

GEO REFERENCED MAP (NAUBAD VILLAGE)

Index :

— PROW — PROW of proposal FP/KA/ROAD/33965/2018

Forest area proposed for diversion

Private Land (45m PROW)

Table: Forest area proposed for diversion

Village	Sy.no.	Chainage		Forest Area Proposed for Diversion (ha.)	Forest Area Proposed for Diversion (sq.m.)
		From	To		
Naubad (Nawbada)	140	411	454	0.3221	3221.00
Total area in Ha.				0.3221	3221.00

Kumel
Executive Engineer
National Highway Division
Kathuragi


LEGEND :

- 5 SURVEY NUMBER
- FIELD BUND
- PROPOSED CEN. LINE
- EXISTING ROAD BT CEN. LINE
- FOREST AREA PROPOSED FOR DIVERSION (45M)
- 501 POINT FOR LATITUDE/ LONGITUDE

KAMAL NAGAR

LA PLAN (NAUBAD ROB(NAWBADA) VILLAGE)

HUMNABADH

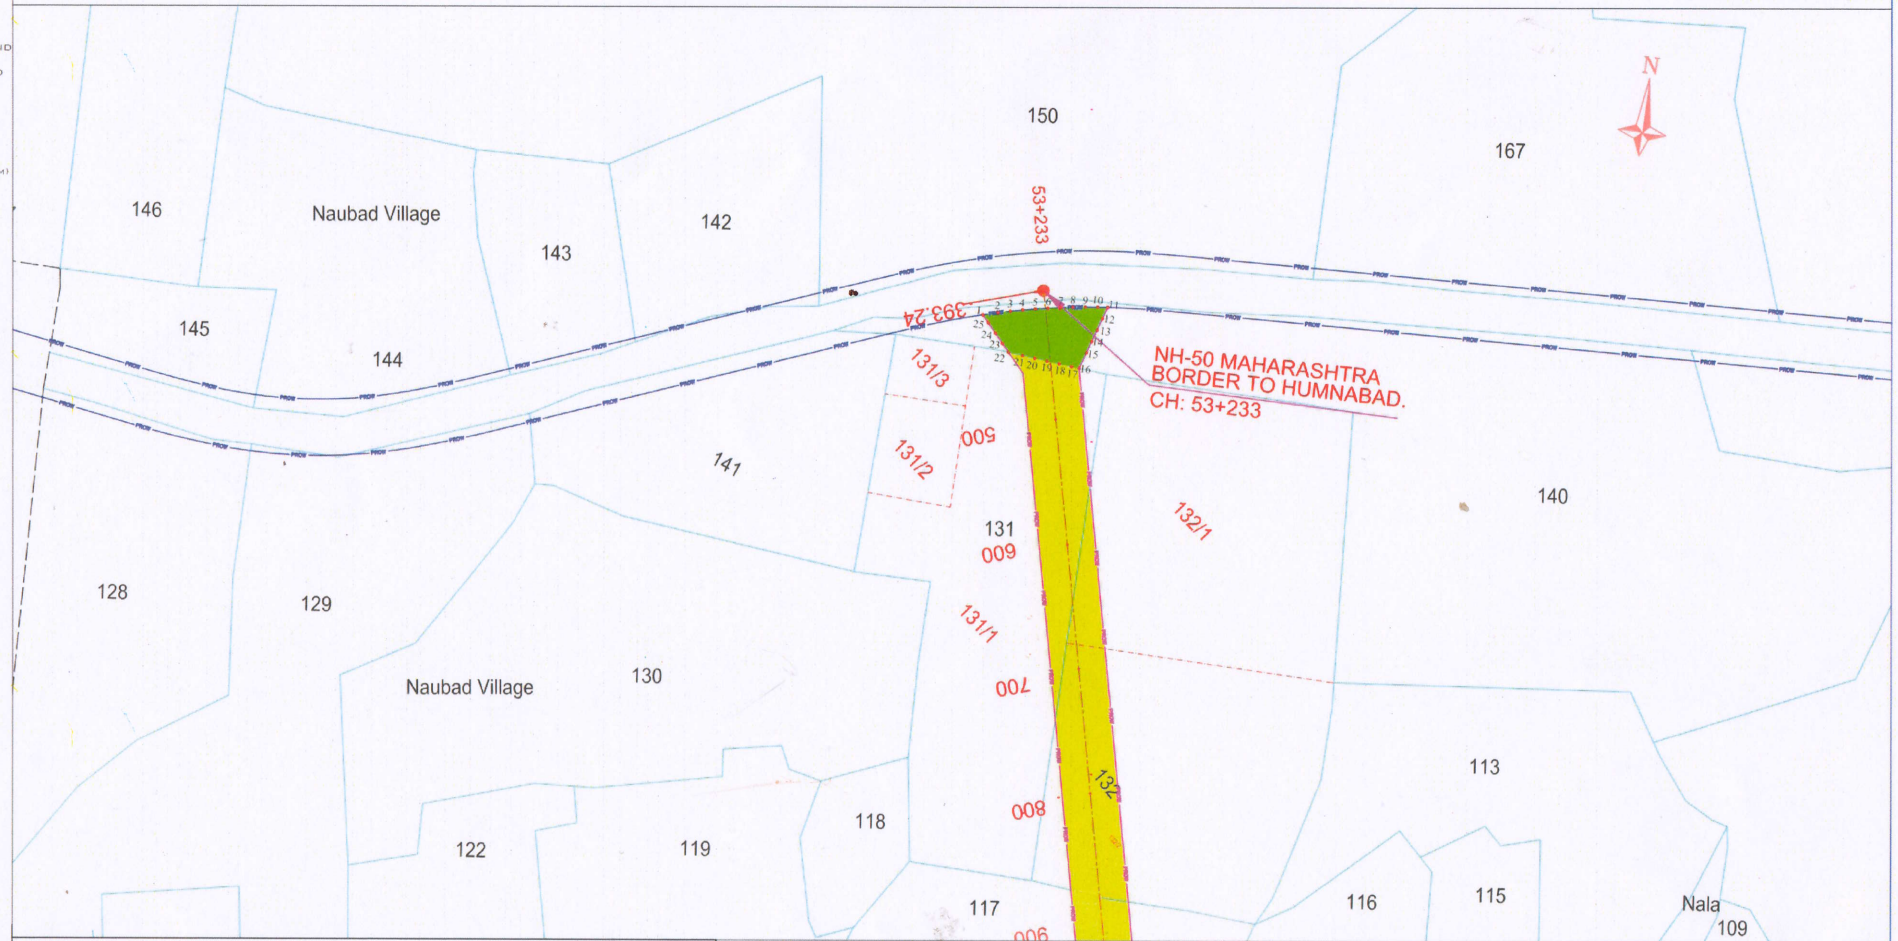

Index :

- PROW — PROW of proposal FP/KA/ROAD/33965/2018
- Forest area proposed for diversion
- Private Land (45m PROW)

Table: Forest area proposed for diversion

Village	Sy.no.	Chainage		Forest Area Proposed for Diversion (ha.)	Forest Area Proposed for Diversion (sq.m.)
		From	To		
Naubad (Nawbada)	140	411	454	0.3221	3221.00
Total area in Ha.				0.3221	3221.00

Kumal. G
Executive Engineer
National Highway Division
Kalaburagi

Village : NAUBADH (NAWBADA)
Hobli : KAMATANA
Taluk : BIDAR

SHEET 1 OF 1

NAUBADH (NAWBADA) VILLAGE
BETWEEN KAMAL NAGAR TO HUMNABADH

CHAINAGE

From	To
411	454

AUTHORITY:

PWD National Highways
(Government of Karnataka)
Office of the Executive Engineer,
National Highway Division
Kalaburagi - 586105

DESIGN CONSULTANTS:

Transys Consulting Pvt. Ltd.
001-004, Raheja chambers, No.12,
Museum Road,
Bangalore-560001
Tele Phone: 080-41461995;
Email: transys_blr@transysconsulting.co.in

PROJECT:

Maharashtra Border - Bidar section of NH-50
Consultancy Service for Feasibility Study cum DPR, Survey and Preparation of Land Plan for
Widening to Two Lane with Paved Shoulders Maharashtra Border - Humnabad section of
NH-50 from km 0.000 to km 102.000 in the state of Karnataka Through (EPC) mode

			DRG. No: PWD/NH50/HW/LAP/01				SIZE: A3	REV: R0
			TITLE: LA PLAN				DATE: July 2019	
			SCALE: (H/R : 1 : 400)	DRAWN Ranga V	DESIGNED CHIRANTH	CHECKED VEDA SAGAR	APPROVED SANJEEV	
REV.	DATE	DESCRIPTION						

GPS READING OF FOREST LAND PROPOSED FOR DIVERSION (NAUBAD ROB (NAWBADA) VILLAGE)
Co-ordinates of PROW for Forest area proposed for diversion

CO-ORDINATES		
Points	Latitude	Longitude
1	17.934261	77.461782
2	17.934290	77.461893
3	17.934311	77.461985
4	17.934331	77.462077
5	17.934350	77.462169
6	17.934366	77.462262
7	17.934382	77.462355
8	17.934396	77.462448
9	17.934408	77.462541
10	17.934419	77.462635
11	17.934426	77.462710
12	17.934341	77.462681
13	17.934255	77.462651
14	17.934169	77.462622
15	17.934083	77.462592
16	17.933965	77.462552
17	17.933971	77.462493
18	17.933980	77.462399
19	17.933988	77.462305
20	17.933997	77.462211
21	17.934006	77.462118
22	17.934016	77.462009
23	17.934074	77.461956
24	17.934141	77.461894
25	17.934209	77.461831

Kumal. G
Executive Engineer
National Highway Division
Kalaburagi

AUTHORITY:  PWD National Highways (Government of Karnataka) Office of the Executive Engineer, National Highway Division, Kalaburagi - 585 005	DESIGN CONSULTANTS:  Transys Consulting Pvt. Ltd. 001-004, Rajnagar chambers, No.12, Museum Road, Bengaluru-560001 Tele Phone: 080-41461995 Email: transys_bir@transysconsulting.co.in	PROJECT: Maharashtra Border - Bidar section of NH-50 Consultancy Service for Feasibility Study cum DPR, Survey and Preparation of Land Plan for Widening to Two Lane with Paved Shoulders Maharashtra Border - Humnabad section of NH-50 from km 0.000 to km 102.000 in the state of Karnataka Through (EPC) mode	<table border="1"> <tr> <th>REV.</th> <th>DATE</th> <th>DESCRIPTION</th> </tr> <tr><td> </td><td> </td><td> </td></tr> <tr><td> </td><td> </td><td> </td></tr> <tr><td> </td><td> </td><td> </td></tr> </table>	REV.	DATE	DESCRIPTION										<table border="1"> <tr> <td colspan="2">DRG. NO: PWD/NH50/HWLAP/02</td> <td>SIZE: A3</td> <td>REV: R0</td> </tr> <tr> <td colspan="2">TITLE: Co-ordinates of PROW (Latitude & Longitude)</td> <td colspan="2">DATE: July 2019</td> </tr> <tr> <td>SCALE: NOT TO SCALE</td> <td>DRAWN: Ranga V</td> <td>DESIGNED: CHIRRAJI</td> <td>CHECKED: YOGASAGAR APPROVED: SAILESH</td> </tr> </table>	DRG. NO: PWD/NH50/HWLAP/02		SIZE: A3	REV: R0	TITLE: Co-ordinates of PROW (Latitude & Longitude)		DATE: July 2019		SCALE: NOT TO SCALE	DRAWN: Ranga V	DESIGNED: CHIRRAJI	CHECKED: YOGASAGAR APPROVED: SAILESH
REV.	DATE	DESCRIPTION																										
DRG. NO: PWD/NH50/HWLAP/02		SIZE: A3	REV: R0																									
TITLE: Co-ordinates of PROW (Latitude & Longitude)		DATE: July 2019																										
SCALE: NOT TO SCALE	DRAWN: Ranga V	DESIGNED: CHIRRAJI	CHECKED: YOGASAGAR APPROVED: SAILESH																									