

जीयोरेफेरेंस मैप – जनपद पौड़ी गढ़वाल में प्रधानमन्त्री ग्रामीण सड़क योजना के अर्न्तगत प्रस्तावित, पोखाल- मांडलू मोटर मार्ग से खमाणा मोटर मार्ग (4.875 कि०मी०) के नव निर्माण हेतु चयनित क्षतिपूरक वृक्षारोपण स्थल ग्राम खमाणा, पट्टी मल्ला डोंगु सिविल सोयम (क्षे०-3.256 है०)


0 37.5 75 150 M

Scale - 1:2,000
78°31'55"E



78°31'50"E

78°32'0"E

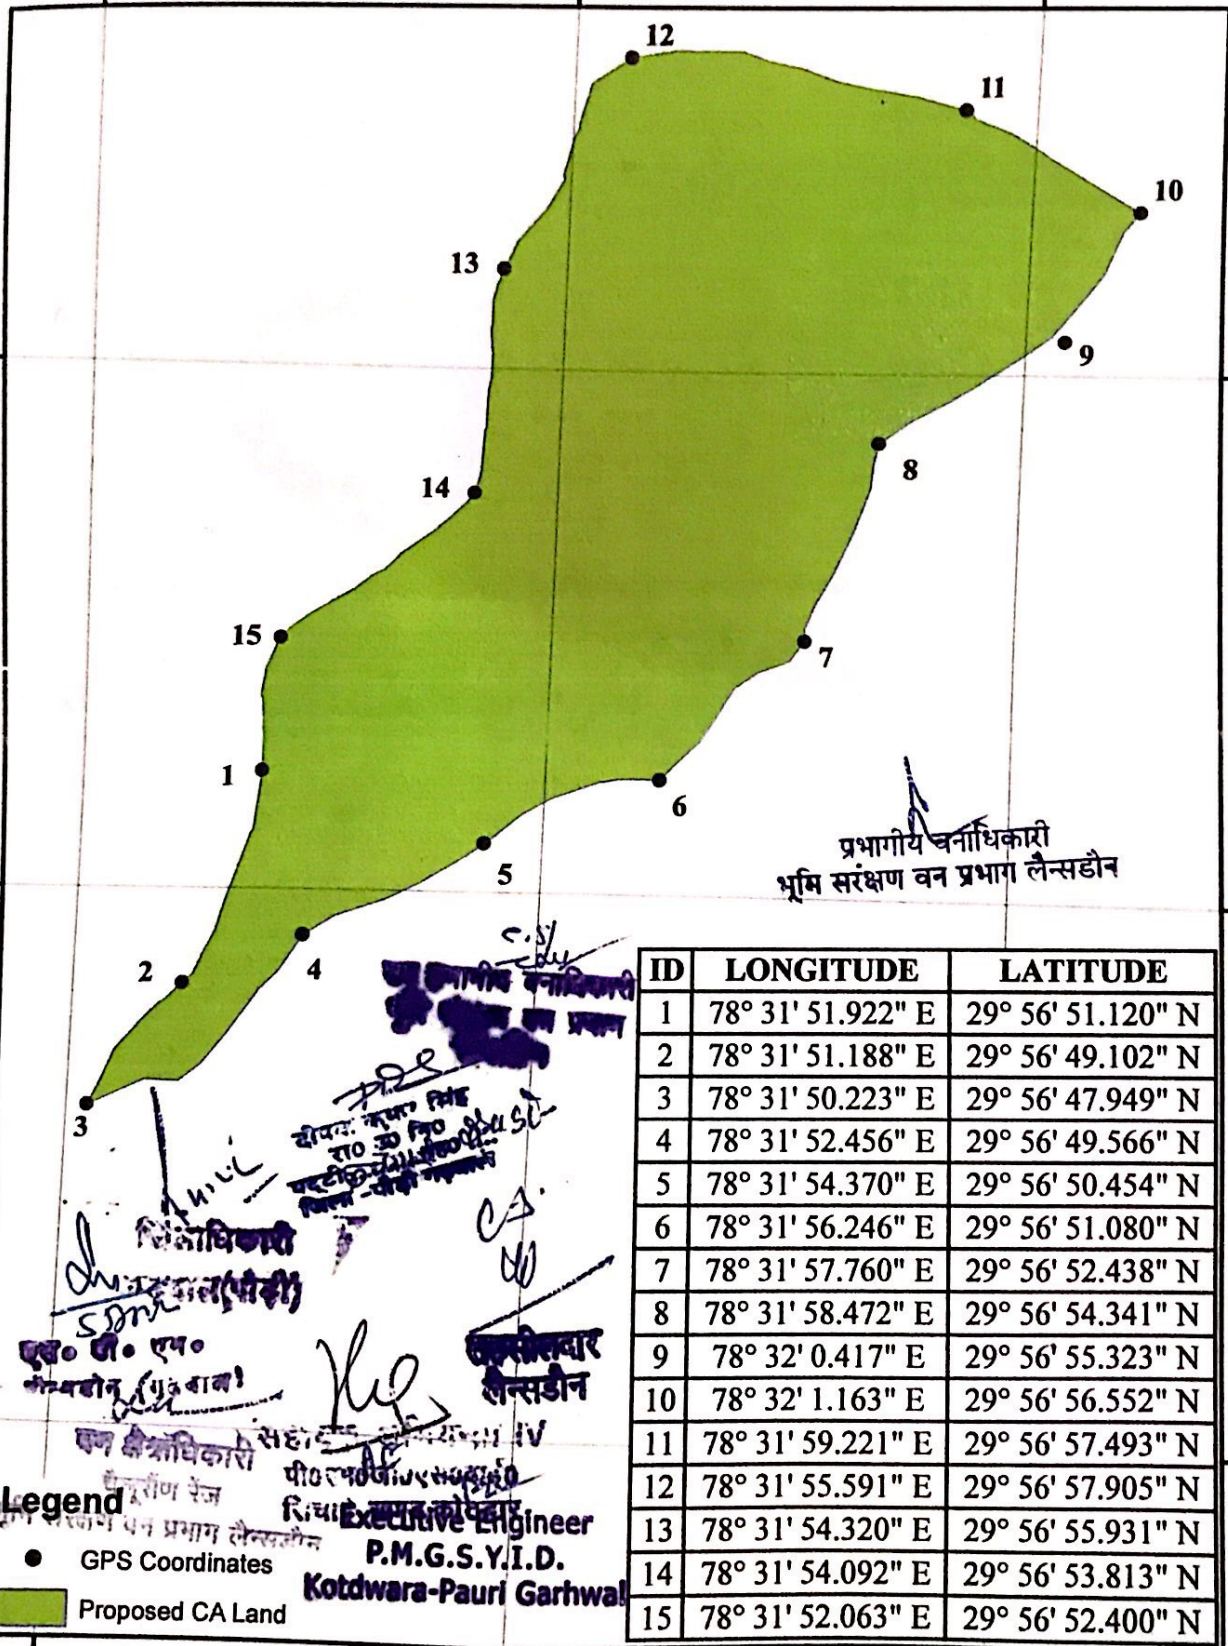

ID	LONGITUDE	LATITUDE
1	78° 31' 51.922" E	29° 56' 51.120" N
2	78° 31' 51.188" E	29° 56' 49.102" N
3	78° 31' 50.223" E	29° 56' 47.949" N
4	78° 31' 52.456" E	29° 56' 49.566" N
5	78° 31' 54.370" E	29° 56' 50.454" N
6	78° 31' 56.246" E	29° 56' 51.080" N
7	78° 31' 57.760" E	29° 56' 52.438" N
8	78° 31' 58.472" E	29° 56' 54.341" N
9	78° 32' 0.417" E	29° 56' 55.323" N
10	78° 32' 1.163" E	29° 56' 56.552" N
11	78° 31' 59.221" E	29° 56' 57.493" N
12	78° 31' 55.591" E	29° 56' 57.905" N
13	78° 31' 54.320" E	29° 56' 55.931" N
14	78° 31' 54.092" E	29° 56' 53.813" N
15	78° 31' 52.063" E	29° 56' 52.400" N

Legend

● GPS Coordinates

Proposed CA Land

Executive Engineer
P.M.G.S.Y.I.D.
Kotdwara-Pauri Garhwal