


Proposed erection of New 11KV HT XLPE underground Electric Line towards Electrification of
Arulmigu Sundaramahalingam Swamy Thirukkoviil
from vazhaithoppu pathway to Arulmigu Sundaramahalingam Temple area across Saptur R.F. in Srivilliputhur Wildlife Sanctuary

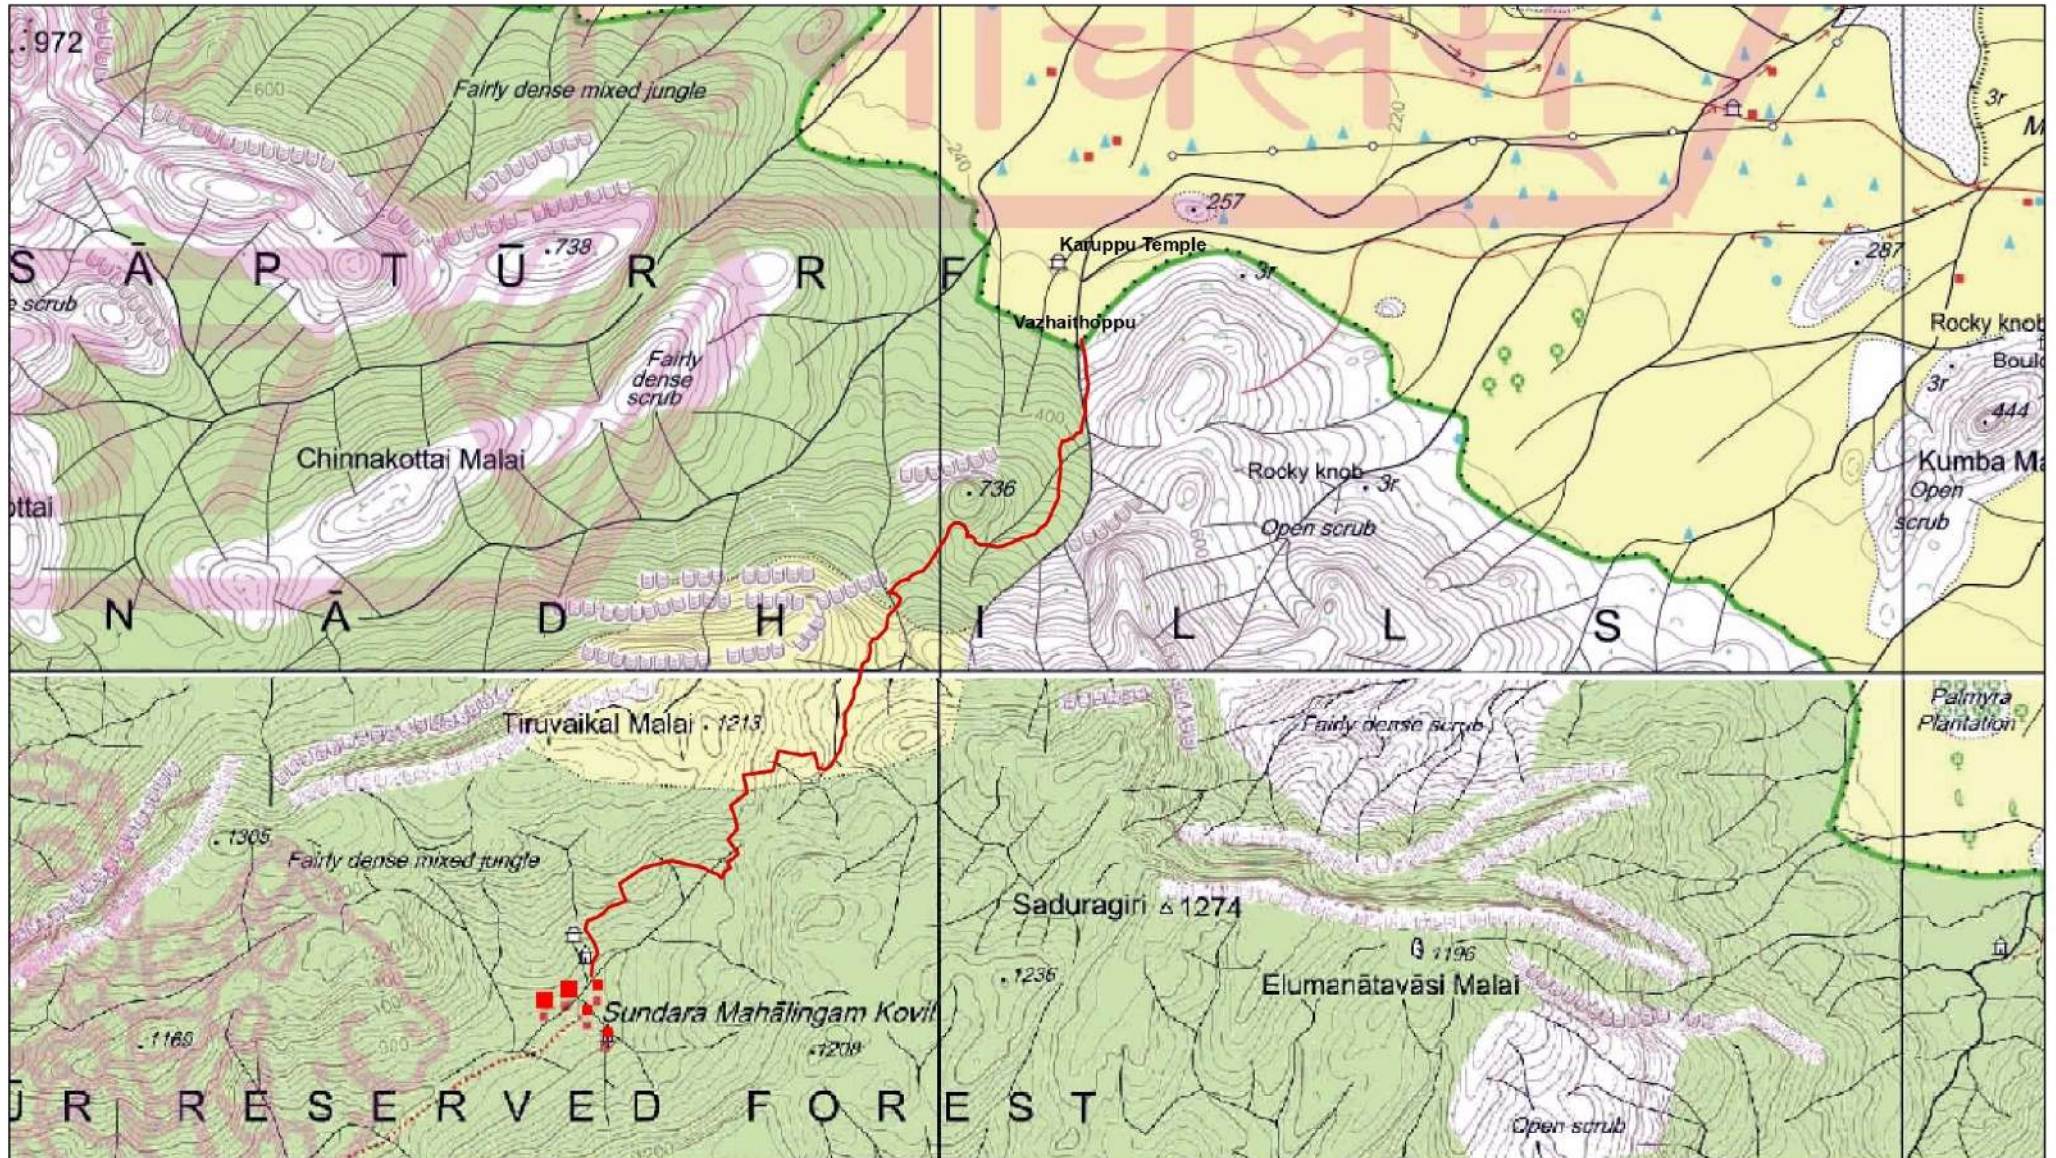

[Signature]
EXECUTIVE ENGINEER
TANGEDCO / M.E.D.C.
TIRUMANGALAM

— Proposed Electrification Line