


Neelo
Project Director
NHAI, PU, Tirupati

LEGEND

- COMPARTMENT BOUNDARY [Dashed Green Line]
- AREA TO BE DIVERTED (FOREST) [Solid Green Area]
- PROPOSED ROW [Dashed Blue Line]
- EXISTING ROW [Dashed Green Line]
- STATE BOUNDARY [Dashed Black Line]
- PROPOSED CENTER LINE [Dashed Pink Line]
- FOREST COMPARTMENT NUMBER [Pink Square]

NO.	DATE	REVISIONS	DRN	CHKD	APPD	
CLIENT		NATIONAL HIGHWAYS AUTHORITY OF INDIA				
PROJECT		Consultancy Services for Preparation of Detailed Project Report for Rehabilitation and Upgradation of Kamataka / AP Border - Chittoor - Ranipet Section of NH 4 in the states of Andhra Pradesh and Tamil Nadu (DPR/Kar/Phase-III/2010)				
TITLE		TOPO MAP CHITTOOR WEST DIVISION				
SHEET NO		NOT TO SCALE				
1 OF 1		DRG.NO: NH4/FC-02				

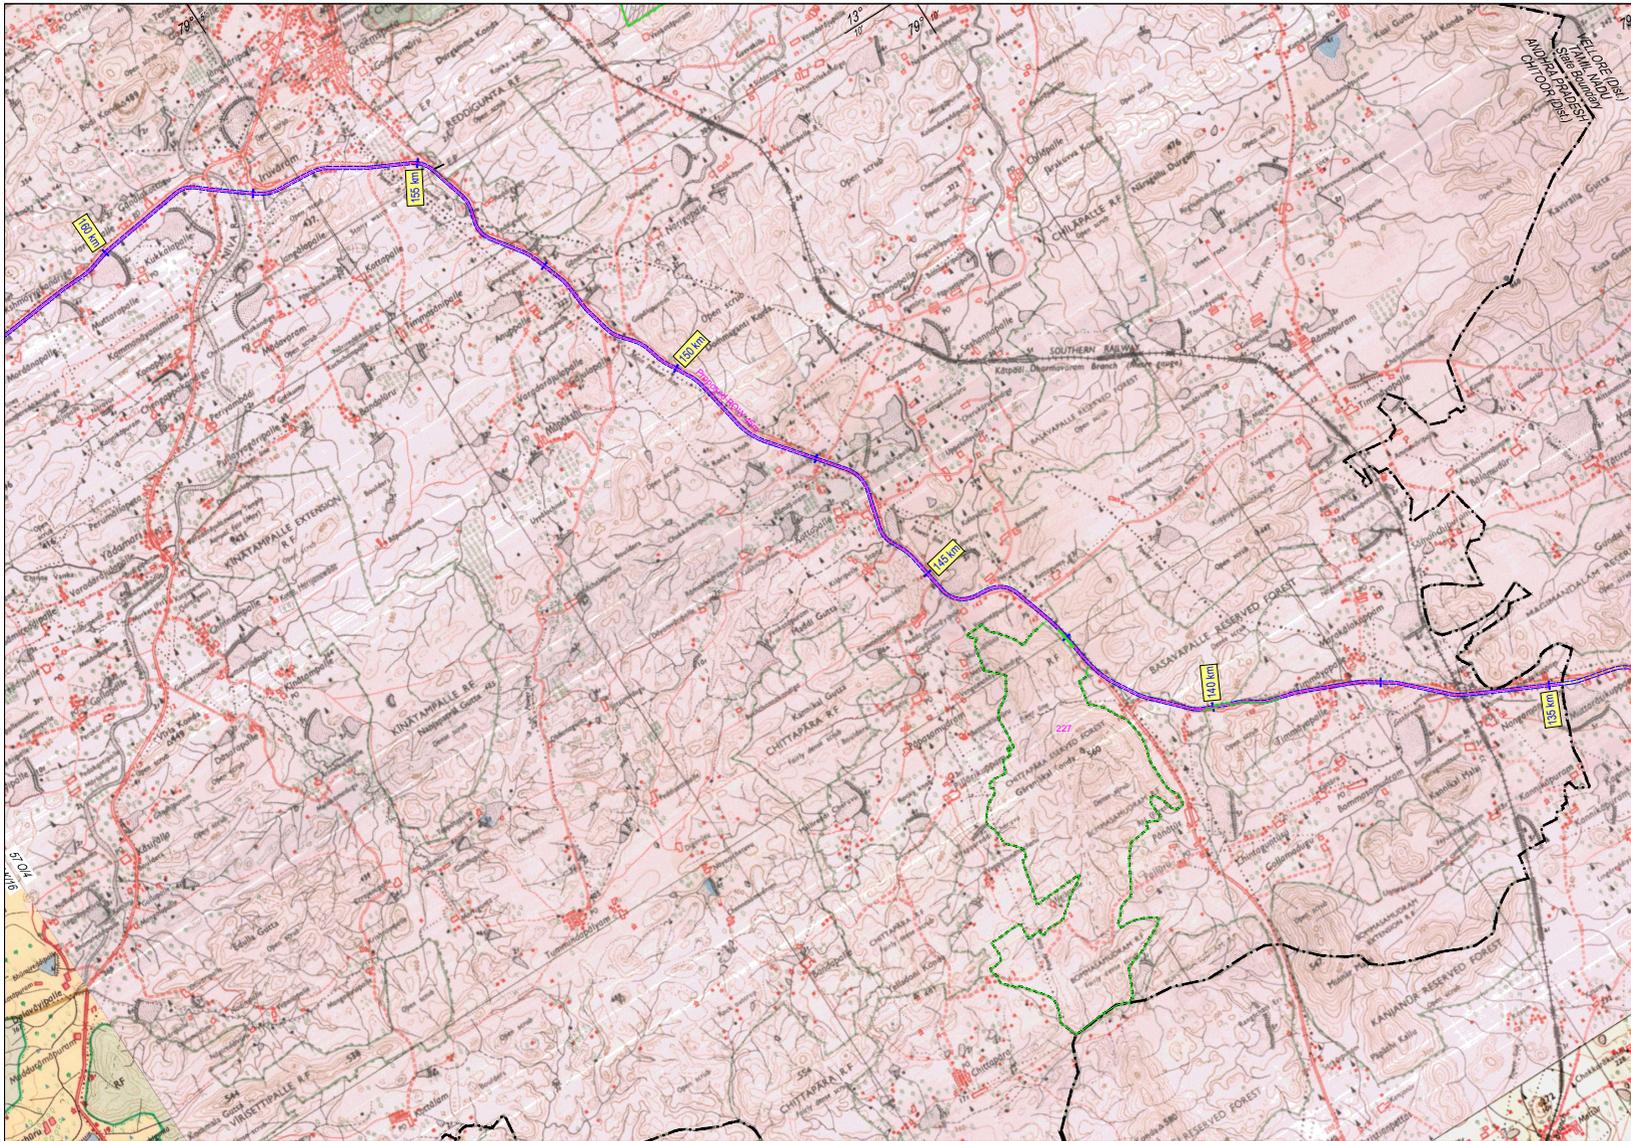

Nehru
Project Director
NHAI, PIU, Tirupati

LEGEND

- COMPARTMENT BOUNDARY [Dashed Green Line]
- AREA TO BE DIVERTED (FOREST) [Solid Green Line]
- PROPOSED ROW [Dashed Purple Line]
- STATE BOUNDARY [Dashed Black Line]
- PROPOSED CENTER LINE [Solid Purple Line]
- FOREST COMPARTMENT NUMBER 227

NO.	DATE	REVISIONS	DRN	CHKD	APPD	
CLIENT		NATIONAL HIGHWAYS AUTHORITY OF INDIA				
PROJECT		Consultancy Services for Preparation of Detailed Project Report for Rehabilitation and Upgradation of Karnataka / AP Border - Chittoor - Ranipet Section of NH 4 in the states of Andhra Pradesh and Tamil Nadu (DPR/Kar/Phase-III/2010)				
TITLE		TOPO MAP CHITTOOR WEST DIVISION				
SHEET NO		NOT TO SCALE				
1 OF 1		DRG.NO: NH4/FC-03				