


GOHA-KHELANI GOOGLE MAP

(PACKAGE-IA, Ch:-12+850 to 20+300)

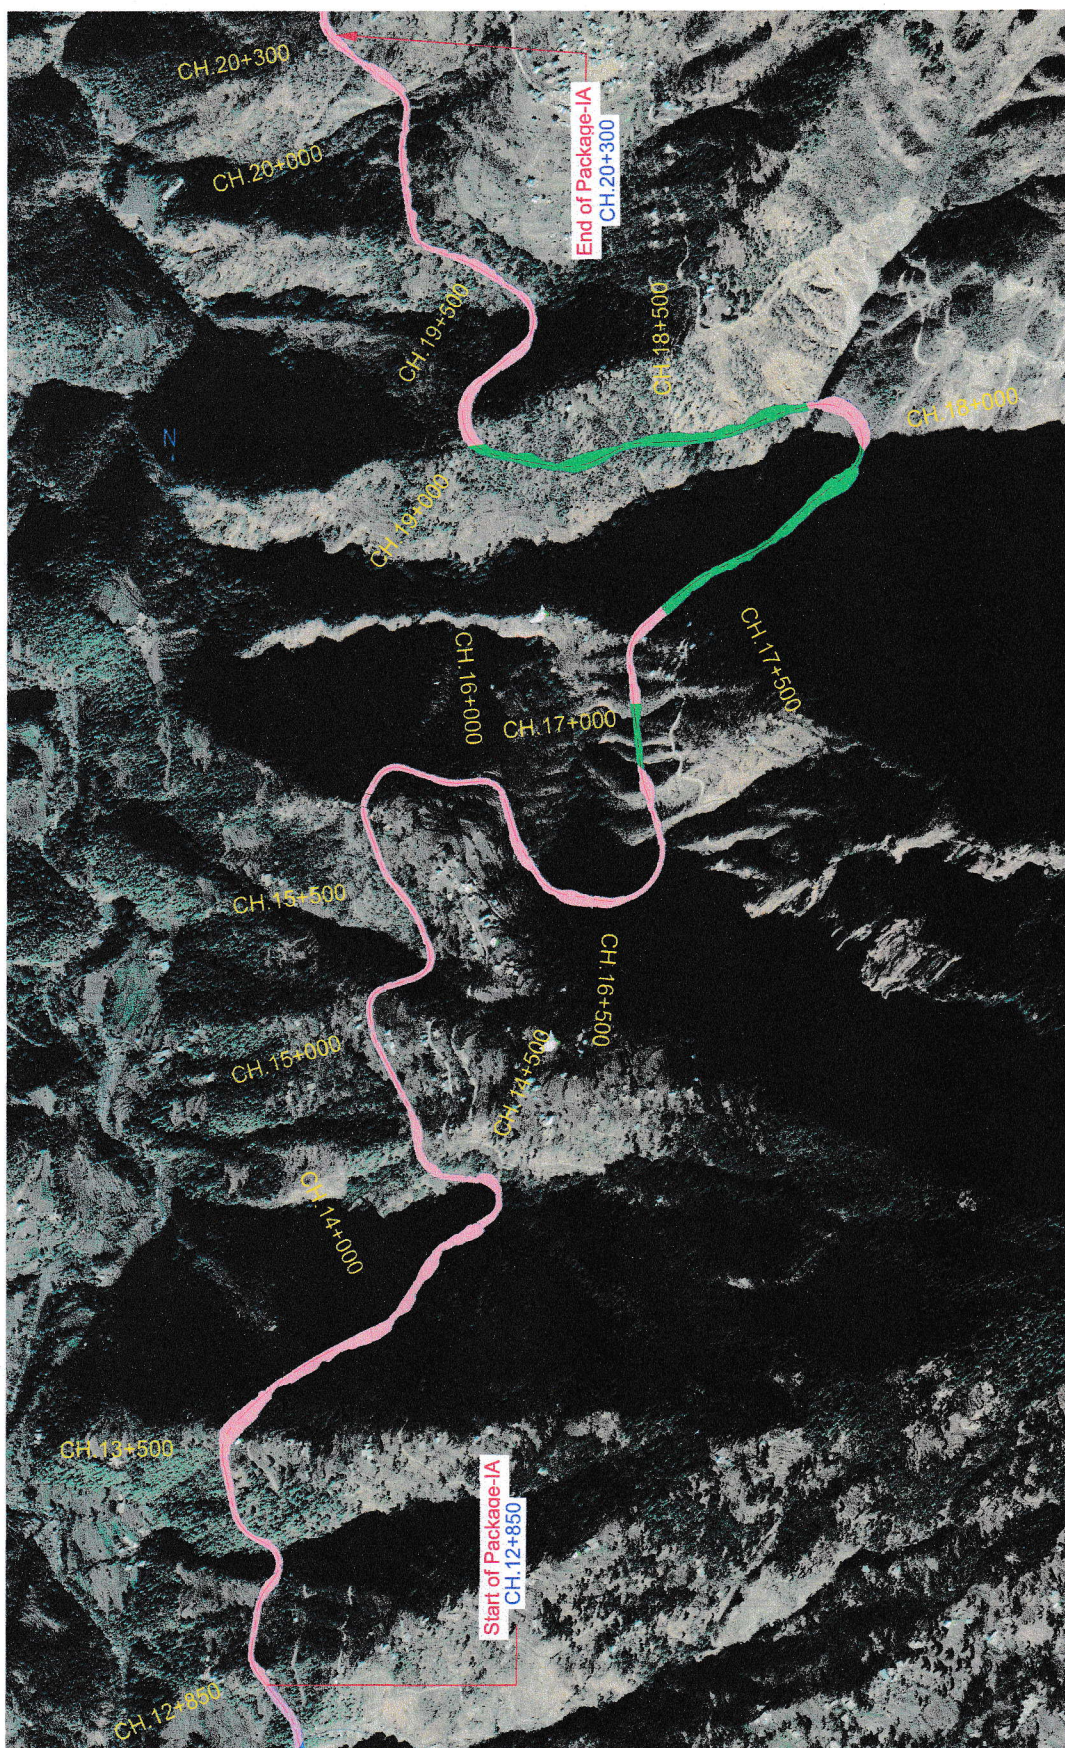

LEGENDS

Forest land
Non Forest Land

Proposed Alignment
PROW

ISSUE NO.	DATE	AMENDMENT	ISSUE DESCRIPTION	APPROVAL
1	FEB-2020			

CLIENT
NATIONAL HIGHWAY & INFRASTRUCTURE DEVELOPMENT CORPORATION LTD.
(MINISTRY OF ROAD TRANSPORT & HIGHWAYS)
GOVERNMENT OF INDIA

CONSULTANT
THE OFFICE OF THE CHIEF ENGINEER
RAJASTHAN
25022 MADRID SPAIN
KODIC CONSULTANTS PVT. LTD. (JV)
1, ALBIRHIMINGI (FIRST FLOOR), VMC
NEW DELHI-110001 (INDIA)

Scale: 1:5000
0 500 1000 1500m
Drawn: [Name]
Checked: [Name]

Project
SODHANA ROAD PROJECT
(RAJASTHAN GOVERNMENT)

Prepared By: [Name]
Drawing No.: [Number]
Sheet No.: [Number]

GOHA-KHELANI GOOGLE MAP