


**DGPS map of proposed Combined Water Supply Scheme to 274 Habitations
in Thanthoni Union in Karur District**

Total Area - 0.1756 Ha.

(Foot Bridge - 390 m x 4 m - 1560 sq.m - Area - 0.1560 Ha.

Transformer Yard - 10 m x 10 m - 100 sq.m - Area - 0.0100 Ha.

Control Room - 12 m x 8 m - 96 sq.m - Area - 0.0096 Ha.)

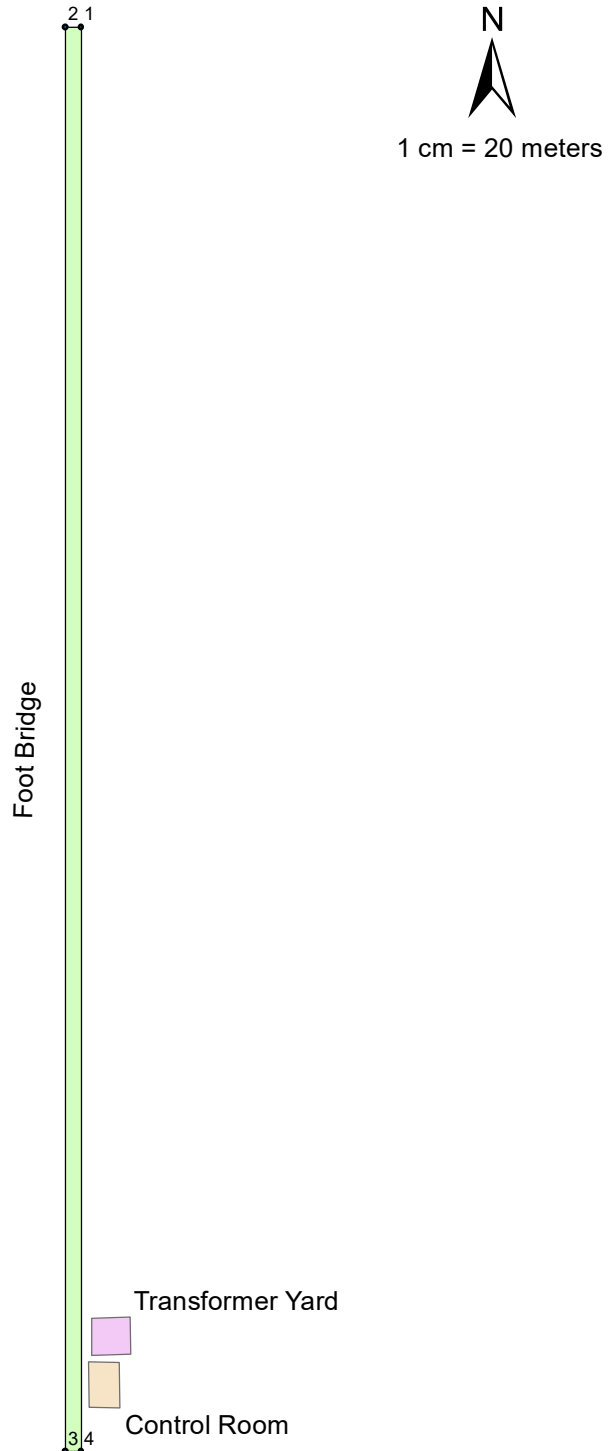

Foot Bridge		
Waypoints	Latitude	Longitude
1	10.95157	78.21832
2	10.95157	78.21828
3	10.94818	78.21828
4	10.94818	78.21832
Transformer Yard		
Waypoints	Latitude	Longitude
1	10.94850	78.21834
2	10.94850	78.21843
3	10.94841	78.21844
4	10.94841	78.21834
Control Room		
Waypoints	Latitude	Longitude
1	10.94839	78.21833
2	10.94839	78.21841
3	10.94828	78.21841
4	10.94829	78.21834


Executive Engineer
TWAD Board, RWS Division, Karur