


IMPROVEMENT OF SEWERAGE NETWORK IN KARNAL TOWN INCLUDING 27 NO. NEWLY APPROVED COLONIES OF KARNAL TOWN (PART OF SUB ZONE -5,6 & 7 OF ZONE - 1) SHALIMAR COLONY, NEW BHADHUR CHAND COLONY, ANAND VIHAR & SAINI COLONY

PRODUCED BY AN AUTODESK EDUCATIONAL PRODUCT

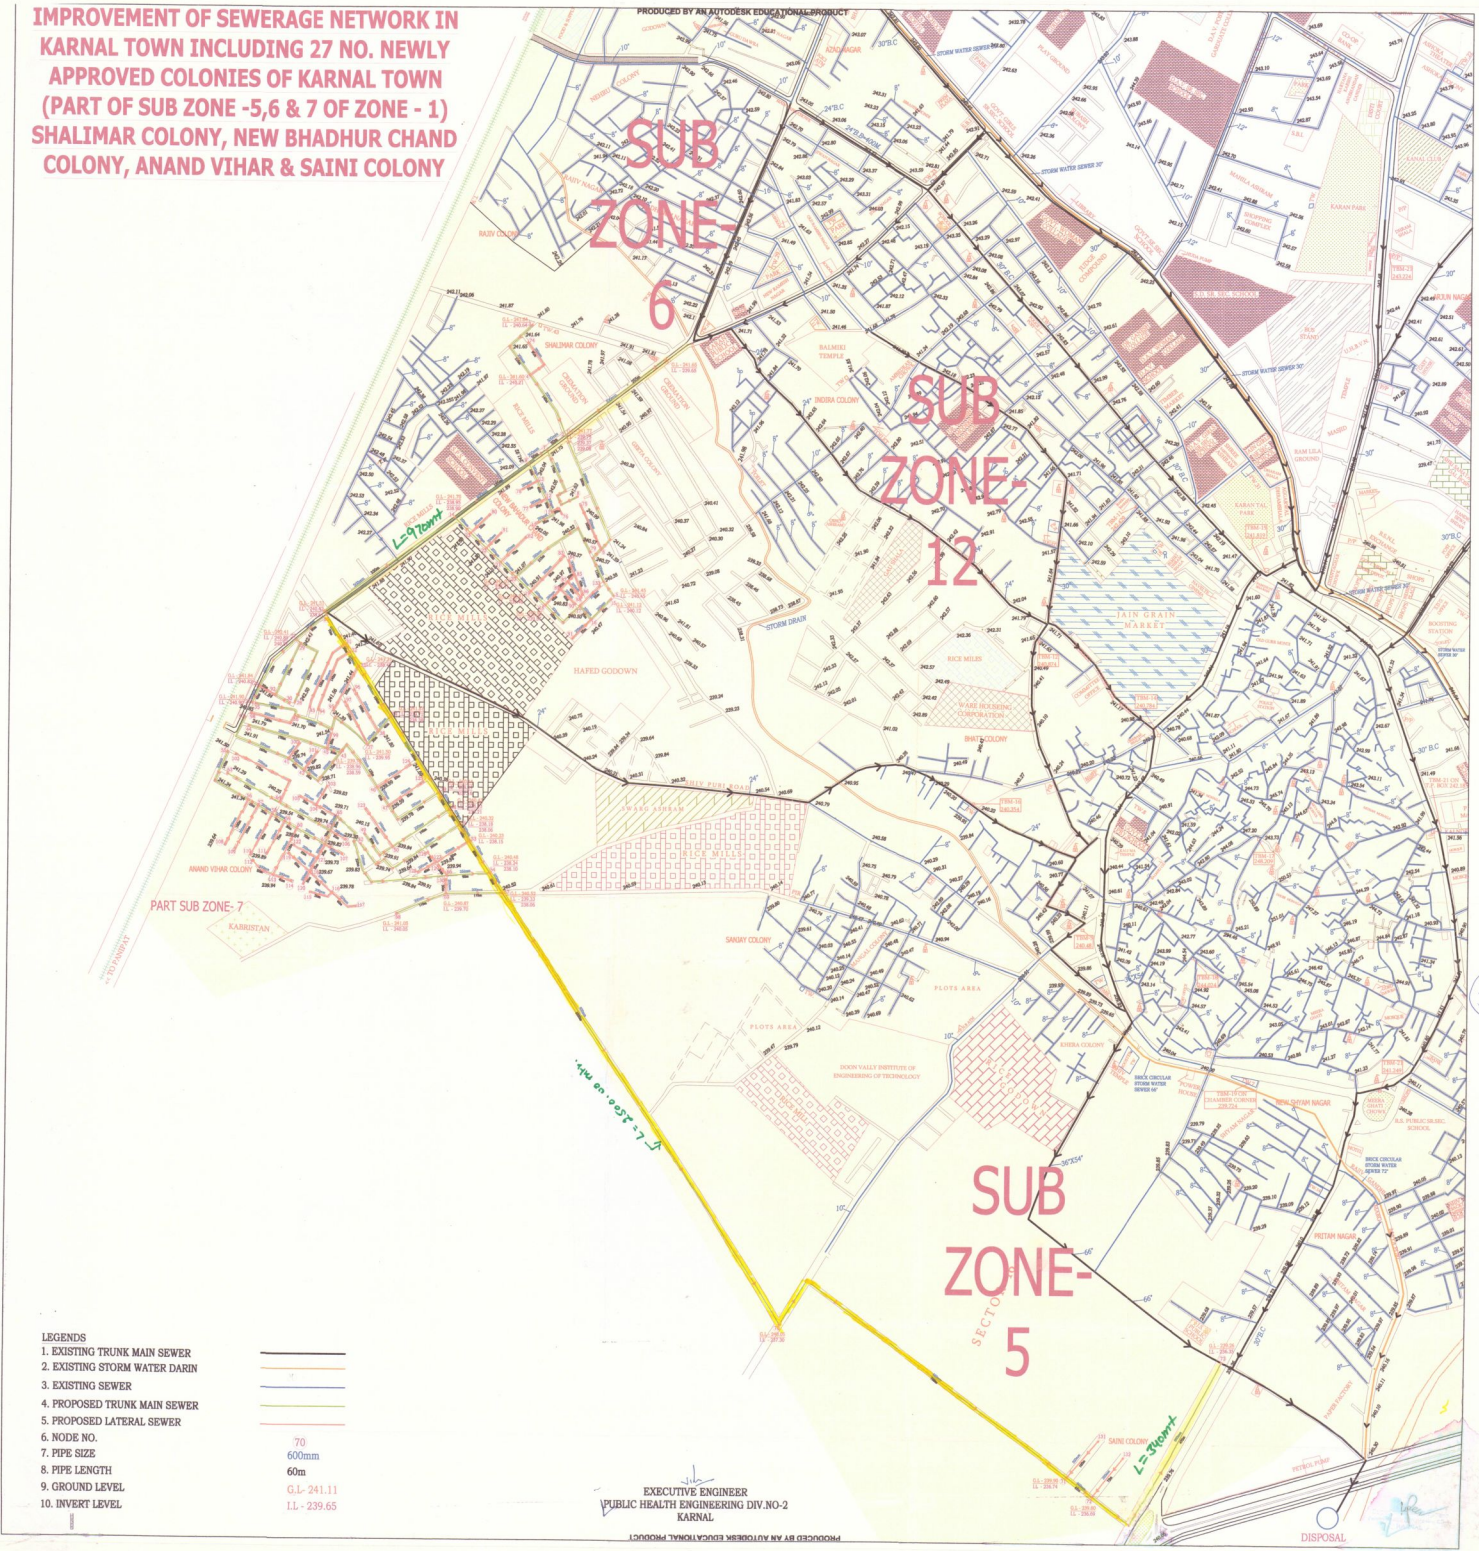

- LEGENDS**
- 1. EXISTING TRUNK MAIN SEWER
 - 2. EXISTING STORM WATER DRAIN
 - 3. EXISTING SEWER
 - 4. PROPOSED TRUNK MAIN SEWER
 - 5. PROPOSED LATERAL SEWER
 - 6. NODE NO.
 - 7. PIPE SIZE
 - 8. PIPE LENGTH
 - 9. GROUND LEVEL
 - 10. INVERT LEVEL
- 70
600mm
60m
G.L. - 241.11
I.L. - 239.65

EXECUTIVE ENGINEER
PUBLIC HEALTH ENGINEERING DIV. NO-2
KARNAL

PRODUCED BY AN AUTODESK EDUCATIONAL PRODUCT

PRODUCED BY AN AUTODESK EDUCATIONAL PRODUCT