


GEO REFERENCE MAP FOR CONSTRUCTION OF ROAD FROM KHADWAL TO BHATTI TALAB,
LENGTH = 1.50 KM, UNDER PWD(R&B) DIVISION UDHAMPUR, DISTRICT UDHAMPUR.

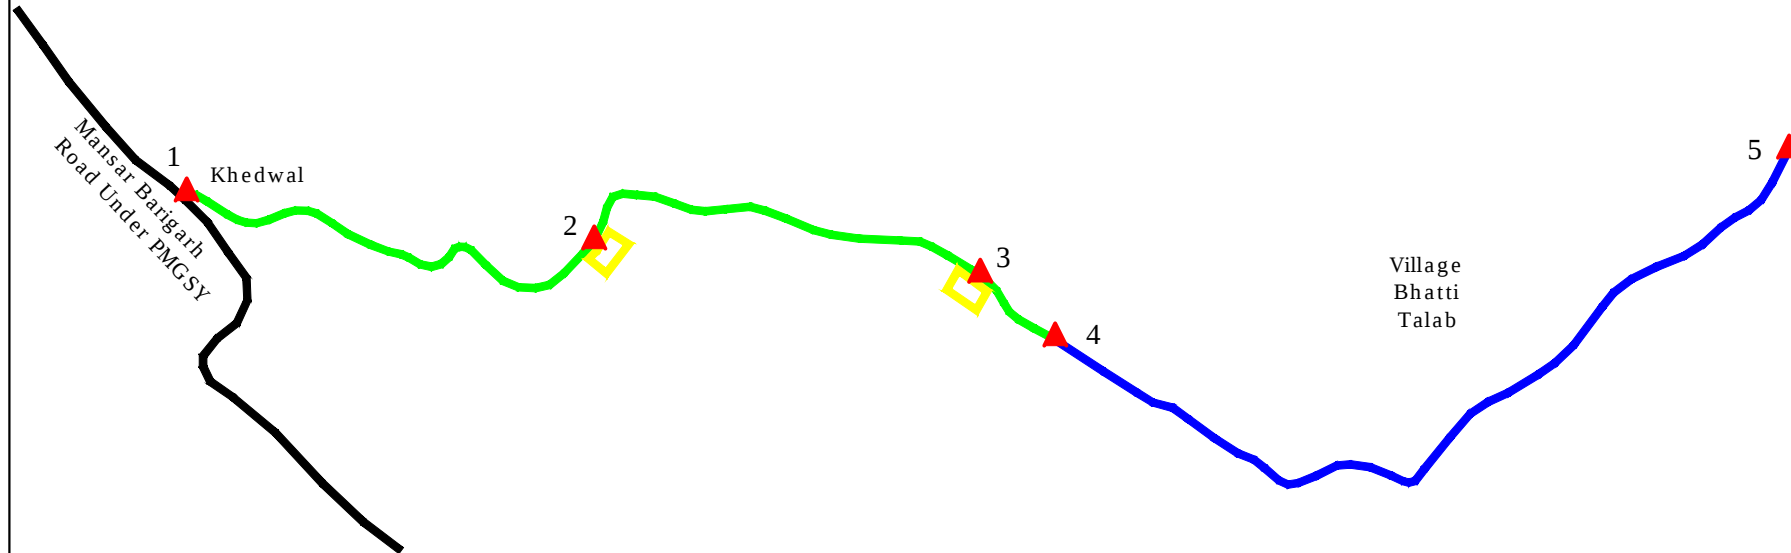

SCALE:-1:6000

GPS COORDINATES		
ID	LONGITUDE	LATITUDE
1.	32°40'51.33"N	75°10'47.74"E
2.	32°40'49.85"N	75°10'59.95"E
3.	32°40'49.55"N	75°11'11.19"E
4.	32°40'47.71"N	75°11'13.79"E
5.	32°40'52.28"N	75°11'35.13"E

LEGEND:-

1.	FOREST LAND	
2.	PRIVATE LAND	
3.	DUMPING SITE	
4.	OTHER ROADS	

Assistant Executive Engineer
PWD (R&B) Sub-Division
Majalta

Executive Engineer
PWD (R&B) Division
Udhampur