


Laying of OFC Line at " Pundri -Rajound road, Sirsal village Link road Sirsal Pundri road & Ramana Ramani Road " in Kaithal

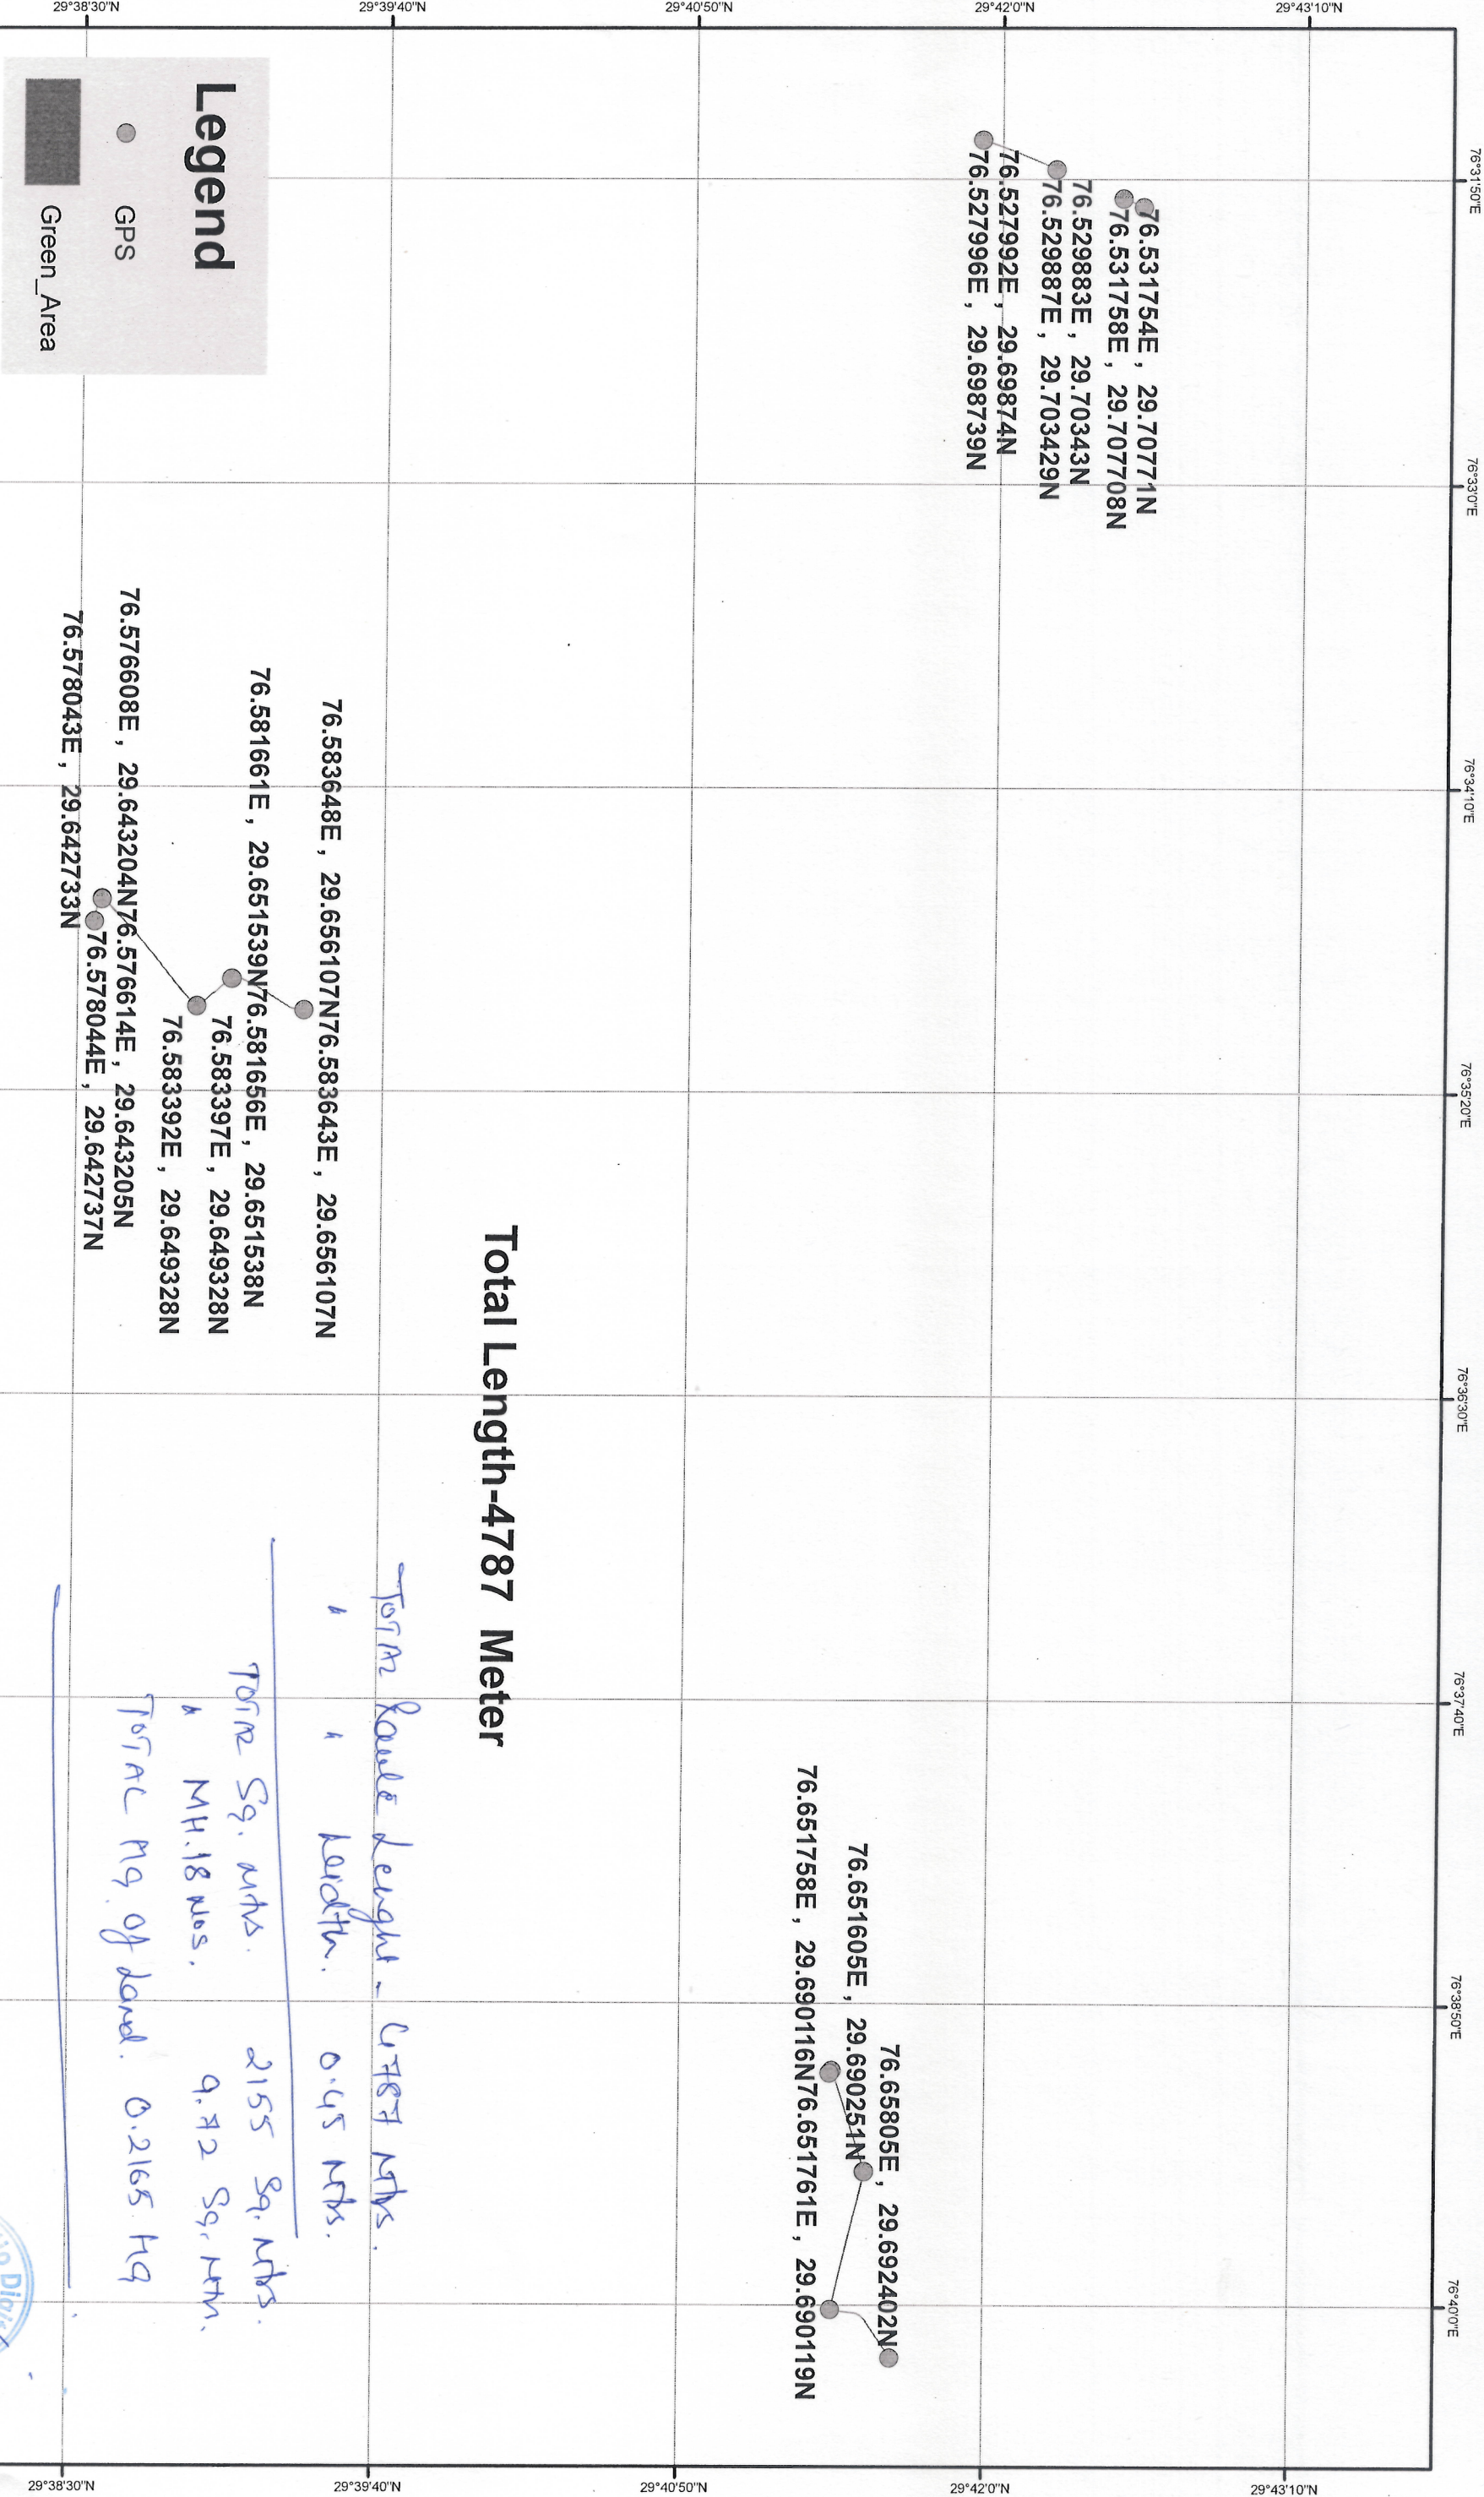

Total Length-4787 Meter

Total Route Length - 4787 Mtrs.
1 1 Length. 0.45 Mtrs.

Total Sq. Mtrs. 2155 Sq. Mtrs.
1 MH. 18 Nos. 9.72 Sq. Mtrs.
Total No. of Joints 0.2165 Hq

