


← Srinagar

Zojila →

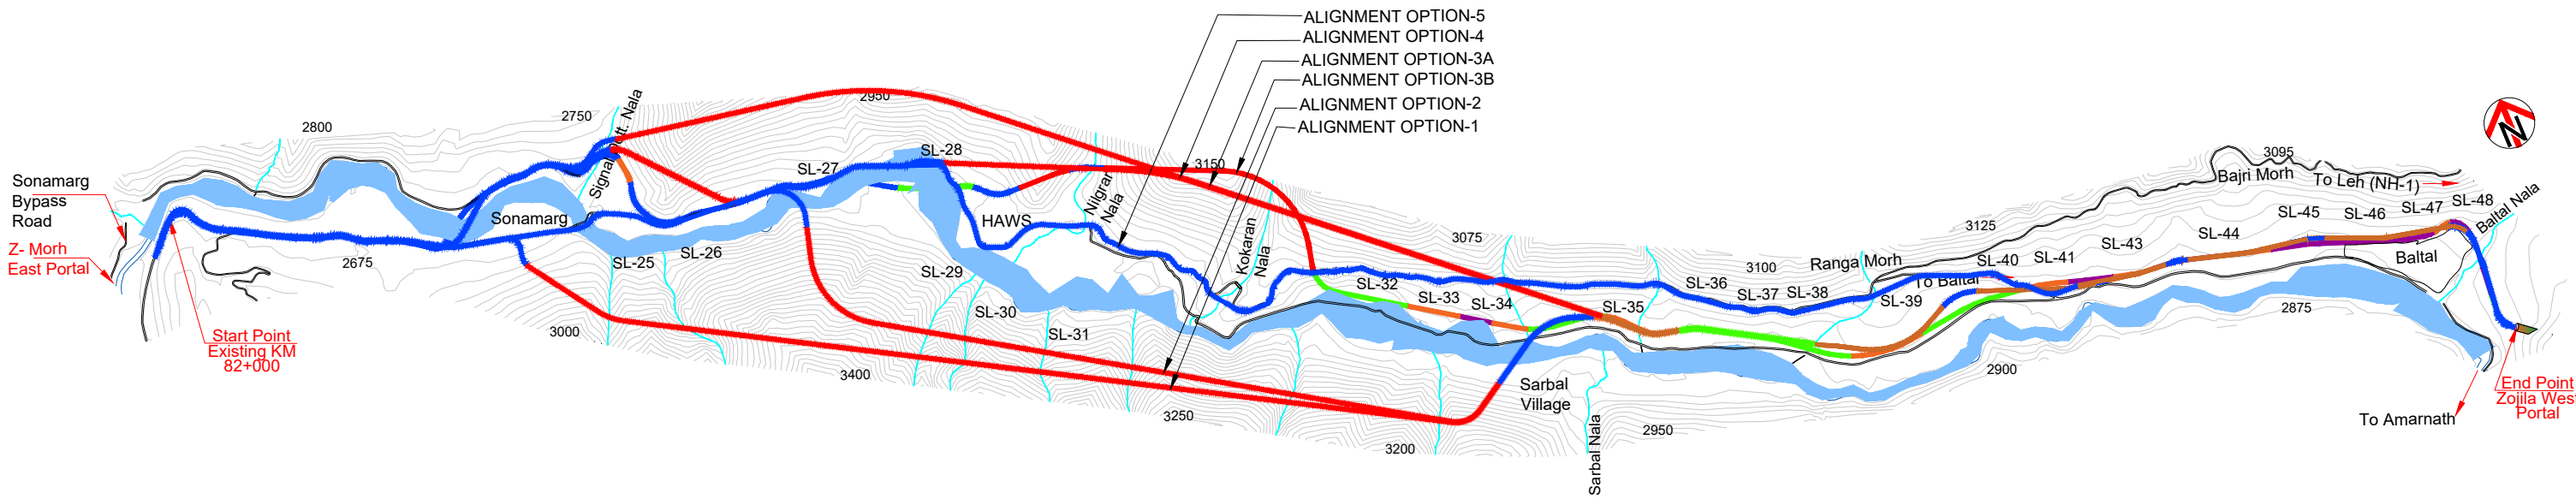

LEGEND PLAN

- AT GRADE —
- TUNNEL —
- CUT & COVER —
- HIGH EMBANKMENT / ELEVATED —
- FLOOD LEVEL (100 YEAR)

ISSUE	DATE	AMENDMENT / ISSUE DESCRIPTION	APPROVAL
A	23.08.2018	FINAL ALIGNMENT REPORT	NA
B	14.11.2018	FINAL ALIGNMENT REPORT	NA

CLIENT APPROVED DATE CONSULTANT SIGNATURE



SMEC
Member of the Saurashtra Group

SMEC (India) Pvt Ltd, 1st Floor,
Novus Tower, West Wing, Plot Number -18,
Sector - 18, Gurugram - 122015, Haryana

DRAWN	DESIGN	CHECKED	APPROVED
BT	RK	AB	NA



NHAI
NATIONAL HIGHWAYS & INFRASTRUCTURE DEVELOPMENT CORPORATION LTD. PTI BUILDING - 4 PARLIAMENT STREET, SANSAD MARG AREA, NEW DELHI- 110001

APPROVED	DATE

PROJECT
PREPARATION OF DETAILED PROJECT REPORT & PROVIDING PRE-CONSTRUCTION ACTIVITIES IN RESPECT OF THE APPROACH ROAD WITH AVALANCHE PROTECTION WORKS IN ZOJILA TUNNEL

PROJECT TITLE		
ALIGNMENT OPTIONS PLAN		
DRAWING STATUS	PROJECT / DRAWING No.	ISSUE
FINAL ALIGNMENT	7061520-KEY-004-007	B