


Topo Sheet:- Proposed C A Site C/O Algan DPF Beat Uttarshah Block Kataula (10.Hact.)

Project of H.P. C A Scheme for (814 Hact.) of Forest Land C A of Thana Plaun (191 MW) Hydro Electric Project

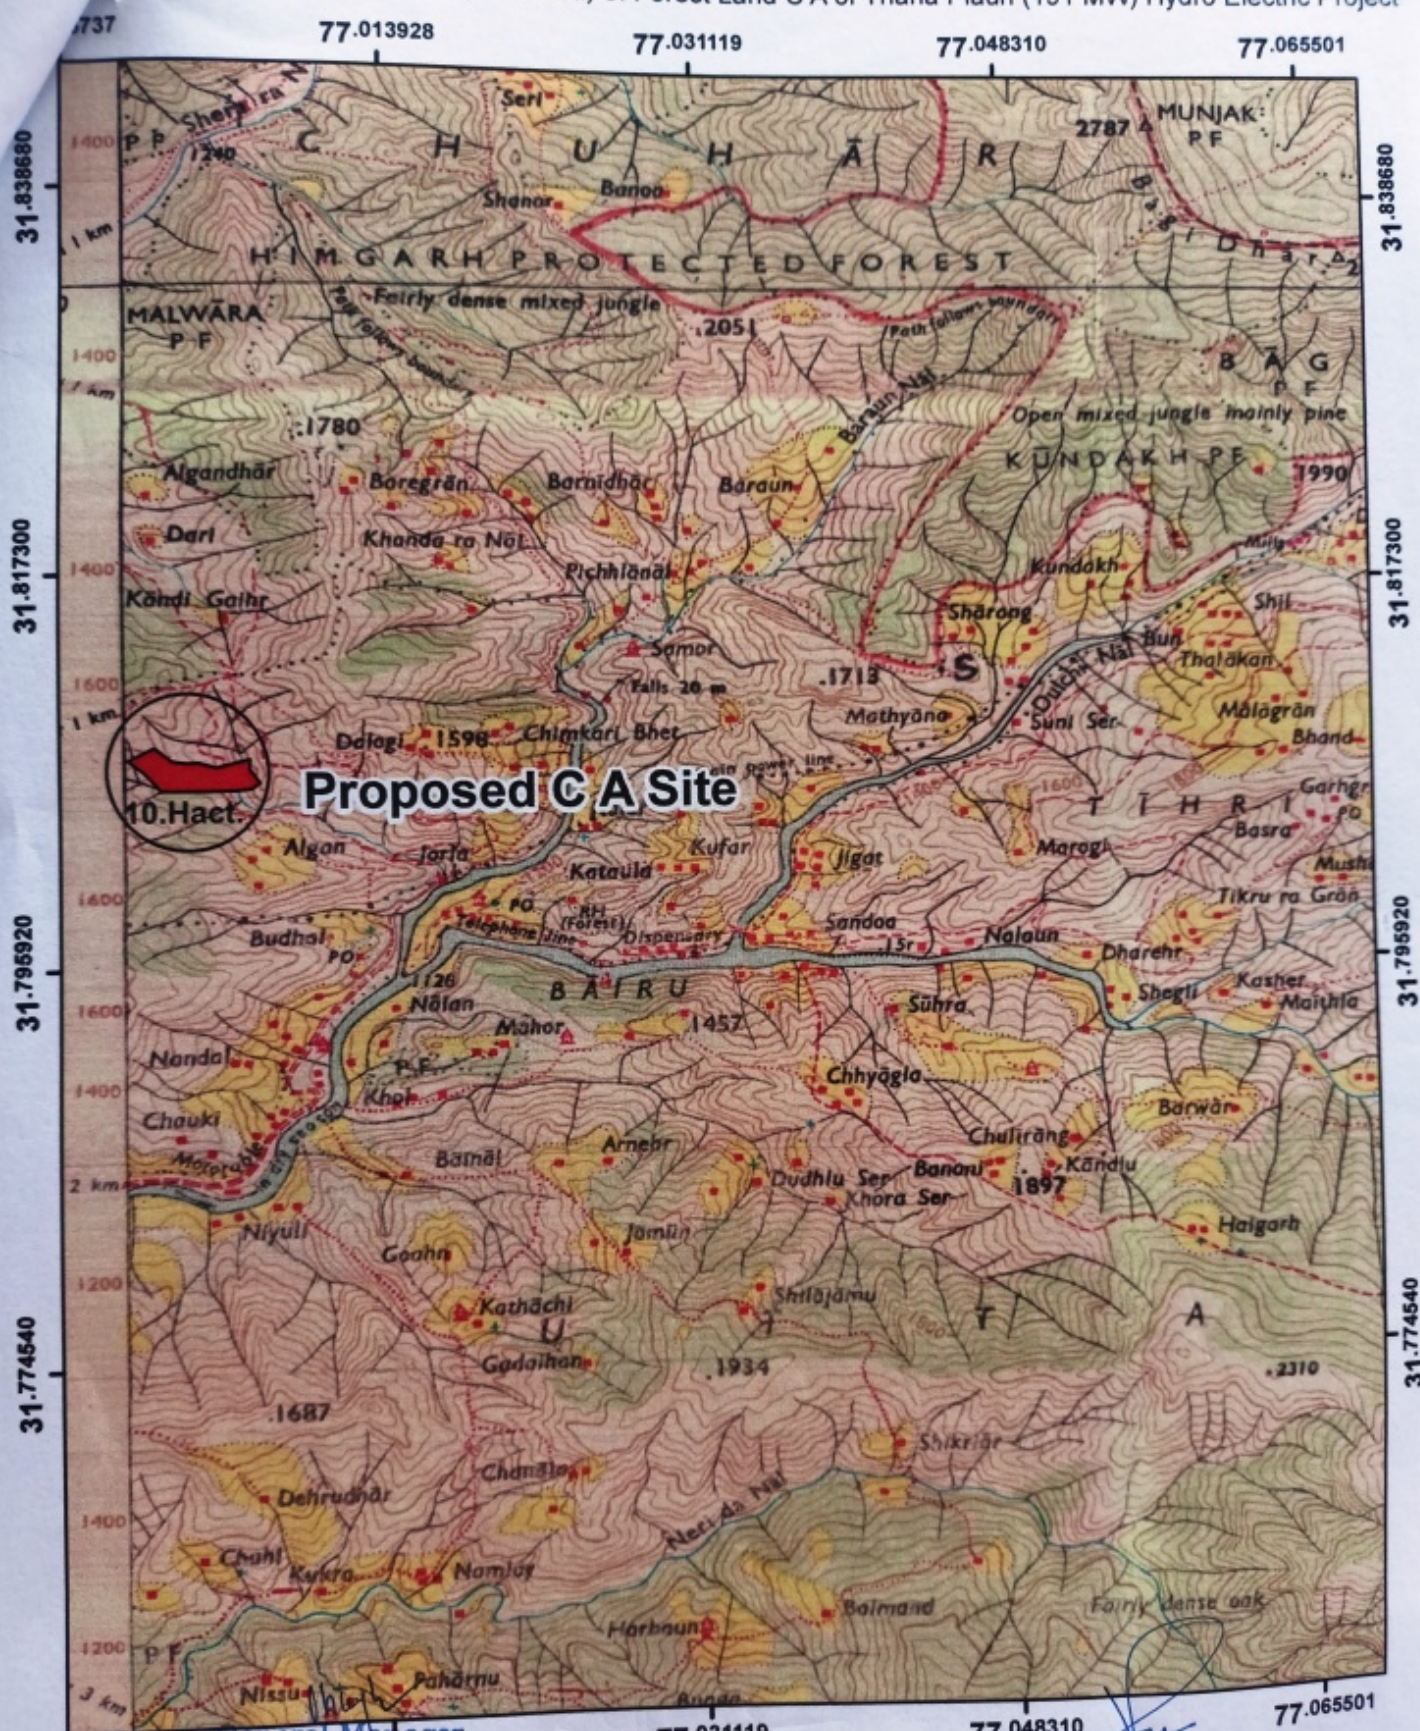

General Manager
TM & TP HEPs HPPCL
Kotli, Distt. Mandi (H.P.)

Range Forest Officer,
Forest Range Par


Deputy Conservator of Forests
Mandi Forest Division, Mandi (H.P.)

Index
Proposed C A Site

Scale 1:50000


Topo Sheet:- 53E/1

Survey Sheet of Proposed CA-Site at Muhal Badaun, Tehsil Sadar Mandi

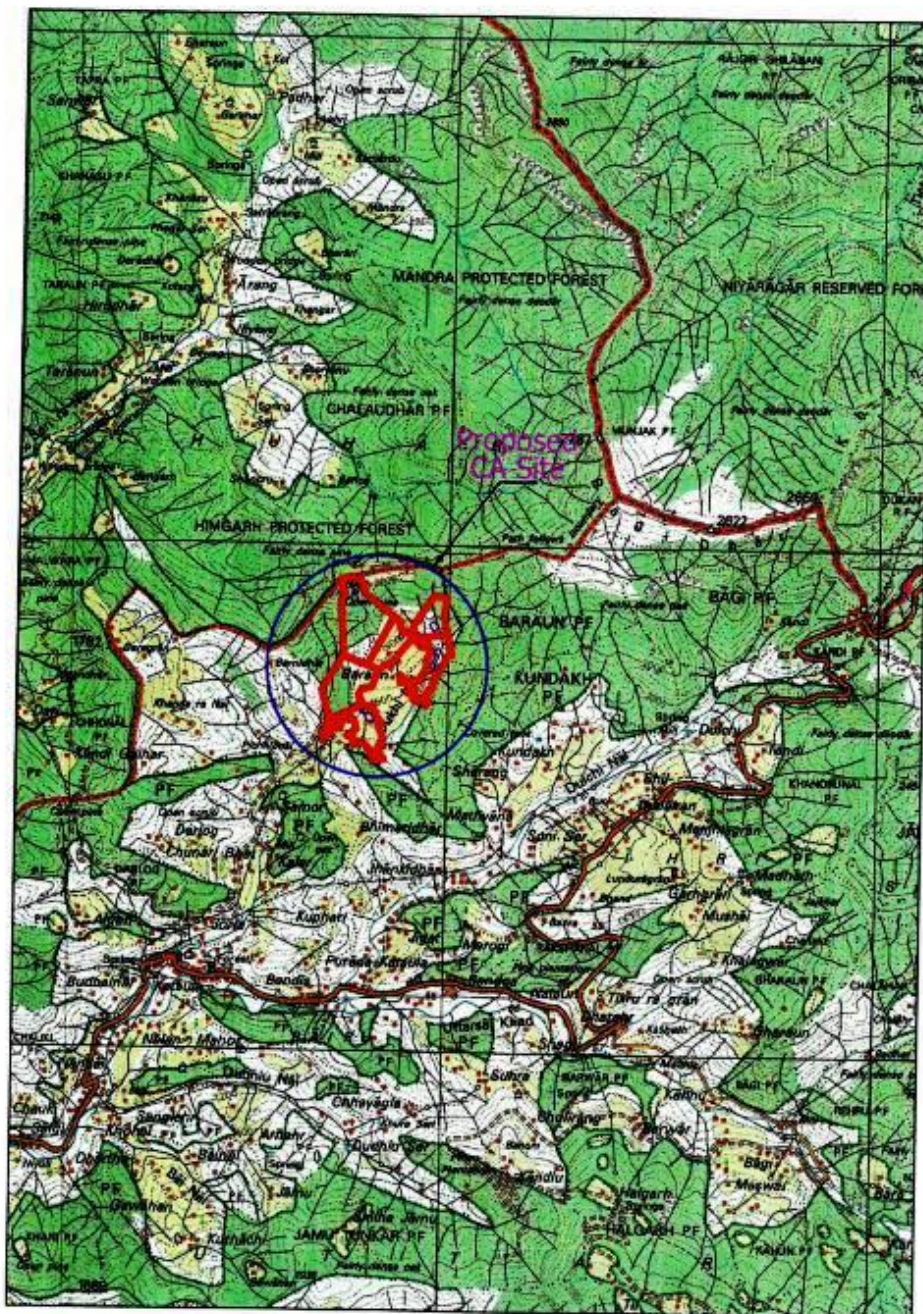

PROJECT:- <i>Divisional Forest Officer</i> COMPENSATORY AFFORESTATION SCHEME OF NON FOREST LAND AT MUHAL BADAUN, TEHSIL SADAR MANDI FOR THANA PLAUN HEP (191 MW)		
Project Proponent:- <i>General Manager</i> GENERAL MANAGER TM & TP HEP's HPPCL KOTLI, DIST. MANDI (H.P.) HPPCL, KOTLI, DISTT. MANDI		
NAME OF FOREST DIVISION <i>Range Officer</i> MANDI (H.P.) <i>Kataula Forest Range</i> Distr. Mandi (H.P.)		
AREA OF PROPOSED CA SITE		
Khasra No.	Area (Bigha)	Area (Hect.)
121	120.00	9.71
220	299.00	24.19
266/237	206.00	16.67
281/258/22	216.00	17.48
282/260/253	131.00	10.60
Total		78.64 Hect.
REF. SHEET No. OF S.O.I. H43F1		
Meters 1000 500 0 Meters 2000 Scale 1 : 50000 (1 cm to 500 meters)		
INDEX		
PROPOSED CA SITE		

Survey Sheet of Proposed CA-Site at Muhal Basa, Tehsil Sadar Mandi

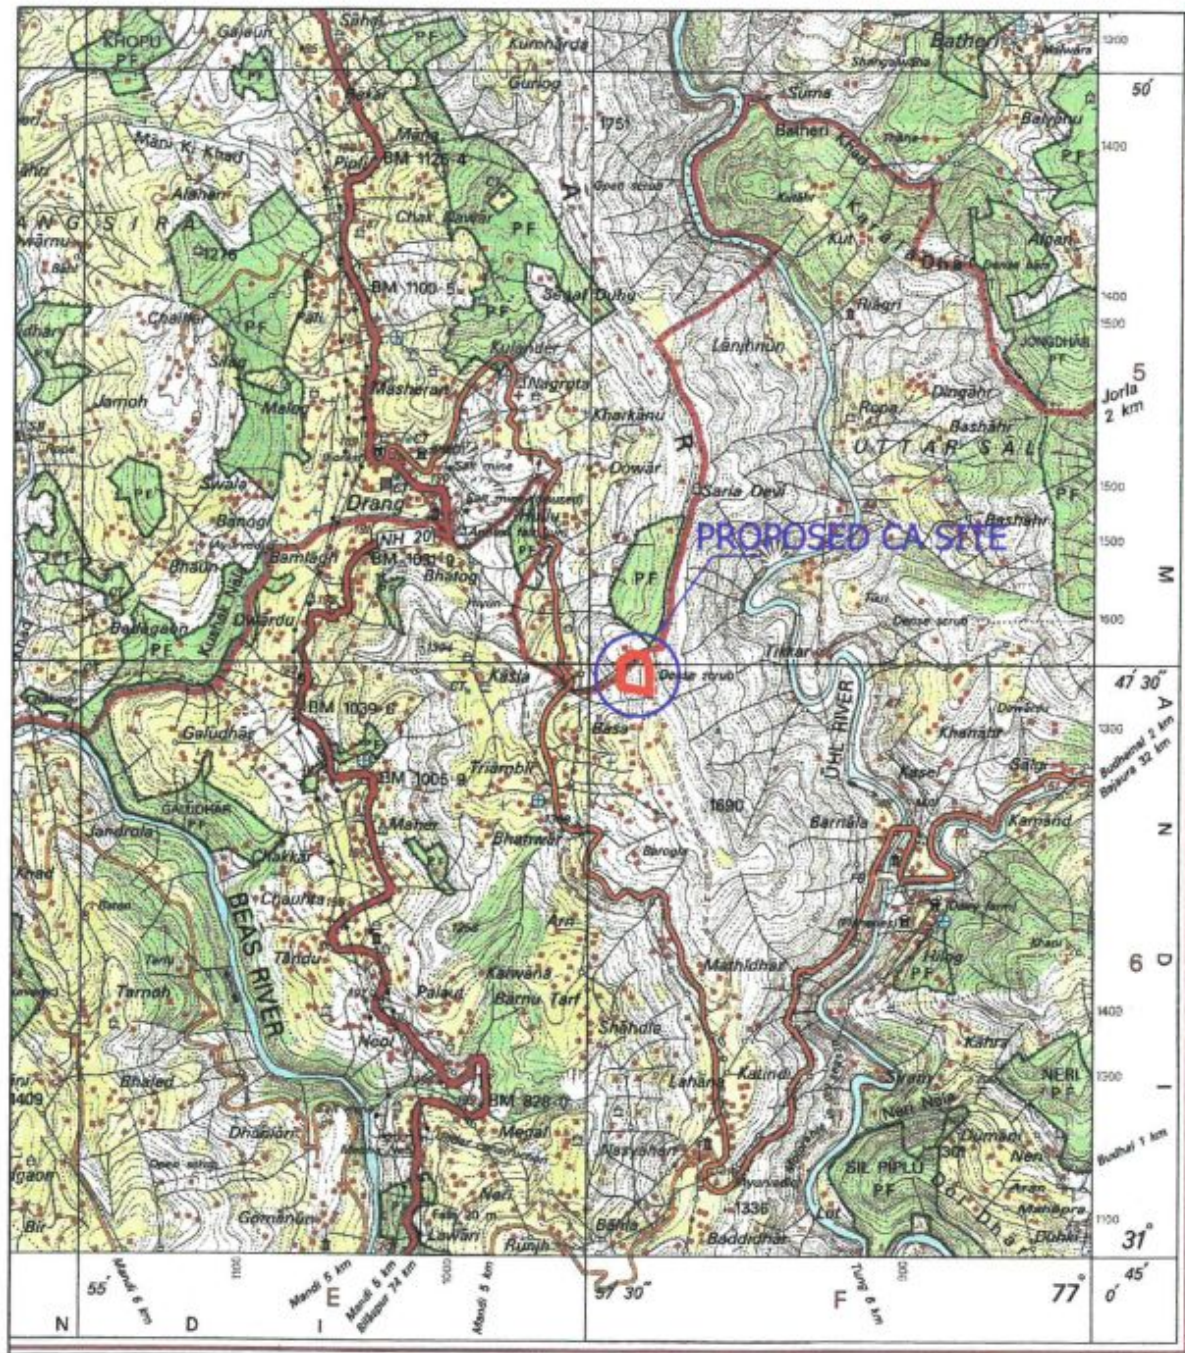



PROJECT:-
 COMPETITIVE FORESTATION
 SCHEME OF NON-FOREST LAND AT
 MUHAL BASA, TEHSIL SADAR MANDI
 FOR THANA PLAUN HEP (191 MW)

Project Proponent:-
 GENERAL MANAGER
 TM & TP HEPs
 HPPCL, KOTLI DISTRICT MANDI (H.P.)


NAME OF FOREST DIVISION
 MANDI (H.P.)

AREA OF PROPOSED CA SITE


Khasra No.	Area (Bigha)	Area (Hect.)
1409/1382	69.00	5.58
Total		5.58 Hect.

REF. SHEET No. OF S.O.I.
 H43E13

Meters 1000 500 0

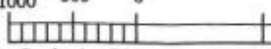

Meters 2000

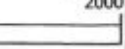


Scale 1 : 50000 (1 cm to 500 meters)

INDEX

PROPOSED CA SITE

Topo Sheet:- Proposed C A Site C/O (Chhaned-III Area-6.Hact.)

in Respect of H.P. C A Scheme for(814 Hact.) of Forest Land C A of Thana Plaun (191 MW) Hydro Electric Project

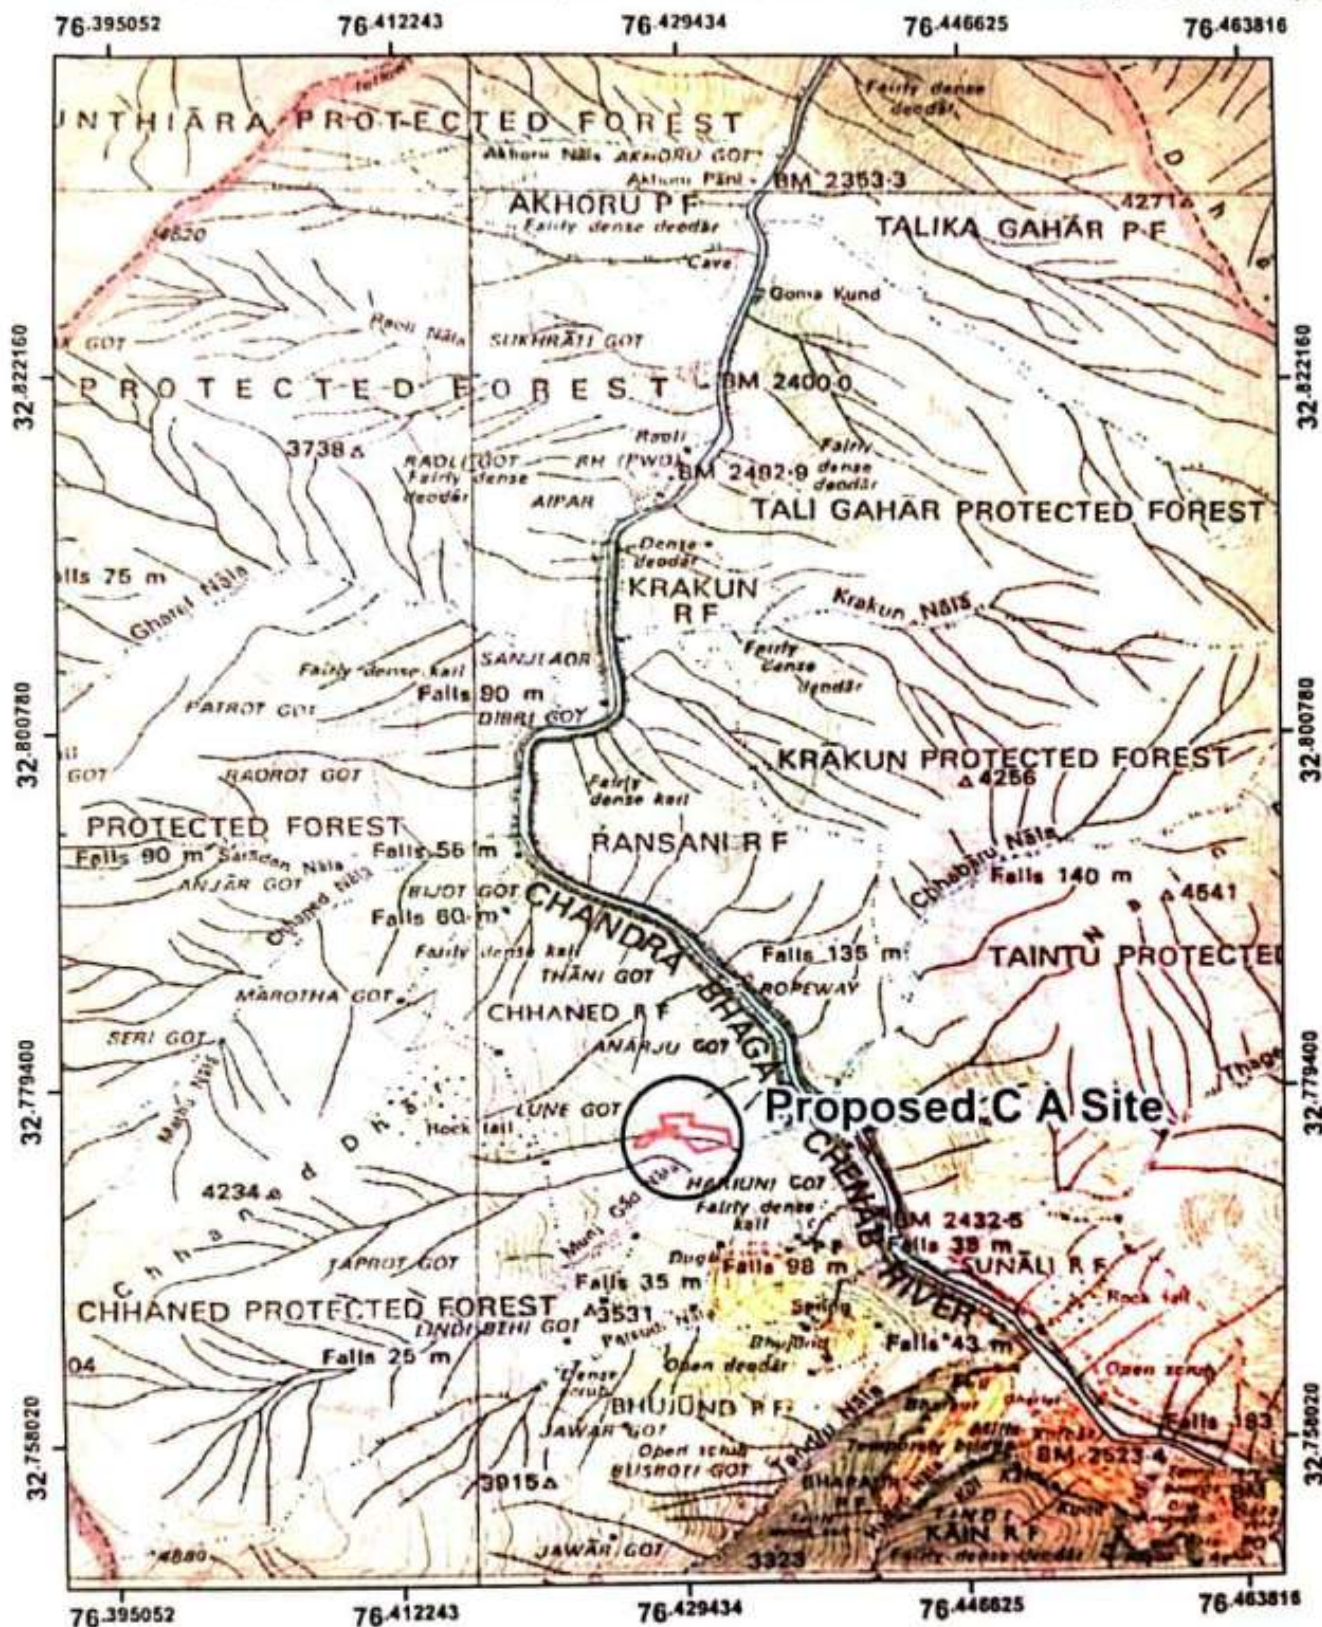

Index

Proposed C A Site



Scale 1:50000

Topo Sheet:-

00.175 0.35 0.7 1.05 1.4 Miles

53D/5


[Signature]
D.F.O.
Lahar Forest Division
At Kuzang

[Signature]
Range Forest Officer
Mandi Forest Division

[Signature]
General Manager
TM & TP HEPs HPPCL
Kotli, Distt. Mandi (H.P.)

TOPO SHEET FOR PROPOSED C A SITE C/O (GORI GOTH-5.HACT.)

in Respect of H.P. C A Scheme for (81.4 Hact.) of Forest Land
C A of Thana Plaun (1.91 MW) Hydro Electric Project

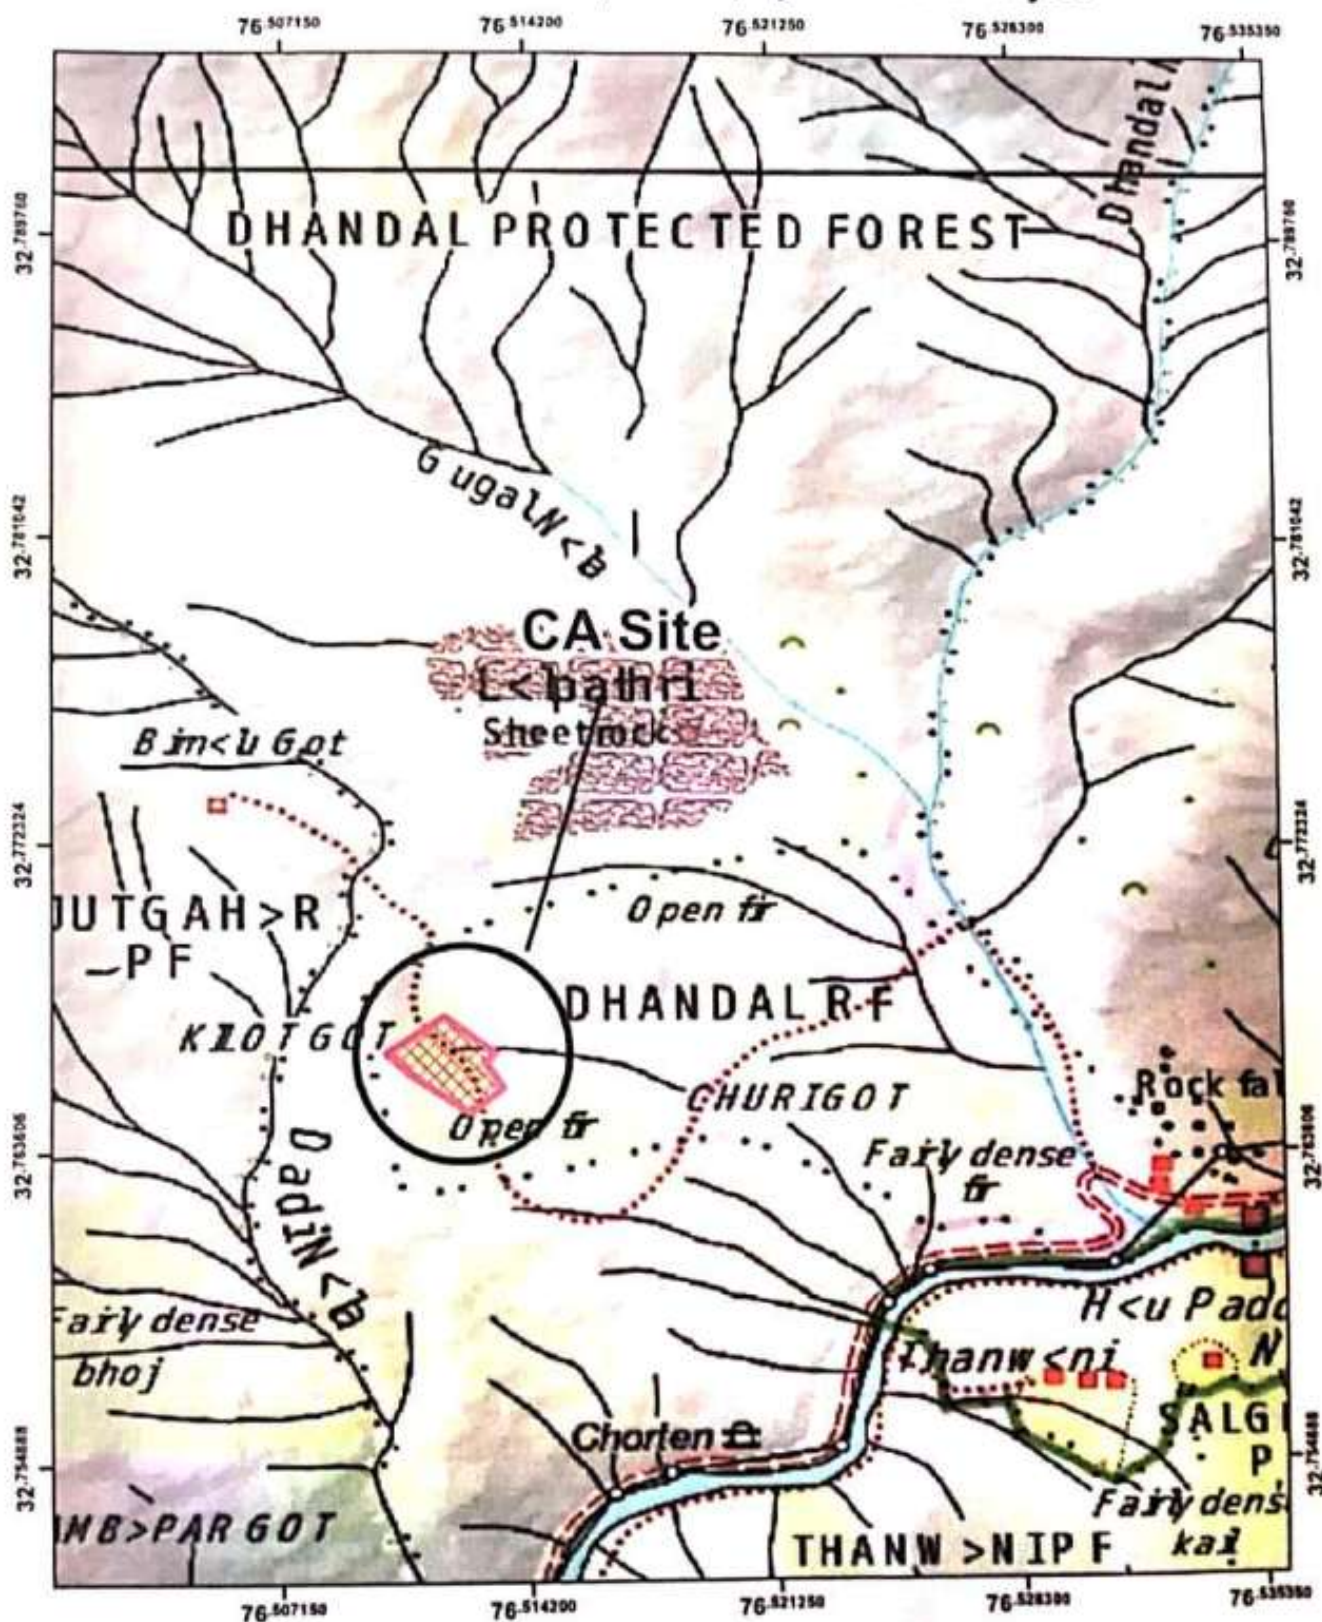

Index

CA Site

Range Forest Officer,
Indi Forest Range


General Manager
TM & TP HEPs IPPCL
Kotli, Distt. Mandi (H.P.)

Scale- 1:50000
Topo Sheet- 52D9

D.F.O.
Lahaul Forest Division
At Keylong

TOPO SHEET FOR C A SITE C/O (UPF KHORPANI AREA-7.HACT.)

In Respect of H.P. C A Scheme for (81.4 Hact.) of Forest Land
C A of Thana Plaun (1.91 MW) Hydro Electric Project

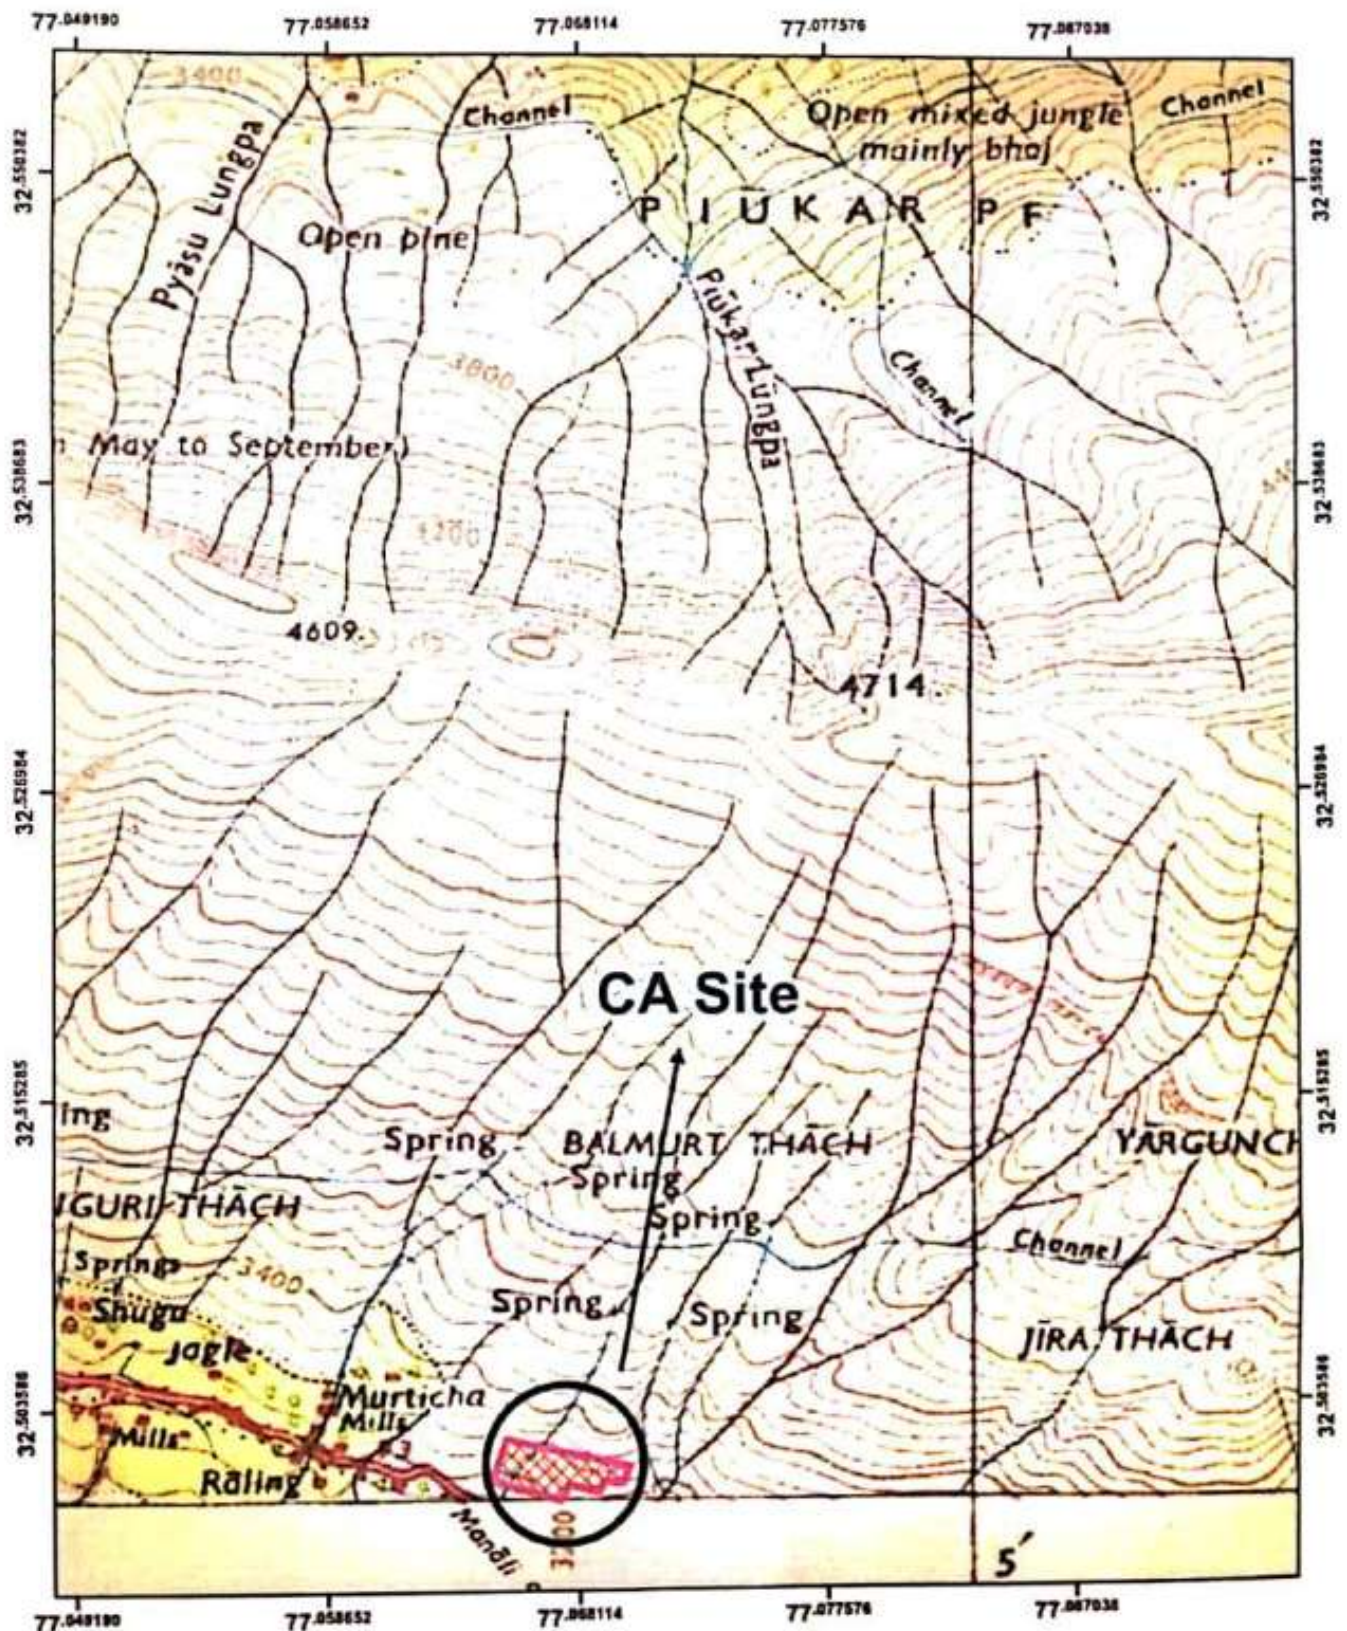

Index


CA Site

[Signature]
D.F.O.
Lahaul Forest Division
At Keylong

[Signature]
General Manager
TM & TP HEPs HPPCL
Kothi, Distt. Mandi (H.P.)

Scale- 1:50000
Topo Sheet- 52H2

Survey Sheet of Proposed CA-Site at Muhal Masad, Tehsil Sadar Mandi

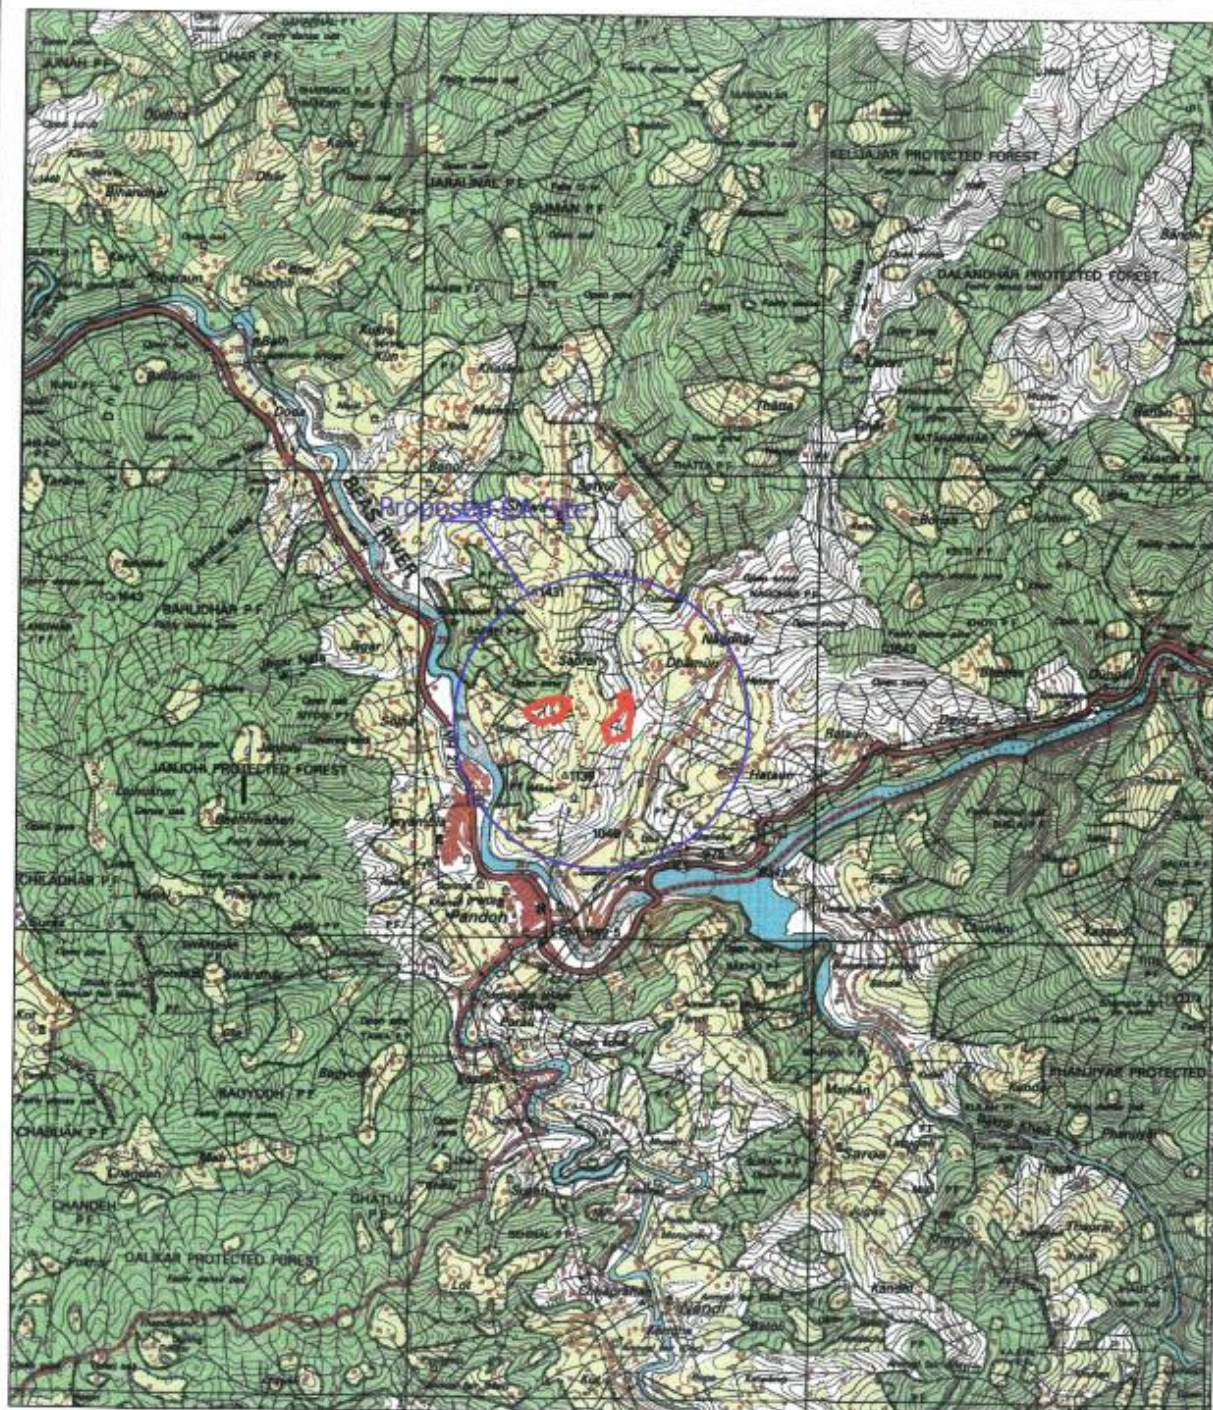

N

PROJECT:- *General Manager*
COMPENSATORY AFForestation Project
SCHEME OF NON FOREST LANDS
MUHAL MASAD, TEHSIL SADAR MANDI
FOR THANA PLAUN HEP (191 MW)

CLIENT:- *General Manager*
GENERAL MANAGER, TM & TP HEP's, HPPCL, KOTLI, DIST. Mandi (H.P.)

NAME OF FOREST DIVISION *Range Forest Officer*
MANDI (H.P.) *Forest Range Panatse*

AREA OF PROPOSED CA SITE

Khasra No.	Area (Bigha)	Area (Hect.)
6	81.00	6.55
156	83.00	6.72
Total		13.27 Hect.



REF. SHEET No. OF S.O.I.
H43F2

Meters 1000 500 0 2000
Scale 1 : 50000 (1 cm to 500 meters)

INDEX

PROPOSED CA SITE

Survey Sheet of Proposed CA-Site at Muhal Nandal, Tehsil Sadar Mandi

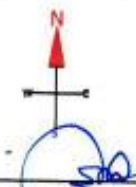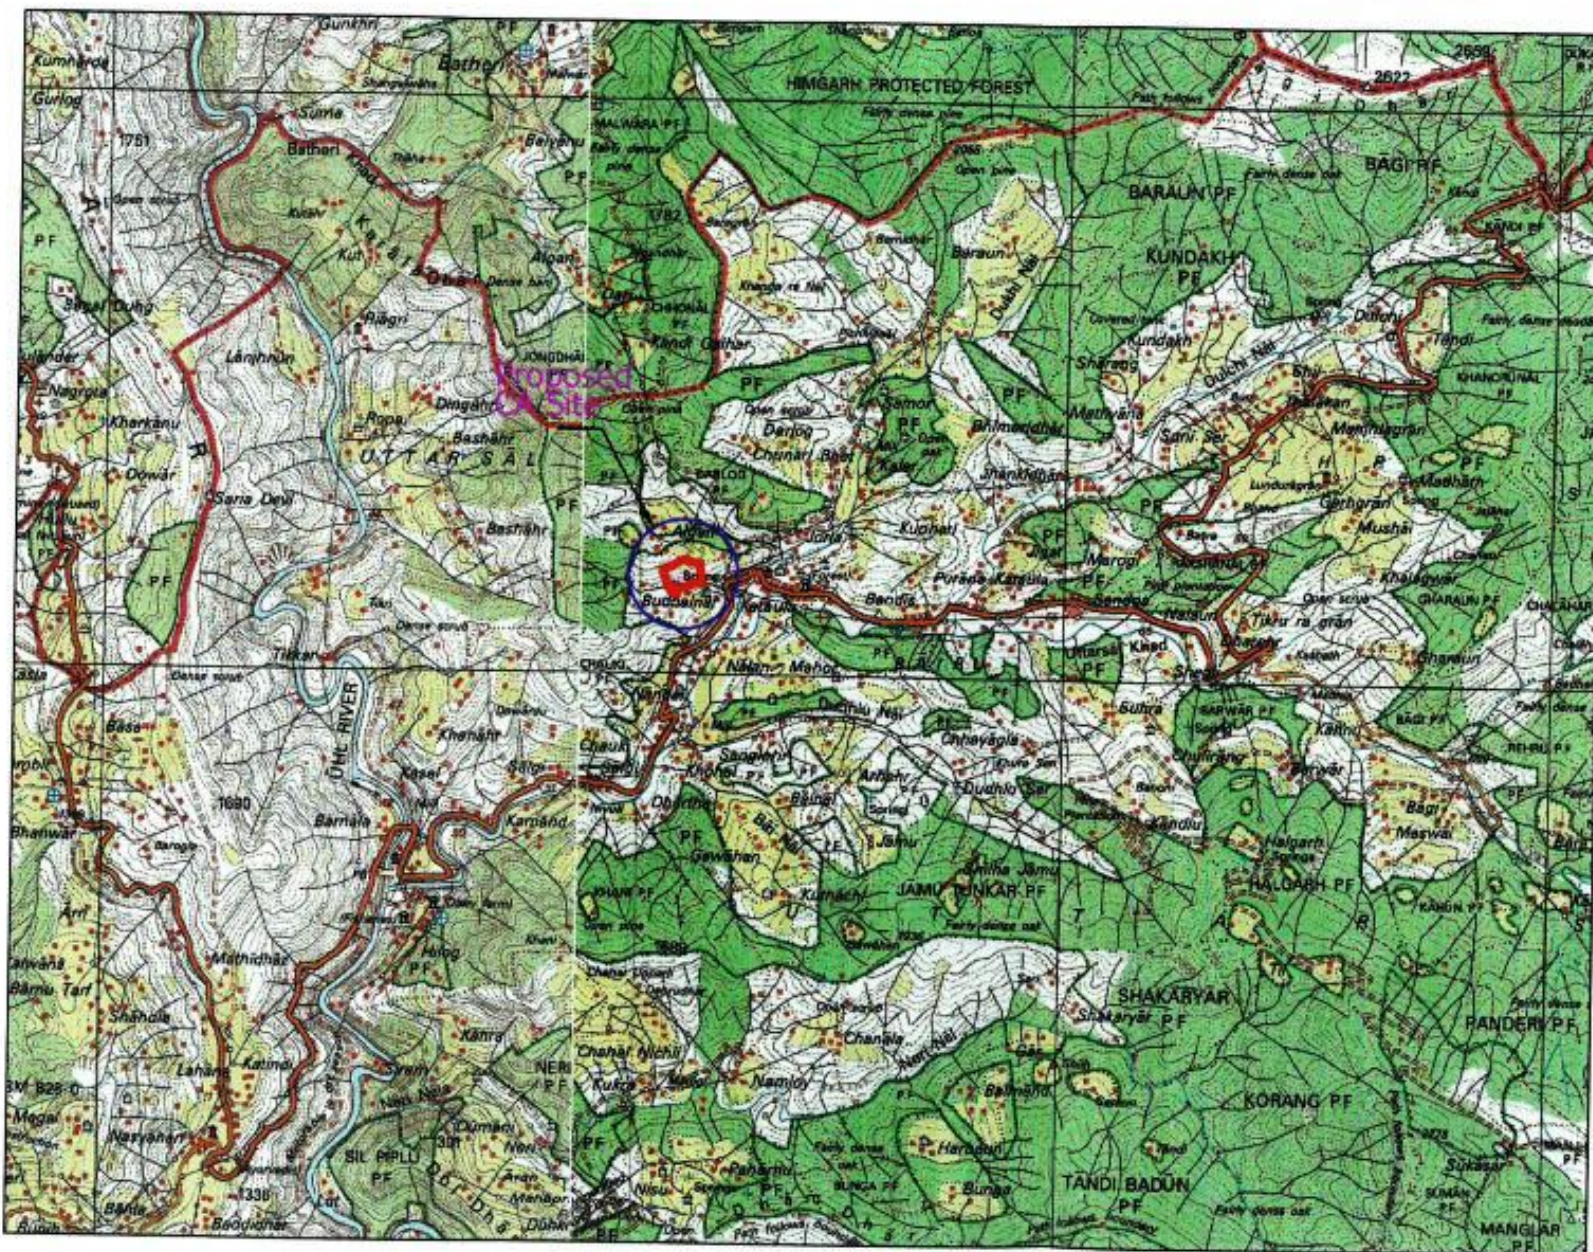

PROJECT:- Divisional Forest Officer
Forest Division Mandi (H.P.)
COMPENSATORY AFForestation
SCHEME OF NON FOREST LAND AT
MUHAL NANDAL, TEHSIL SADAR MANDI
FOR THANA PLAUN HEP (191 MW)

Project Proponent:- General Manager
TM & TP HEPs HPPCL
HPPCL, KOTLI, DIST. MANDI (H.P.)


NAME OF FOREST DIVISION
MANDI (H.P.)
Range Forest Officer
Kataula Forest Range
Dist. Mandi (H.P.)

AREA OF PROPOSED CA SITE

Khasra No.	Area (Bigha)	Area (Hect.)
702/355	64.00	5.18
Total		5.18 Hect.

REF. SHEET No. OF S.O.I.

H43F1 & H43E13

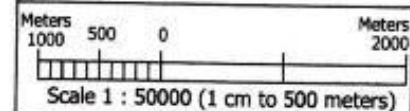


INDEX

PROPOSED CA SITE



TOPO SHEET FOR C A SITE C/O (DPF PEUKAR AREA-5.HACT.)

in Respect of H.P. C A Scheme for (81.4 Hact.) of Forest Land
C A of Thana Plaun (1.91 MW) Hydro Electric Project

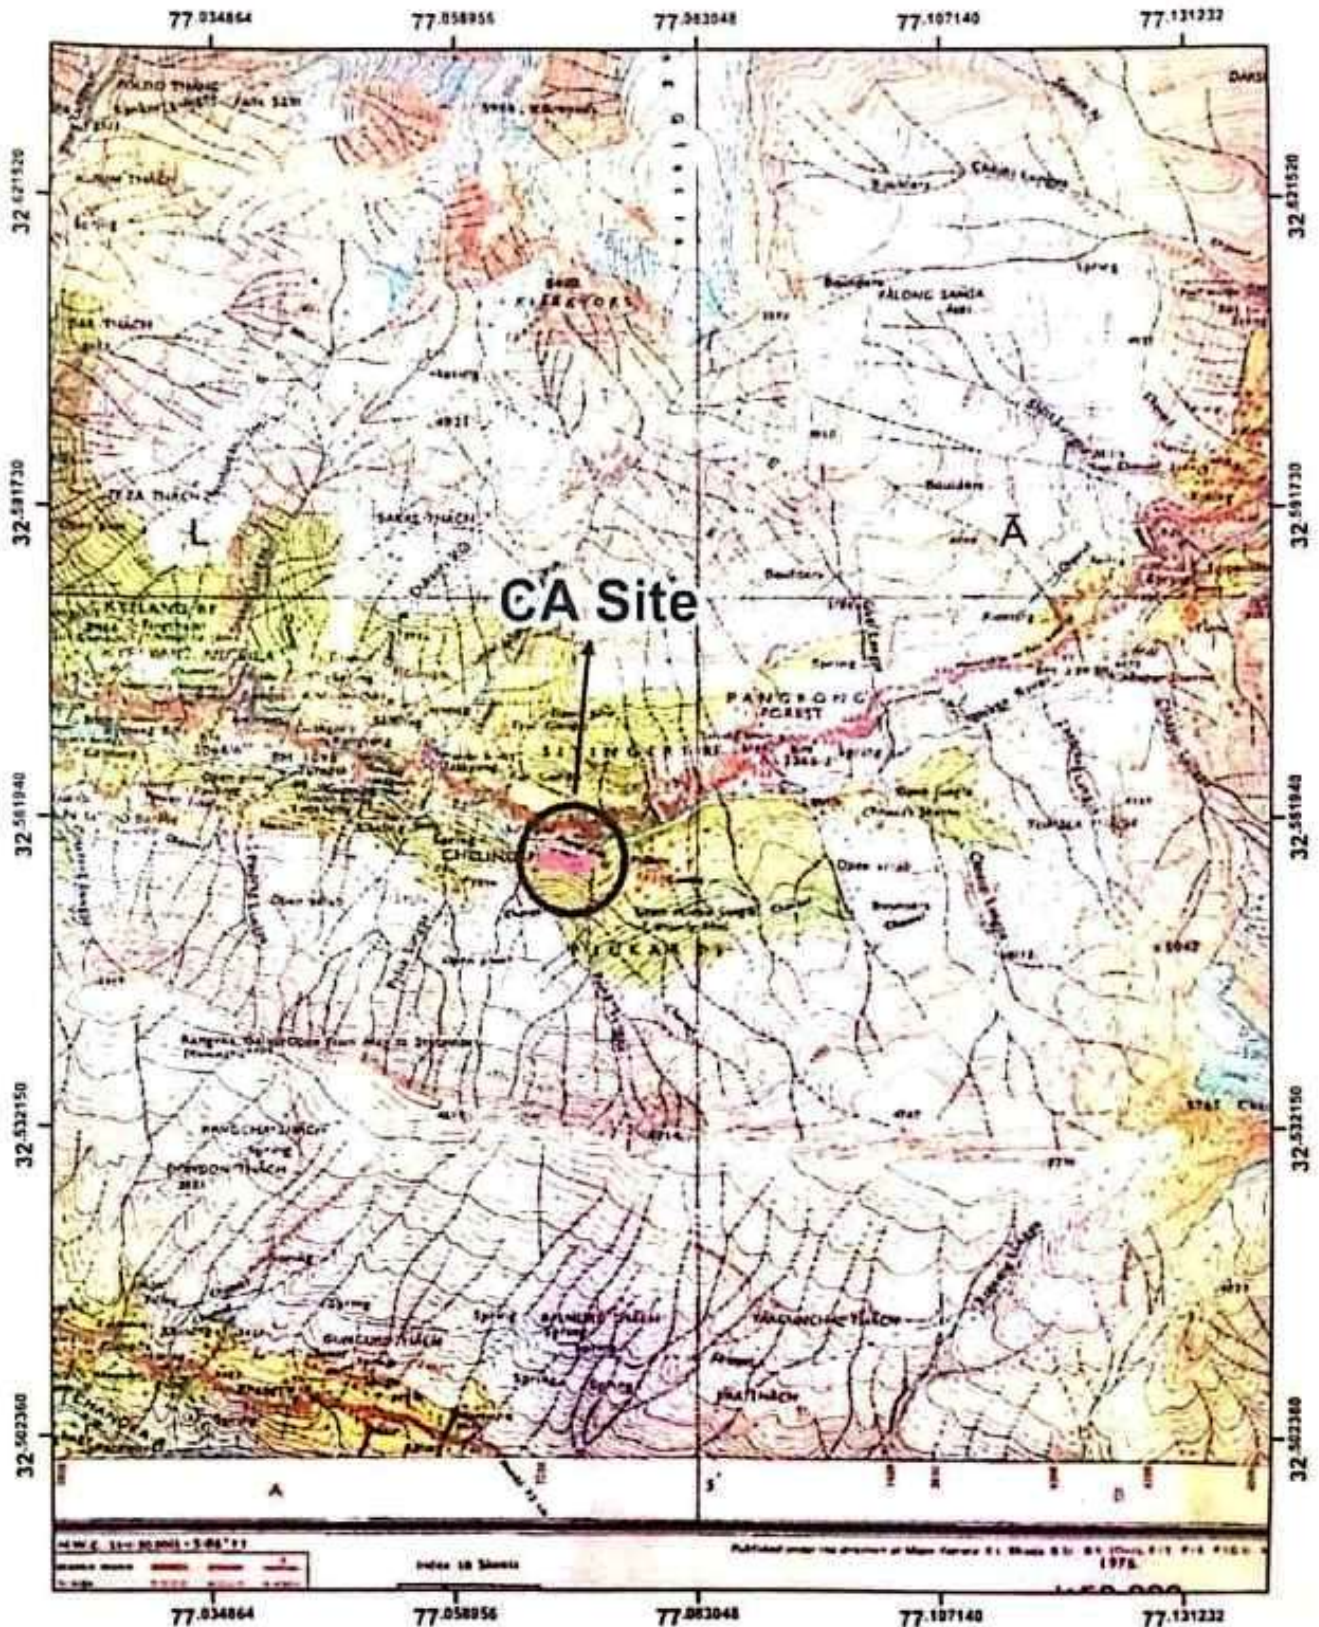

Index

CA Site

[Signature]
D.F.O.
Lahaul Forest Division
At Keylong


[Signature]
General Manager
TM & TP HEPs HPPCL
Kotli, Distt. Mandi (H.P.)

Scale- 1:50000
Topo Sheet- 52H2

Topo Sheet:-

Proposed C A Site (UPF Shansha, Area: 10 Hac.)

in Respect of H P C A Scheme for (814 Hact.) of Forest Land C A of Thana Plaun (191 MW) Hydro Electric Project

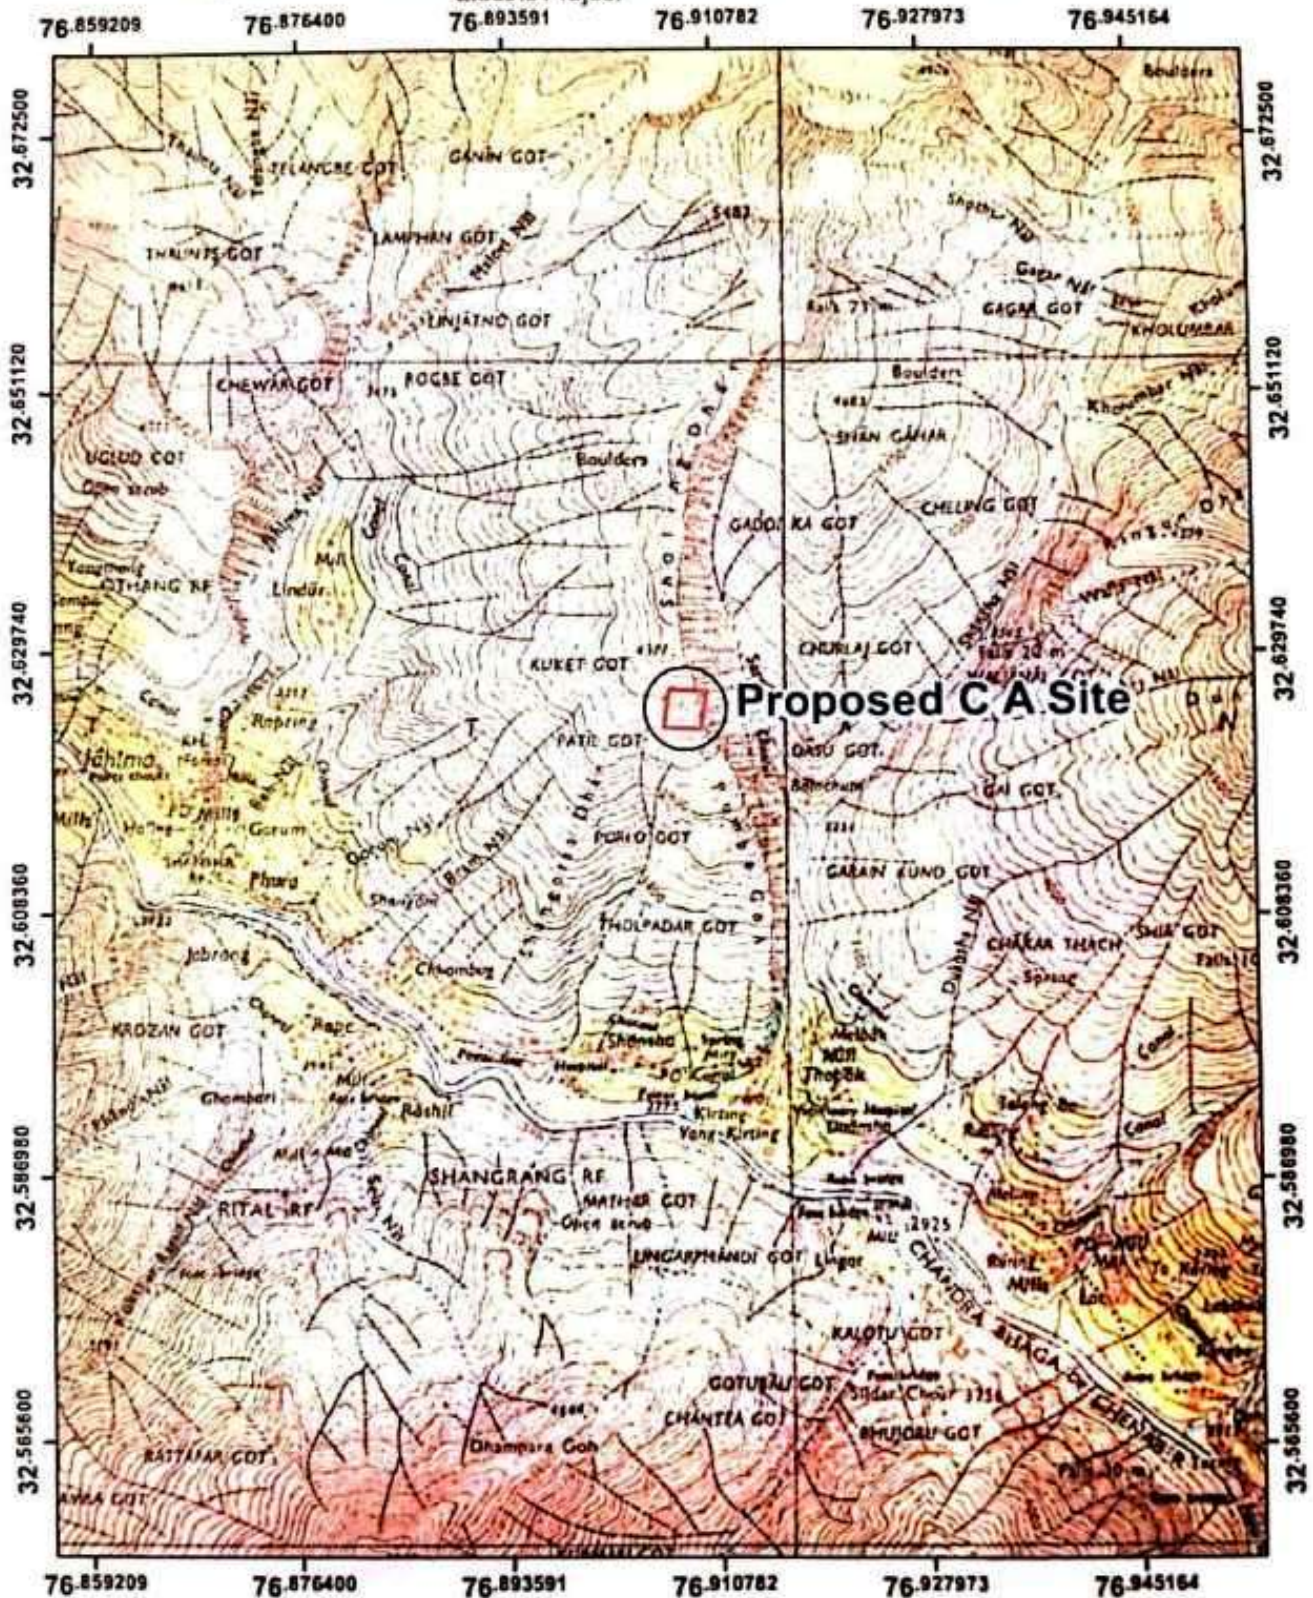

Index

Proposed C A Site

Scale 1:50000

00.22545 0.9 1.35 1.8 Miles


Topo Sheet:- 52D/14

Awang
D.F.O.
Lahaul Forest Division
At Keylong

Paul
Range Officer
P.

HA
General Manager
TM & TP HEL
Kotli, Dist. Mandi H.D.

TOPO SHEET FOR C A SITE C/O (SILAGOMPA AREA-7.HACT.)
in Respect of H.P. C A Scheme for (81.4 Hact.) of Forest Land
C A of Thana Plaun (1.91 MW) Hydro Electric Project

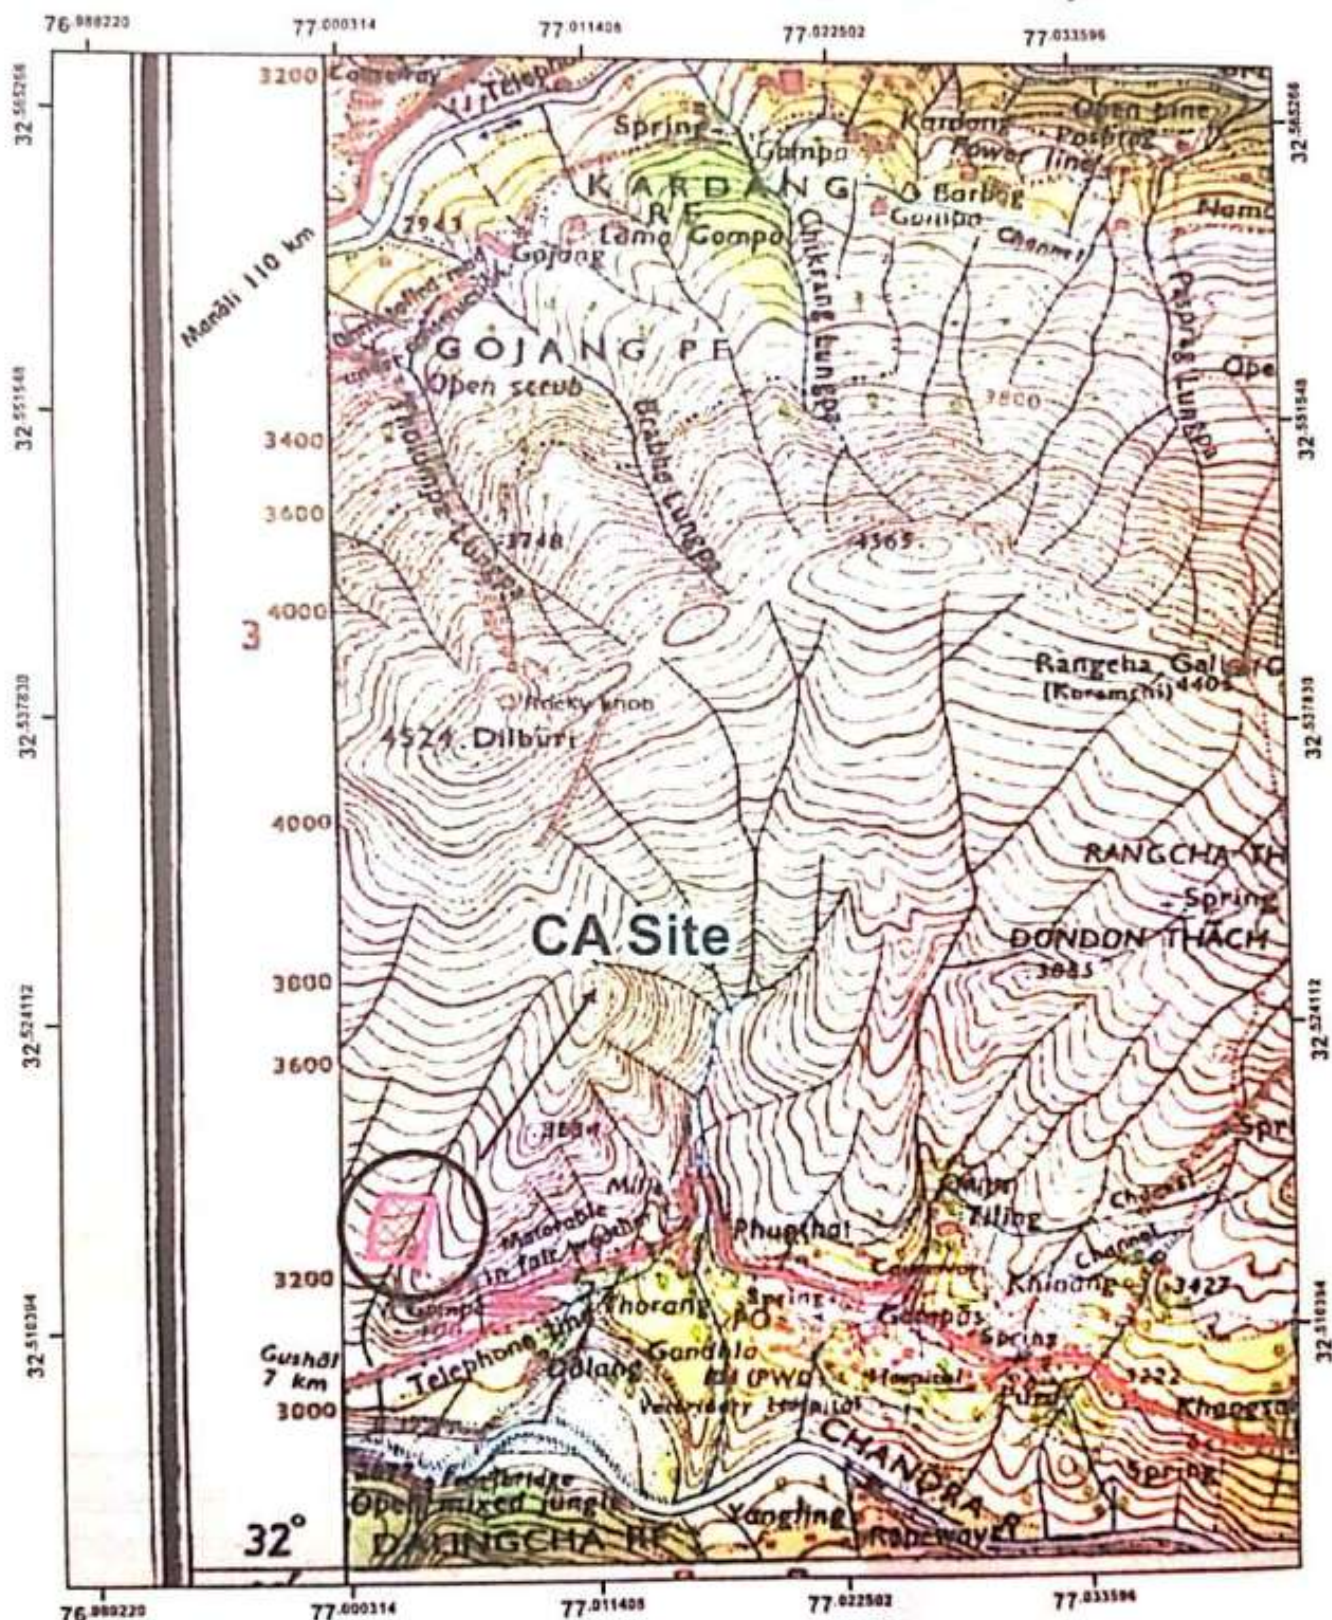

Index



CA Site

[Signature]
 D.F.O.

Local Forest Division
 At Keylong

[Signature]
 General Manager
 TM & TP HEPs HPPCL
 Kotli, Distt. Mandi (H.P.)

Scale- 1:50000
Topo Sheet- 52H2



Topo Sheet:-

Proposed C A Site at Mohal Arnehad Tehsil sadar Mandi (14.78.Hact)

In Respect of H.P. C A Scheme for (814 Hact.) of Forest Land C A of Thana Plaun (191 MW) Hydro Electric Project

77.021248


77.029687

77.038126

77.046565

77.055004

77.063443

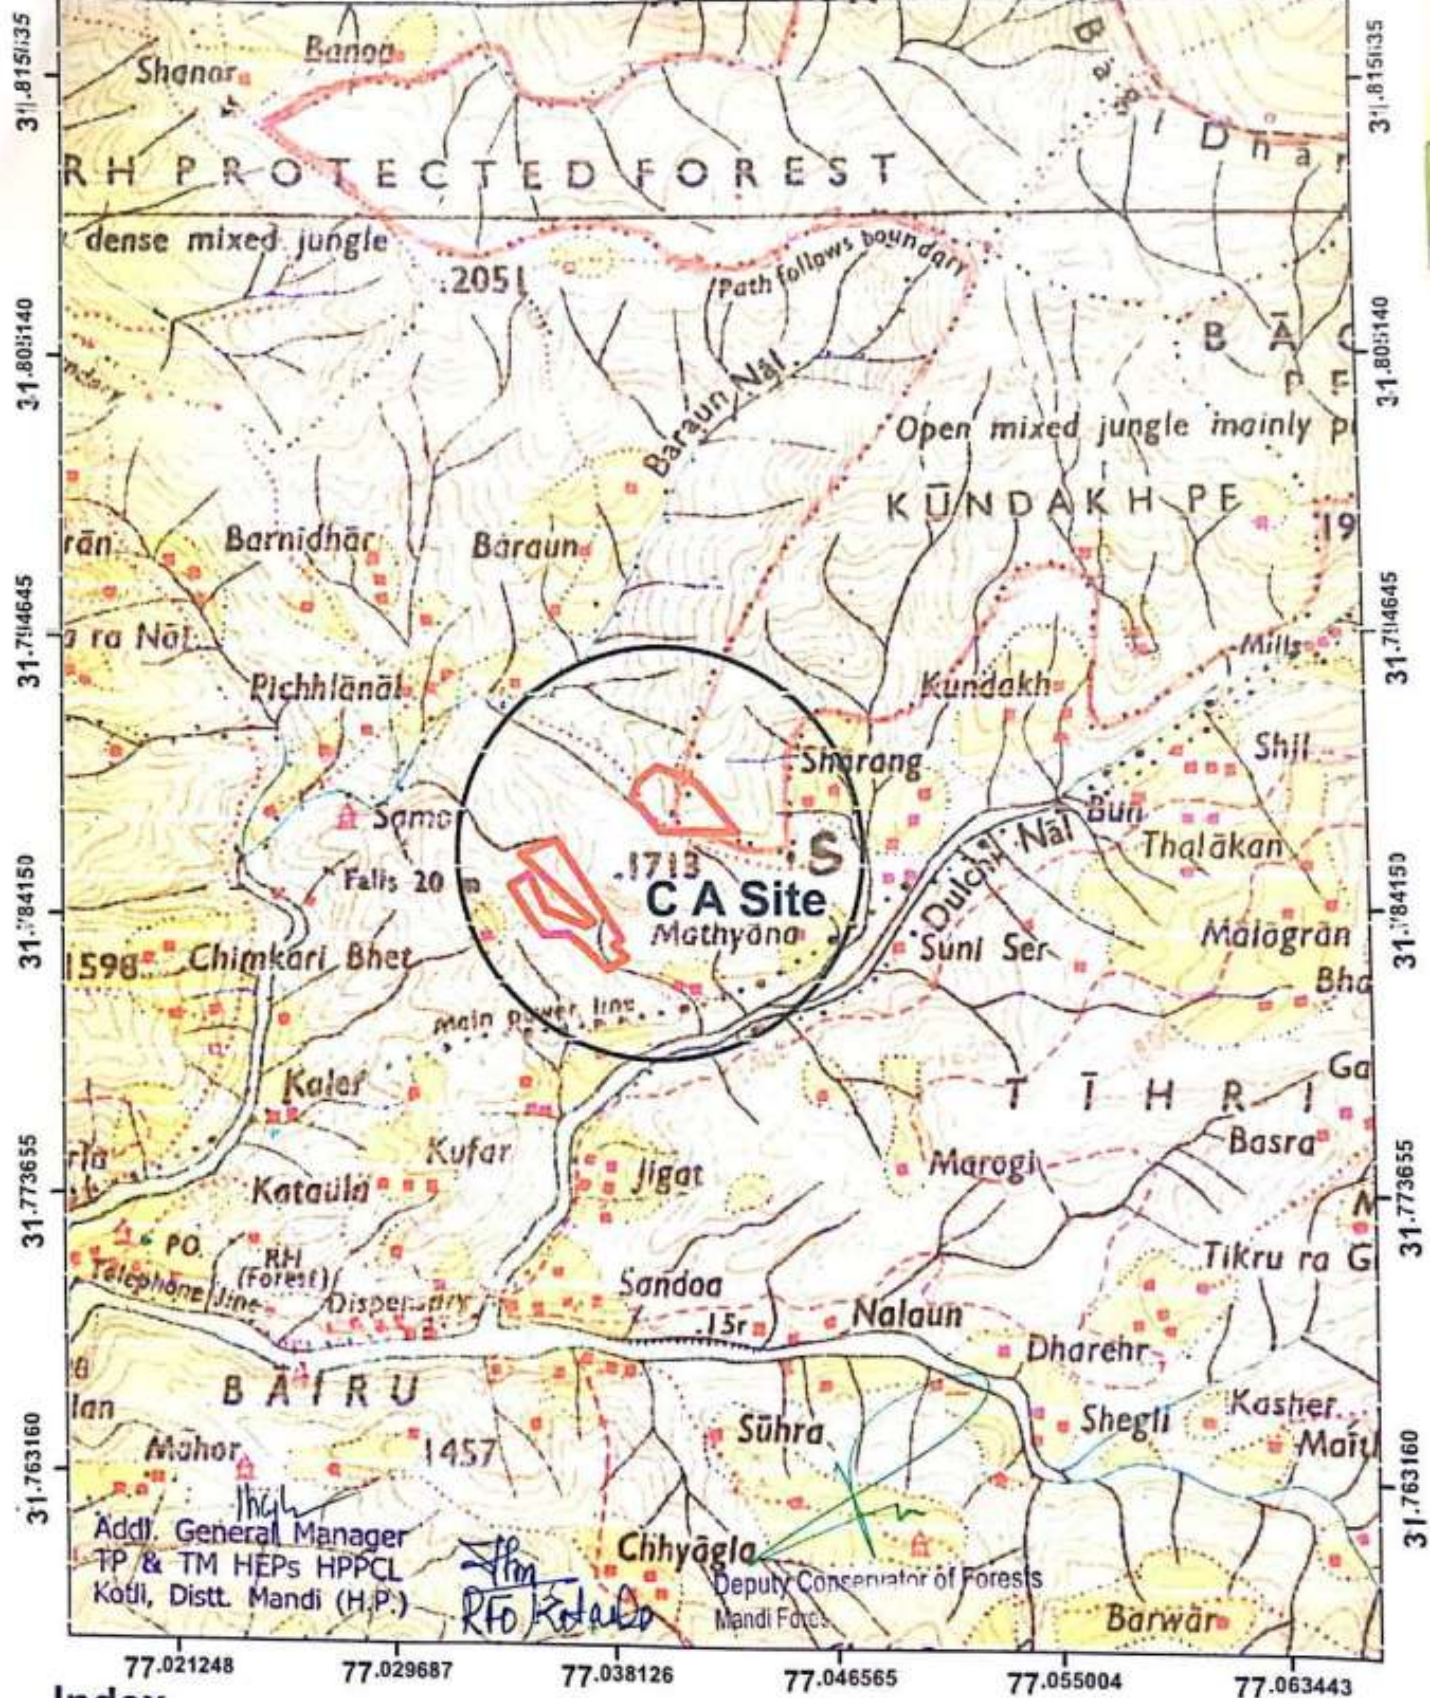

Index

Proposed C A Site



Scale 1:50000

Topo Sheet:- 53E//1


00.000501 0.02 0.03 0.04 Miles

Topo Sheet:-

Proposed C A Site at Muhal Bodandhar Tehsil Sadar Mandi (103.39.Hact.)

In Respect of H.P. C A Scheme for (814 Hact.) of Forest Land C A of Thana Plaun (191 MW) Hydro Electric Project

77.00437077.01280977.02124877.02968777.03812677.04656577.05500477.06344377.07188277.08032177.08876077.097199

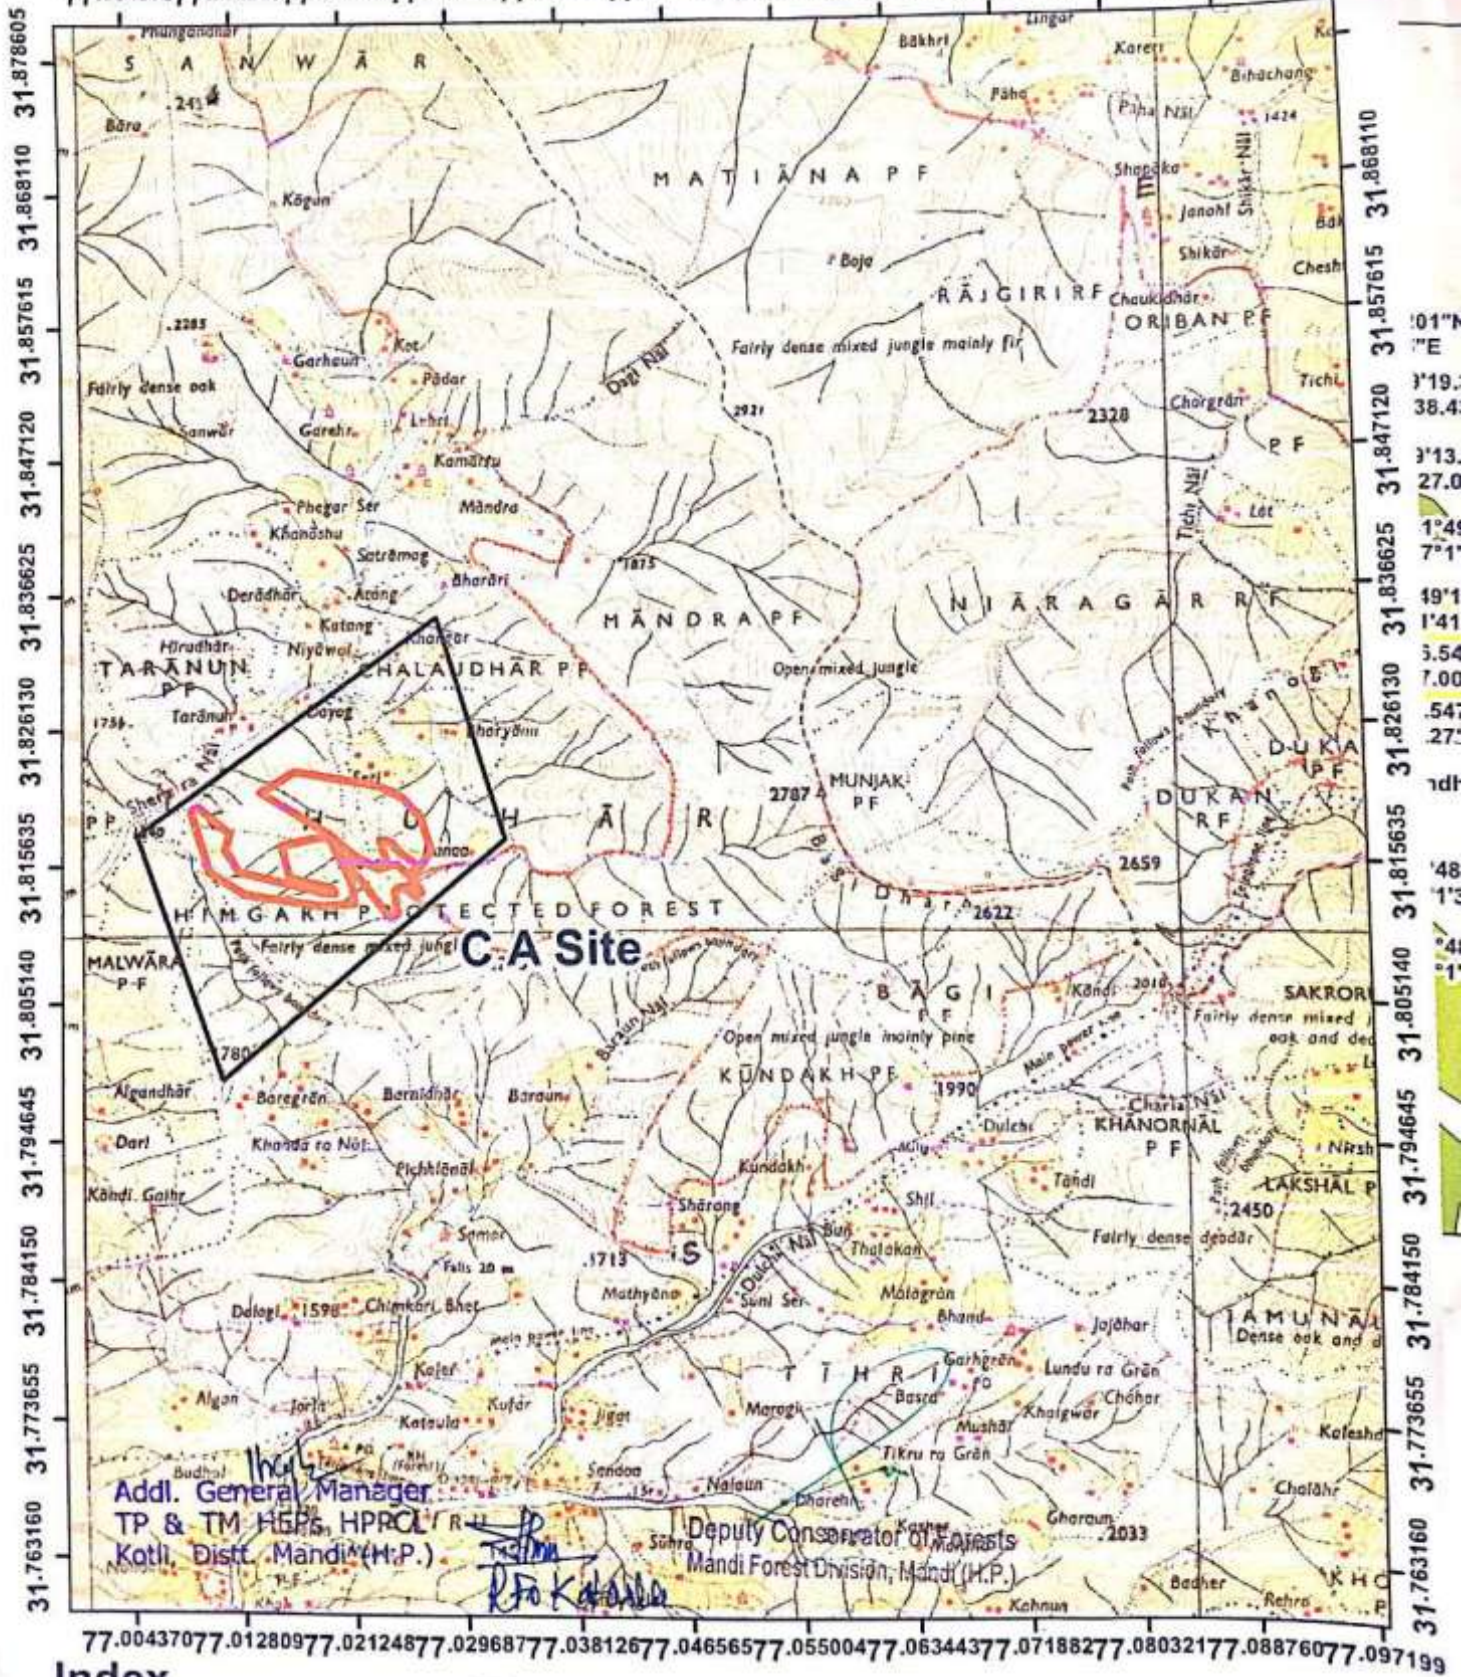

Index

Proposed C A Site



Scale

1:50000


0.2 0.5 0.9 1.35 1.8 Miles

Topo Sheet:

52514

Topo Sheet:- Proposed C A Site C/O Bungadhar Kunnu Beat forest Range Darang District Mandi

Respect H.P. C A Scheme for (814 Hact.) of Forest Land C A of Thana Plaun (191 MW) Hydro Electric Project.) (20 Hact)

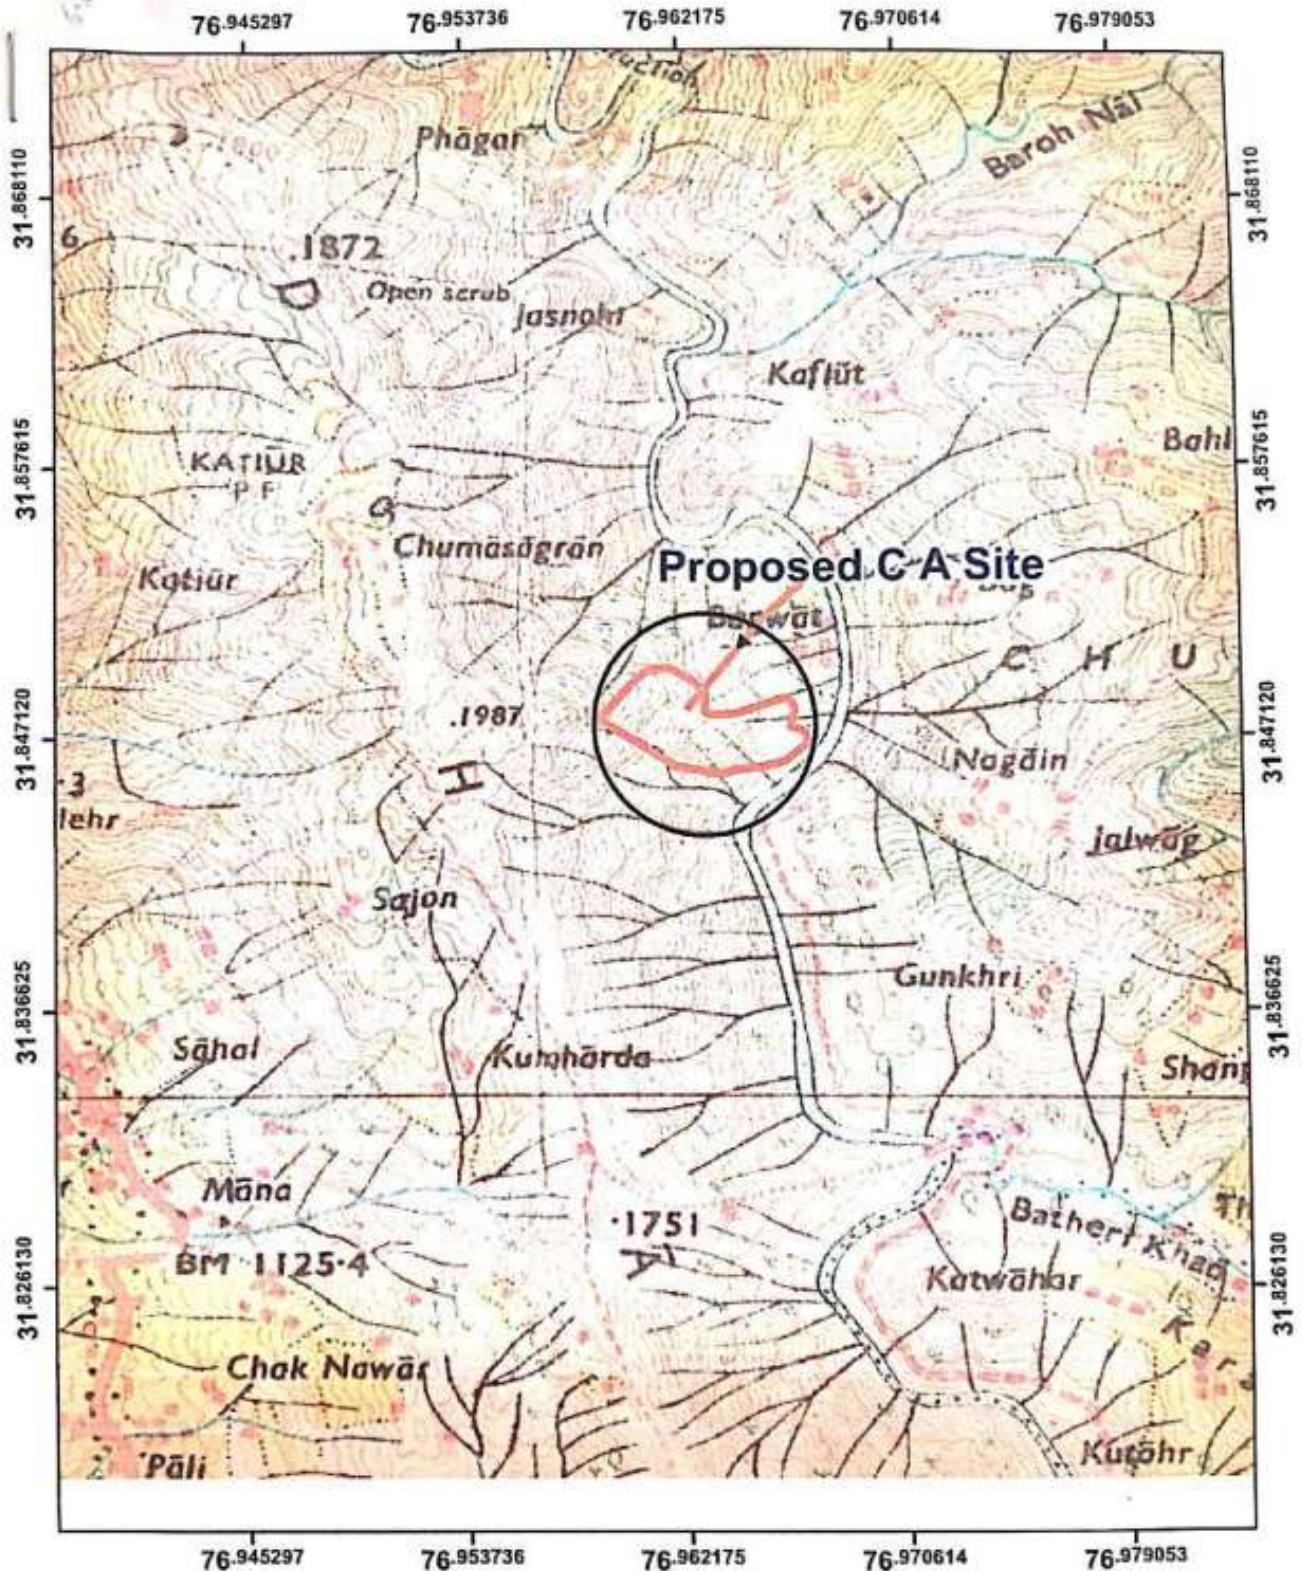

Index

Proposed C A Site



Scale 1:50000

Topo Sheet:-

00.005 0.01 0.02 0.03 0.04 Miles


53A/13

Addl. General Manager
TP & TM HEPs HPPCL
Kotli, Distt. Mandi (H.P.)

Deputy Forest Officer
Darang Forest Range
Mandi (H.P.)

Deputy Conservator of Forests,
Mandi Forest Division Mandi (H.P.)

Topo Sheet:- Proposed C A Site Kamand Beat, Block Kataula DPF Halog District Mandi.
In Respon-261 H.P. Power corporation Ltd. C A Scheme for (114 Hect) of Forest Land C A of Tharu Patau (191 MW) Hydro Electric Project (8 Hect)

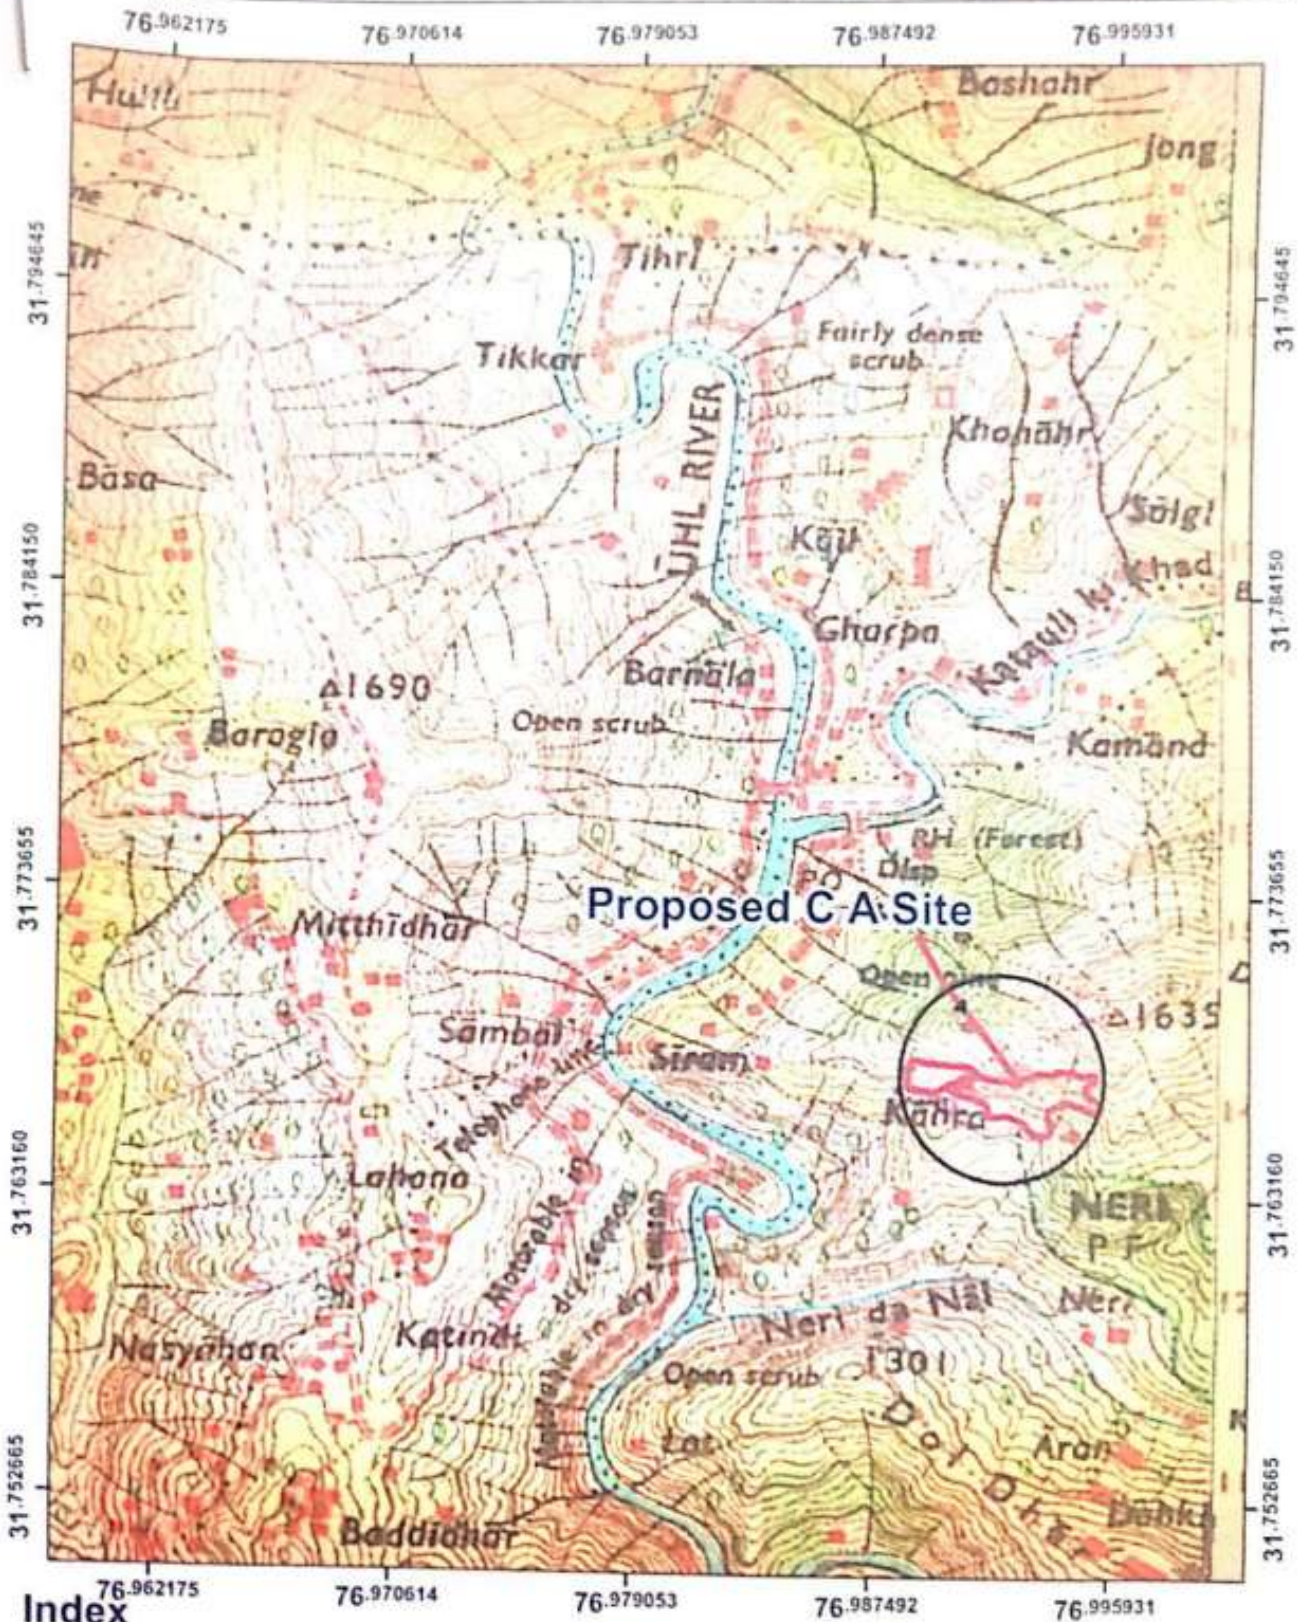

Index

Proposed C A Site



Scale

1:50000

00.00 0.01 0.02 0.03 0.04 Miles

Topo Sheet:-

53A/15


Addl. General Manager
TP & TM HEPs HPPCL
Kotli, Dist. Mandi (H.P.)

Range Forest Officer
Kataula Forest Range
Dist. Mandi (H.P.)

Deputy Conservator of Forests,
Mandi Forest Division Mandi (H.P.)

Topo Sheet:-

Digital Landuse Map for Proposed C A Site Mohar Jammu Tunker DPF Kataula Forest Range Distt. Mandi
In respect of H.P. Power corporation Ltd. C A Scheme for (81.4 Hact.) of Forest Land C A of Thana Plaun (1.91 MW) Hydro Electric Project.(8.Hact.)

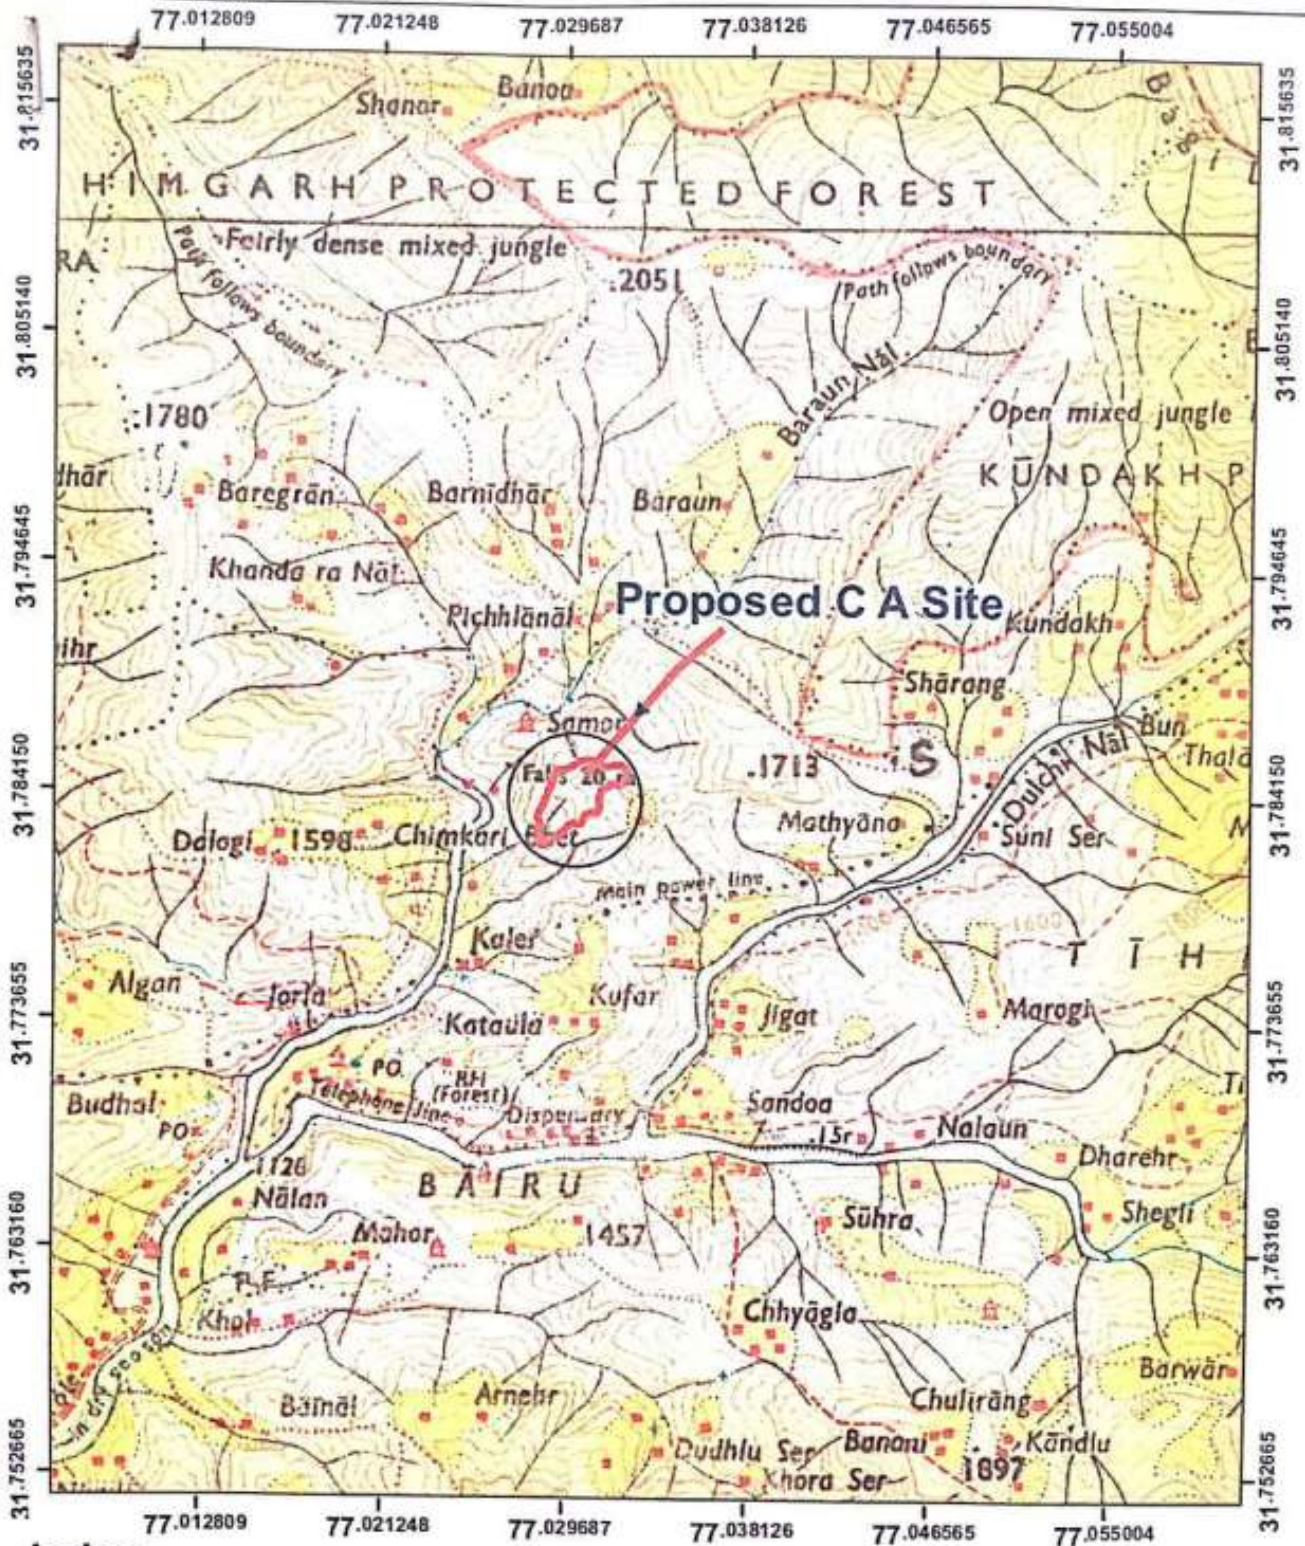

Index

Proposed C A Site



Scale 1:50000


00.00 0.01 0.02 0.03 0.04 Miles

Topo Sheet:-

53E/1

Addl. General Manager Range Forest Officer
TP & TM HEPs HPPCL Kataula Forest Range
Kotli, Distt. Mandi (H.P.) Distt. Mandi (H.P.)

Topo Sheet:-Proposed C A Site Neri Nishoo Junah DPF, Kataula Block Mandi H.P.
 in Respect of H.P. CA. Scheme for (814 Hact.) of Forest Land C A of Thana Plaun (191 MW) Hydro Electric Project.(5.Hact.)

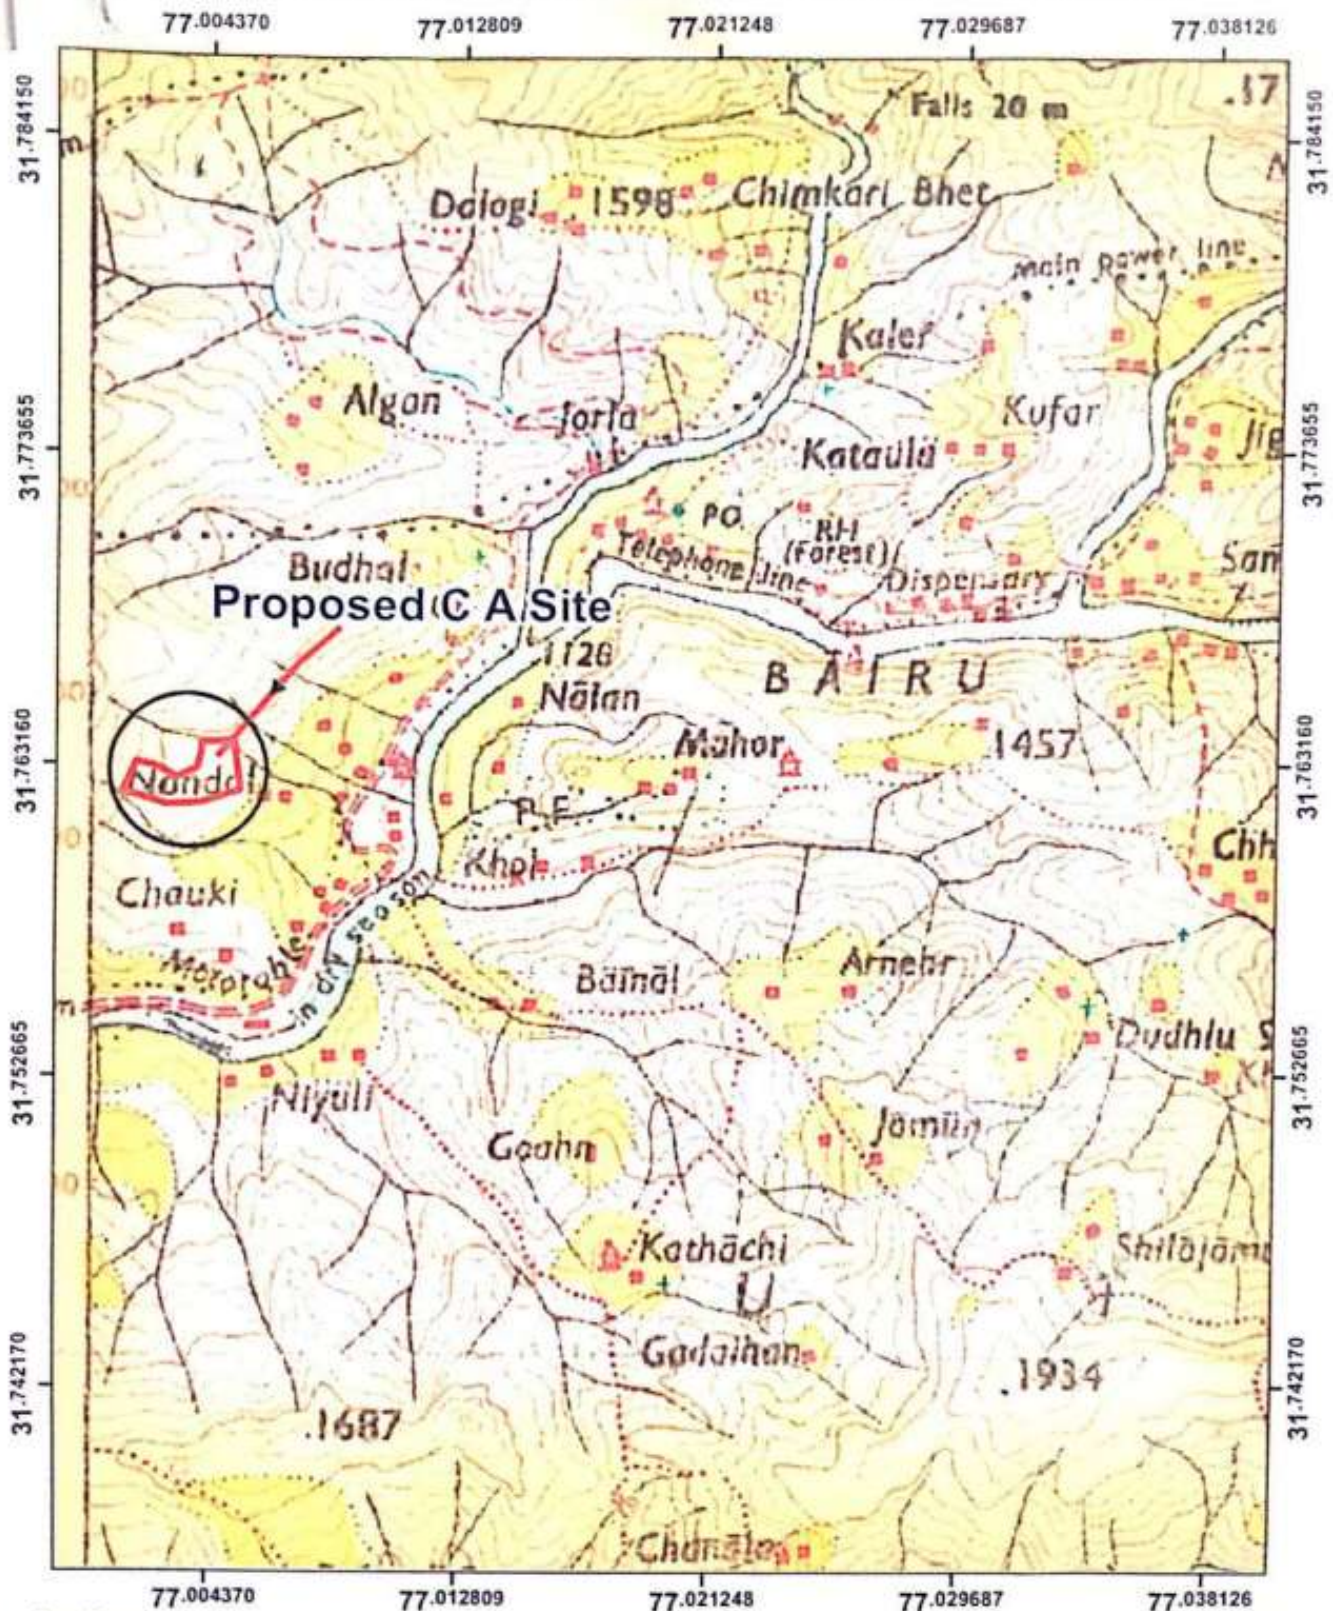

Index

Proposed C A Site



Scale 1:50000

Topo Sheet:-

53E//1

[Signature]
Range Forest Officer
 Kataula Forest Range
 Dist. Mandi (H.P.)

[Signature]
Addl. General Manager
 TP & TM HEPs HPPCL
 Kotli, Distt. Mandi (H.P.)


[Signature]
Deputy Conservator of Forests,
 Mandi Forest Division Mandi (H.P.)

Topo Sheet:-

Proposed C A Site C/O DPF Kalon in Padhar Beat 15.Hact. Range Drang

in respect of H.P. C A Scheme for(814 Hact.) of Forest Land C A of Thana Plaun (191 MW) Hydro Electric Project

76.886224 76.894663 76.903102 76.911541 76.919980 76.928419 76.936858 76.945297 76.953736

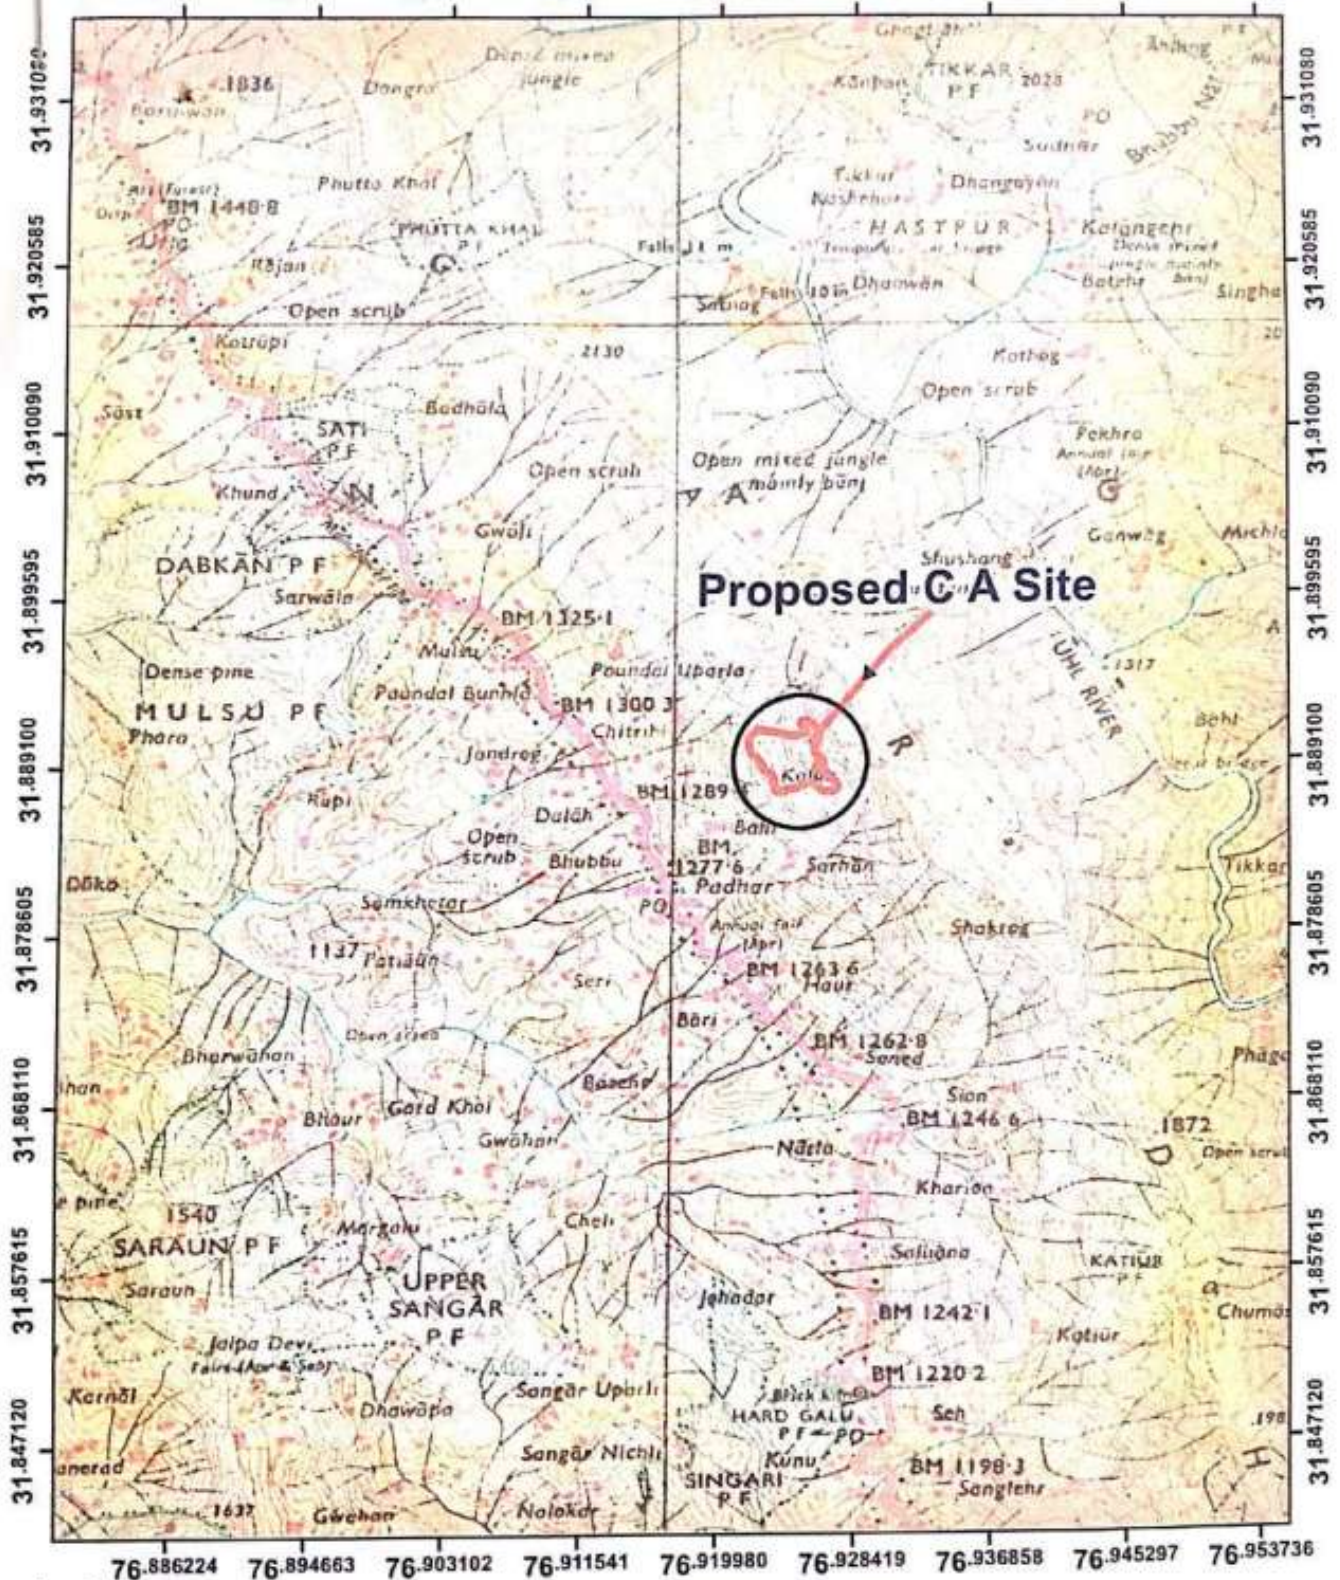

Index

Proposed C A Site



Scale

1:50000

00.00 0.01 0.02 0.03 0.04 Miles

Topo Sheet:-

53A/13


Addl. General Manager
TP & TM HEPs HPPCL
Kotli, Distt. Mandi (H.P.)

For Forest Office
Drang Forest Range
Drang (H. P.)

Deputy Conservator of Forests,
Mandi Forest Division Mandi (H.P.)

Topo Sheet:-

Proposed C A Site (10.Hact.) C/O Kufru, Rehradhar Block Bijani Beat, Mandi H.P.
in Respect of H.P. C A Scheme for (814 Hact.) of Forest Land C A of Thana Plaun (191 MW) Hydro Electric Project.

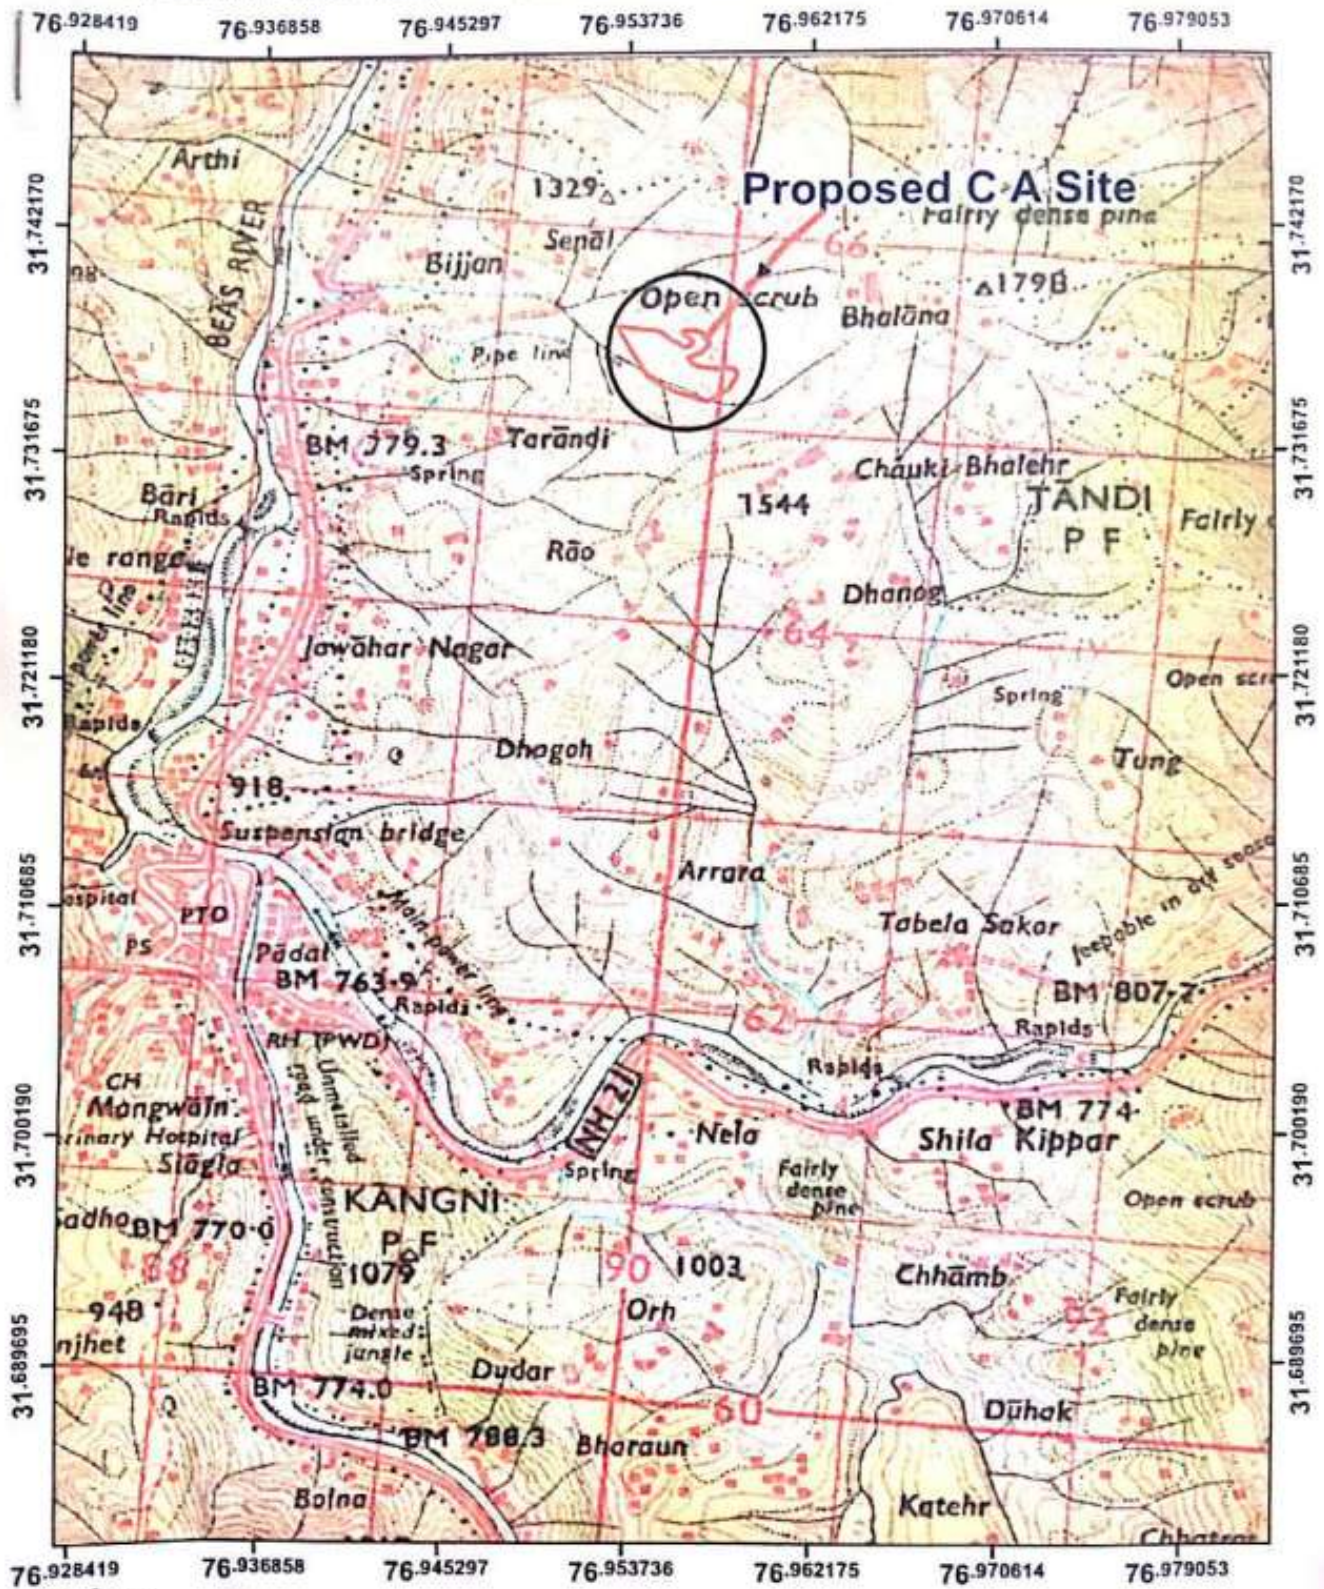

Index

Proposed C A Site (B)

Scale 1:50000

00.00 0.01 0.02 0.03 0.04 Miles

Topo Sheet:-


53A/14

Addl. General Manager
TP & TM HEPs HPPCL
Kotli, Distt. Mandi (H.P.)

Range Forest Officer
Mandi Forest Range

Deputy Conservator of Forests,
Mandi Forest Division Mandi (H.P.)

Topo Sheet:-
Proposed C A Site (Area 10.Hact) Mohar,Beat Bairoo DPF Kataula,Forest Range Distt. Mandi
 in Respect of H.P. C A Scheme for (814 Hact.) of Forest Land C A of Thana Plaun (191 MW) Hydro Electric Project. (10.Hact)

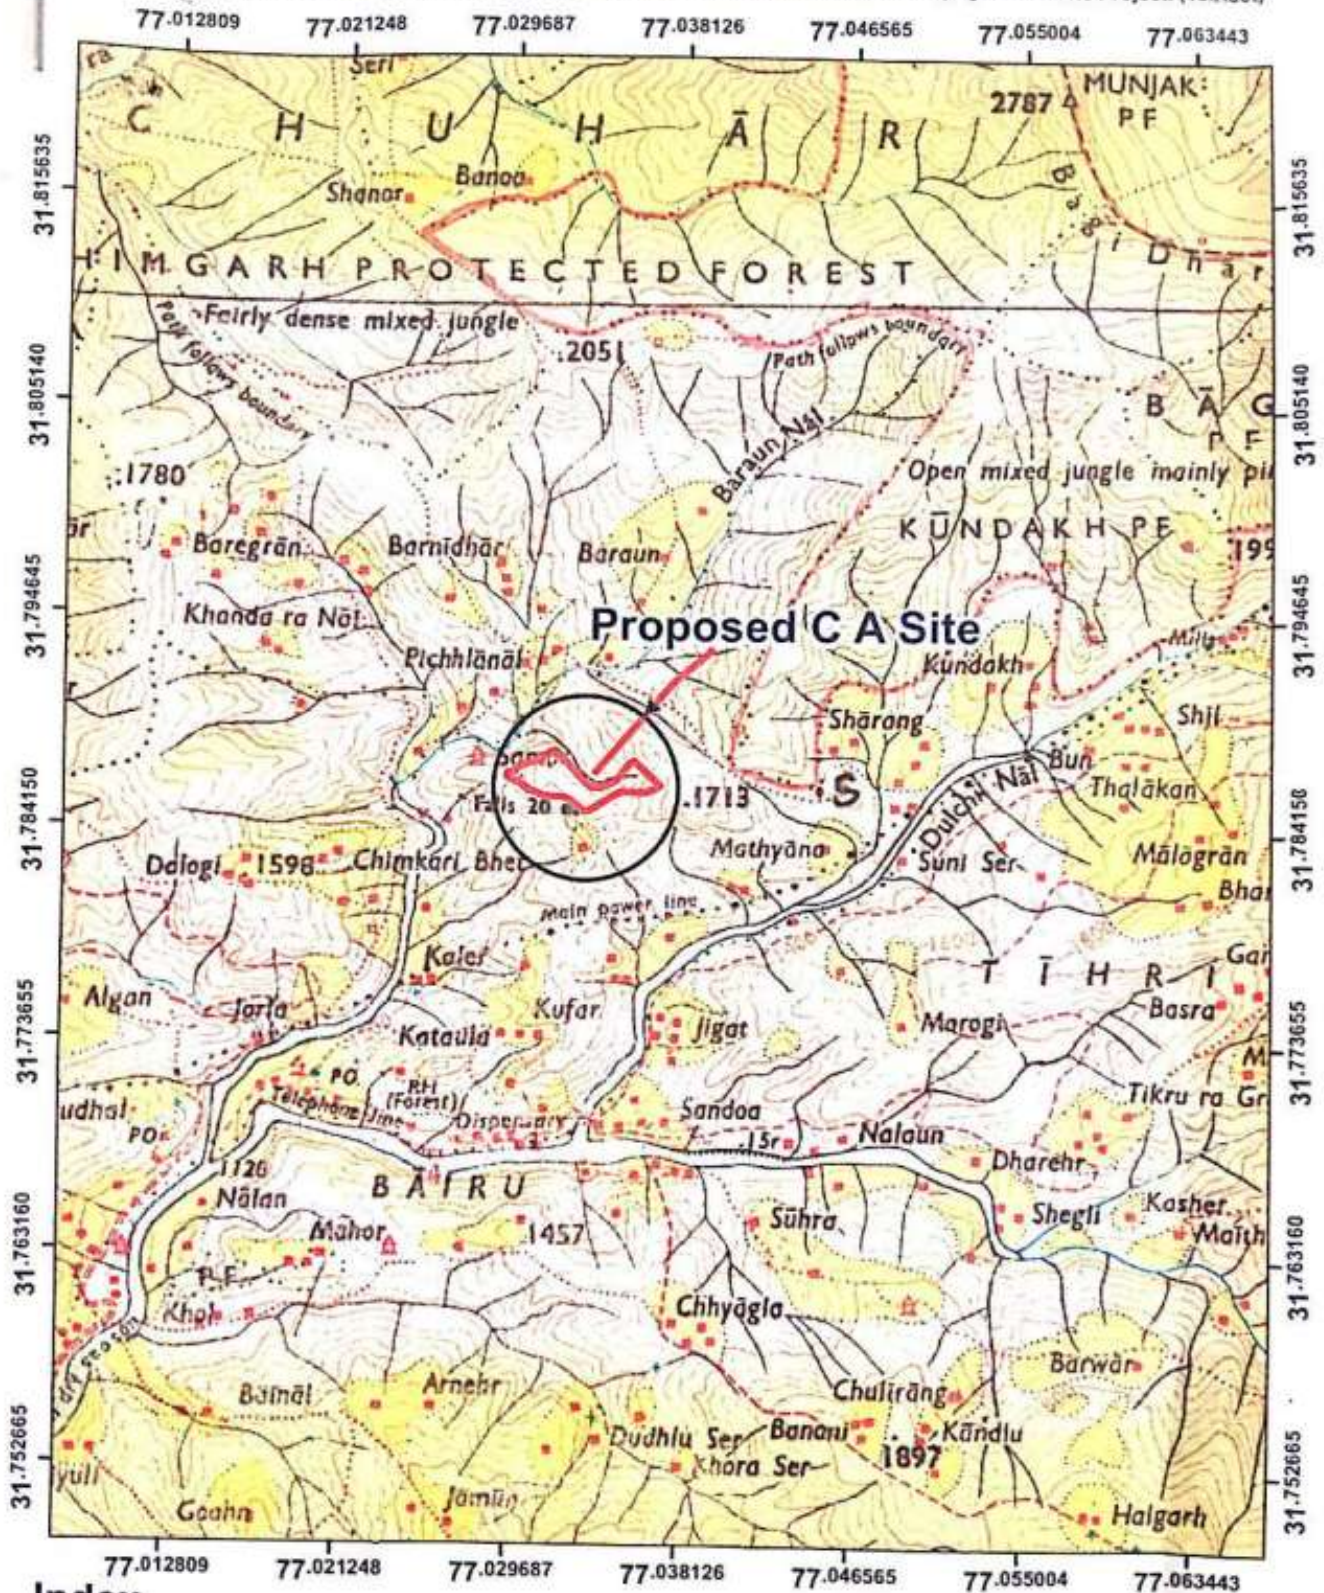

Index

Proposed C A Site



Scale 1:50000

00.00 0.01 0.02 0.03 0.04 Miles

Topo Sheet:-

53E//1


Range Officer
 Kataula Forest Range
 Distt. Mandi (H.P.)

Addl. General Manager
 TP & TM HEPs HPPCL
 Kotli, Distt. Mandi (H.P.)

Deputy Conservator of Forests,
 Mandi Forest Division, Mandi (H.P.)

Topo Sheet:- **Proposed C A Site at Muhal Nag Dhar Tehsil Sadar Mandi (5.74.Hact.)** in Respect of H.P. C A Scheme for (814 Hact.) of Forest Land C A of Thana Plaun (191 MW) Hydro Electric Project

77.046565 77.055004 77.063443 77.071882 77.080321 77.088760 77.097199 77.105638

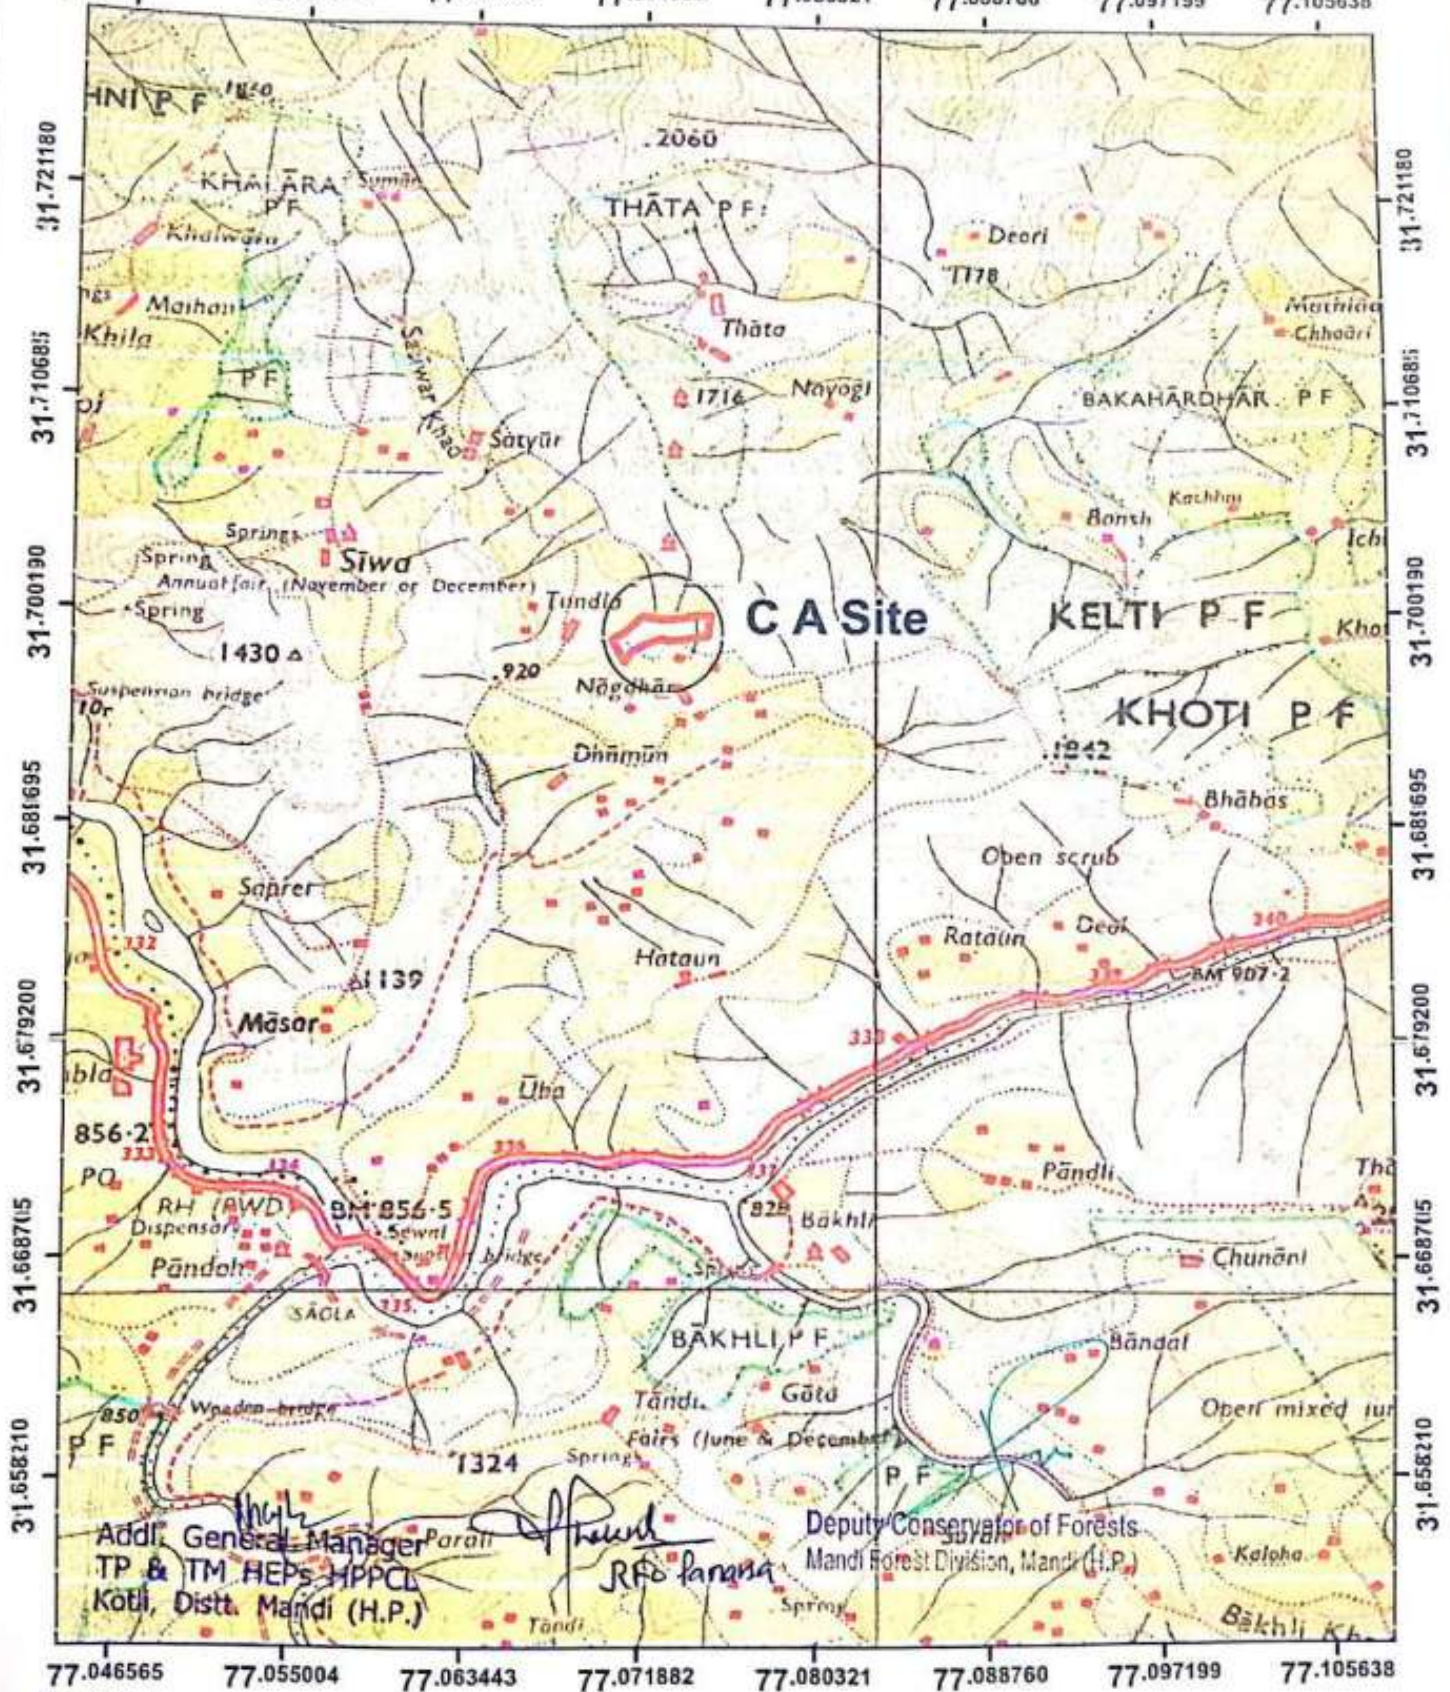

Index

Proposed C A Site



Scale


1:50000

Topo Sheet:-

53E//2

0 0.15 0.3 0.6 0.9 1.2 Miles

Topo Sheet:- Proposed C A Site Neri Nishoo Kataula DPF Neri Nishoo Thana Palaun
 in Respect of H.P. C A Scheme for (814 Hact.) of Forest Land C A of Thana Palaun (191 MW) Hydro Electric Project. (10.Hact.)

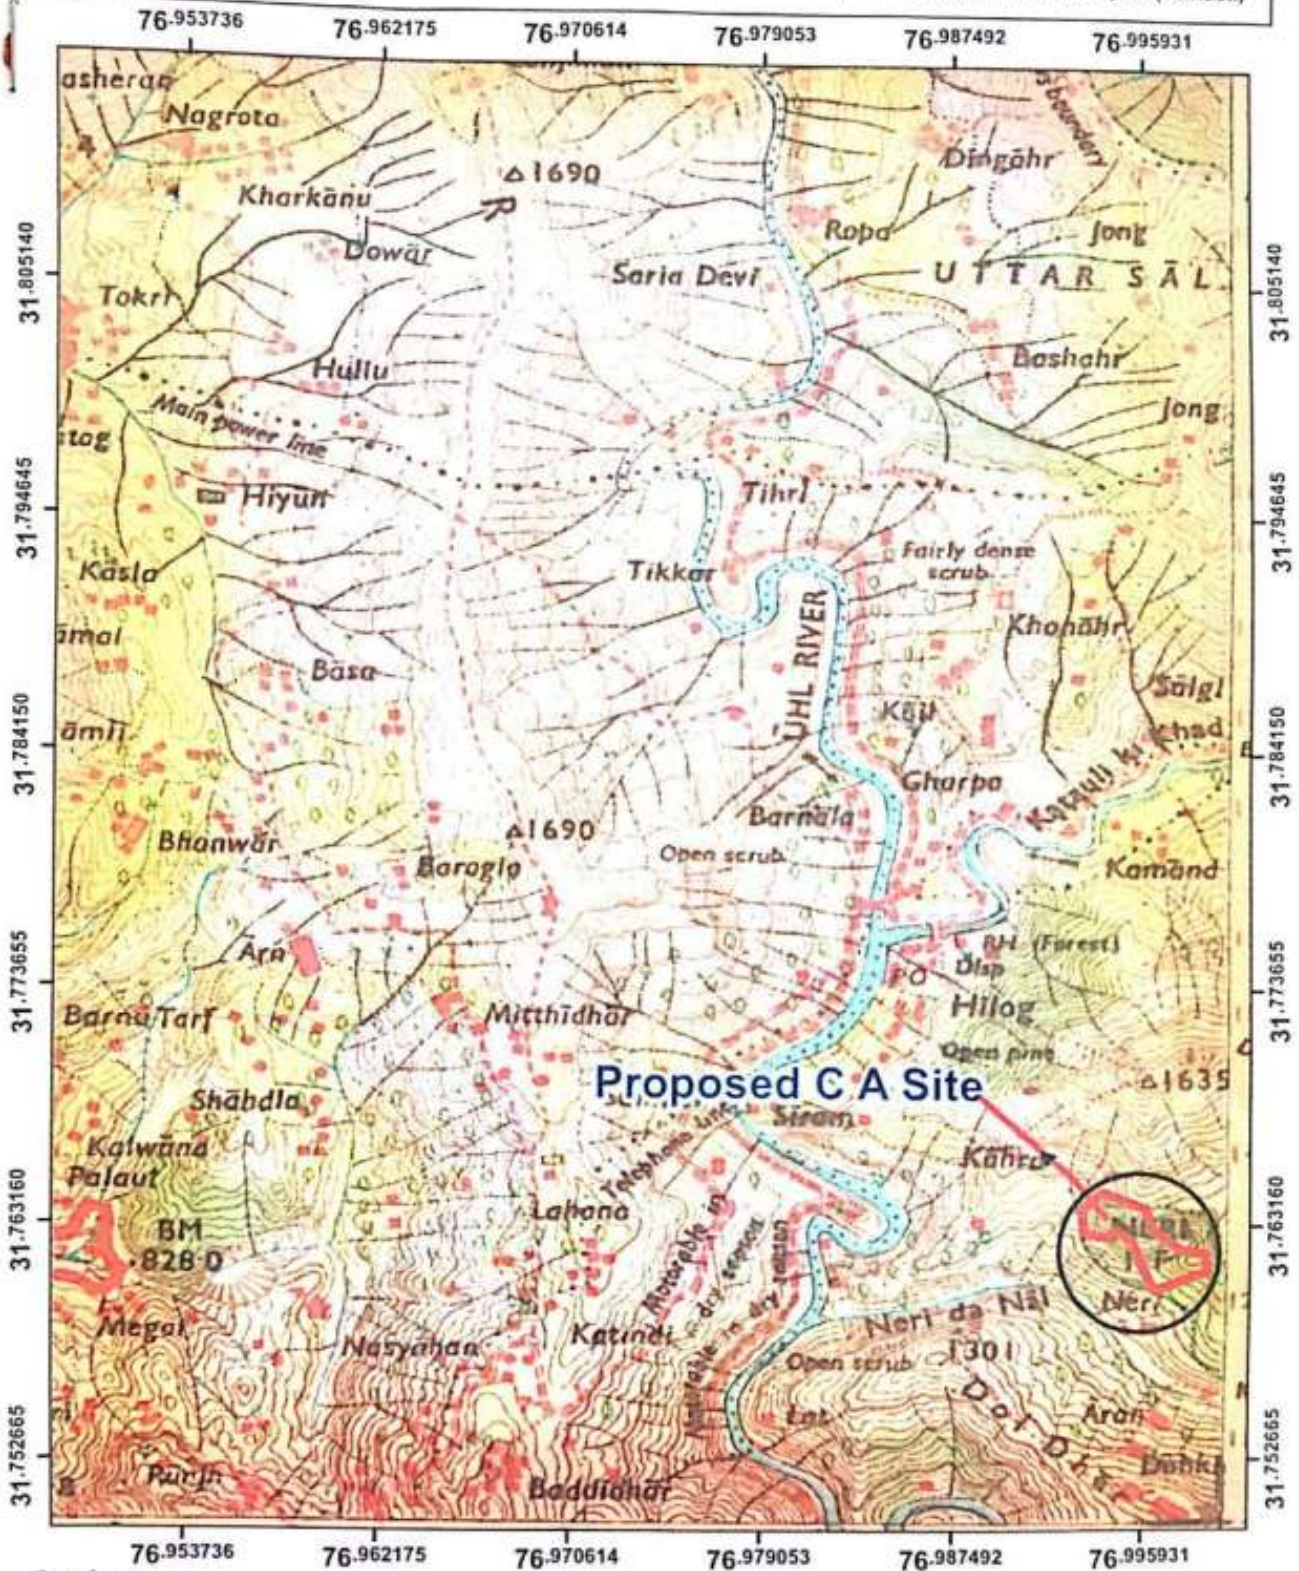

Index

Proposed C A Site



Scale

1:50000

00.00 0.01 0.02 0.03 0.04 Miles

Topo Sheet:-

53A/13

Range Forest Officer
 Kataula Forest Range
 Distt. Mandi (H.P.)


Addl. General Manager
 TP & TM HEPs HPPCL
 Kotli, Distt. Mandi (H.P.)

Deputy Conservator of Forests
 Mandi Forest Division, Mandi (H.P.)

Topo Sheet:-

Proposed C A Site C/O Rehradhar, Bijain, Beat Tung Distt. Mandi Power corporation Ltd.

In Respect of H.P. C A Scheme for (814 Hact.) of Forest Land C A of Thana Plaun (191 MW) Hydro Electric Project. (10. Hact)

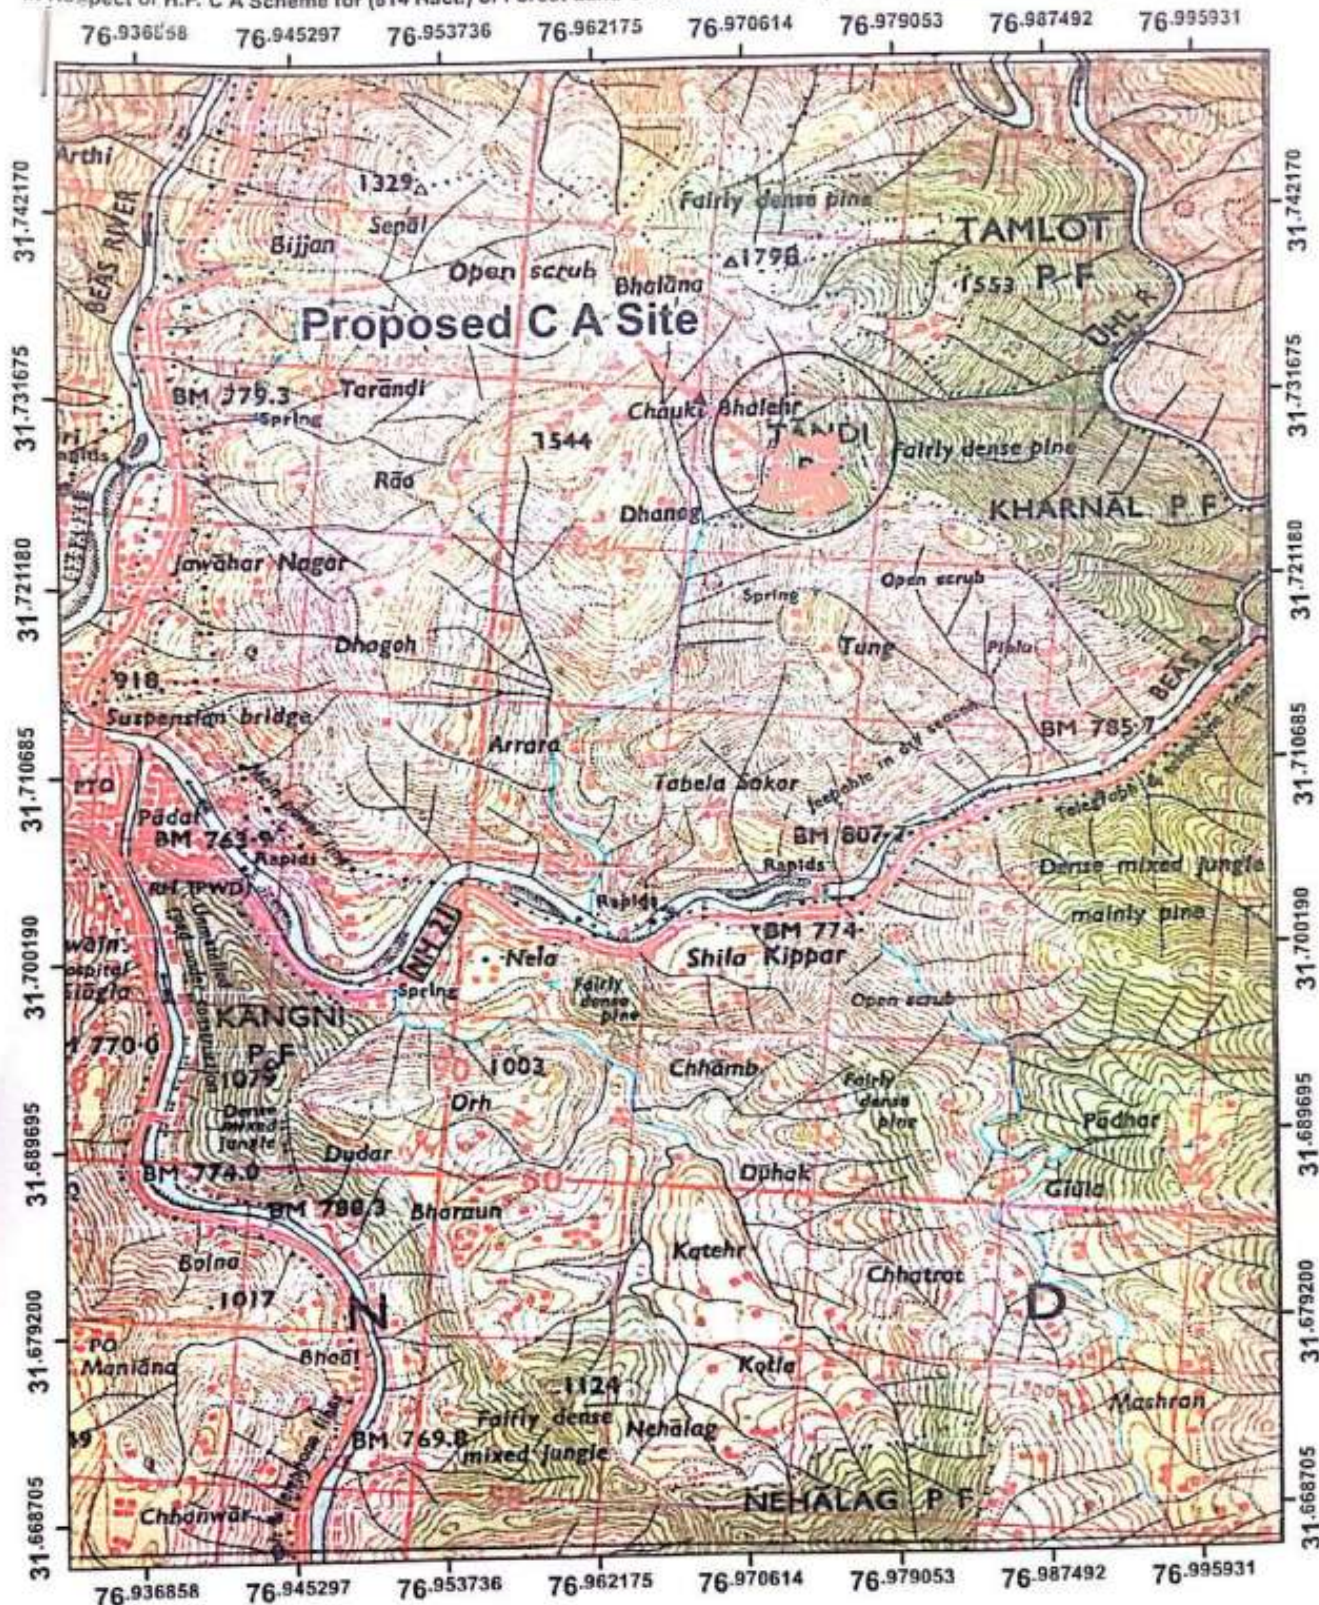

Index

Proposed C A Site



Scale 1:50000

Topo Sheet:-

53A/14


00.00501 0.02 0.03 0.04 Miles

Addl. General Manager
TP & TM HEPs HPPCL
Kotli, Distt. Mandi (H.P.)

Range Forest Officer
Mandi Forest Range

Deputy Conservator of Forests
Mandi Forest Division

Topo Sheet:- Proposed C A Site C/O Sihnal-1,Rehradhar Block Bijani Beat, Mandi H.P.
 in Respect of H.P. C A Scheme for (814 Hact.) of Forest Land C A of Thana Plaun (191MW) Hydro Electric Project.(10.Hact.)

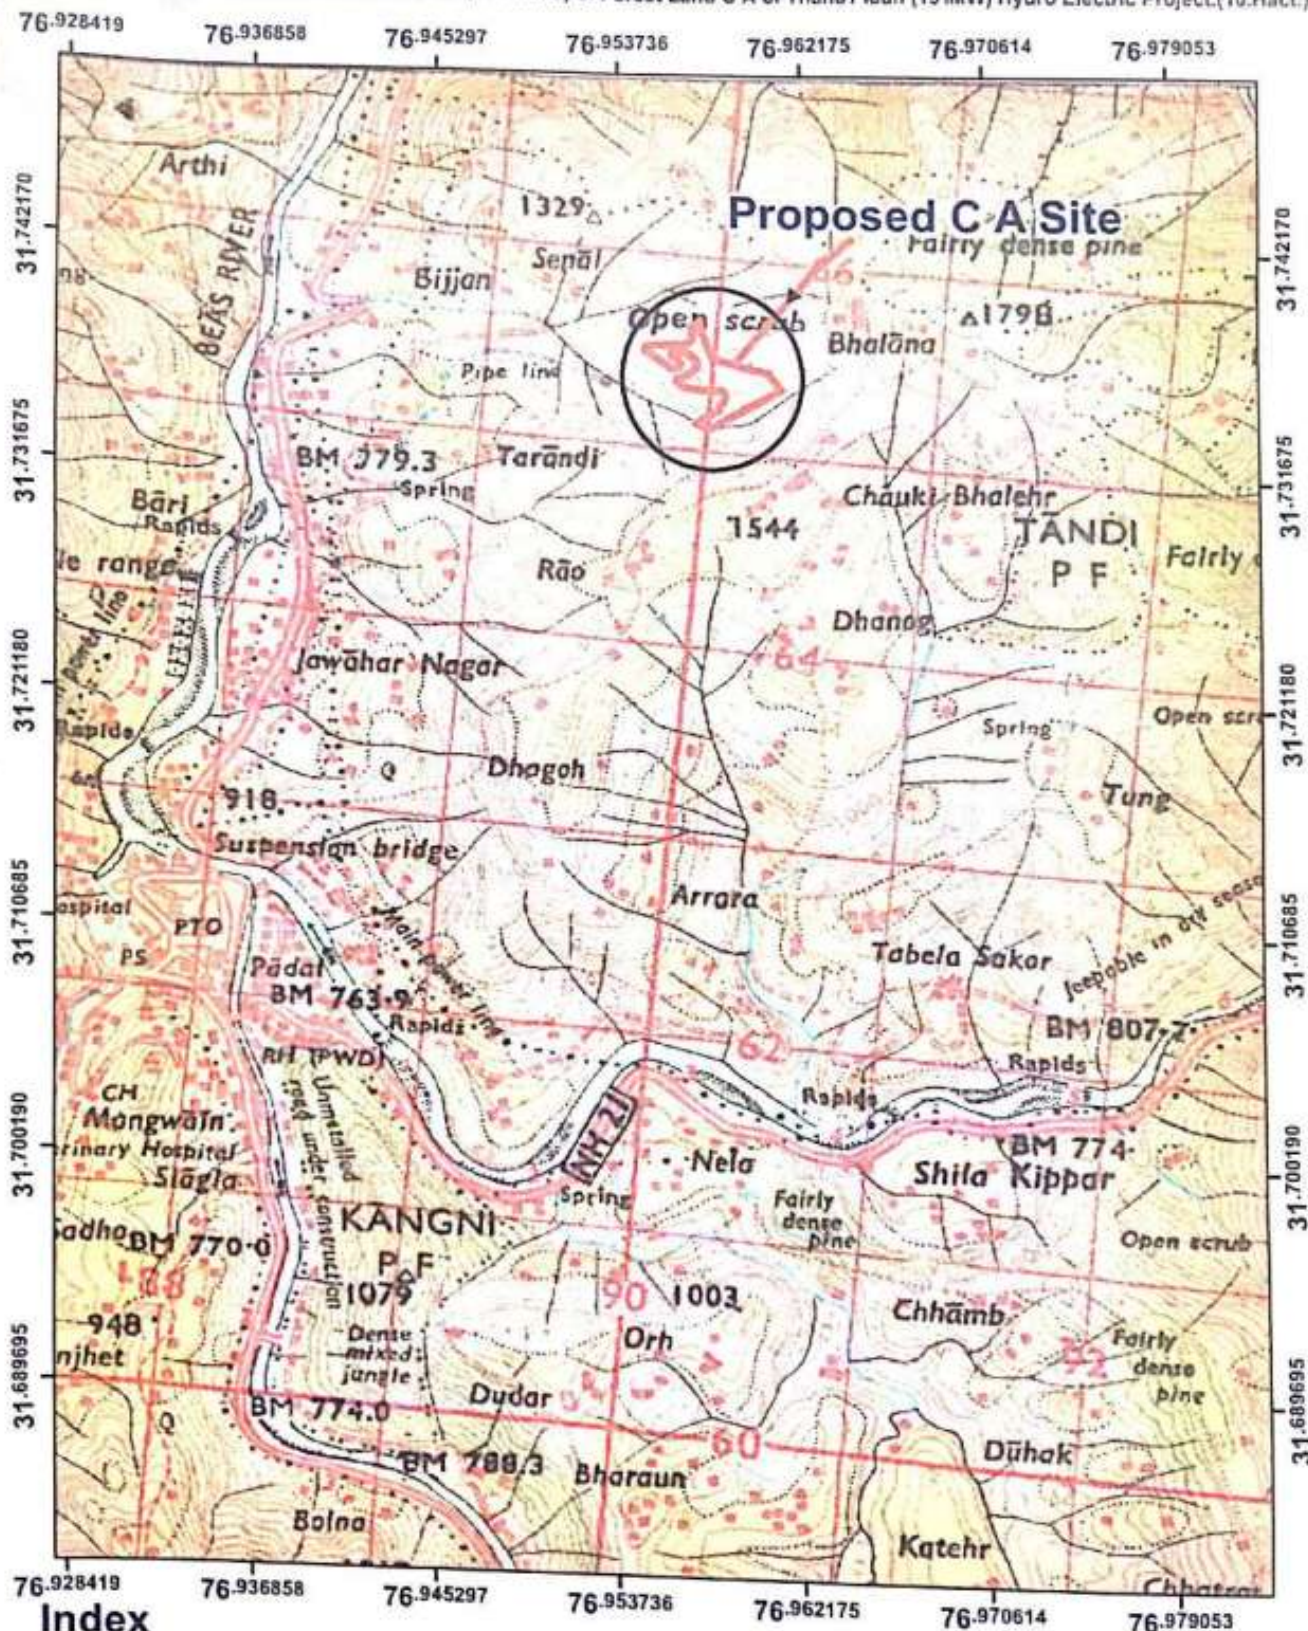

Index

Proposed C A Site



Scale 1:50000

00.00 0.01 0.02 0.03 0.04 Miles

Topo Sheet:-

53A/14

Addl. General Manager
 TP & TM HEPs HPPCL
 Kotli, Distt. Mandi (H.P.)


Range Forest Officer
 Mandi Forest Range

Deputy Conservator of Forests,
 Mandi Forest Division Mandi (H.P.)

Topo Sheet:-

Proposed C A Site C/O Siram Block Rehradhar Beat Tamlot Forest Circle Mandi H.P.

In Respect of H.P. C A Scheme for (814 Hact.) of Forest Land C A of Thana Plaun (191 MW) Hydro Electric Project. (10.Hact)

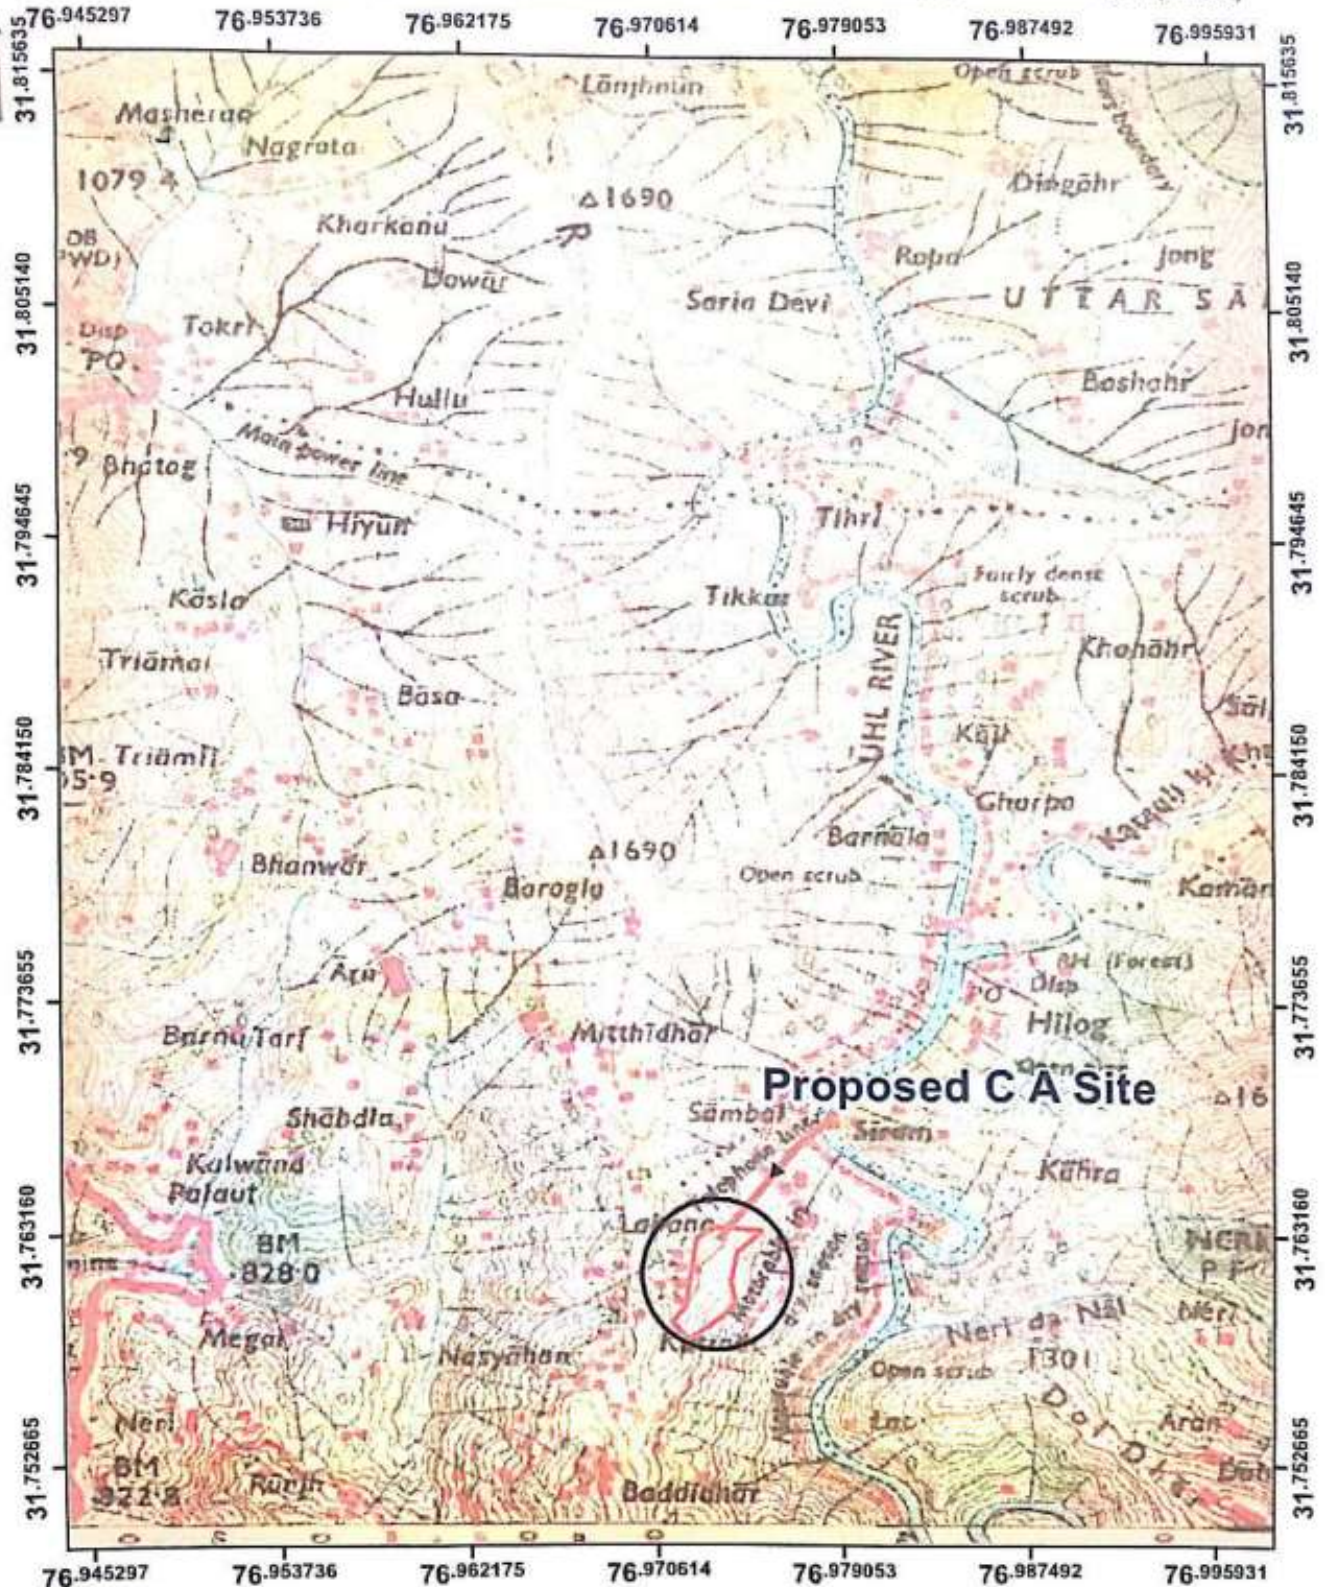

Index

Proposed C A Site



Scale 1:50000

00.00 0.01 0.02 0.03 0.04 Miles

Topo Sheet:-

53A/15

Addl. General Manager
TP & TM HEPs HPPCL
Kotli, Distt. Mandi (H.P.)


Range Forest Officer
Mandi Forest Range

Deputy Conservator of Forests
Mandi Forest Division, Mandi (H.P.)

Topo Sheet:-

Proposed C A Site at Mohal Suhada Tehsil Sadar Mandi (8.42.Hact)

In Respect of H.P. C A Scheme for (814 Hact.) of Forest Land C A of Thana Plaun (191 MW) Hydro Electric Project

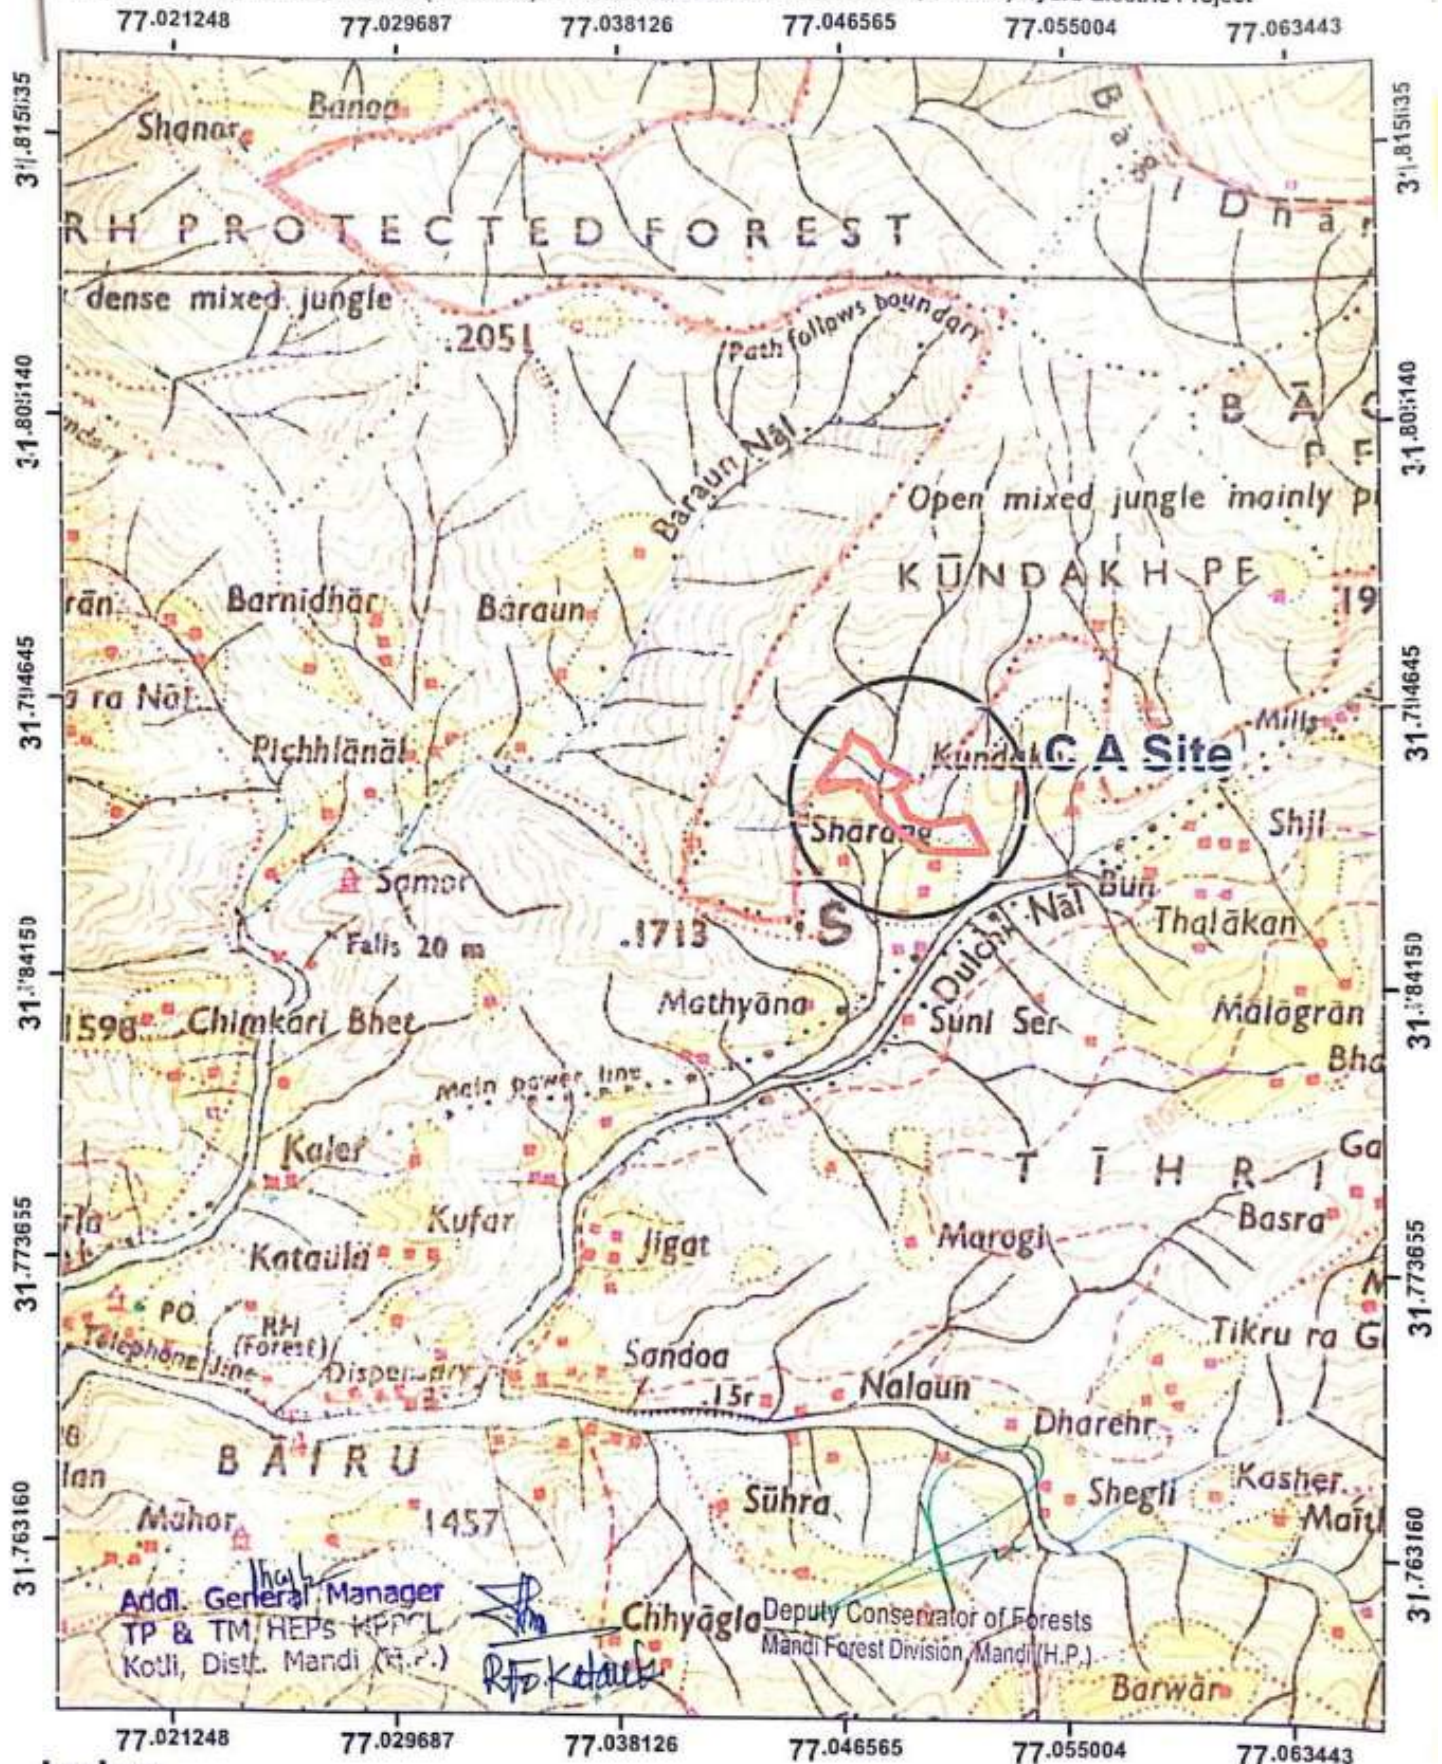

Index

Proposed C A Site




Scale

1:50000

Topo Sheet:-


53E//1

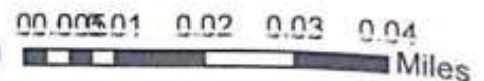

Topo Sheet:-

Proposed C A Site at Muhal Suma Tehsil Sadar Mandi (34.31 Hact.)

In Respect of H.P. C A Scheme for (814 Hact.) of Forest Land C A of Thana Plaun (191 MW) Hydro Electric Project

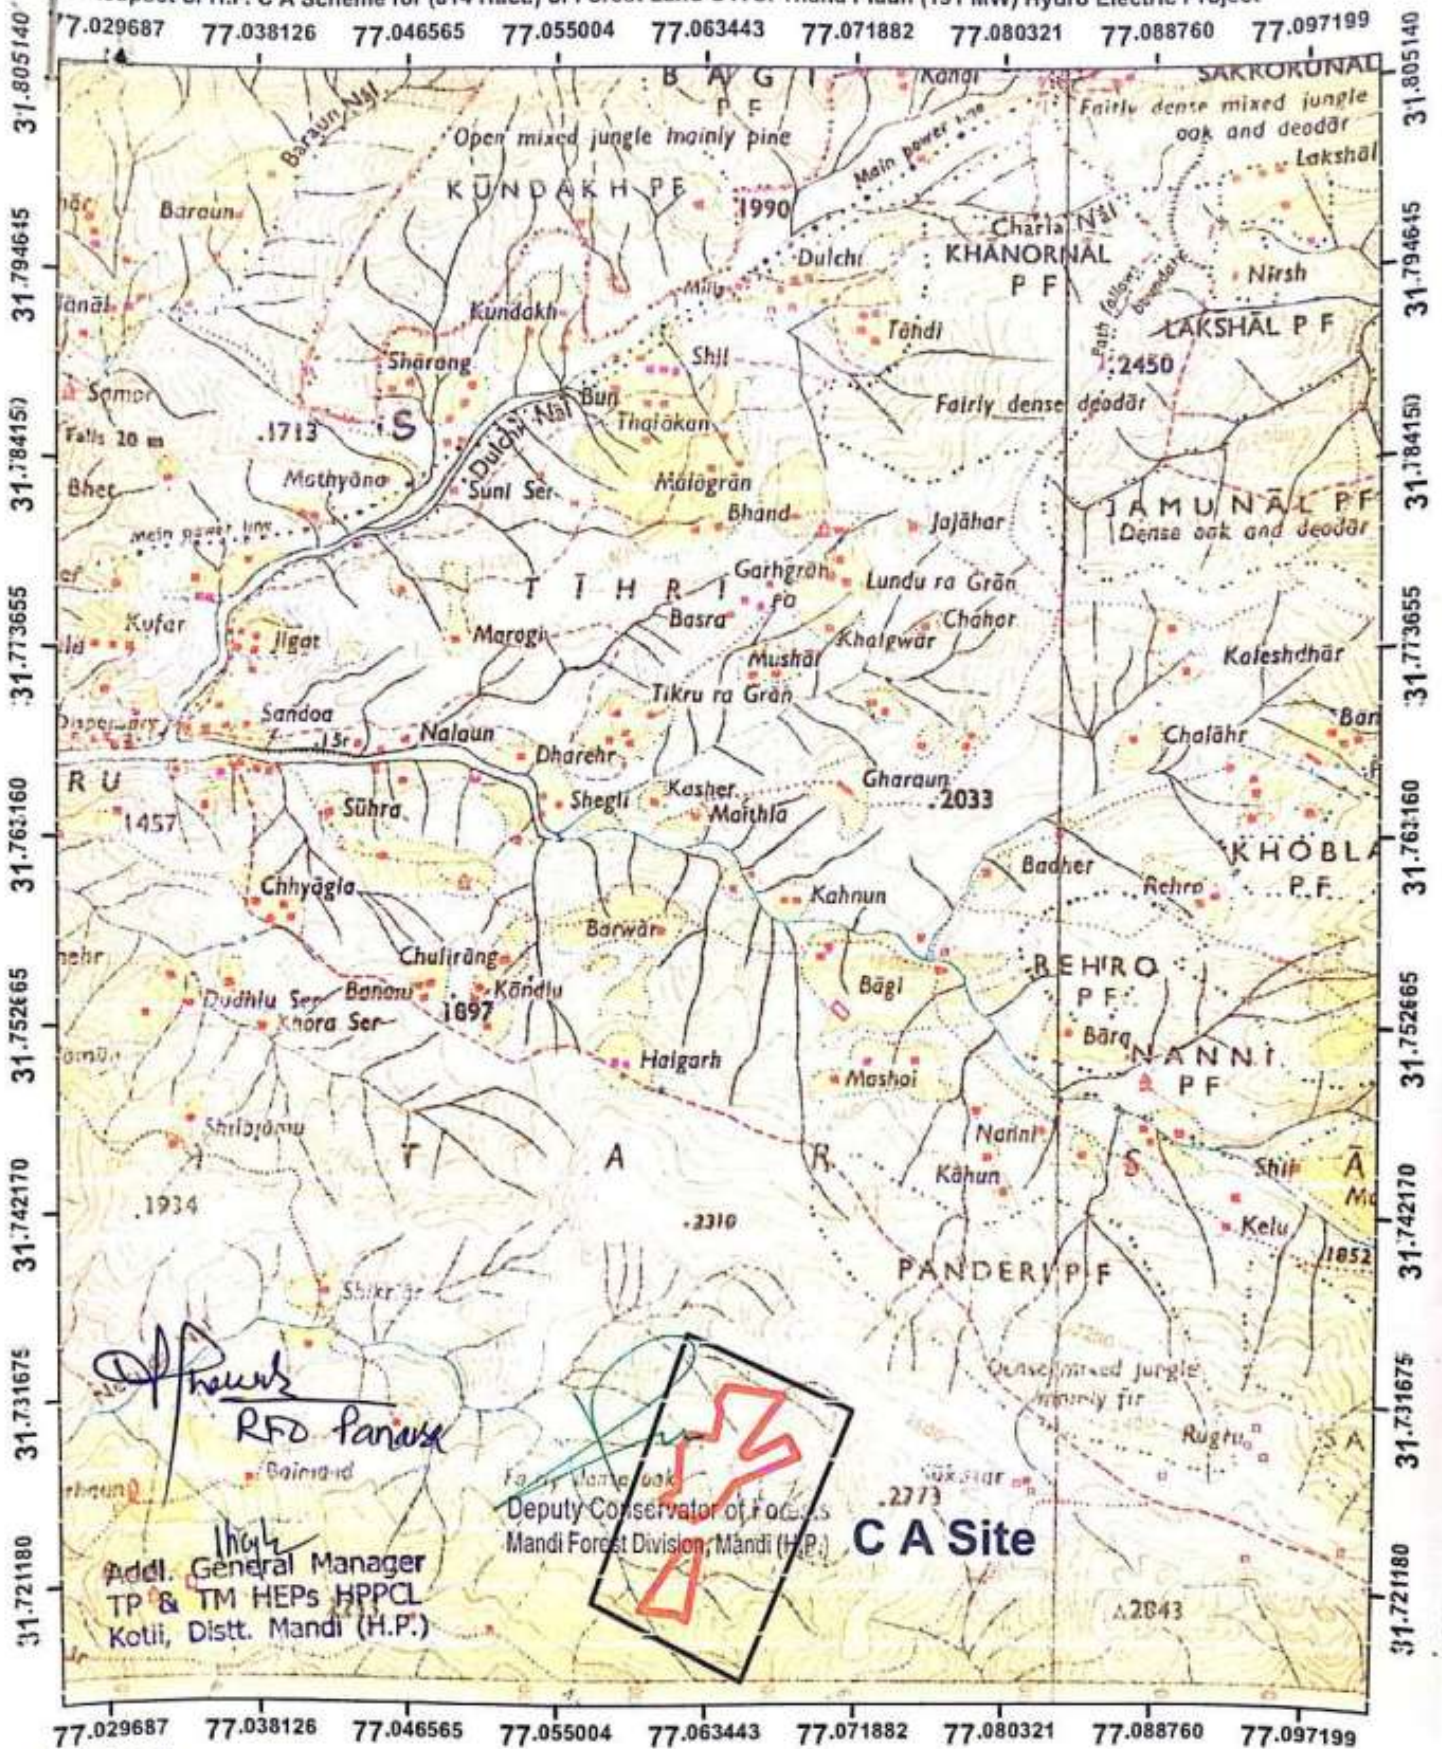

[Handwritten Signature]
RFO Panase
Addl. General Manager
TP & TM HEPs HPPCL
Kotli, Distt. Mandi (H.P.)

Deputy Conservator of Forests
Mandi Forest Division, Mandi (H.P.)

C A Site

Index

Proposed C A Site




Scale

1:50000

Topo Sheet:-


53E//1

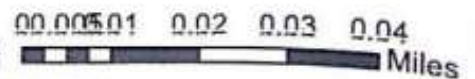

Topo Sheet:-

Proposed C A Site at Muhal Tihri Tehsil Sadar Mandi (32.04)

In Respect of H.P. C A Scheme for (814 Hact.) of Forest Land C A of Thana Plaun (191 MW) Hydro Electric Project

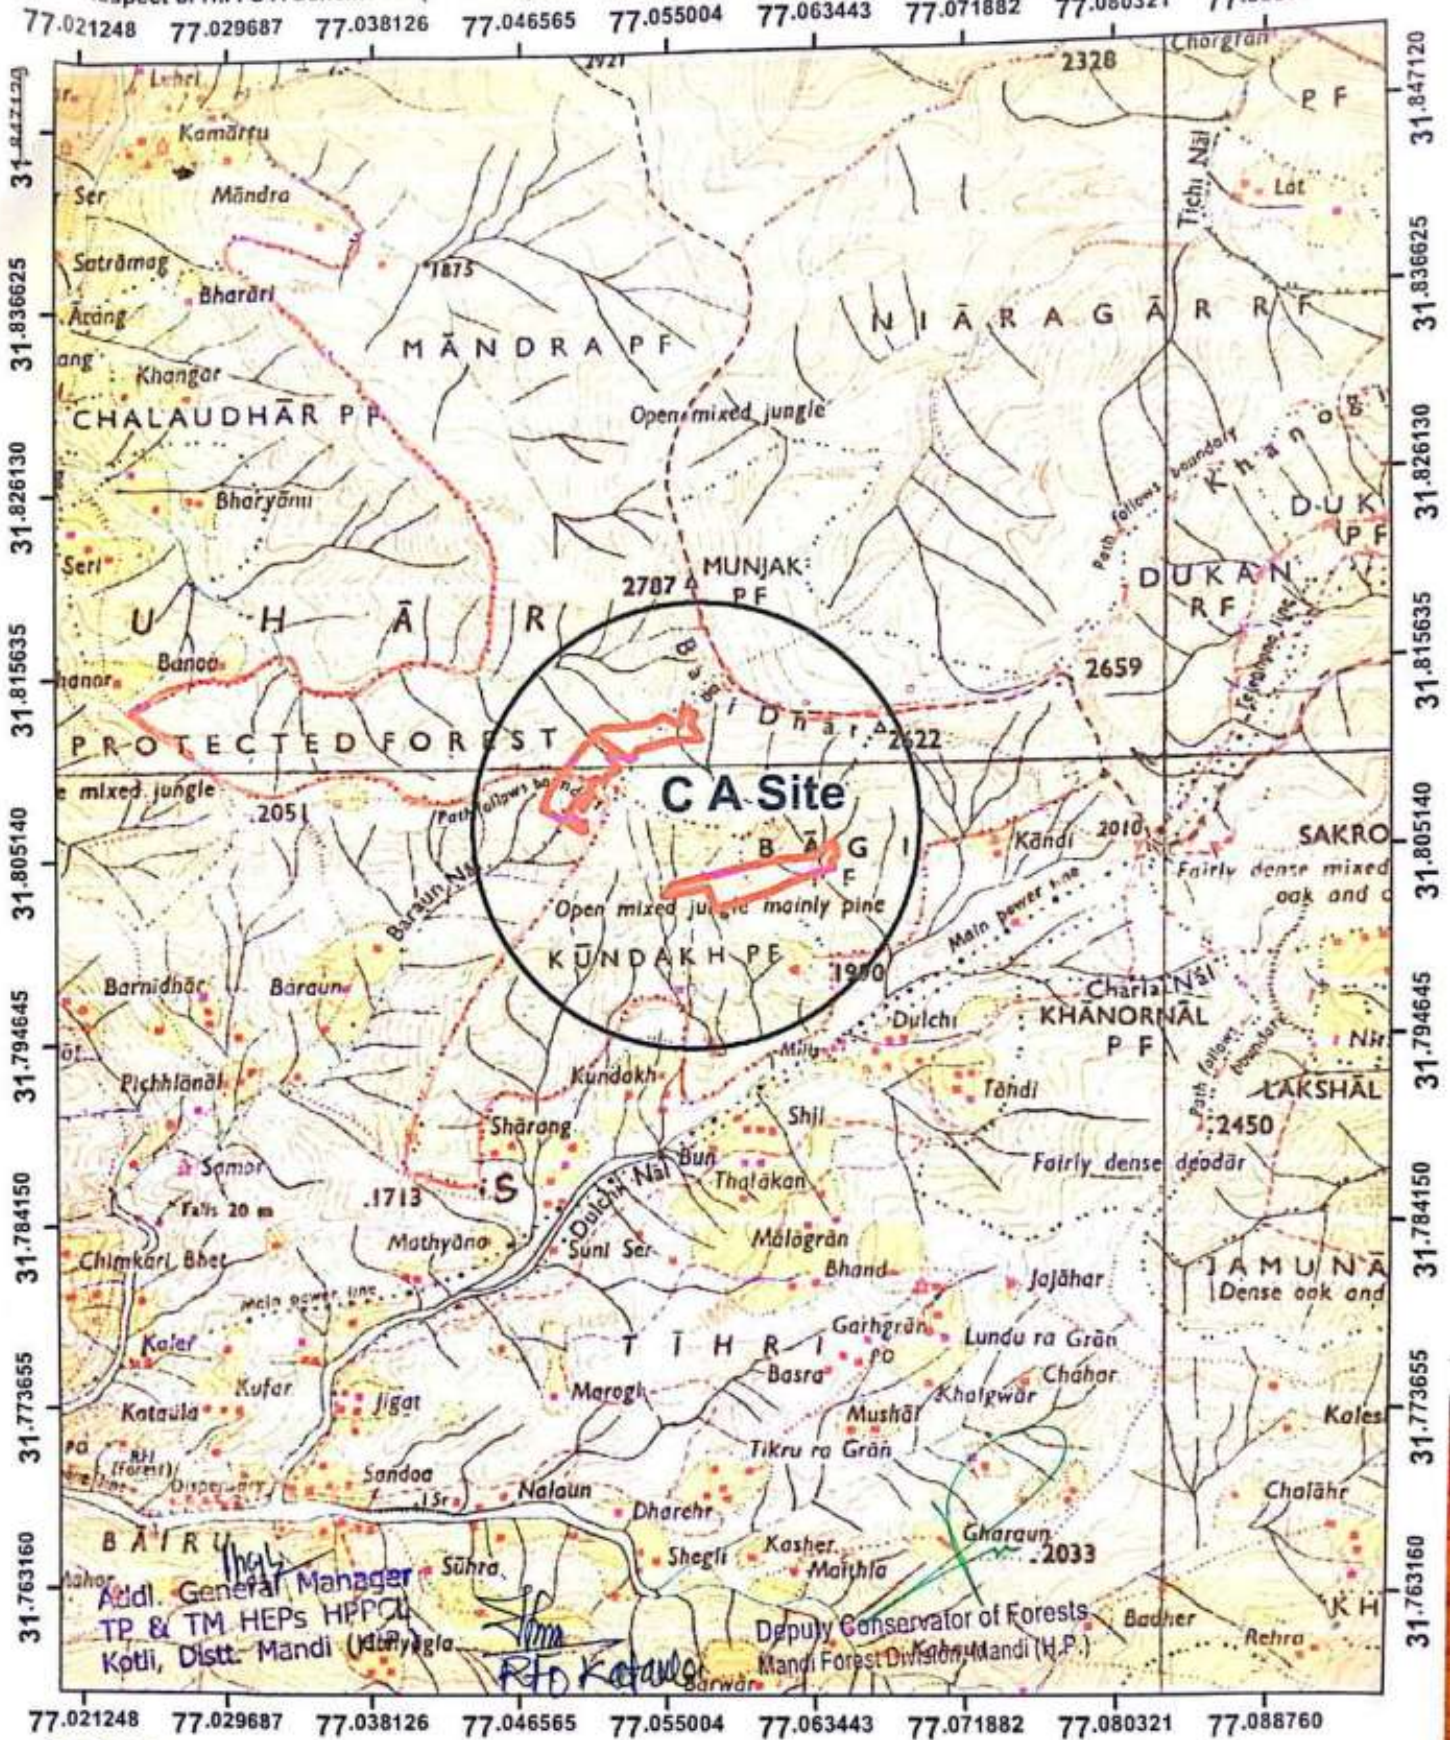

Index

Proposed C A Site



Scale


1:50000

Topo Sheet:-

53E/1

00.17535 0.7 1.05 1.4 Miles

KUFRI DHAR
TOPO SHEET FOR C A SITE C/O (AKASH MATA AREA-30.HACT.)
 In Respect of H.P. C A Scheme for (81.4 Hact.) of Forest Land
 C A of Thana Plaun (1.91 MW) Hydro Electric Project

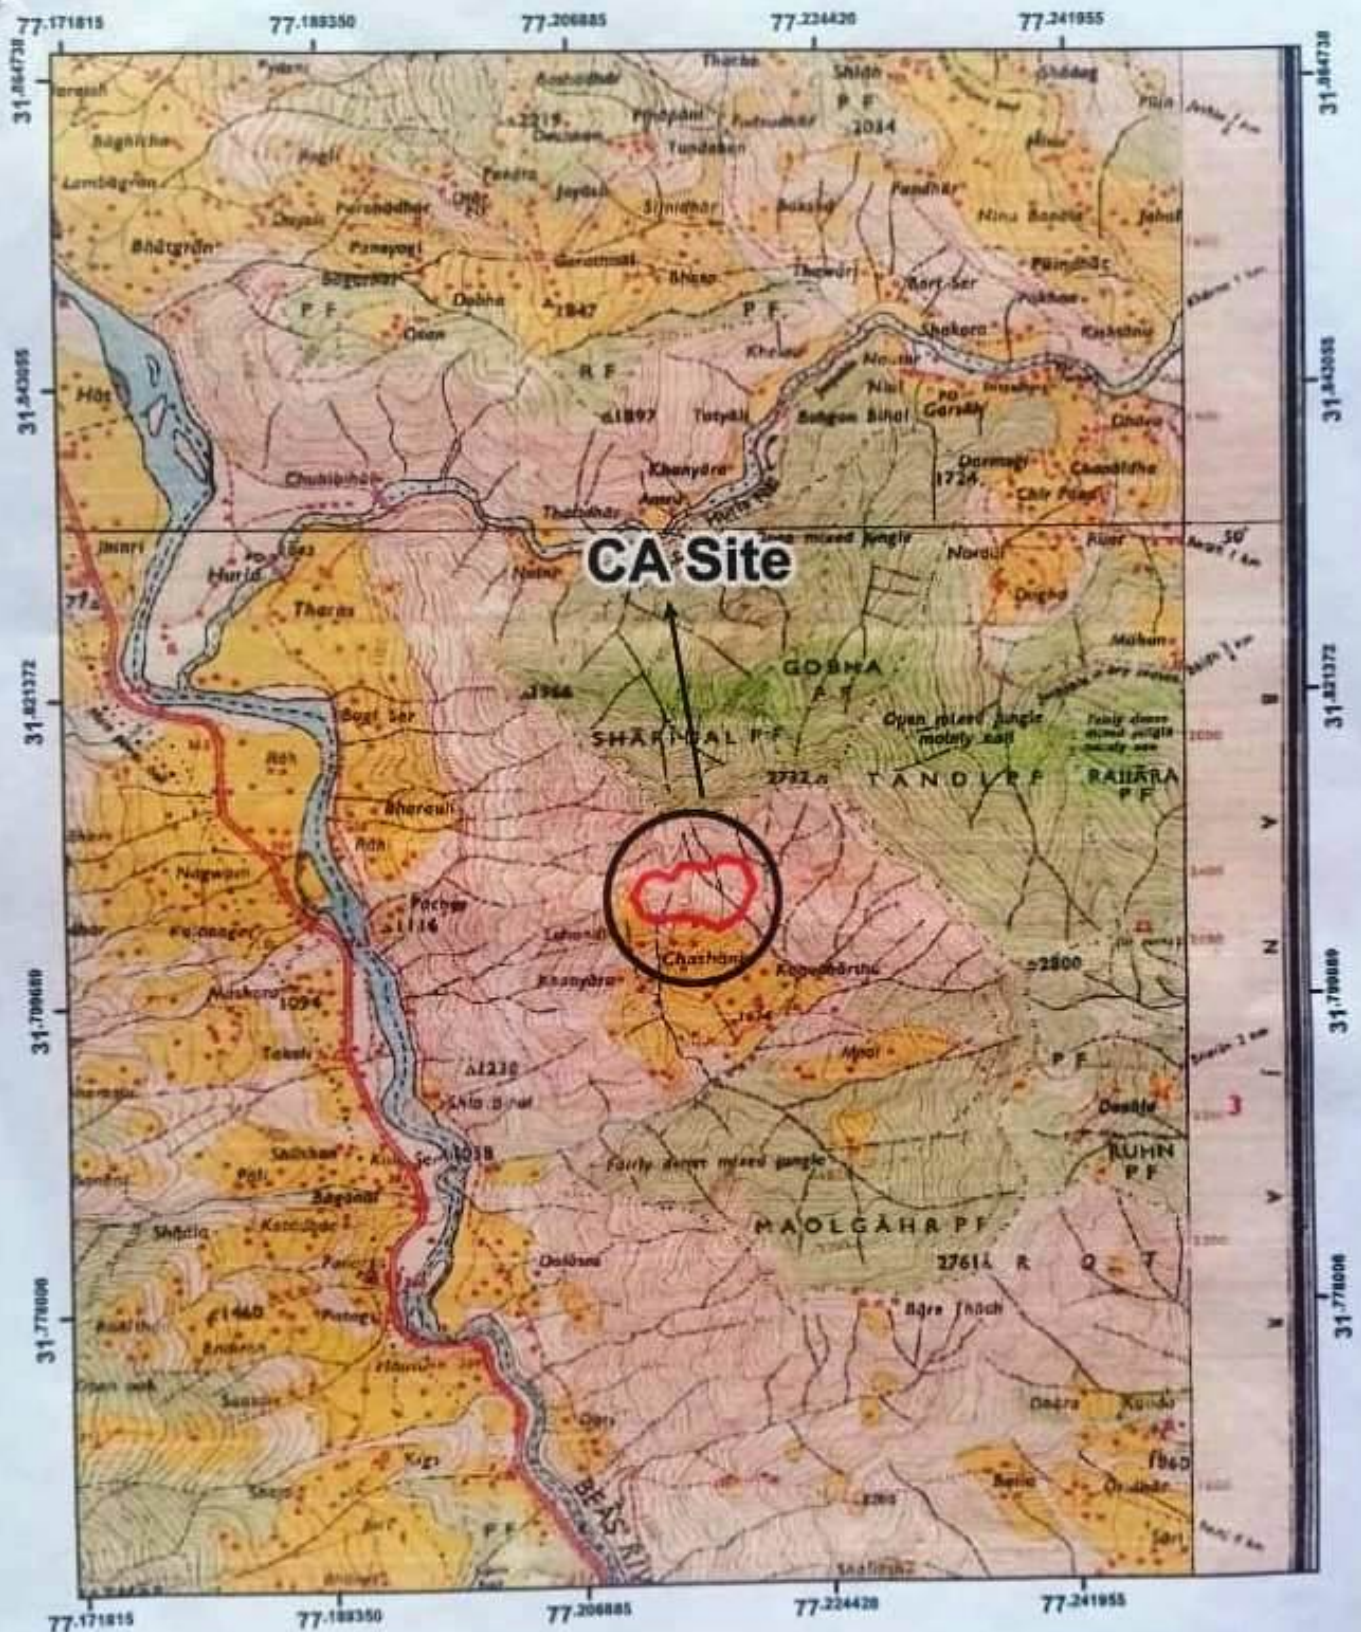

Index

CA site

Scale- 1:50000
Topo Sheet- 53E1

*Vijay
 P. D. Dabbari
 Asst*

[Signature]
Block Forest Officer
 Larji Block

[Signature]
R.P.O.
 Sainj

[Signature]
Divisional Forest Officer
 Seroj Forest Div. K. G. G. at
 Banjar

[Signature]
General Manager
 TM & TP HEPs HPPCL
 Kotli, Distt. Mandi (H.P.)