



PROPOSED PLAN MAP FOR PETROL PUMP ON NH-82 ROAD BY SHREE UMESH KUMAR IN GAYA DIST.

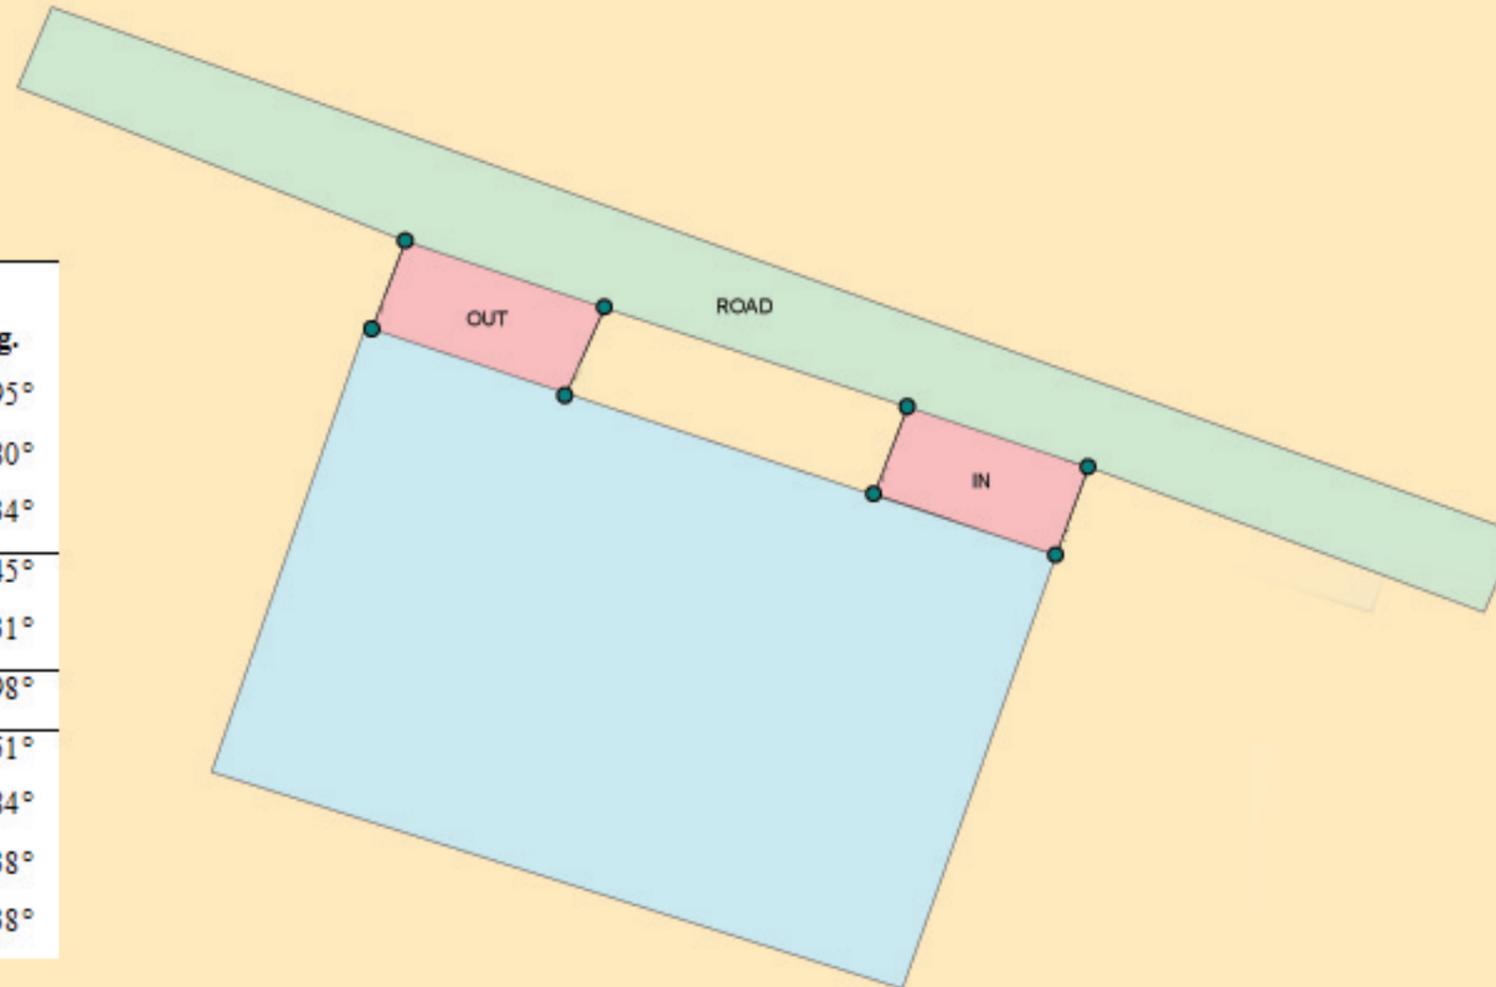

Sl. No.	GPS Reading	
	Lat	Long.
1	24.767382°	84.996695°
2	24.767432°	84.996580°
3	24.767376°	84.996534°
4	24.767324°	84.996645°
5	24.767194°	84.996531°
6	24.767234°	84.996398°
7	24.767181°	84.996351°
8	24.767140°	84.996484°
9	24.767282°	84.997038°
10	24.767028°	84.996838°



- GPS LOCATION
- ACCUARED AREA
- IN
- OUT
- ROAD

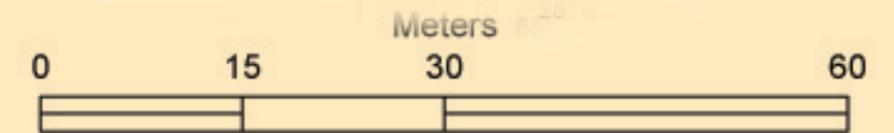

1:525