



SITE ENGINEER
Highway Authority of India
Implementation Unit
Mangaluru

 Proposed Additional Forest Land Required
 Proposed ROW (Stage -I Approved)

74°24'0"E

74°24'30"E



1:5,000

VILLAGE: BARGI SY NO. 109

ಇಂಟರ್‌ಸ್ಟೇಟ್ ಹೆದ್ದಾರಿ
ಸಂಖ್ಯೆ ೧೭೭೨

14°31'30"N

14°31'30"N

14°31'0"N

14°31'0"N


SITE ENGINEER

National Highway Authority of India
Project Implementation Unit-
Mangaluru

Legend

- Proposed Additional Forest Land Required
- Proposed ROW (Stage -I Approved)

109

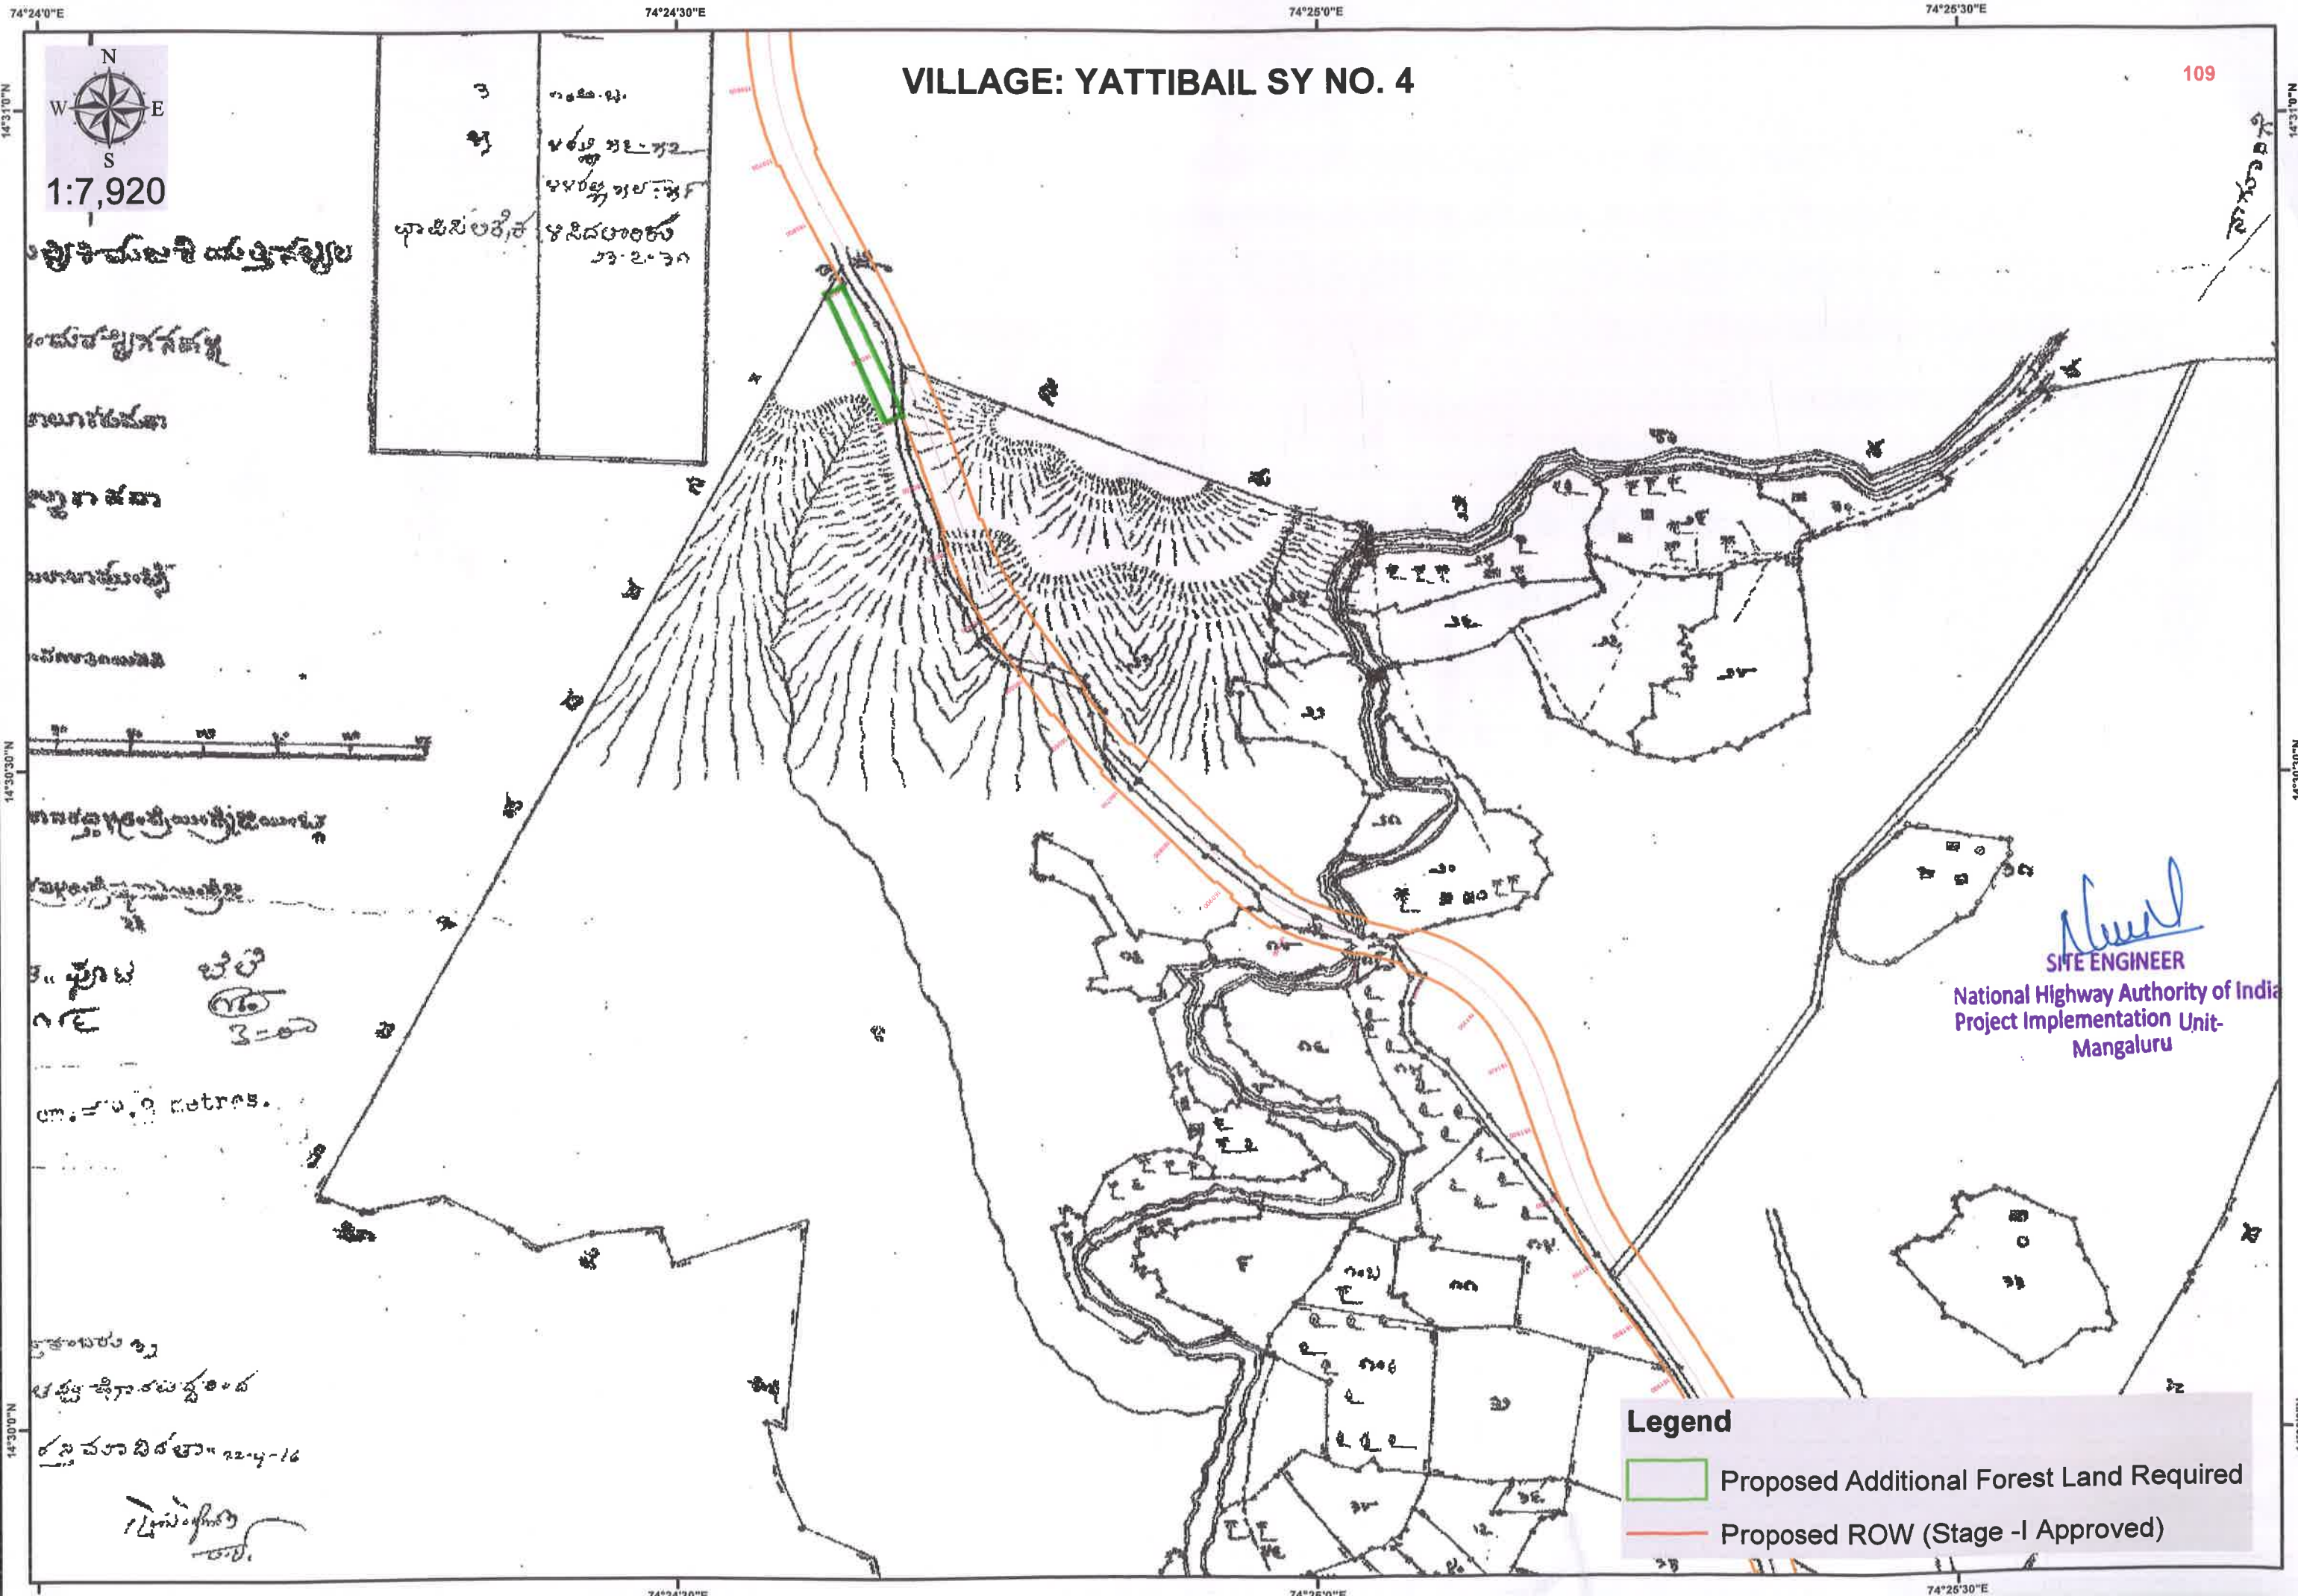

VILLAGE: YATTIBAIL SY NO. 4

109




1:7,920

3	రామ.బి.
4	వల్లభ.బి.
	వల్లభ.బి. అండ్ కో.
	హిందూస్థాన్
	23-2-20

[Signature]
SITE ENGINEER

National Highway Authority of India
Project Implementation Unit-
Mangaluru

Legend

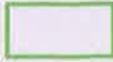-  Proposed Additional Forest Land Required
-  Proposed ROW (Stage -I Approved)

VILLAGE: MIRJAN SY NO. 127,145 & 147



1:5,000

14°29'0"N

14°29'0"N


14°28'30"N

14°28'30"N

74°26'0"E

74°26'30"E


109

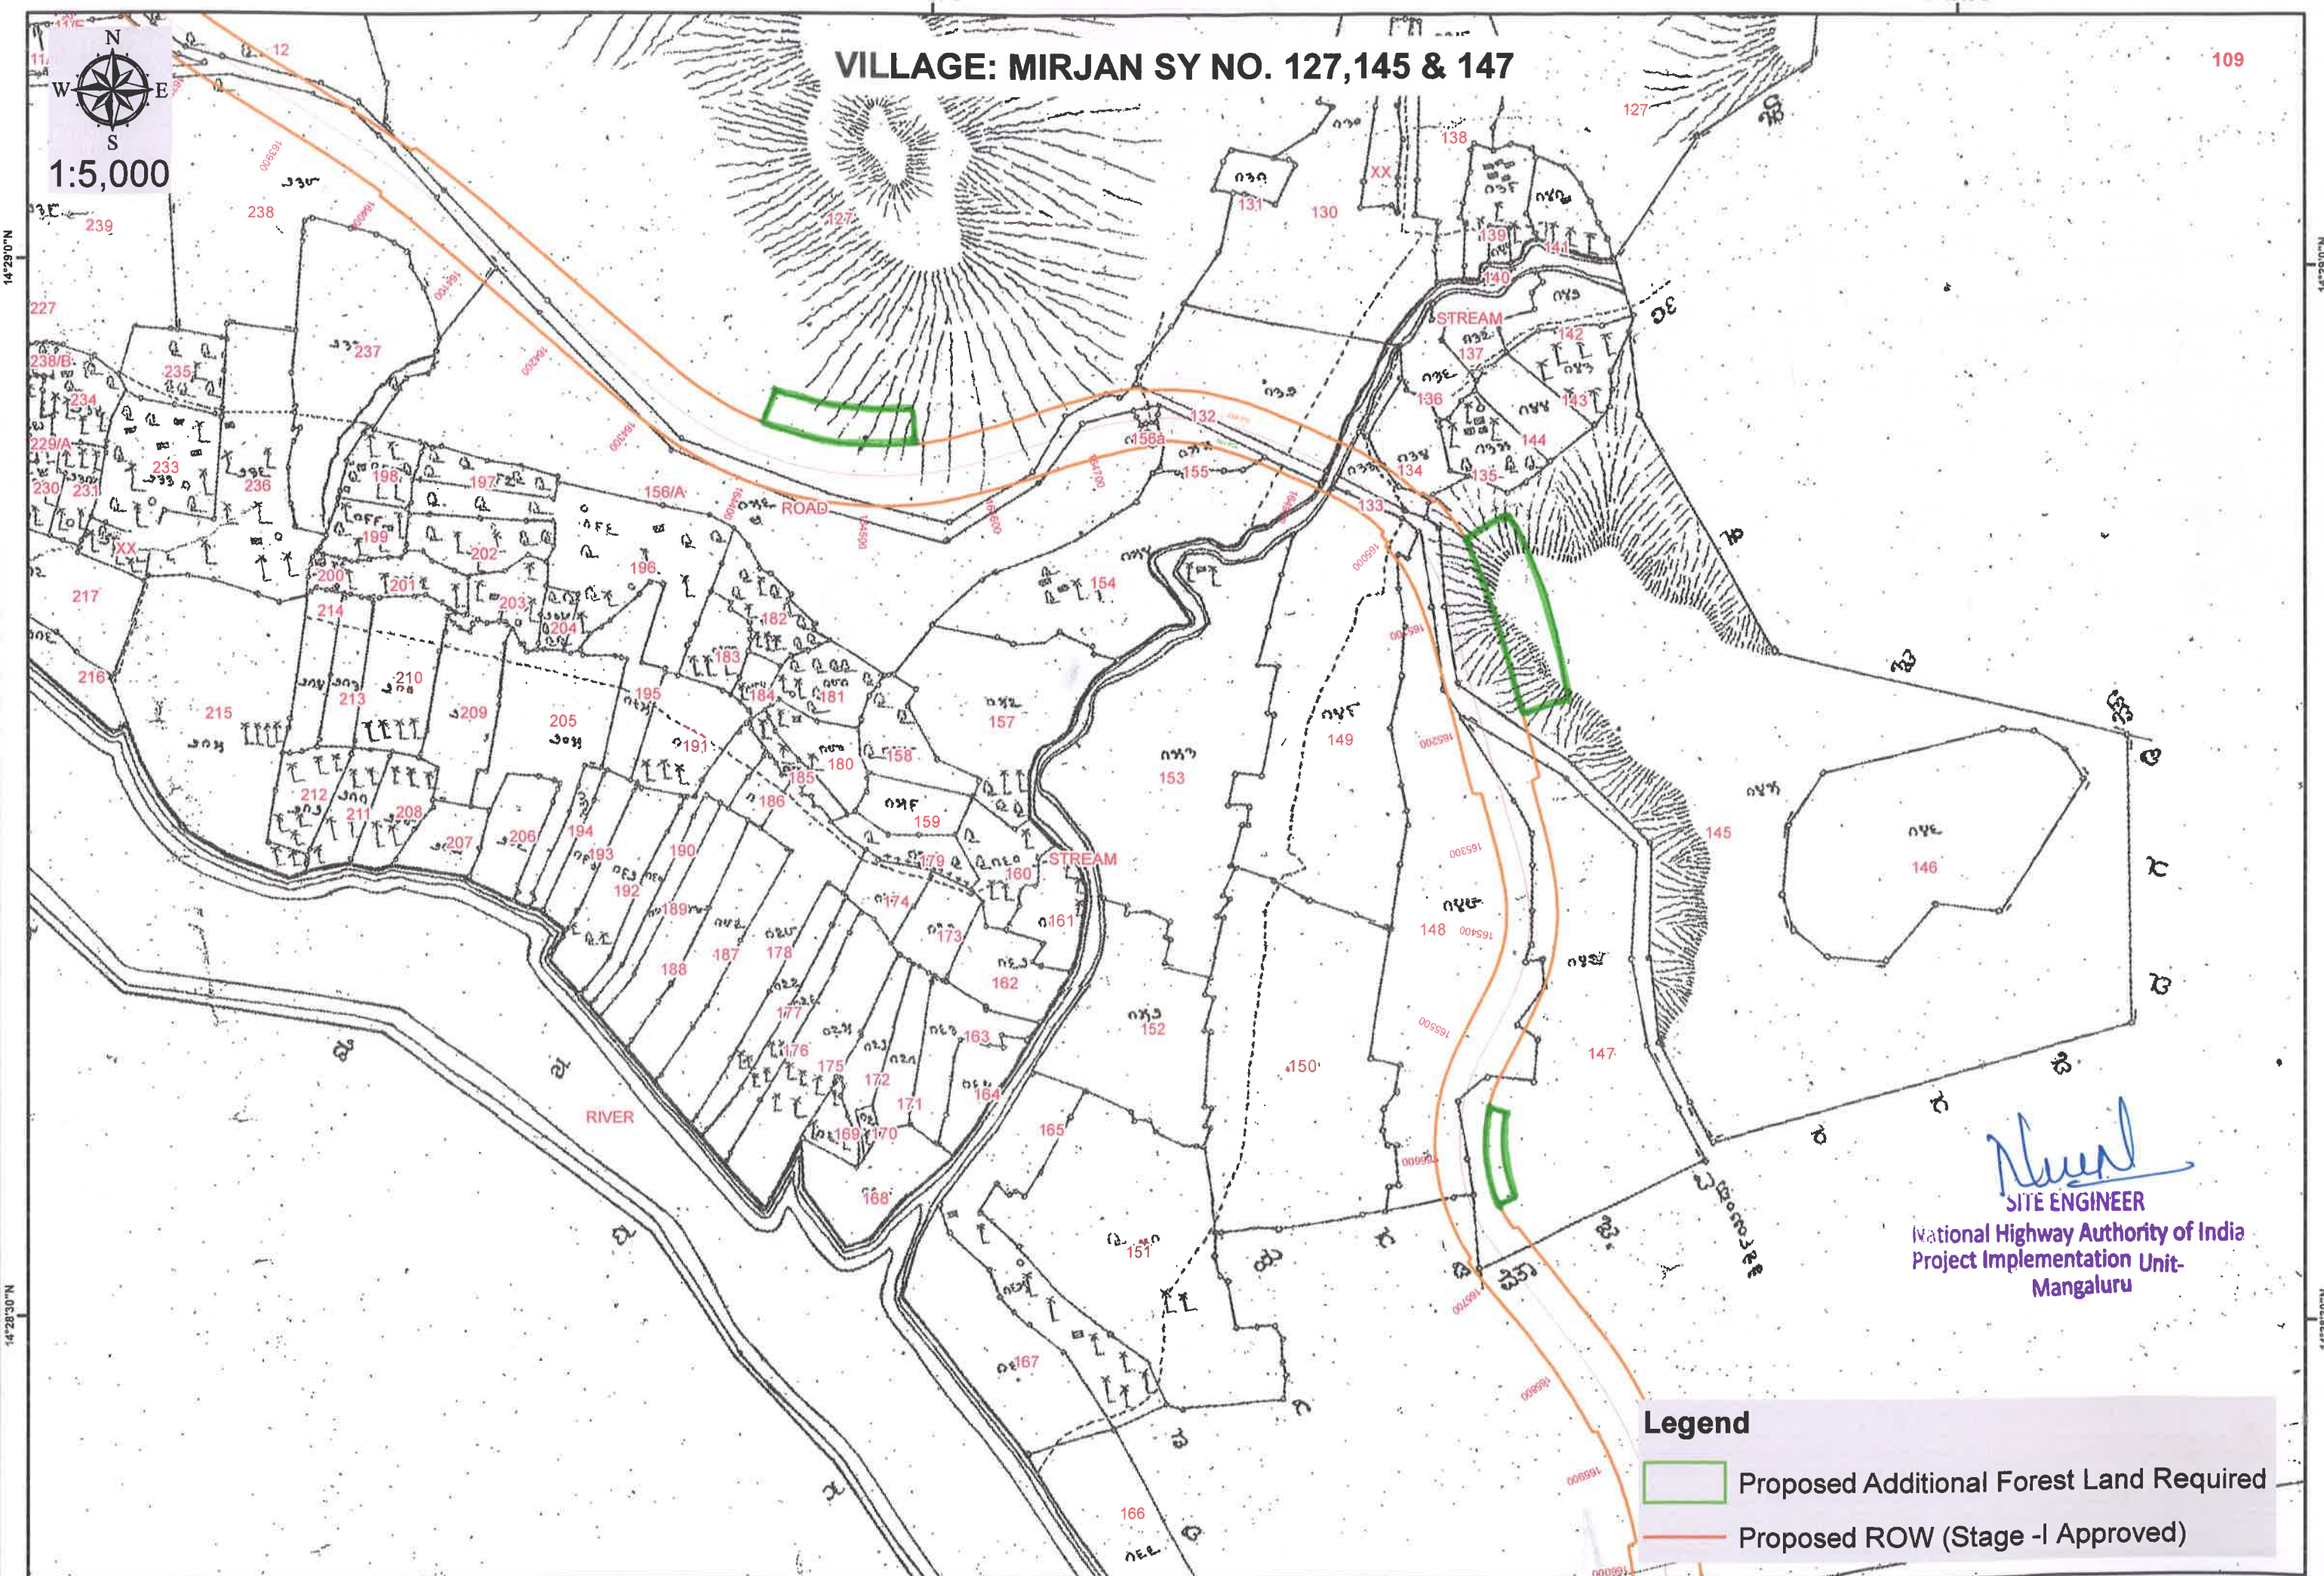

Mural
SITE ENGINEER

National Highway Authority of India
Project Implementation Unit-
Mangaluru

Legend

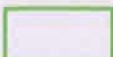-  Proposed Additional Forest Land Required
-  Proposed ROW (Stage -I Approved)





1:5,000

VILLAGE: DIVIGI SY NO. 96A1


SITE ENGINEER
National Highway Authority of India
Project Implementation Unit-
Mangaluru

Legend

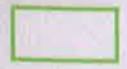-  Proposed Additional Forest Land Required
-  Proposed ROW (Stage-I Approved)

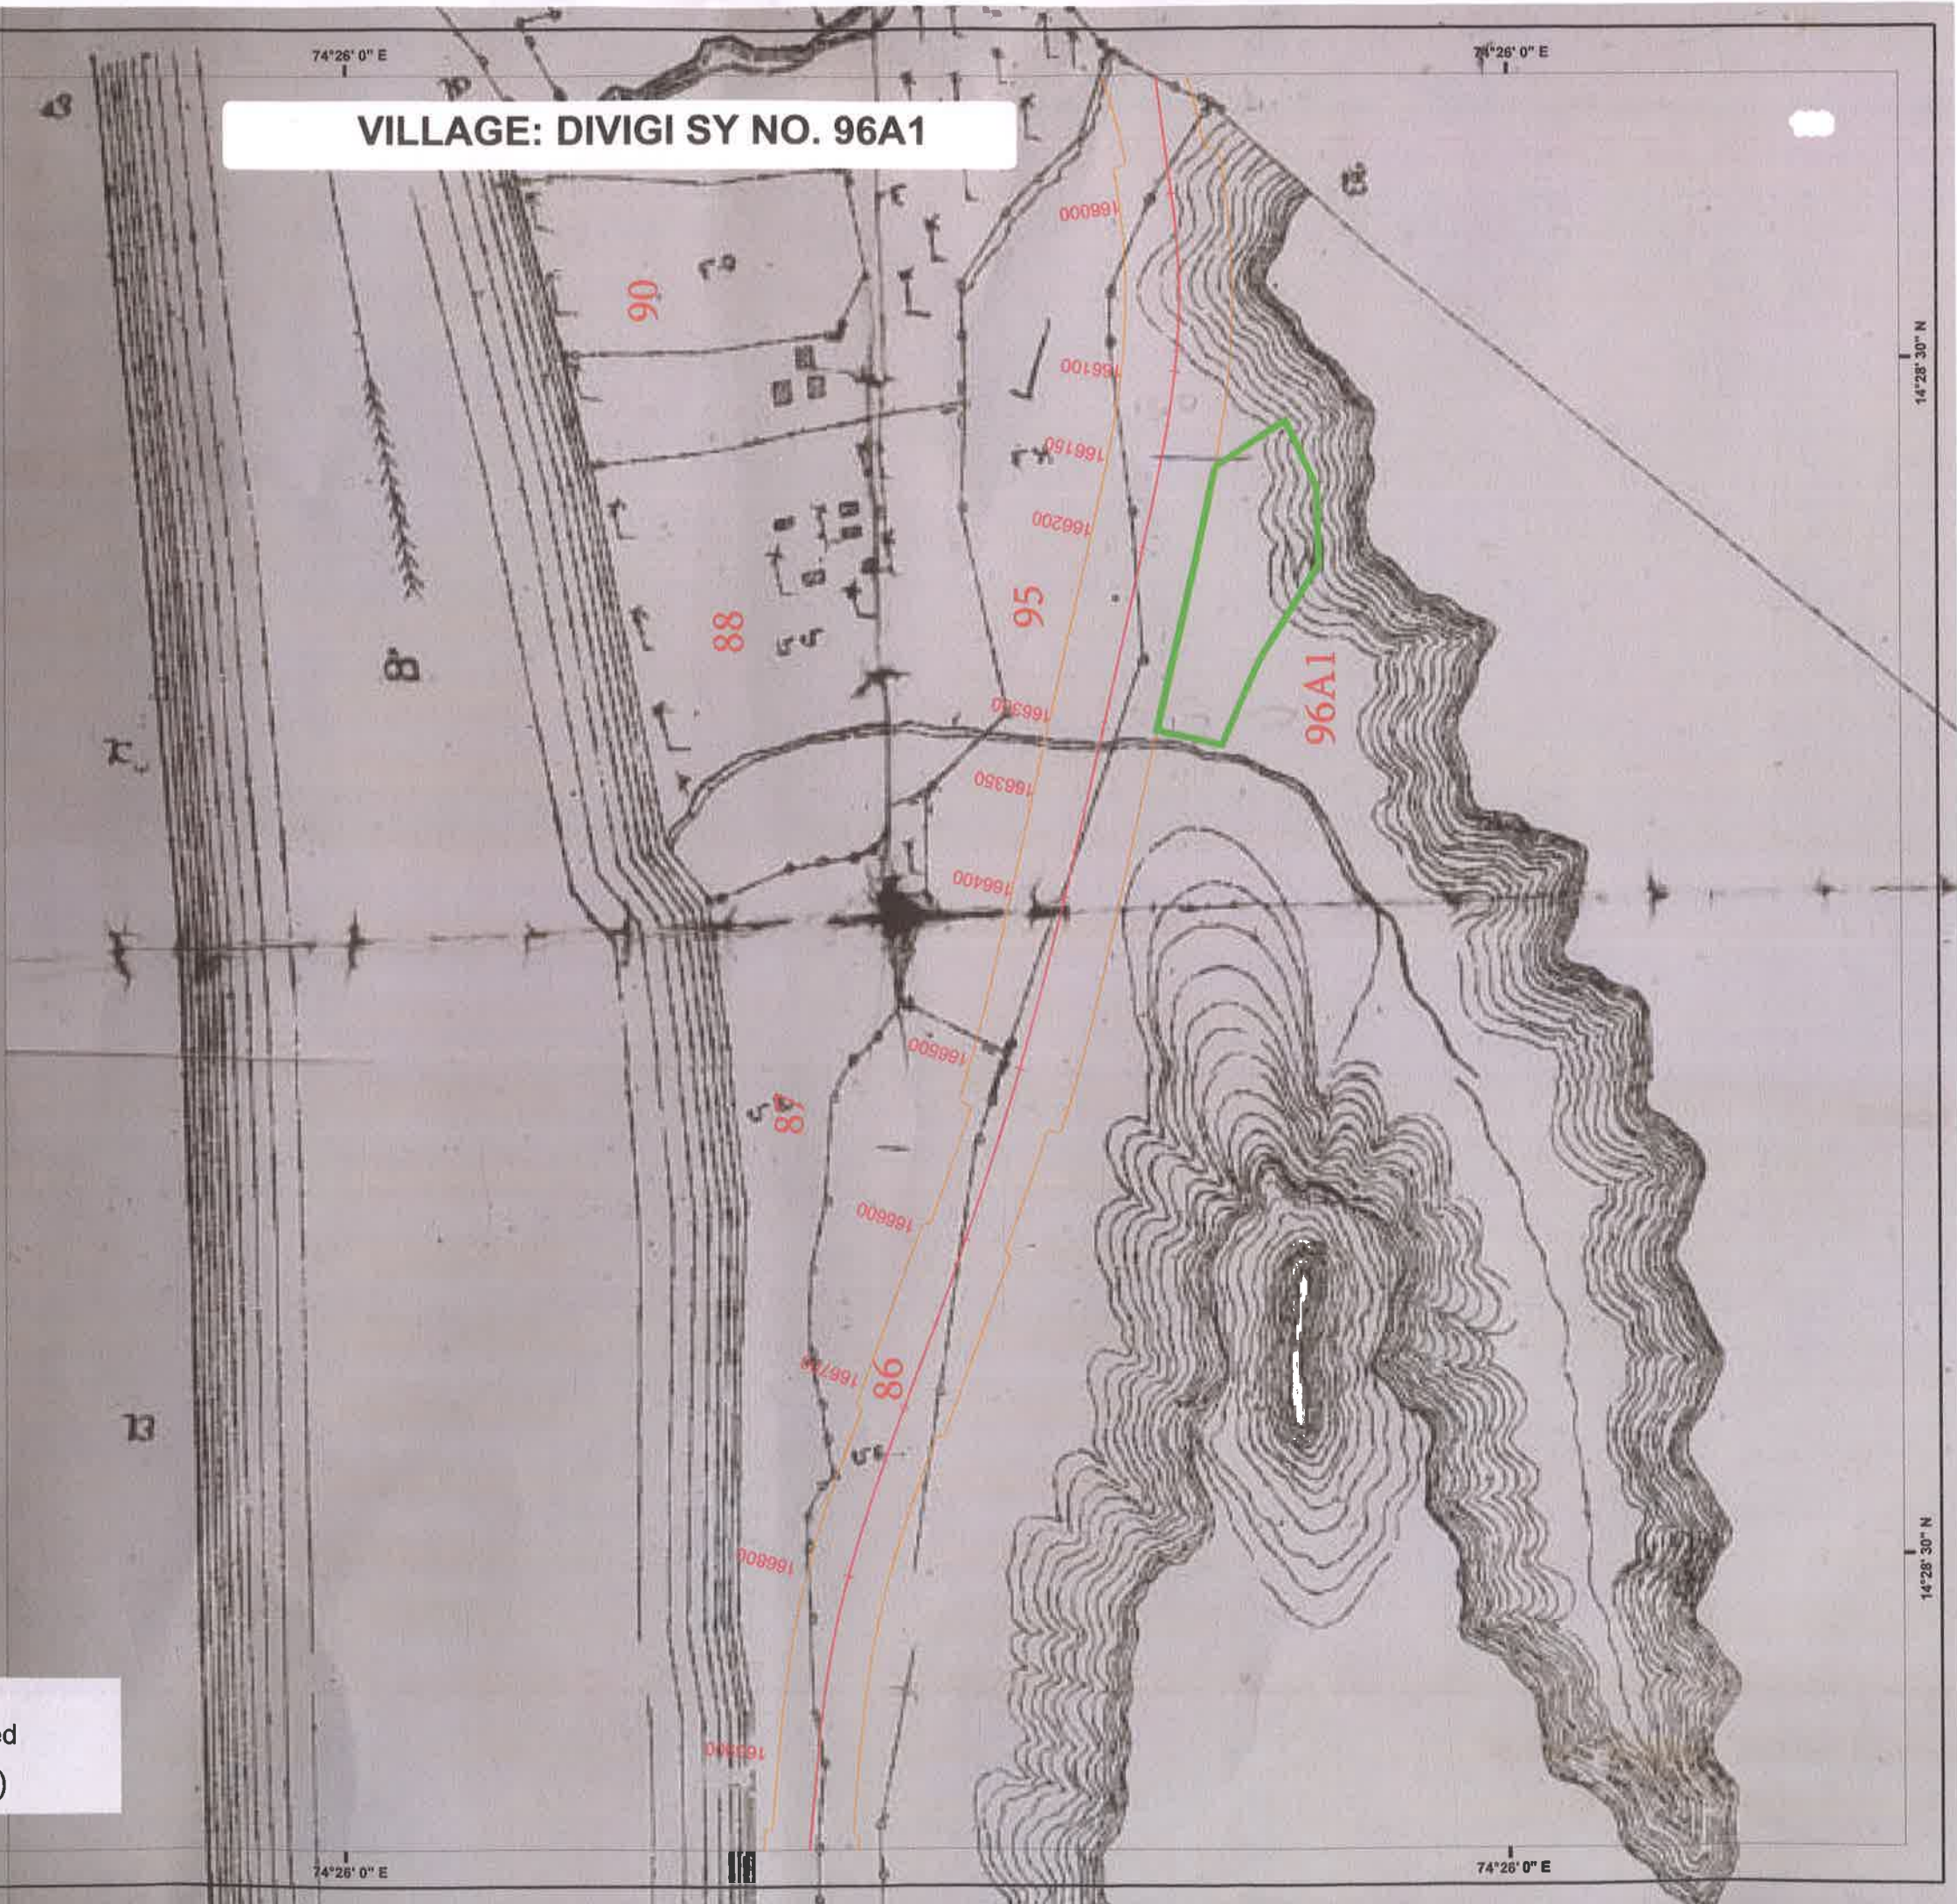





VILLAGE: DIVAGI SY NO. 96A

[Signature]
SITE ENGINEER
National Highway Authority of India
Project Implementation Unit
Mangaluru

Legend

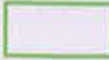-  Proposed Additional Forest Land Required
-  Proposed ROW (Stage -I Approved)

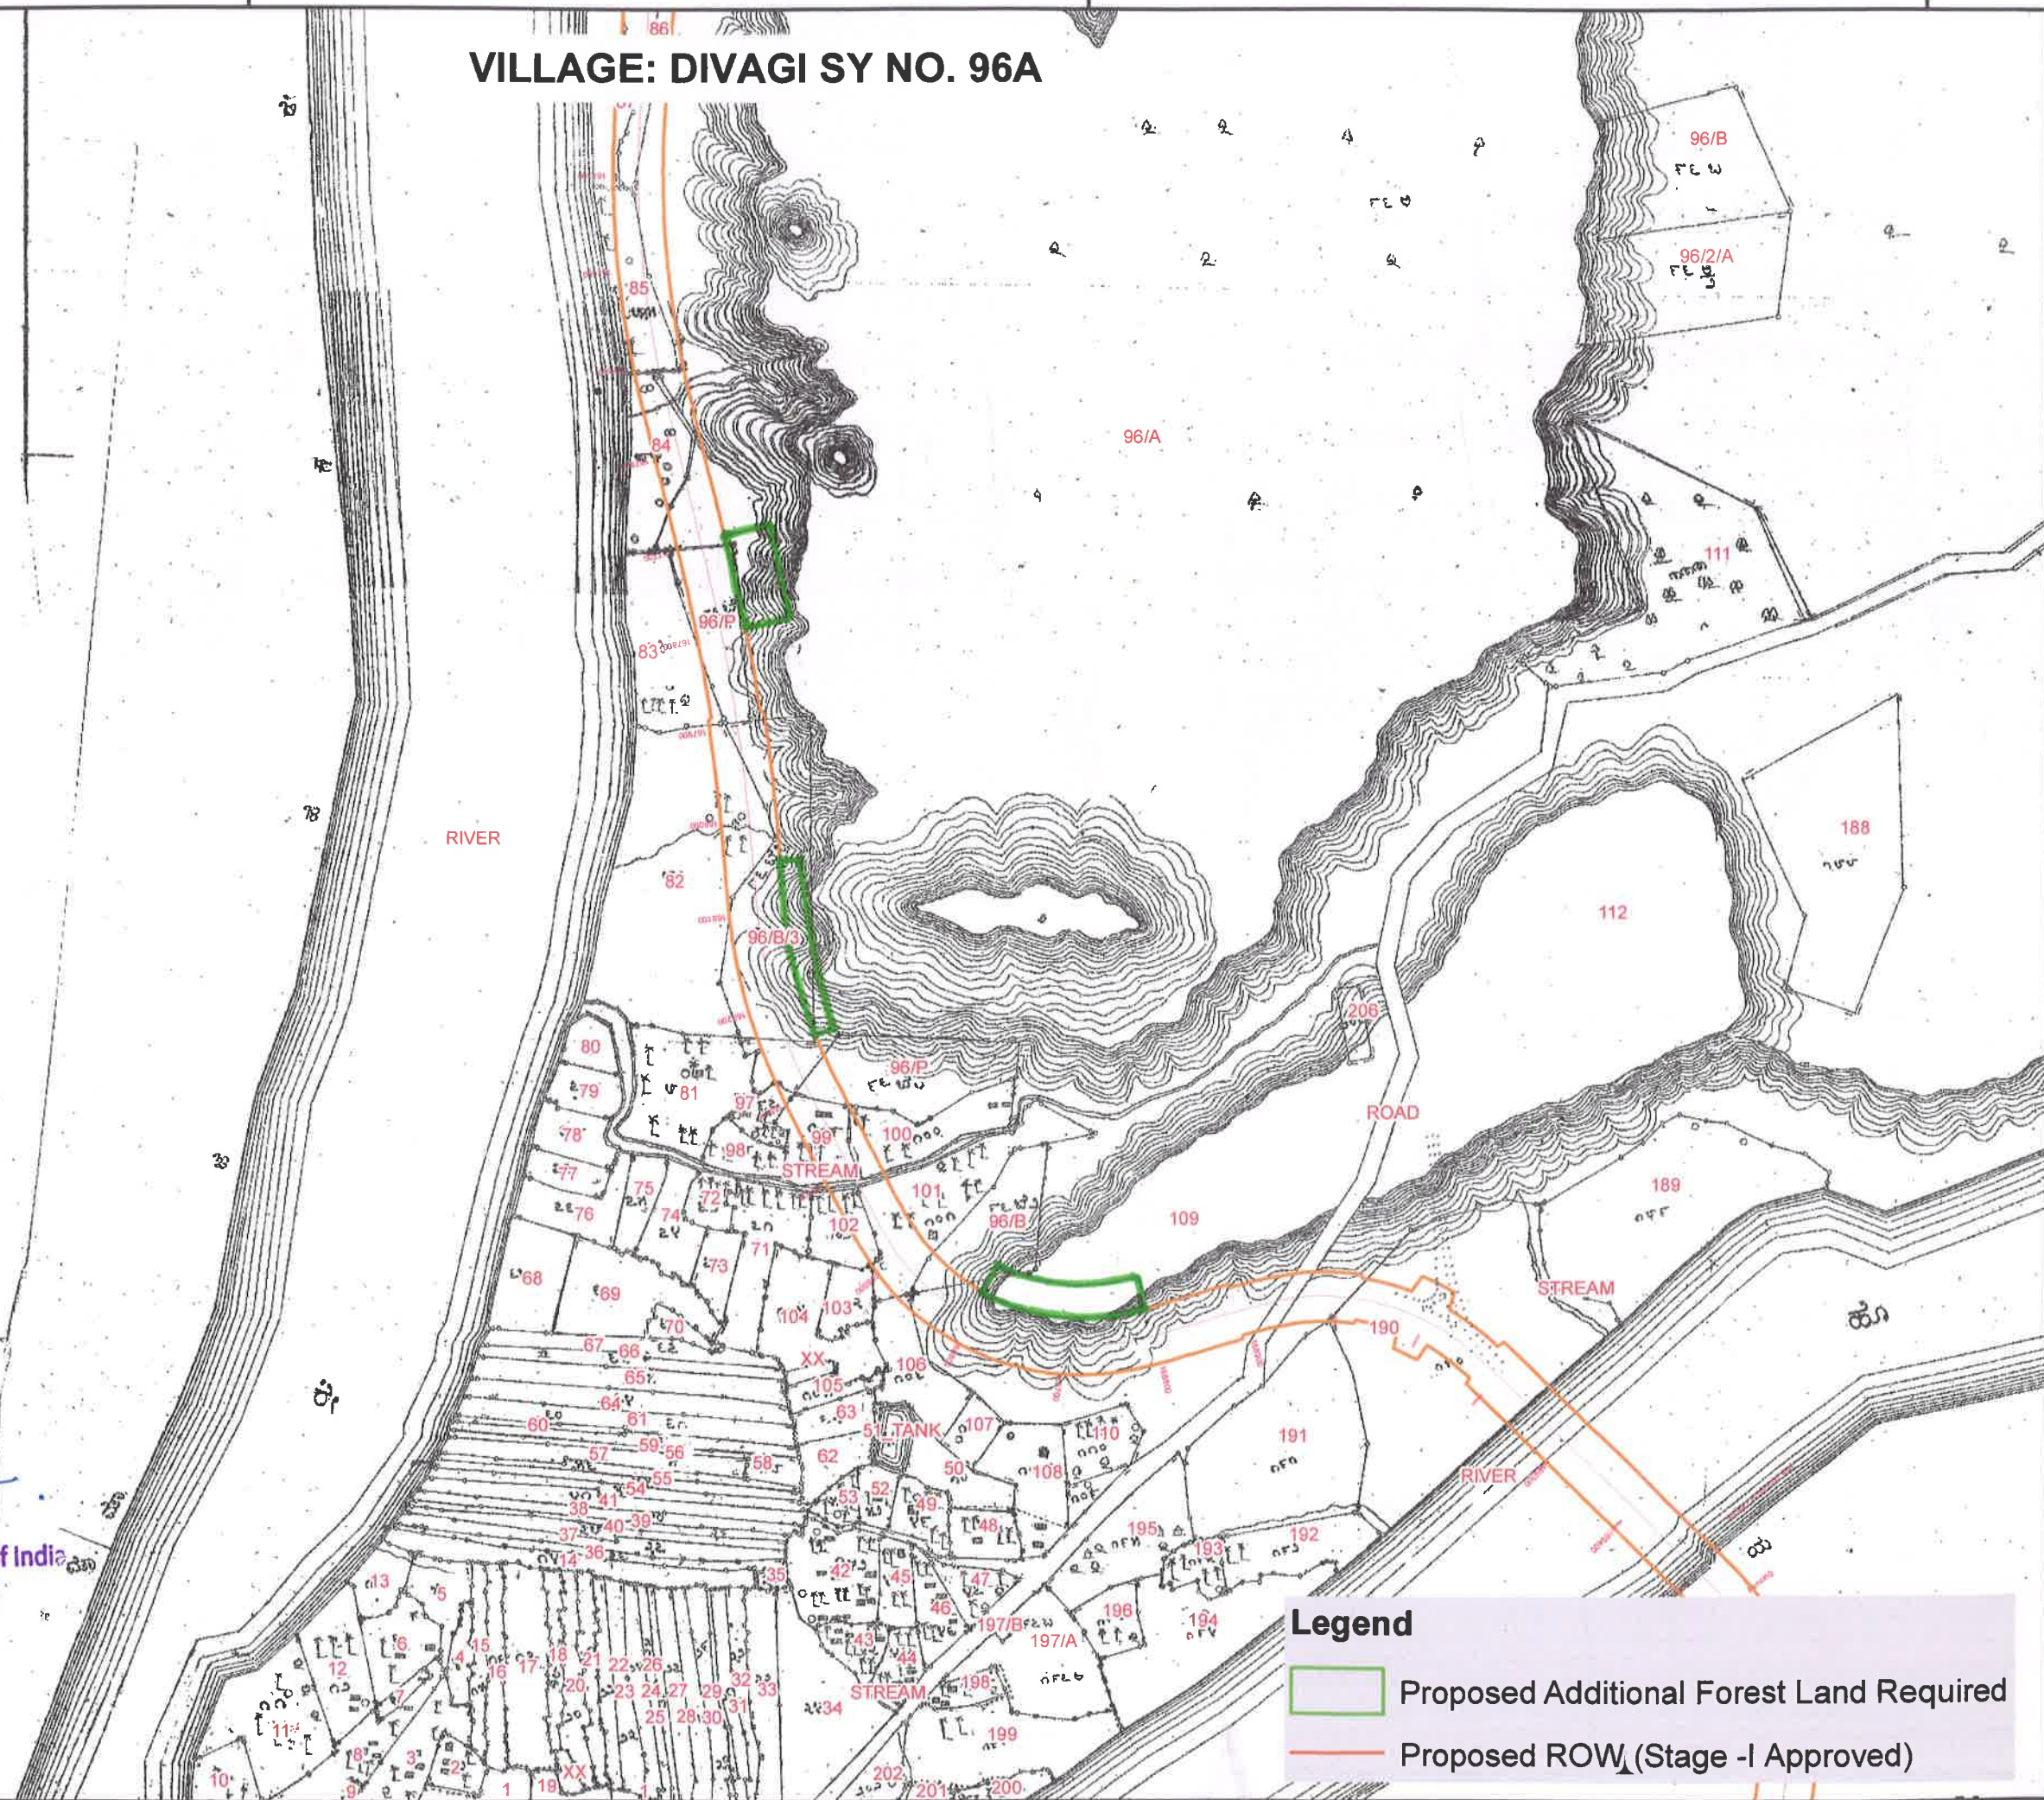

74°26'0"E

74°26'30"E

74°27'0"E

74°27'30"E



VILLAGE: MANAKI SY NO. 108B3, 108B2

ಗ್ರಾಮ ಮಣಿ

ಹೋಬಳಿ ಮಂಜೇಶ್ವರ

ತಾಲ್ಲೂಕು ಕುಮಟಾ

ಜಿಲ್ಲೆ ಉತ್ತರಕನ್ನಡ

ಕರ್ನಾಟಕ

ಸರ್ಕಾರ

ನಕ್ಷೆ

14°27'0"N


14°27'0"N

14°26'30"N

14°26'30"N

14°26'0"N

14°26'0"N

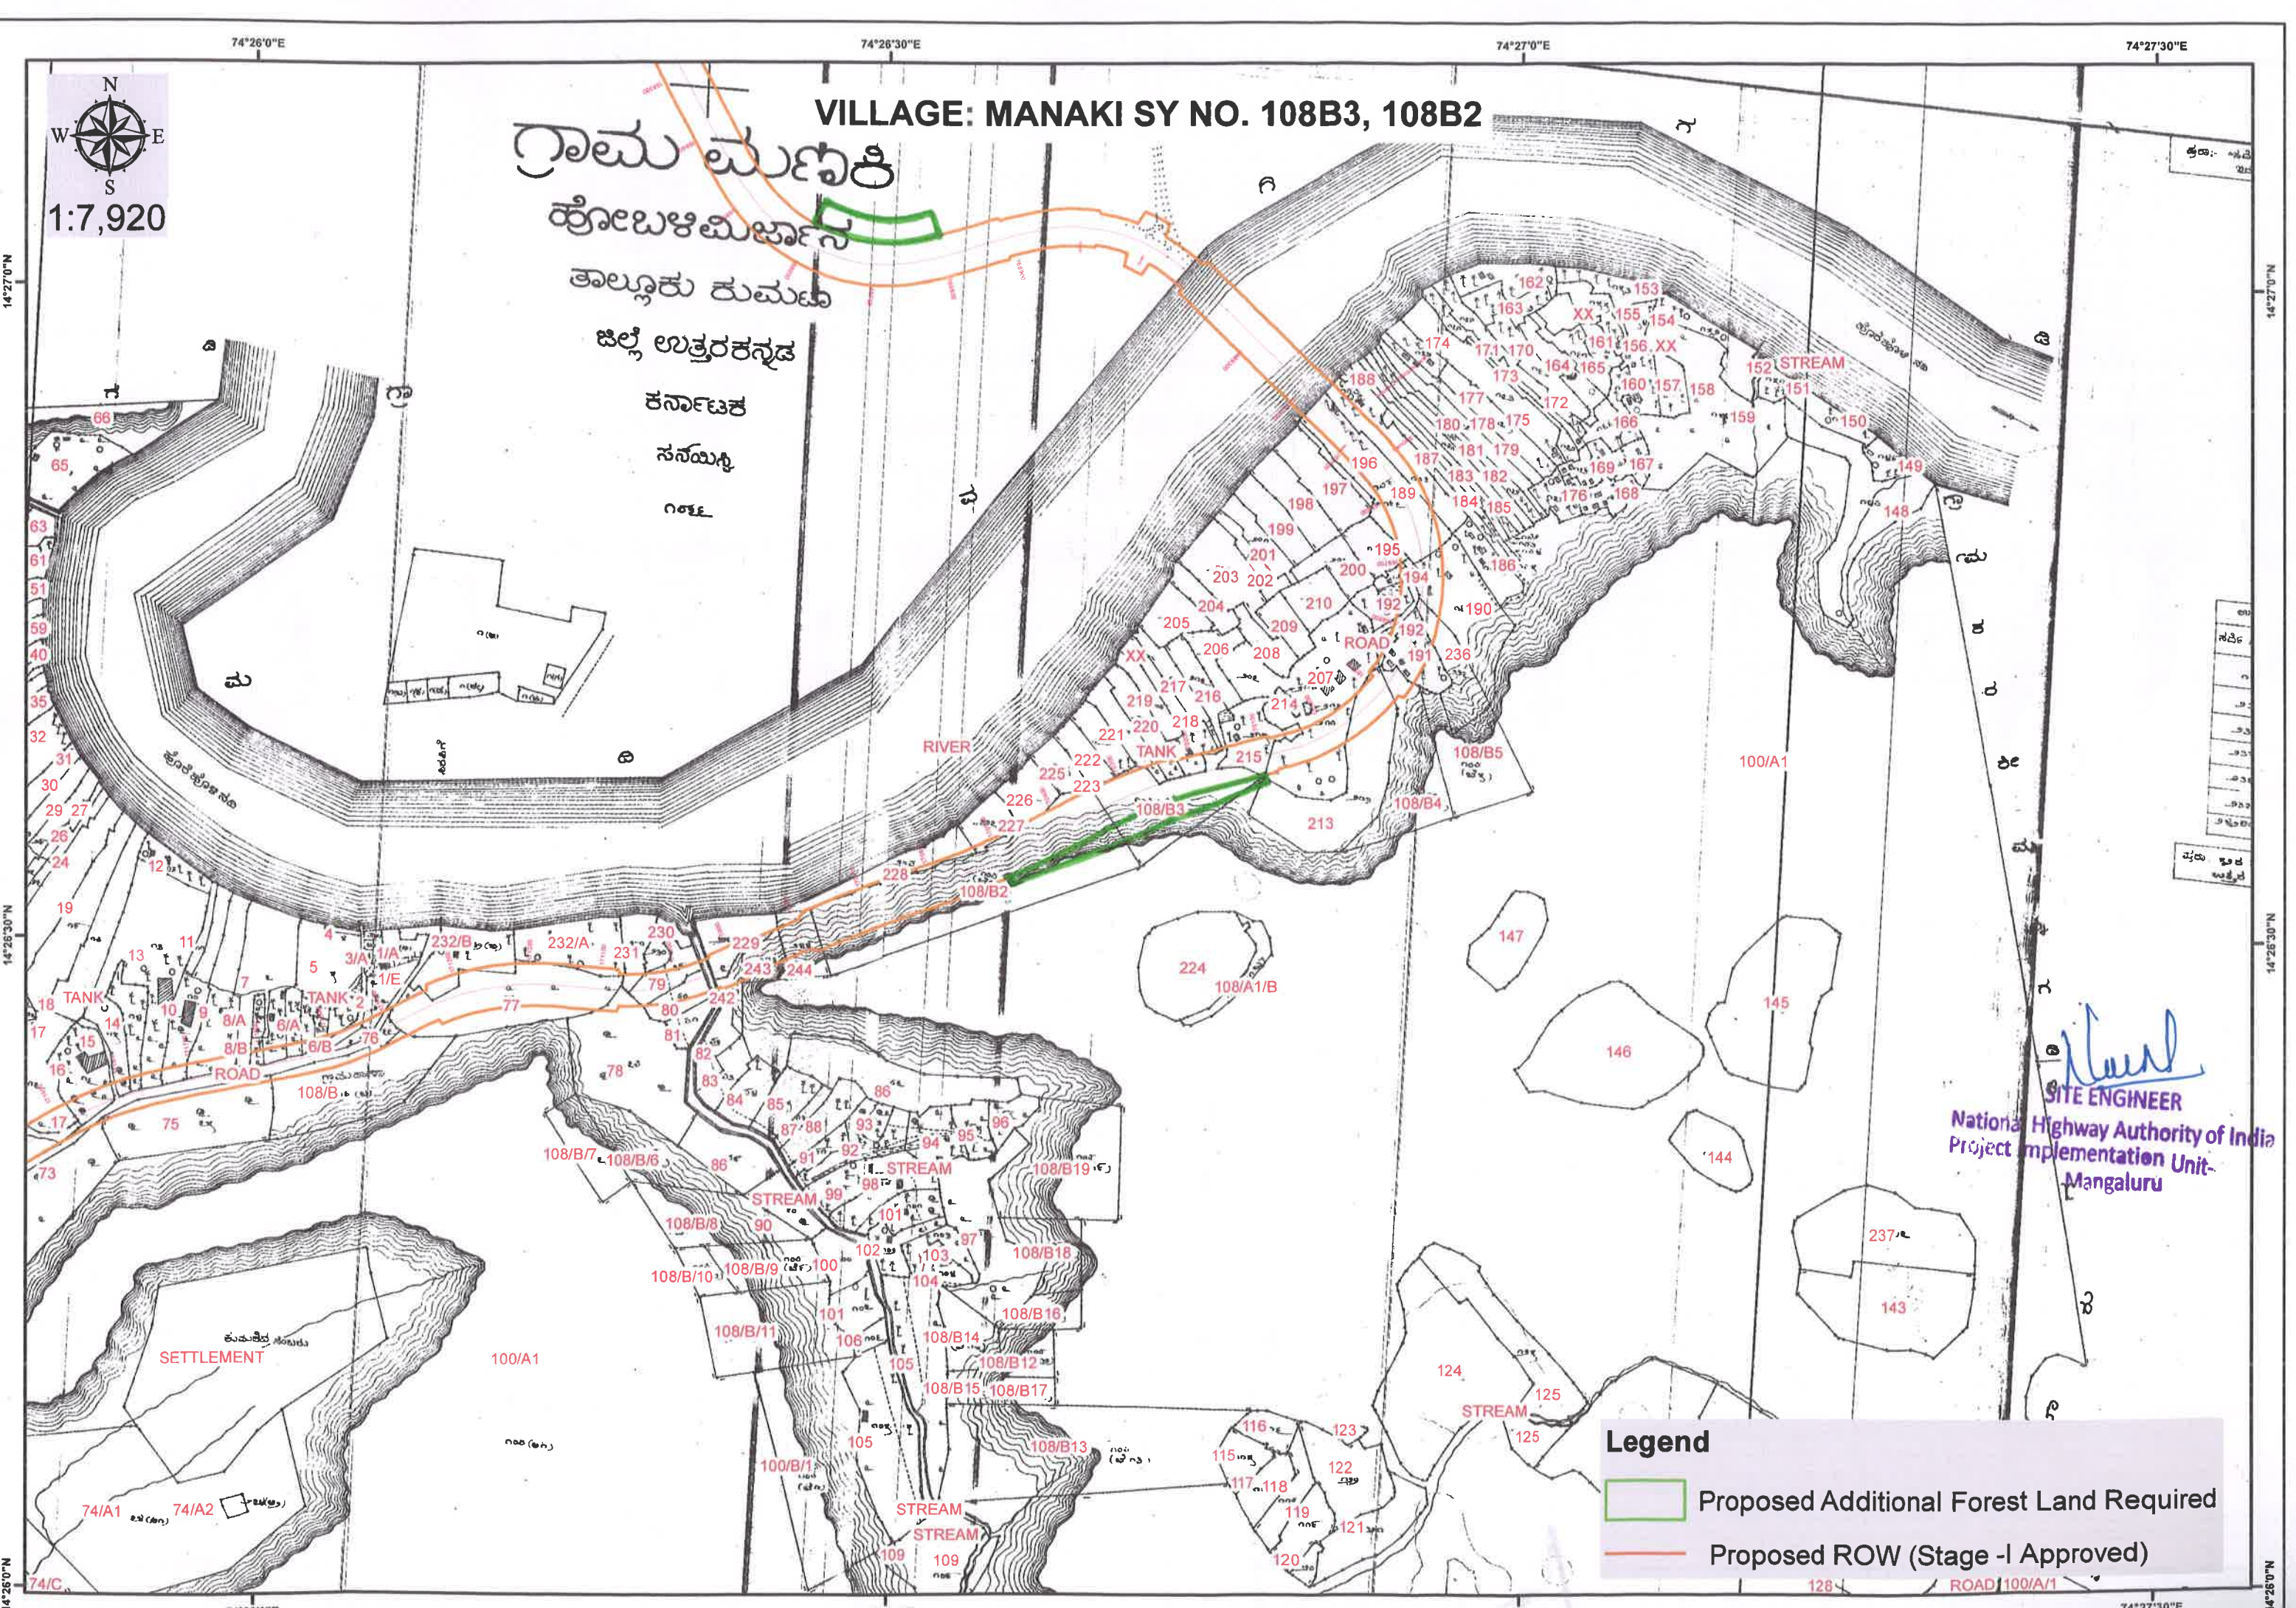

[Signature]
SITE ENGINEER
National Highway Authority of India
Project Implementation Unit-
Mangaluru

Legend

-  Proposed Additional Forest Land Required
-  Proposed ROW (Stage -I Approved)



VILLAGE: HONNAVAR SY NO. 483A1

ಶ್ರೀಮತಿ	ಶ್ರೀಮತಿ
ಶ್ರೀಮತಿ	ಶ್ರೀಮತಿ
ಕೆ.ಎ.ಎ.ಎ.	ಕೆ.ಎ.ಎ.ಎ.
ಕೆ.ಎ.ಎ.ಎ.	ಕೆ.ಎ.ಎ.ಎ.
Legend

- Proposed Additional Forest Land Required
- Proposed ROW (Stage -I Approved)

[Signature]
SITE ENGINEER
National Highway Authority of India
Project Implementation Unit-
Mangaluru

74°27'0"E

74°27'30"E

74°28'0"E



VILLAGE: KELAGINOOR SY NO. 400A1

14°14'30"N

14°14'30"N

14°14'0"N


14°14'0"N

400A1

ಗ್ರಾಮ ಕೆಲಗಿನೂರ
ಹೊರಬಳಿ ಮಂಜಿ
ಹಳ್ಳಿ ಹತ್ತರ ಕುಳಿ
ಕೆಲಗಿನೂರ
ಹಳ್ಳಿ ಹತ್ತರ


SITE ENGINEER
National Highway Authority of India
Project Implementation Unit-
Mangaluru


Legend

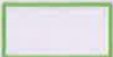-  Proposed Additional Forest Land Required
-  Proposed ROW (Stage -I Approved)

74°27'0"E

74°27'30"E

74°28'0"E

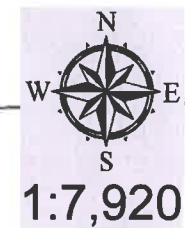

VILLAGE: GUNAVANTE SY NO. 263A

14°13'30"N

14°13'30"N

74°27'30"E

74°28'0"E

74°28'30"E

14°13'30"N

14°13'30"N

74°27'30"E


74°28'0"E

74°28'30"E

[Signature]
SITE ENGINEER

National Highway Authority of India
Project Implementation Unit-
Mangaluru

Legend

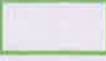-  Proposed Additional Forest Land Required
-  71
-  77/326
-  Proposed ROW (Stage - I Approved)

74°29'0"E


74°29'30"E

74°30'0"E

VILLAGE: MANKI SY NO. 238



1:7,920

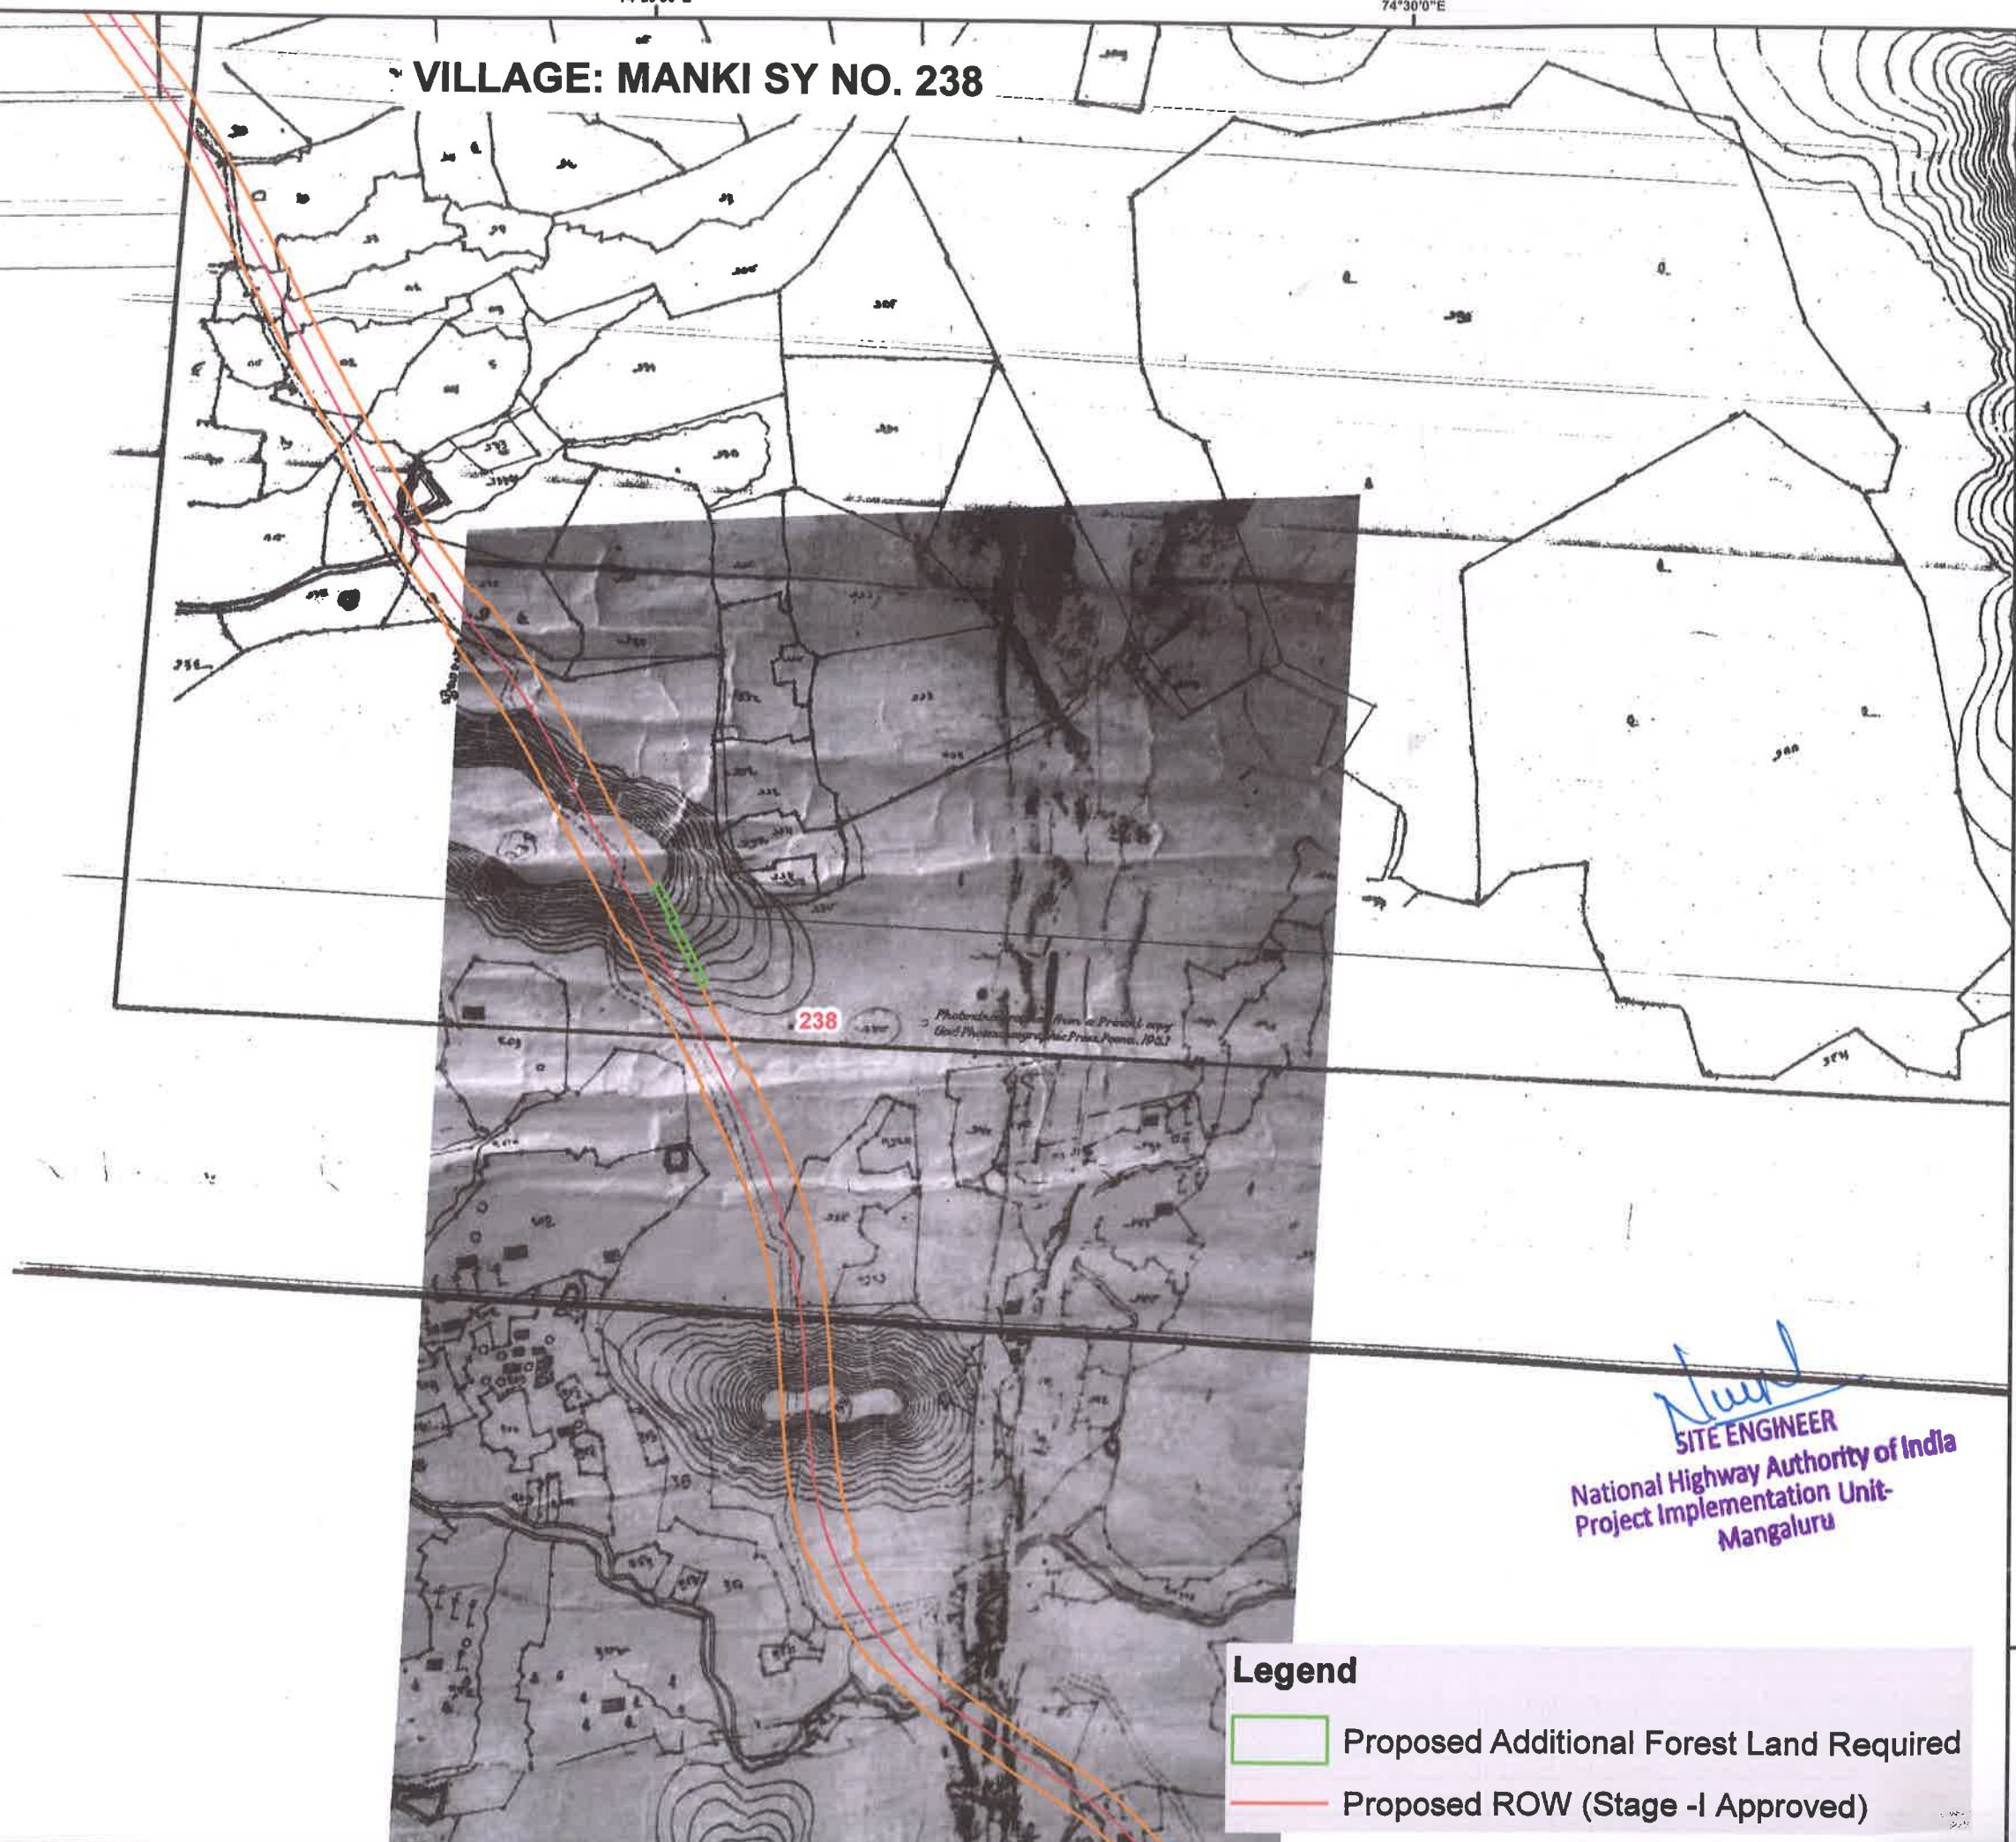

[Signature]
SITE ENGINEER
National Highway Authority of India
Project Implementation Unit-
Mangaluru

Legend

-  Proposed Additional Forest Land Required
-  Proposed ROW (Stage -I Approved)

74°29'30"E

74°30'0"E

74°30'30"E

74°31'0"E



VILLAGE: SULEBEELU SY NO. 11

14°8'30"N


14°8'0"N

14°8'30"N

14°8'0"N

ಪ್ರಾಂತ್ಯ	ಜಿಲ್ಲೆ	ತಾಲ್ಲೂಕು
ಕರ್ನಾಟಕ	ಬೆಂಗಳೂರು	ಬೆಂಗಳೂರು
ಹಿರಿಯ	ಮುಖ್ಯಮಂತ್ರಿ	ಮಂತ್ರಿ
ಅಧಿಕಾರಿ	ಪ್ರಾಂತ್ಯ ಮಂತ್ರಿ	ಜಿಲ್ಲಾ ಮಂತ್ರಿ

Legend

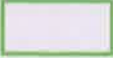-  Proposed Additional Forest Land Required
-  Proposed ROW (Stage -I Approved)

74°29'30"E

74°30'0"E

74°30'30"E

74°31'0"E