


LAND USE MAP OF ROAD DHADU (DHATROG) TO BHAOLALA KMS 0/00 TO 9/00

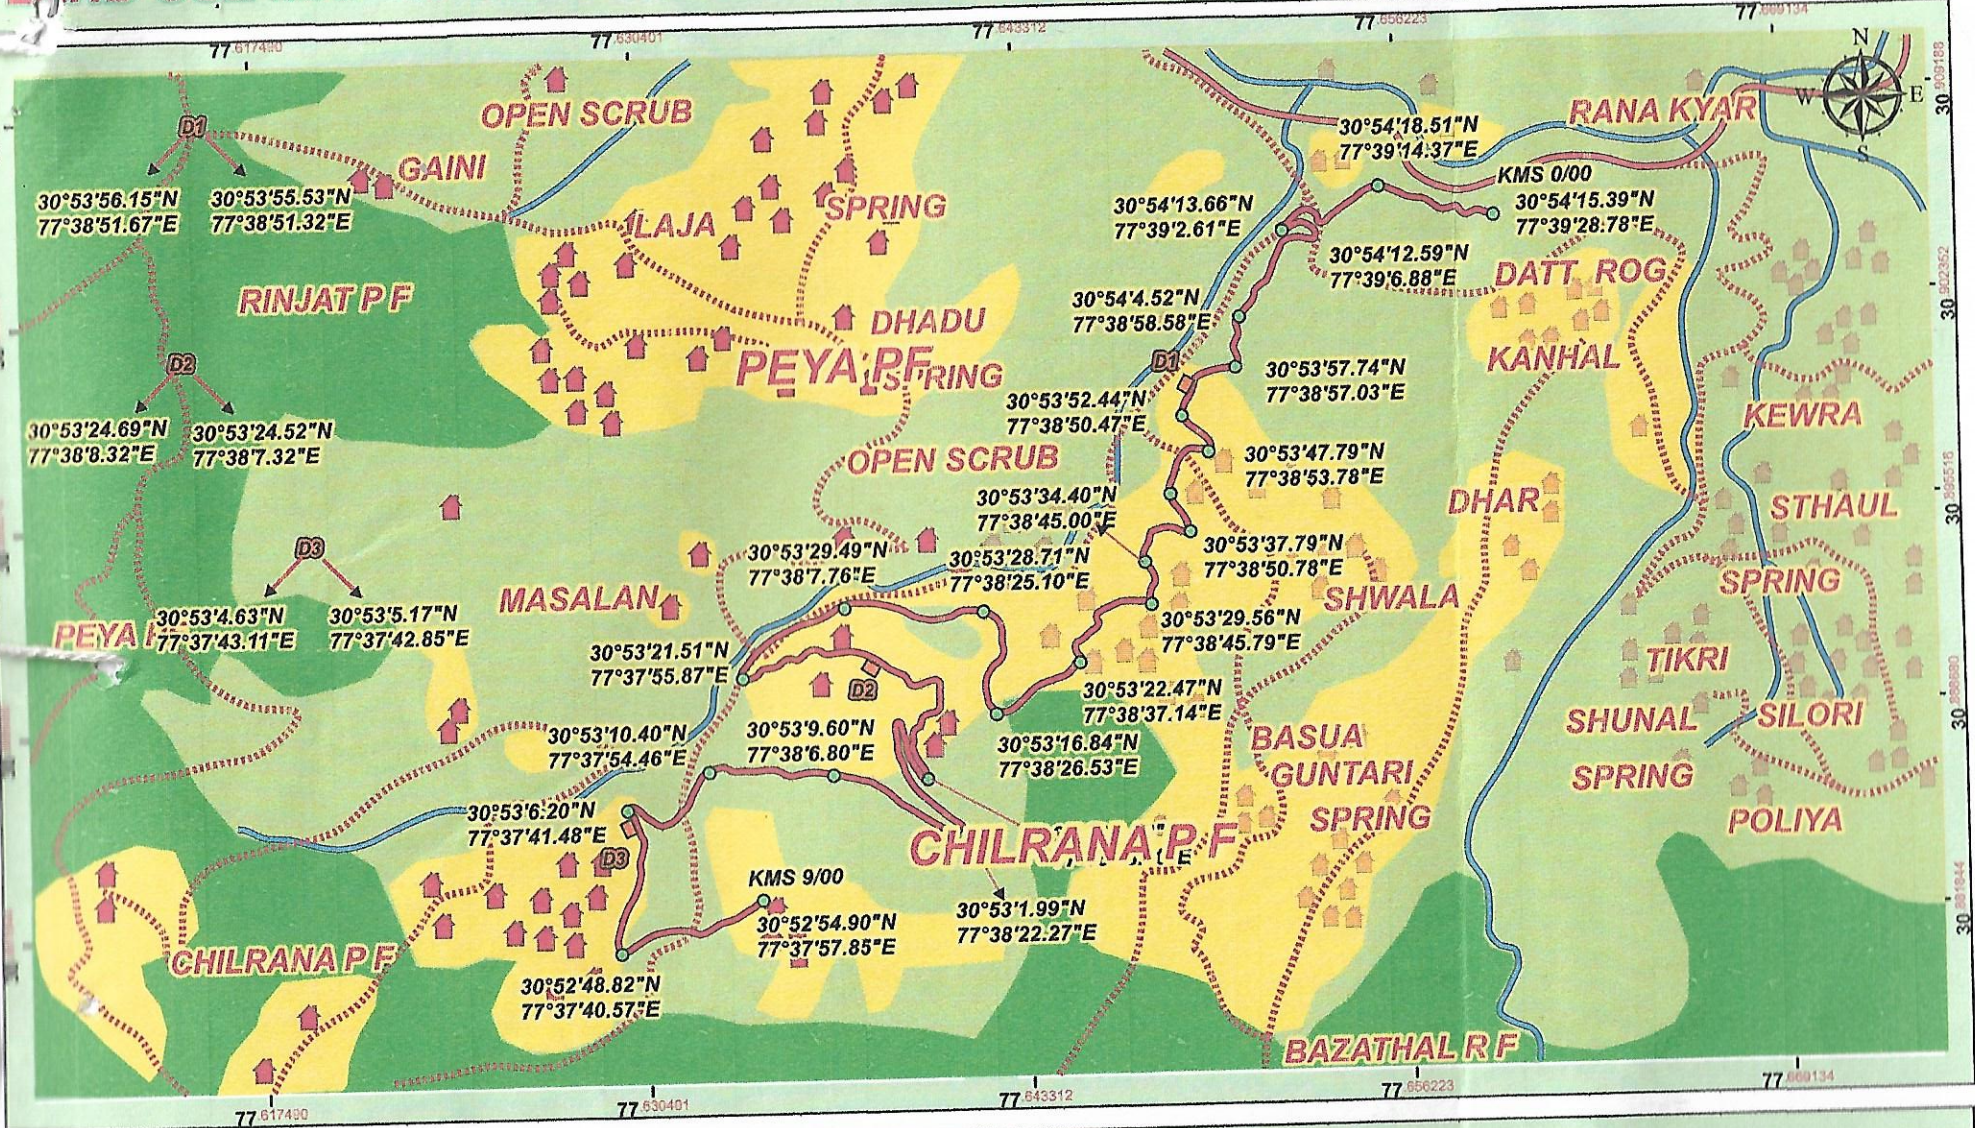

FOREST LAND		PROPOSED ROAD		DUMPING SITE	
PRIVATE LAND		PATH/ROAD			
BUILTUP AREA		WATER BODY			
OPEN LAND		TOPOSHEET NO	53 F/9		

Executive Engineer
B&R Division
HPPWD Chopal

Divisional Forest Officer
Chopal Forest Division