


Topo sheet DHADU (DHATROG) TO BHAOLALA KMS 0/00 TO 9/00

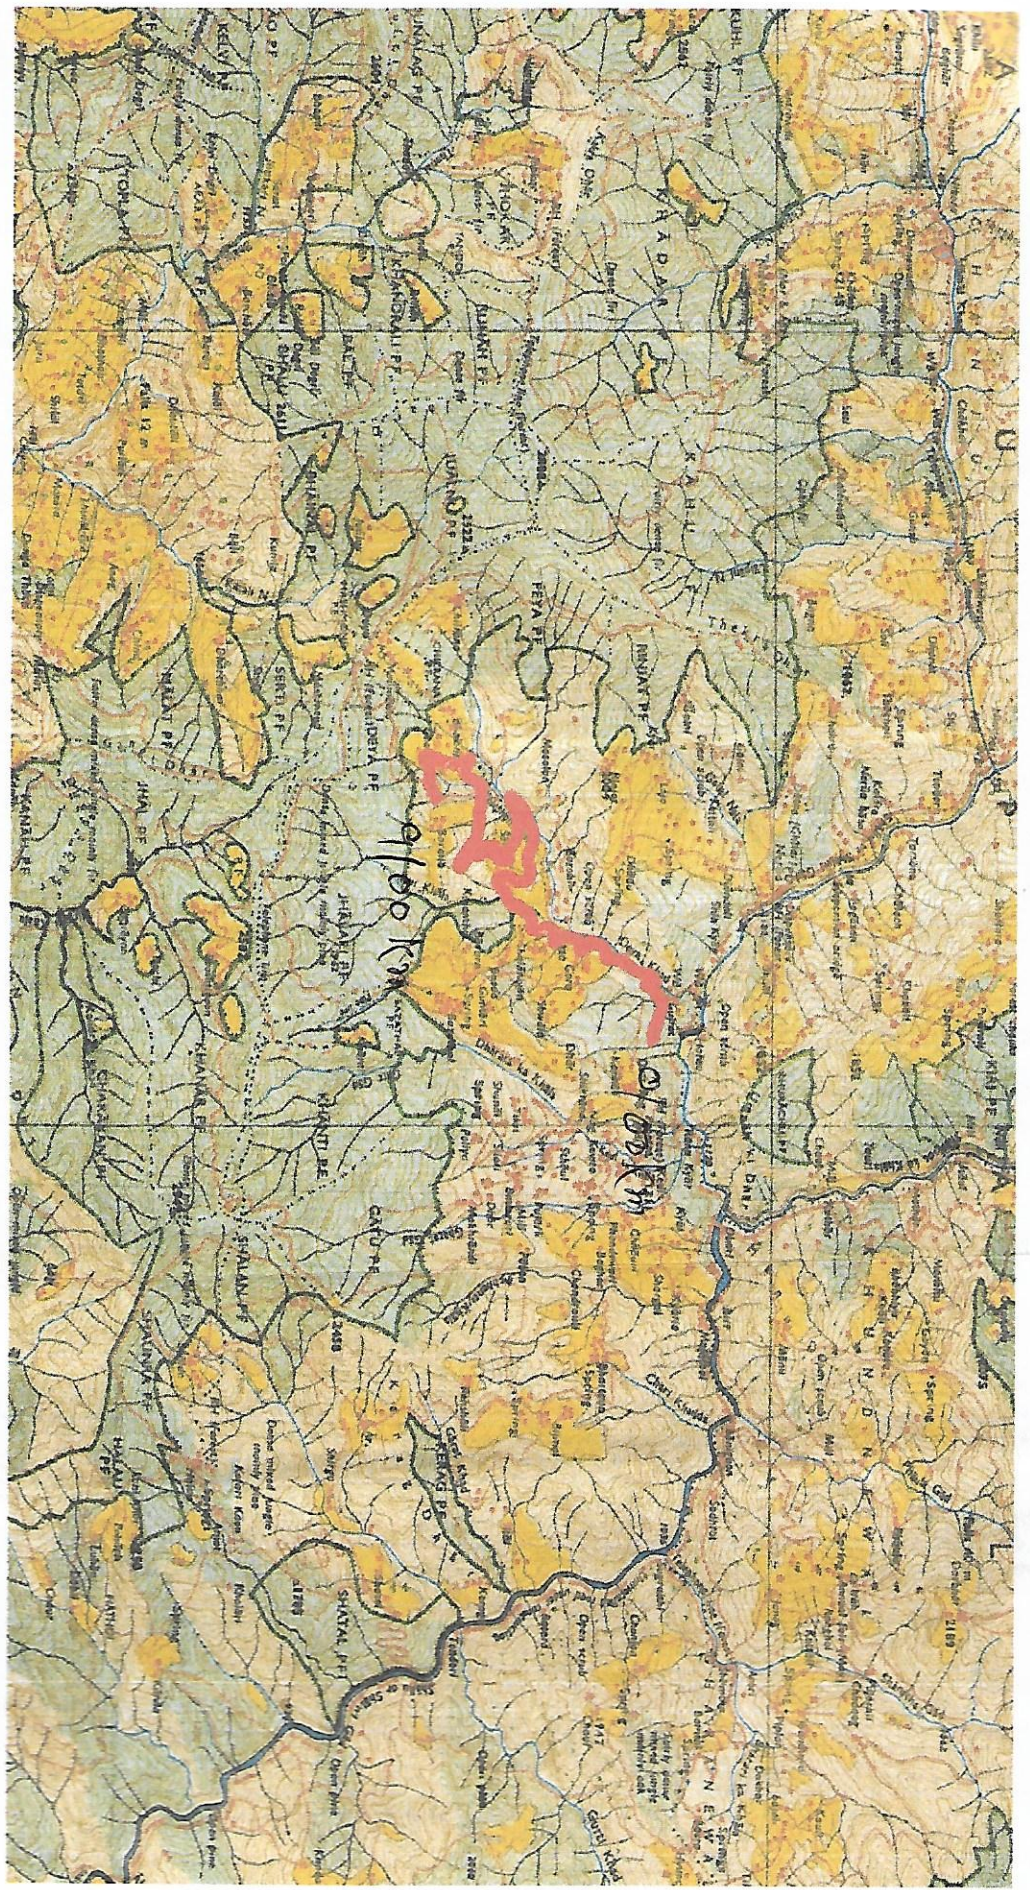

Index
Proposed road
Topo sheet

53F/9

(Signature)
Executive Engineer
B&R Division
HPPWD Chopal
Chopal Forest Division
Chopal Forest Division