



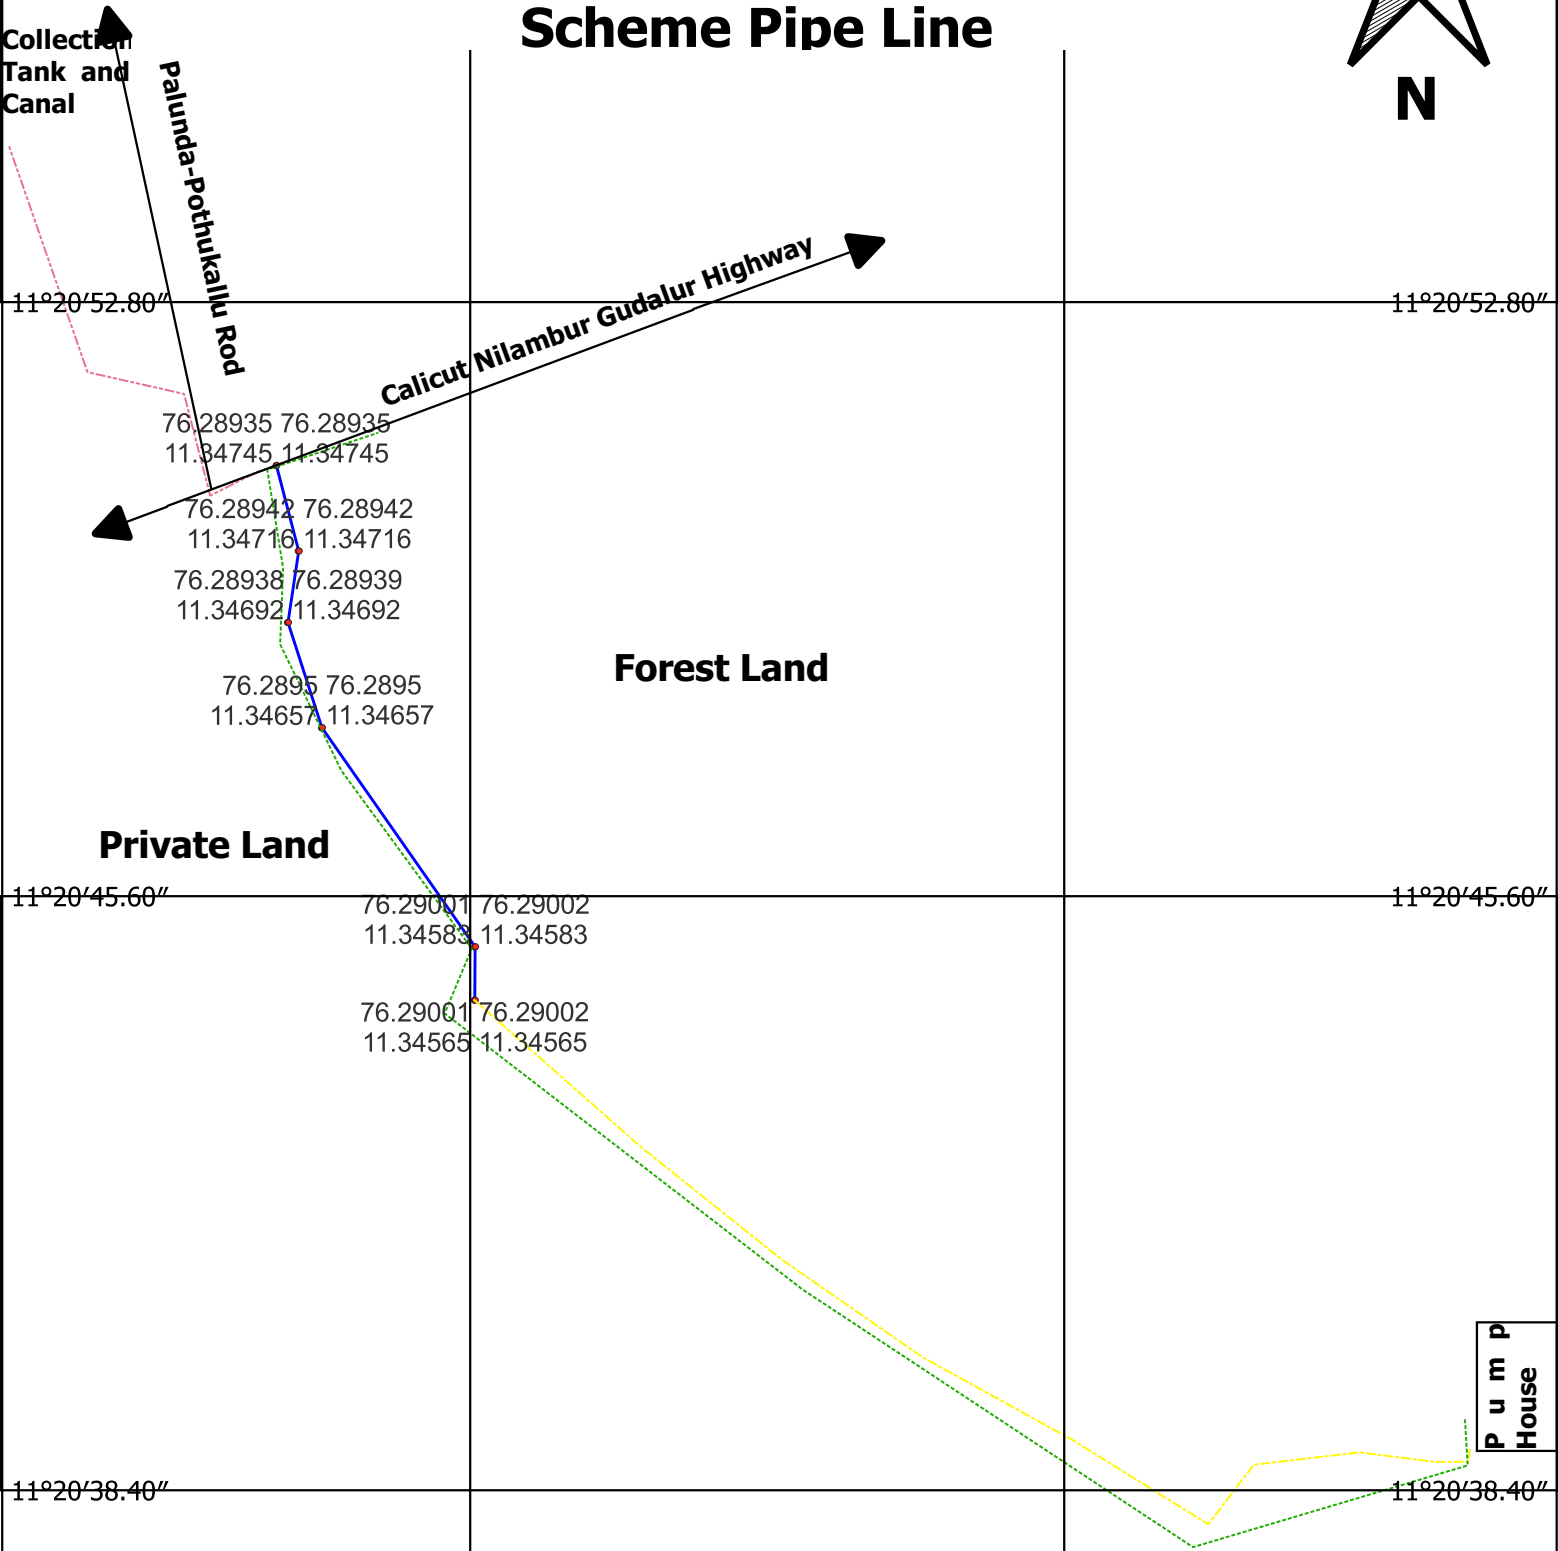

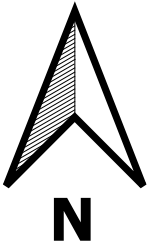

Proposed Land Diversion For Muppini LI Scheme Pipe Line



Particulars of Proposal

| | |
|-----------------------|--------|
| Length through Forest | 220 m |
| Width of Divesrsion | 0.35 m |
| Area of Diversion | 77 sqm |

Index

-  Forest Bounary
-  Existing Pipe Line
-  Proposed Pipe line- non forest
-  Pipeline Proposal Through Forest