


CO-ORDINATES OF LAND
 X=721722.4452 Y=3163835.4867
 X=721792.4775 Y=3163835.1031
 X=721892.4671 Y=3163832.8083
 X=721993.0963 Y=3163825.2599
 X=722092.2753 Y=3163811.5499
 X=722190.7676 Y=3163791.6089
 X=722289.0091 Y=3163765.6749
 X=722383.8270 Y=3163737.7865
 X=722479.7099 Y=3163709.3182
 X=722479.7042 Y=3163709.2989

X=722474.0116 Y=3163690.1262
 X=722378.0751 Y=3163718.6104
 X=722283.6504 Y=3163746.4056
 X=722186.9369 Y=3163771.9640
 X=722089.4390 Y=3163791.7452
 X=721990.7855 Y=3163805.3931
 X=721892.9720 Y=3163812.7662
 X=721792.3152 Y=3163815.1037
 X=721722.3493 Y=3163815.4383

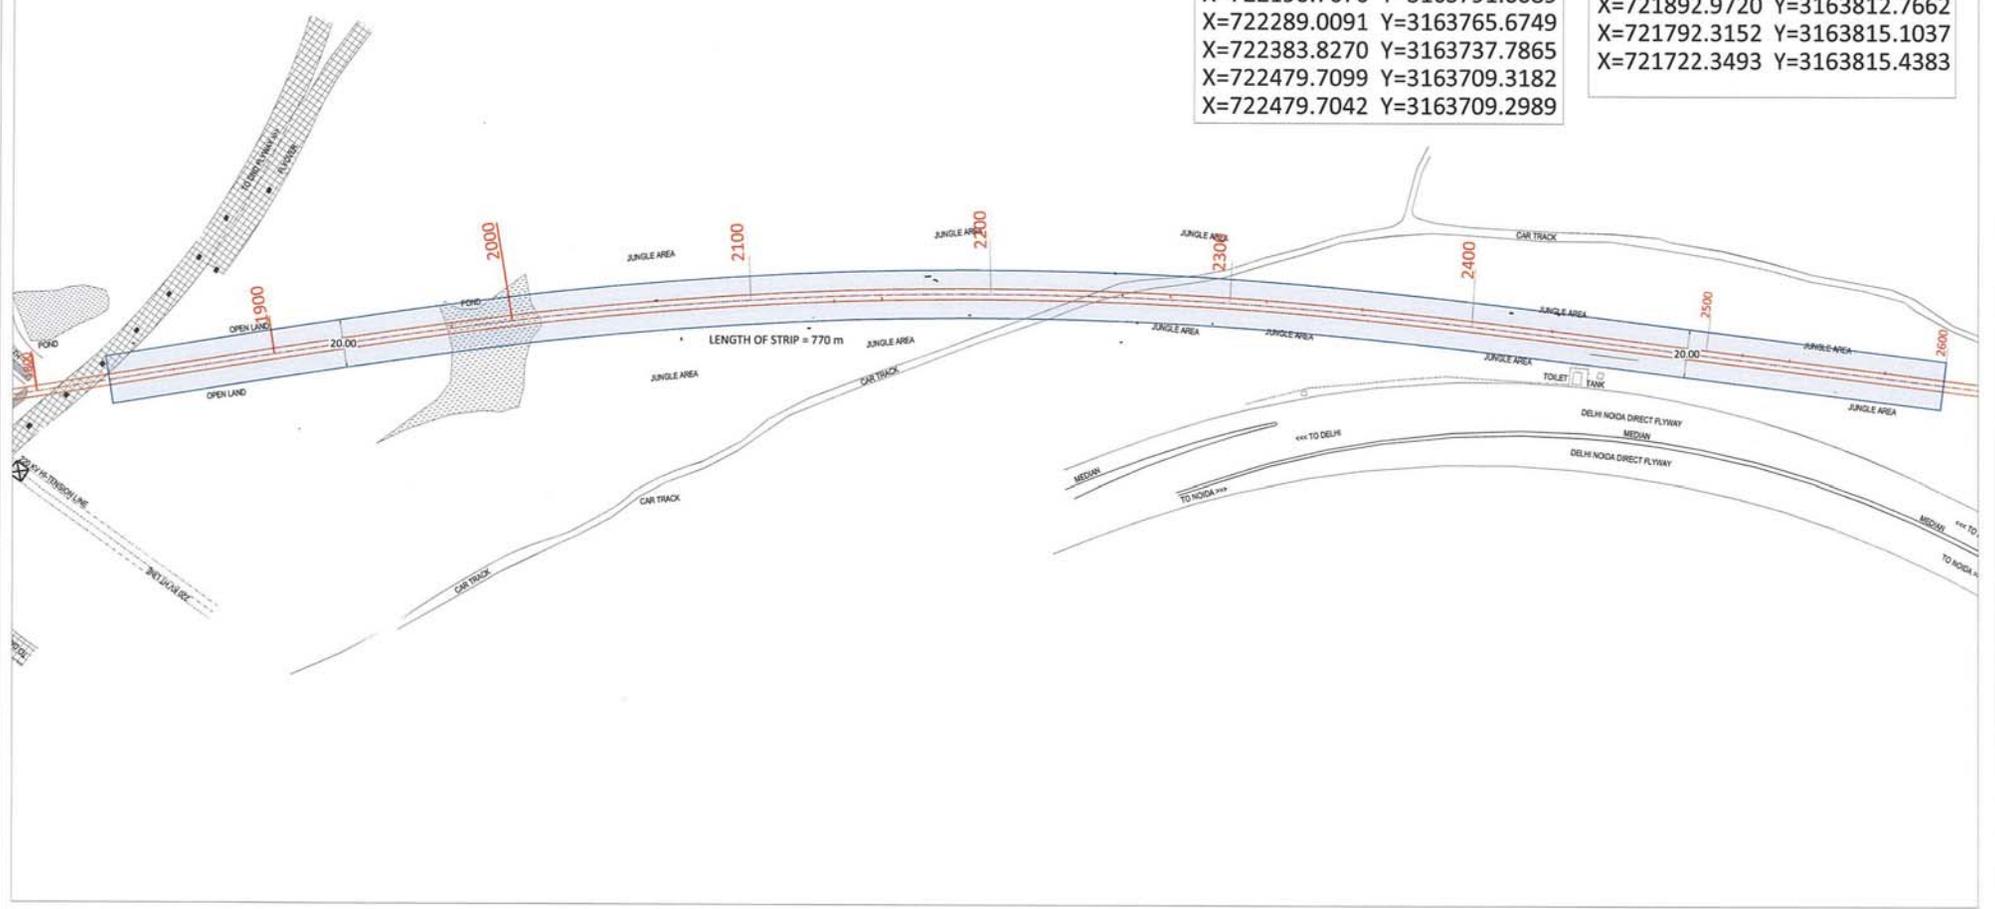


S.No.	POCKET	AREA	SHAPE
1.	FOREST DEPARTMENT	1.53 Ha.	

NCRTC OFFICERS	
NAME / DESIGNATION	SIGNATURE
SUBODH KUMAR CPM/DLI	
SUNNY LATHER Dy. CE	
ANUJ DUTT AEN/CIVIL	

		NATIONAL CAPITAL REGION TRANSPORT CORPORATION	
PROJECT: DELHI-GHAZIABAD-MEERUT RRTS CORRIDOR			
DRAWING TITLE:- LAND REQUIRED FOR MAIN ALIGNMENT CH : 1830 TO 2600			
DRAWING NUMBER:- NCRTC/CPM-D/CE/DM-00/SPS/GAD/PLD/403		REV. 0	
DRAWN BY:- KAPIL JOSHI		SHEET No:- 01/02	
		DATE:- 25.08.2020	

LAND REQUIRED FOR MAIN ALIGNMENT CH : 1830 TO 2600

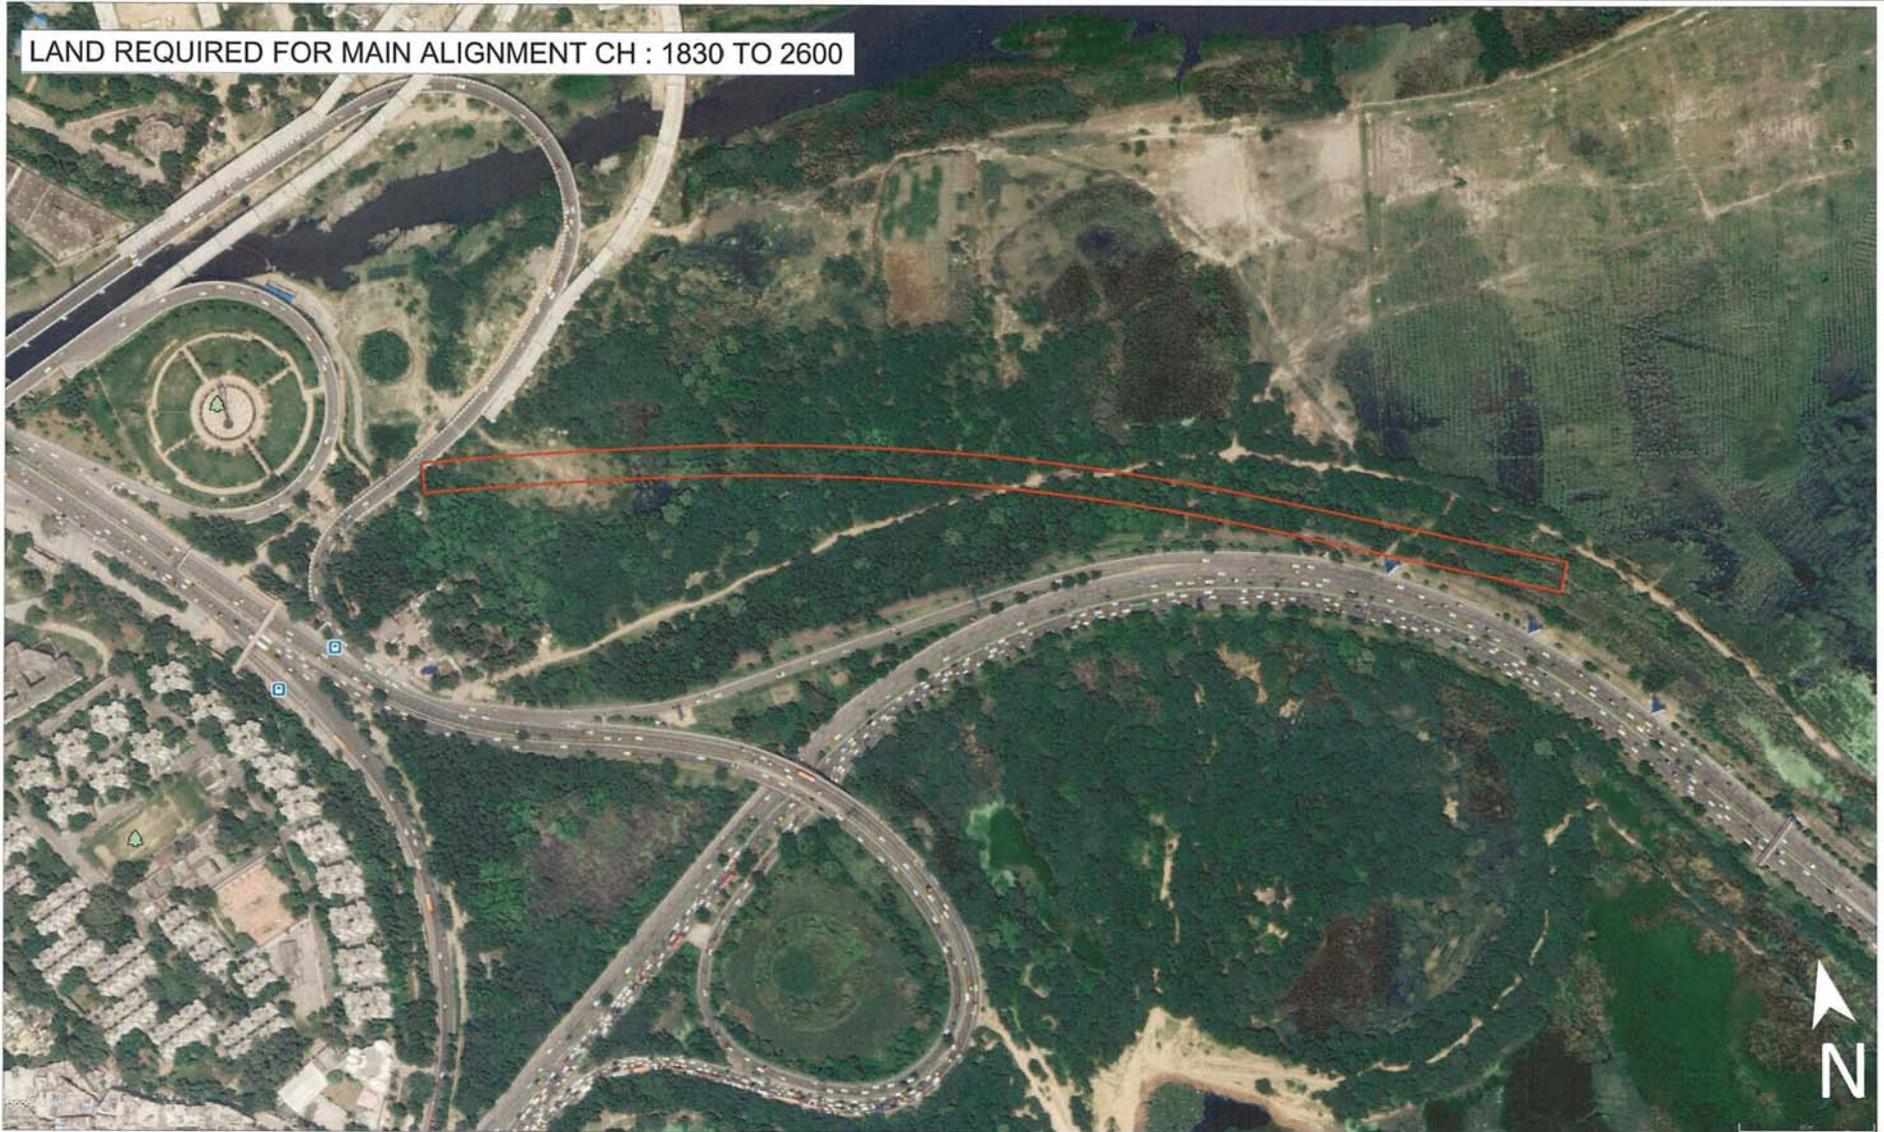

S.No.	POCKET	AREA
1.	FOREST DEPARTMENT	1.53 Ha.

NCRTC OFFICERS	
NAME / DESIGNATION	SIGNATURE
SUBODH KUMAR CPM/DLI	<i>[Signature]</i> 28/08/20
SUNNY LATHER Dy. CE	<i>[Signature]</i> 25/08/2020
ANUJ DUTT AEN/CIVIL	<i>[Signature]</i> 25/08/20

ncrtc		NATIONAL CAPITAL REGION TRANSPORT CORPORATION	
PROJECT: DELHI-GHAZIABAD-MEERUT RRTS CORRIDOR			
DRAWING TITLE:- LAND REQUIRED FOR MAIN ALIGNMENT CH : 1830 TO 2600			
DRAWING NUMBER:- NCRTC/CPM-D/CE/DM-00/SPS/GAD/PLD/403		REV. 0	
DRAWN BY:- KAPIL JOSHI		SHEET No:- 02/02	DATE:- 25.08.2020