


TOPOSHEET MAP FOR CONSTRUCTION OF LAYING OUT OF WATER SUPPLY PIPE &
COLLECTION TANK AT WSS THAPPA, TEHSIL RAMNAGAR

TOPOSHEET NO. 43 P/5

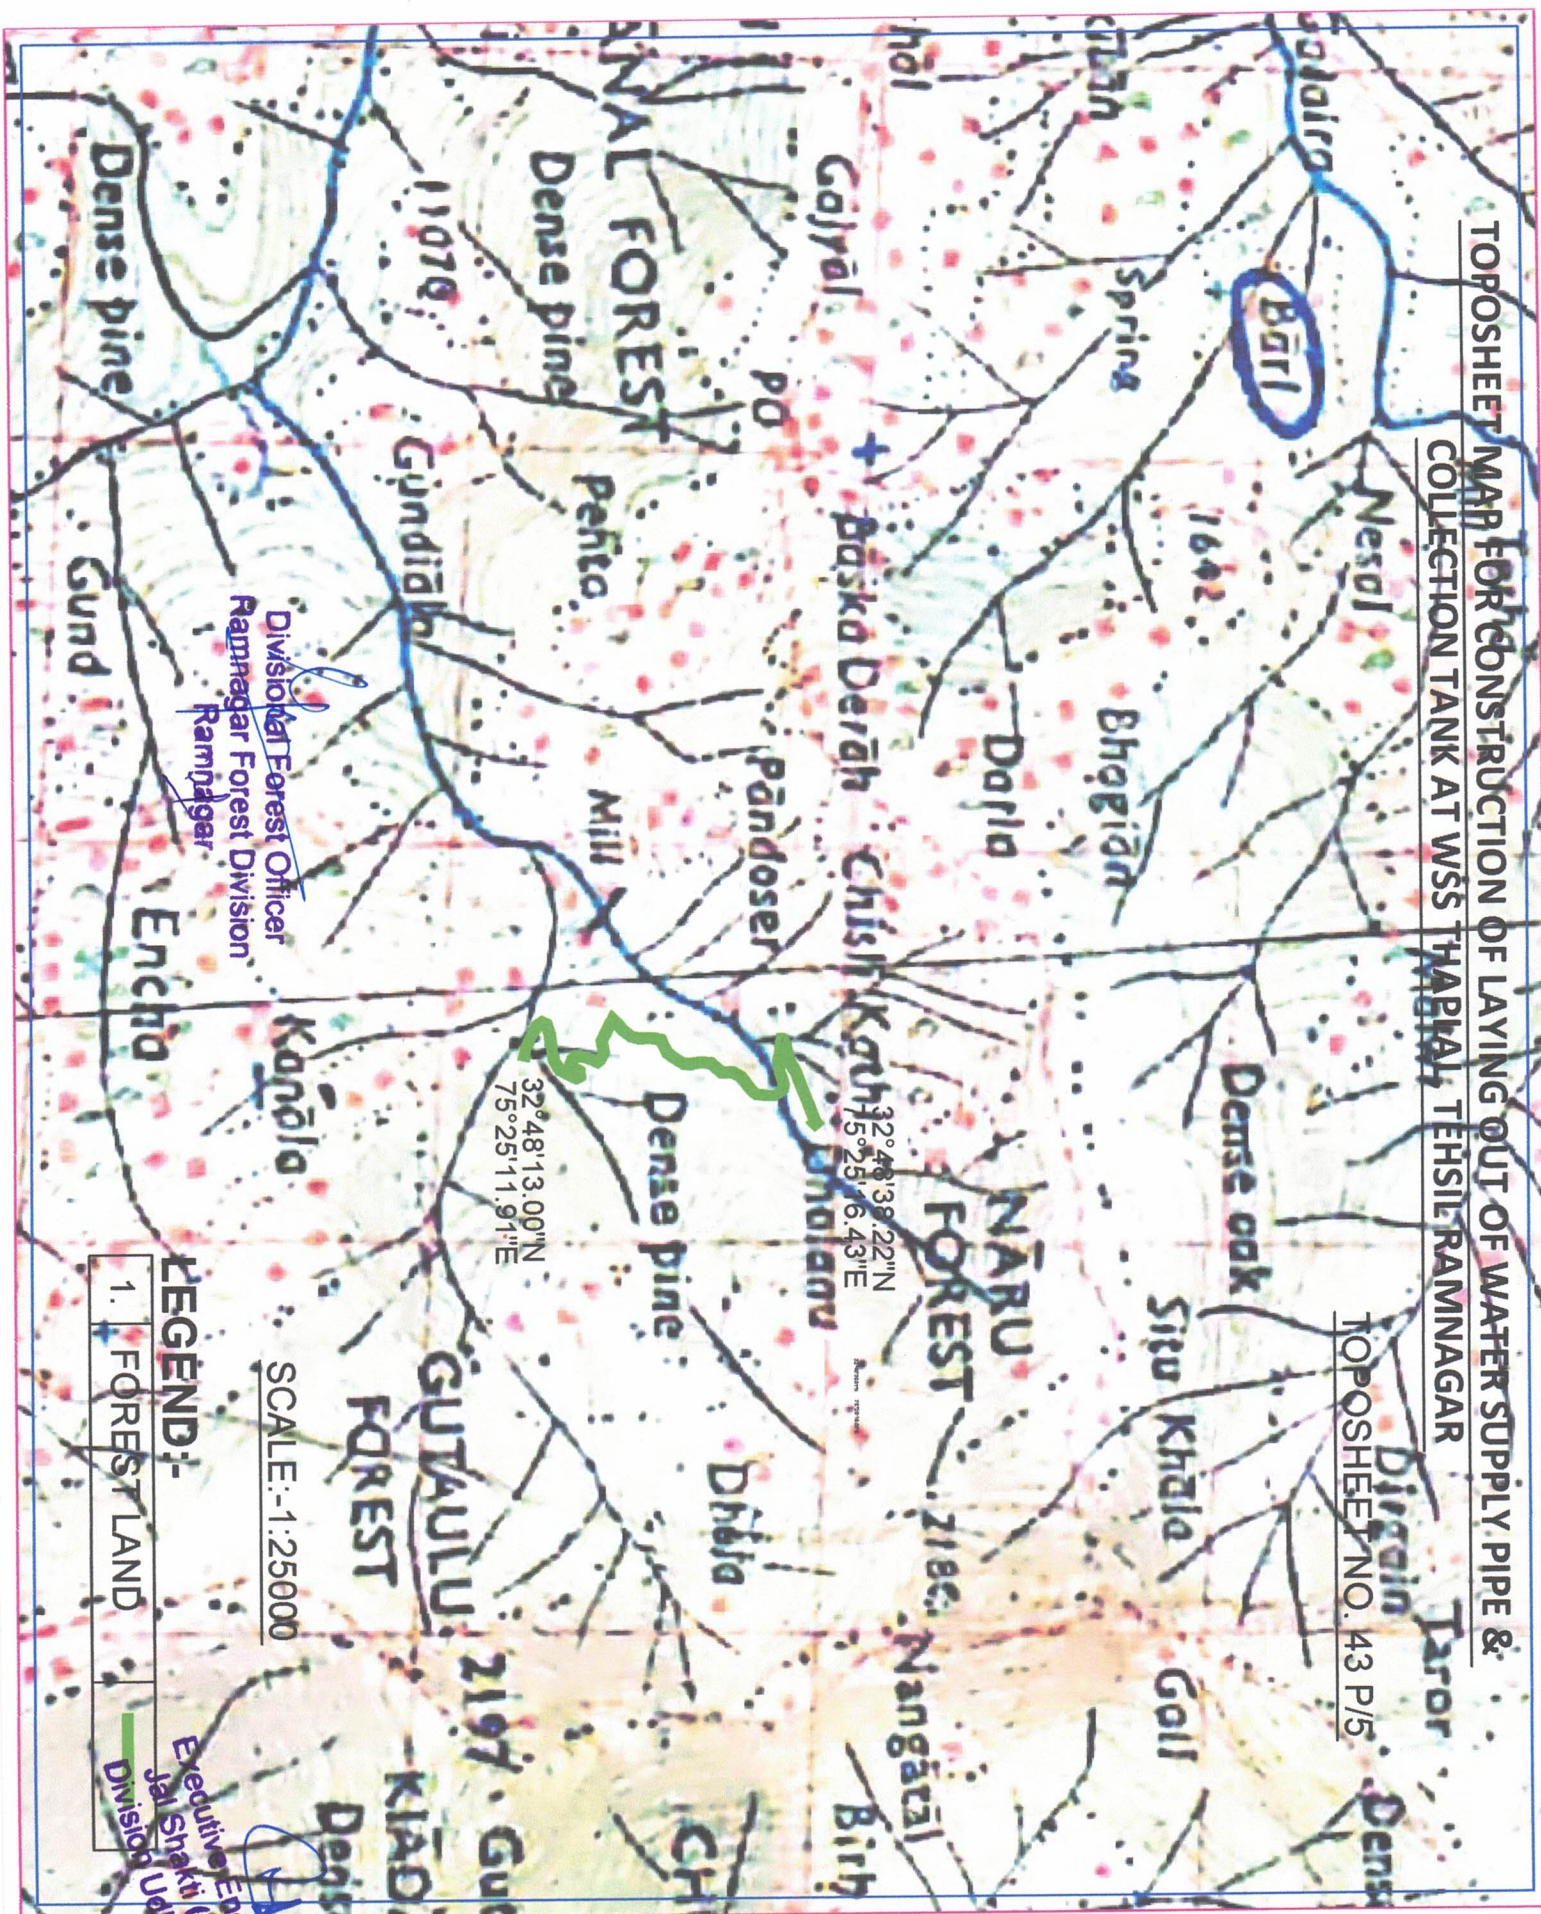

SCALE:-1:25000

LEGEND:-

1. FOREST LAND

Divisional Officer

Executive Engineer
Jal Shakti (P)
Divisional Officer