

SOI Map for CA Plan


GT Sheet No 43 O/4

1:20,000

CA Plan For the Construction of Lali Dabbar to Tote road Phase III

FID	Longitude	Latitude
0	75° 1' 39.677" E	33° 6' 36.047" N
1	75° 1' 41.048" E	33° 6' 34.296" N
2	75° 1' 43.808" E	33° 6' 33.192" N
3	75° 1' 46.439" E	33° 6' 32.390" N
4	75° 1' 46.586" E	33° 6' 30.971" N
5	75° 1' 48.804" E	33° 6' 32.881" N
6	75° 1' 49.031" E	33° 6' 35.340" N
7	75° 1' 46.587" E	33° 6' 35.818" N
8	75° 1' 44.254" E	33° 6' 35.937" N
9	75° 1' 42.008" E	33° 6' 35.460" N

GPS Coordinates
CA Polygon

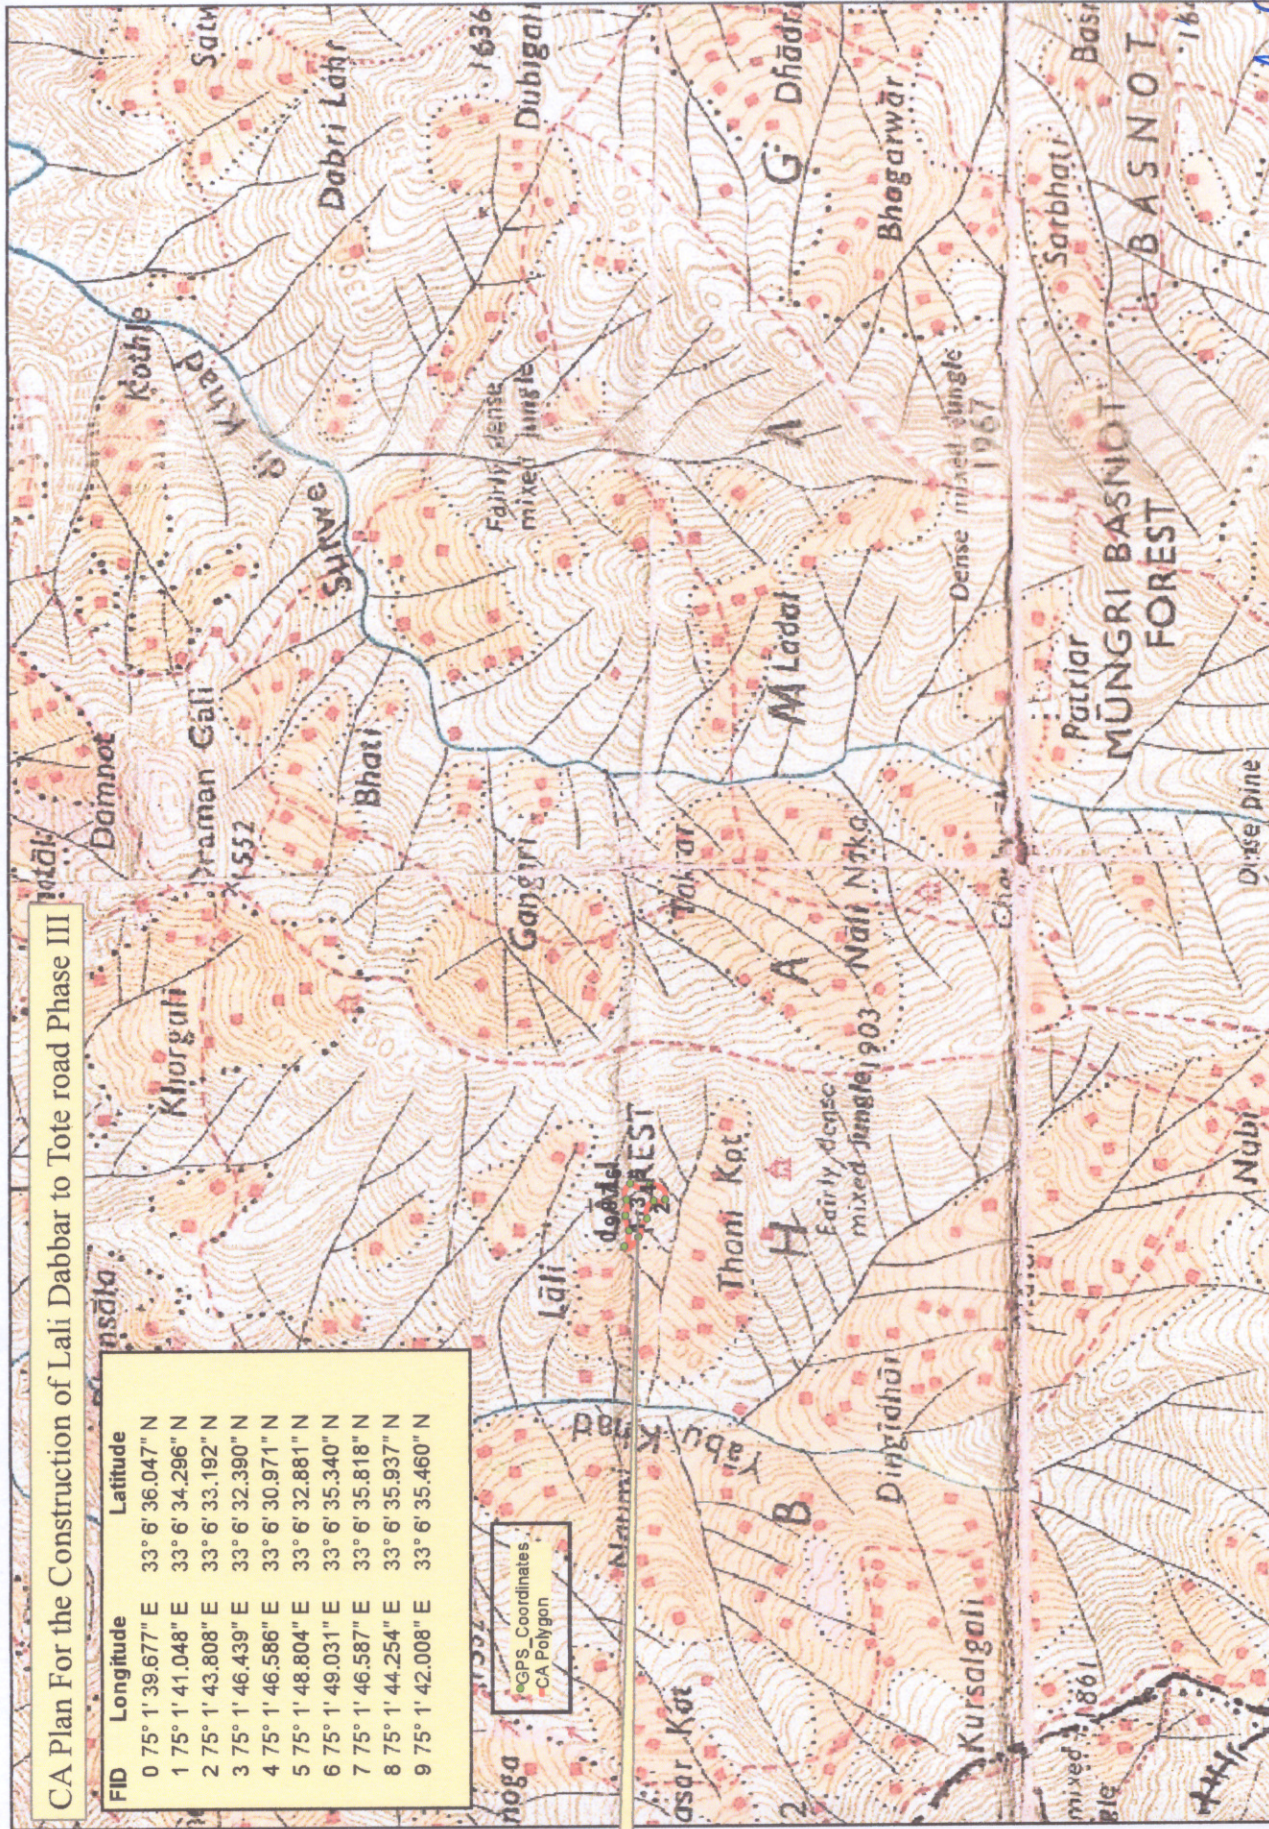

AOI