


Construction of 66KV D/C Transmission line from Pragati Nagar to 66/22KV Substation Hulli (Kotkhai) Shimla. (H.P)

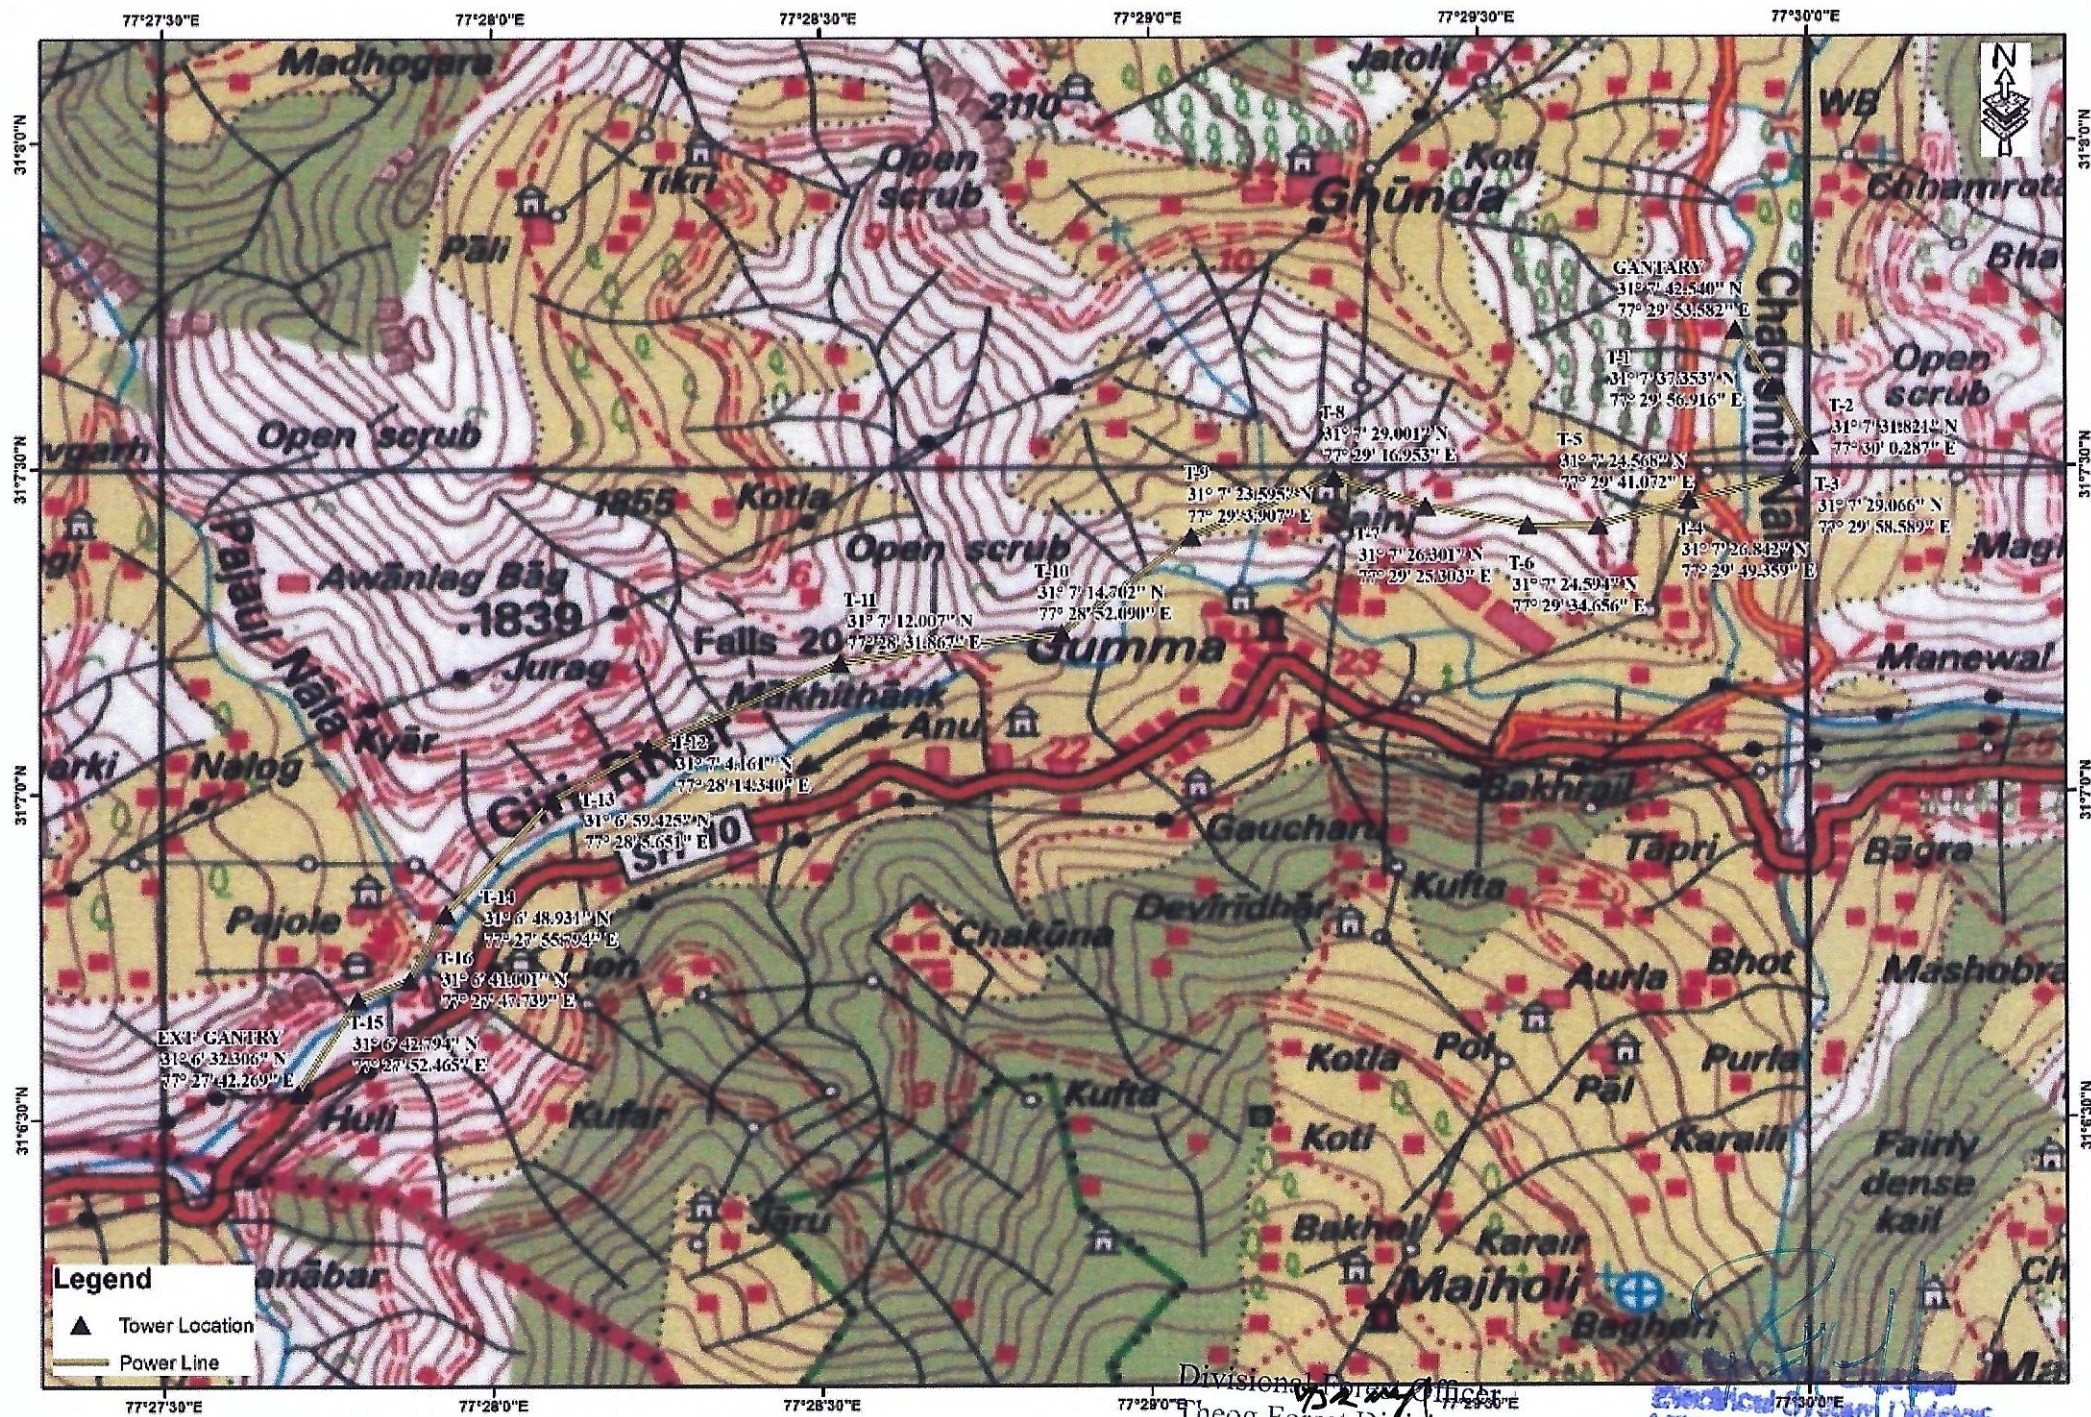

Divisional Forest Officer
Theog Forest Division,
Theog (H.P.)

Chief Engineer
H.P. Power Transmission Division
Theog (H.P.)