
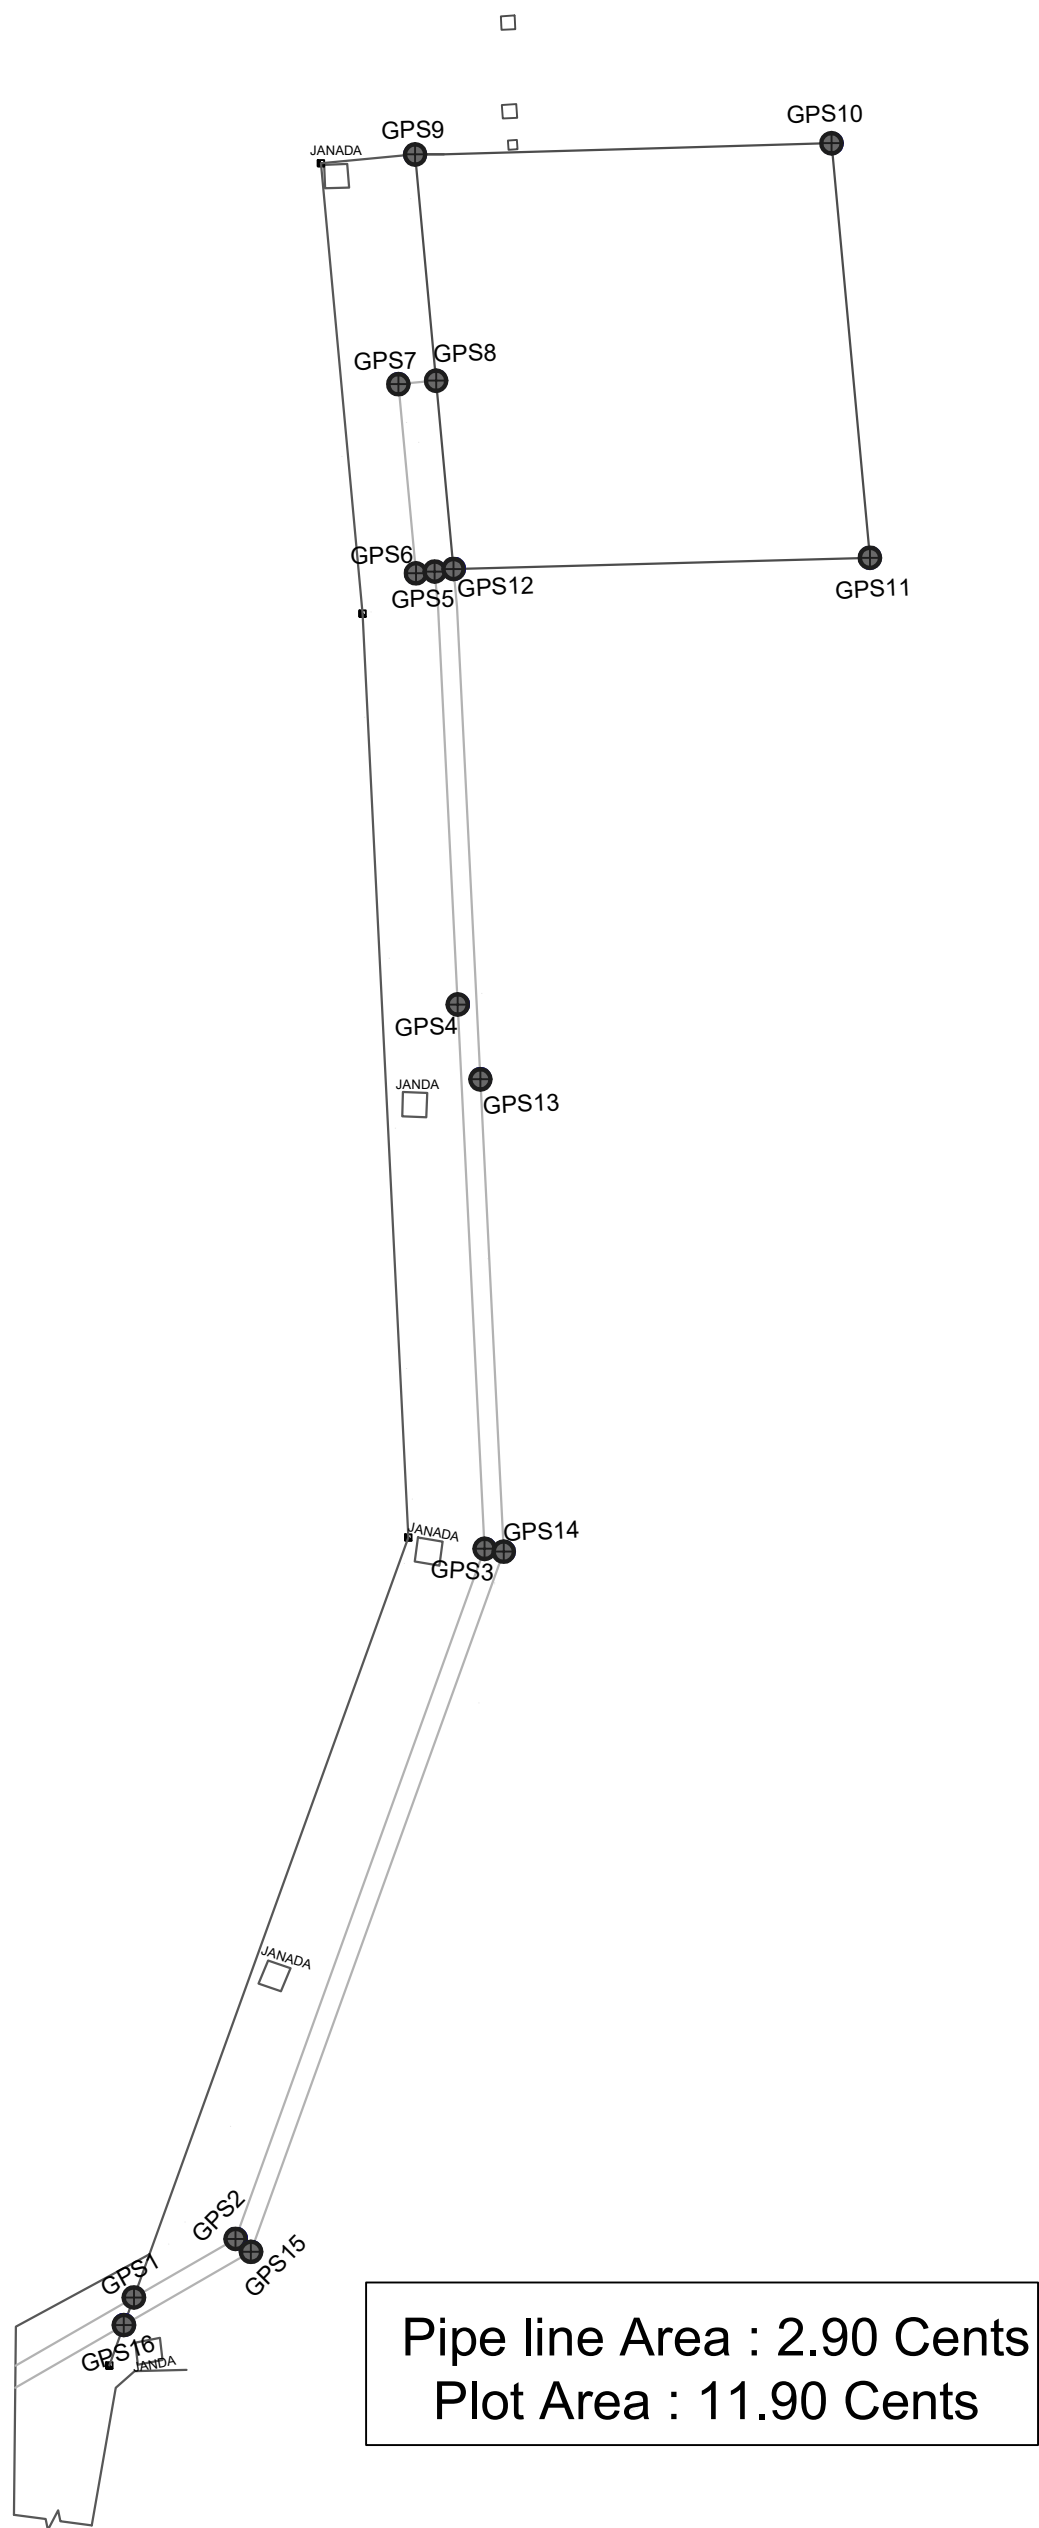


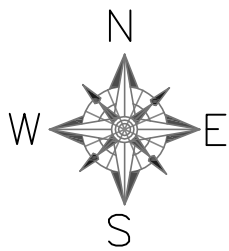

GPS CO-ORDINATES		
POINT ID	LONGITUDE	LATITUDE
GPS 1	669325.955 E	1196451.888 N
GPS 2	669331.051 E	1196455.420 N
GPS 3	669341.149 E	1196492.848 N
GPS 4	669337.355 E	1196521.395 N
GPS 5	669334.254 E	1196544.093 N
GPS 6	669333.270 E	1196543.919 N
GPS 7	669331.521 E	1196553.801 N
GPS 8	669333.490 E	1196554.150 N
GPS 9	669331.397 E	1196565.974 N
GPS 10	669353.268 E	1196568.382 N
GPS 11	669357.102 E	1196546.718 N
GPS 12	669335.232 E	1196544.311 N
GPS 13	669338.875 E	1196517.553 N
GPS 14	669342.166 E	1196492.781 N
GPS 15	669331.921 E	1196454.806 N
GPS 16	669325.551 E	1196450.391 N

Legend:

- Boundary
- Boundary(Fence)
- Mud Road
- Electric Post
- Jenda

Kerala Water Authority

JJM- Water Supply Scheme to Parli panchayath

Proposed 11LL OHSR site Location at Valiyakkad

Surveyed by, **GEO**

SURVEY SOLUTIONS

Garudaa Built - In (1 st Floor)

Near Rappadi, Opp.Athulya Beauty Parlour, West Fort Road, Palakkad - 678001.

geosurveys2013@gmail.com

Ph: +91-9947718077, 8289918077

Job No : 2220641