


INDICATIVE SKETCH OF THE AREA SHOWING THE PORTION OF EXISTING 400 KV D/C TRANSMISSION LINE
AND PROPOSED ROUTE FOR DIVERSION WITH 2 NOS. OTHER ALTERNATIVES

NOT TO SCALE

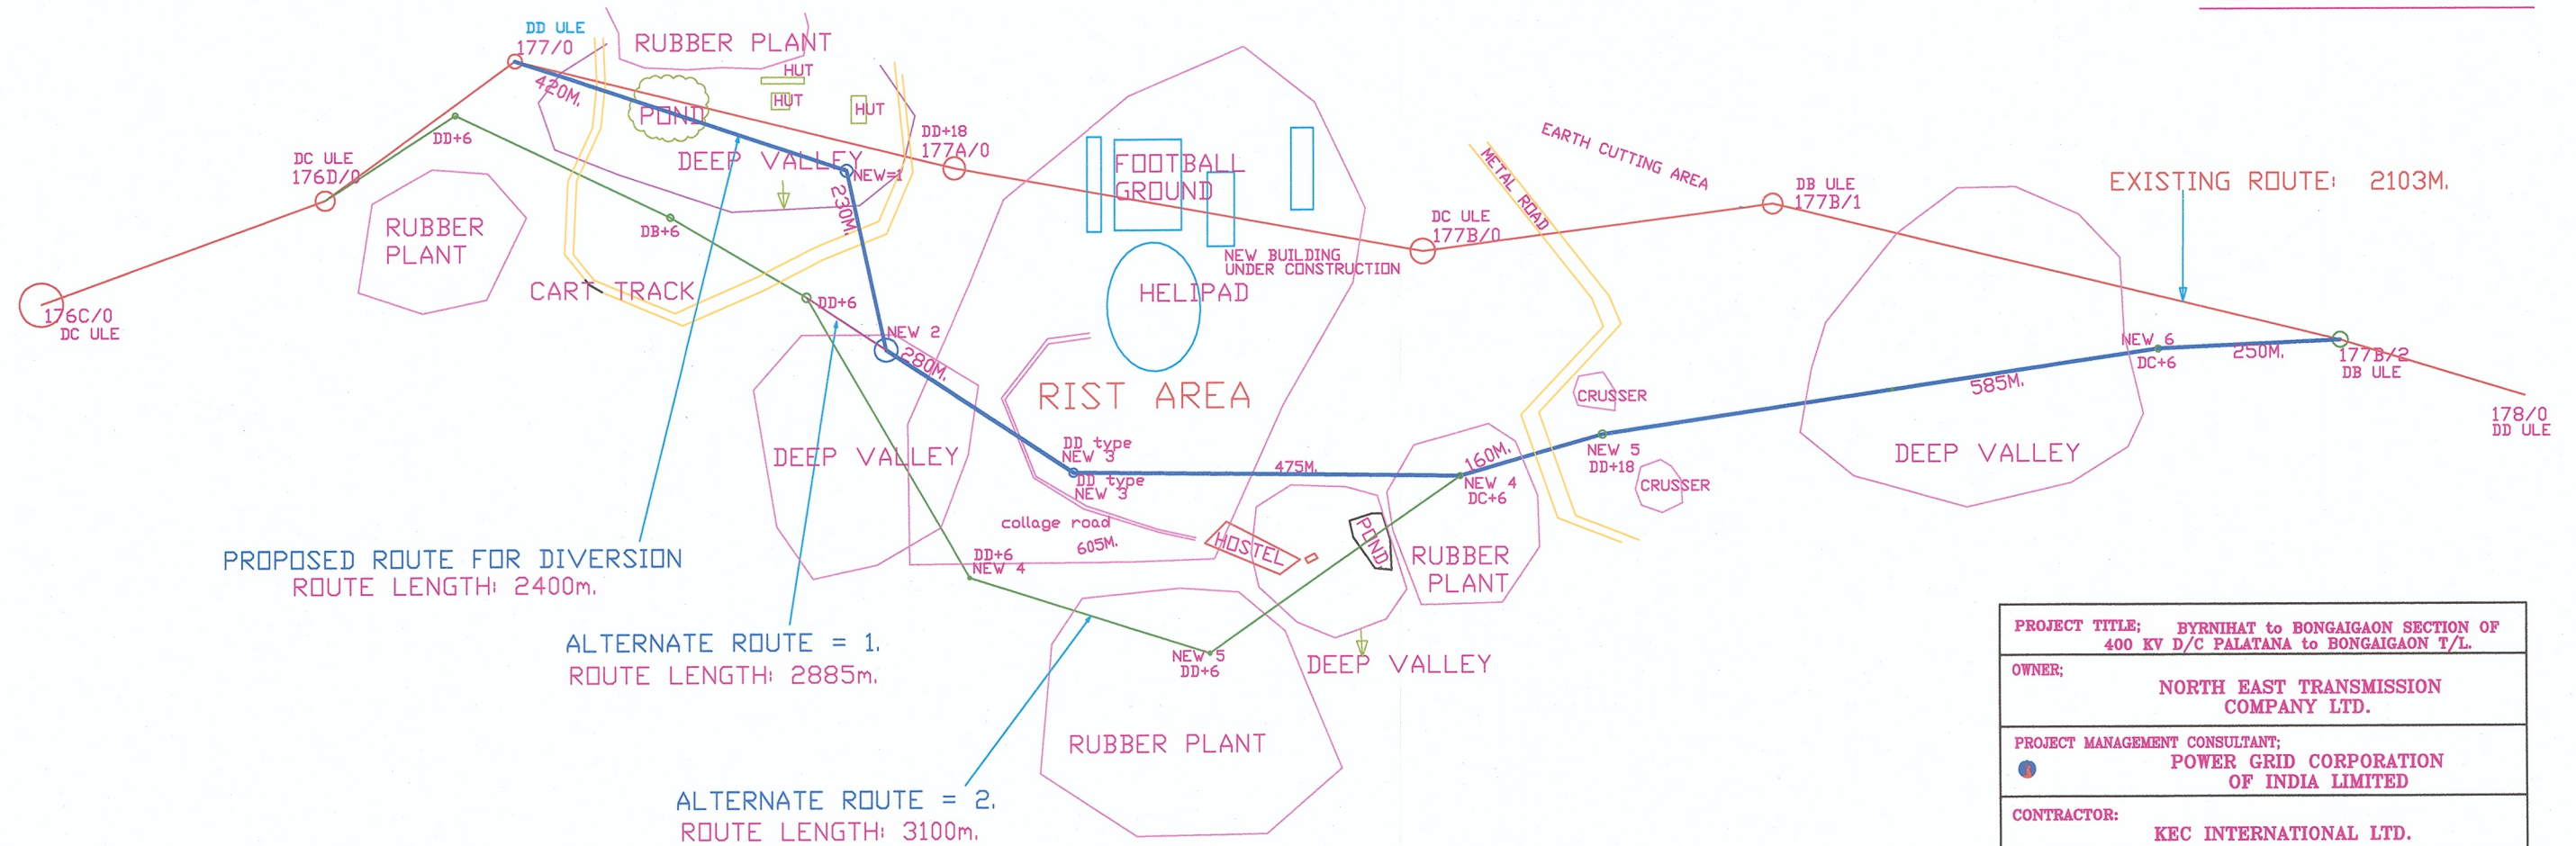

Riswajit Roy
Surveyor
KEC International Ltd.

Jayanta Bhagabati
Manager - Projects
KEC International Limited
Azara

Phyankh
26/7/14
Dy. Mgr
Powergrid.

26/7/14
जे. सी. दास / J. C. Das
मुख्य प्रबन्धक / Chief Manager
पावरग्रिड, उ.पु.क्षे. / POWERGRID,NER
धुपधारा-७८३१२३ / Dhupdhara-783123

Submitted by:
26/7/14

(NAROTTAM CHAKRABORTY)
Assistant Manager
North East Transmission Co. Ltd.
Guwahati, Assam.