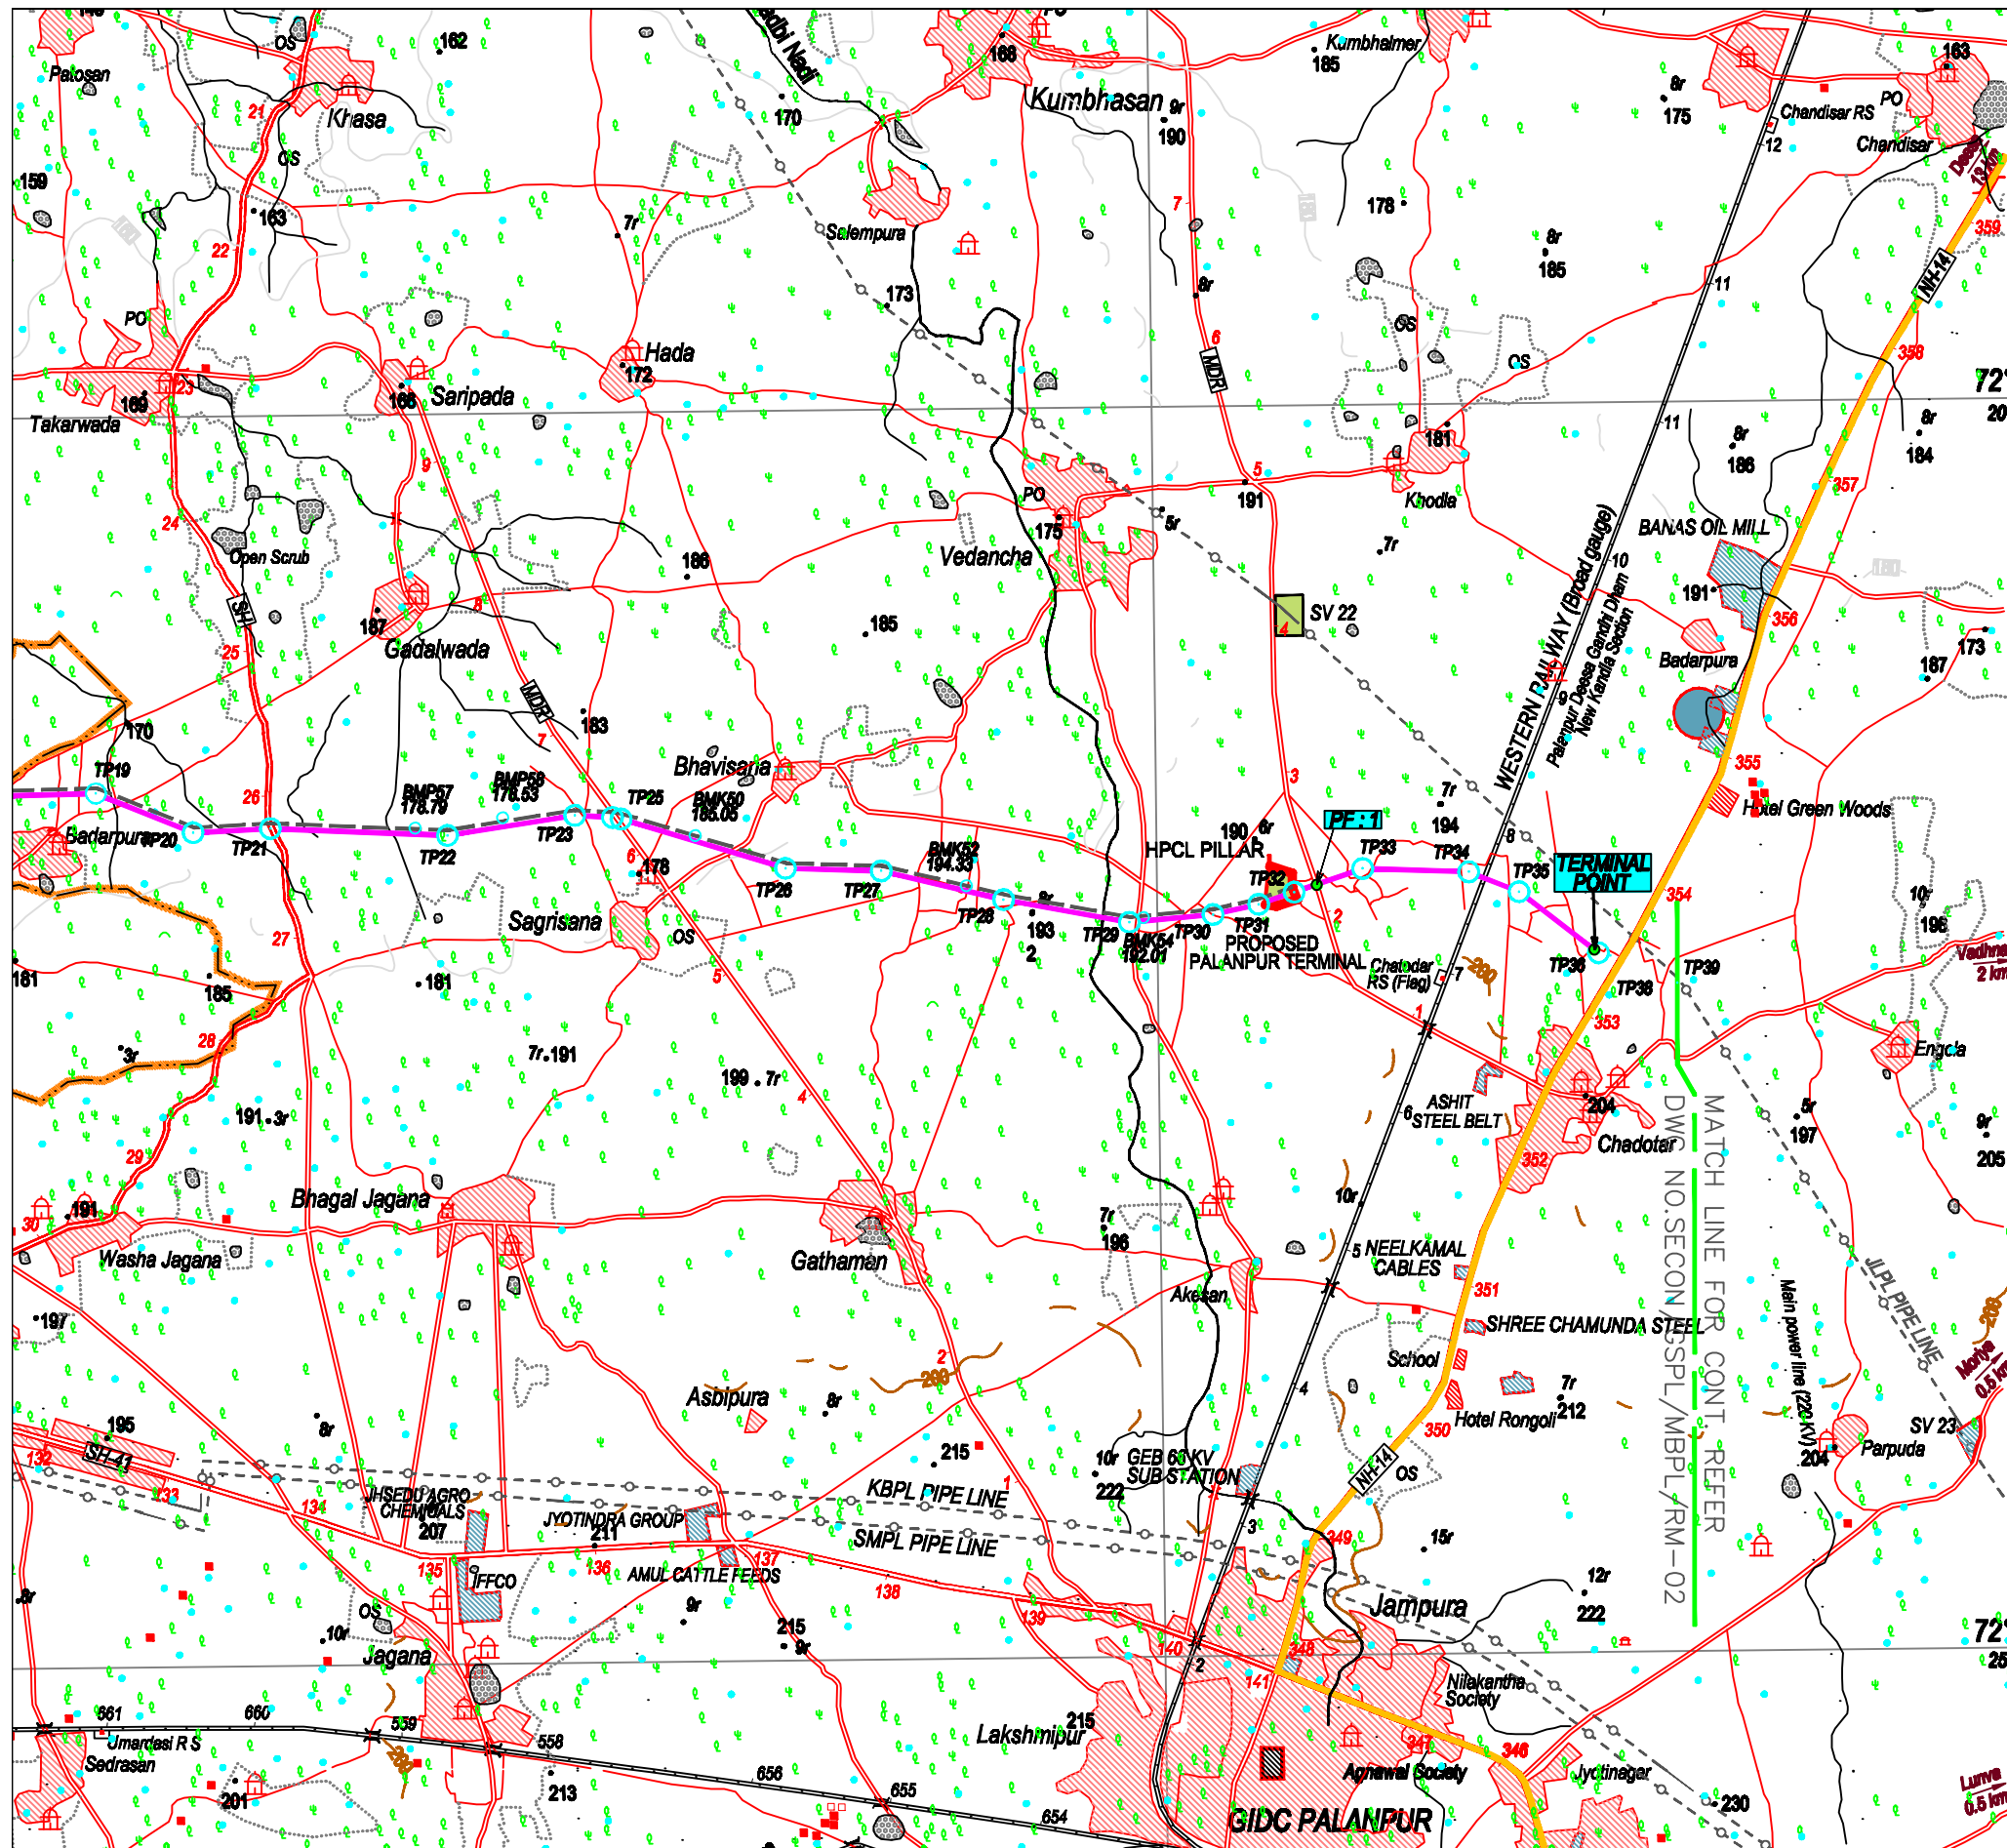


PF. NO	NAME OF PIPELINE	LATITUDE	LONGITUDE
PF. 1	GANA - PALANPUR P/L	24°10'36.98"N	72°21'54.49"E

- PIPELINE IN NON FOREST AREA
- EXISTING ROUTE
- PF CROSSING BY PROPOSED P/L

0	19.07.11	ISSUED FOR APPROVAL	Mahesh	Maska		
NO	DATE	REVISION	BY	CHKD	APRD	PROJ ENGR
 GUJARAT STATE PETRONET LTD. GANDHI NAGAR, GUJARAT						
PROPOSED GAS PIPELINE ROUTE SURVEY MEHSANA - BATHINDA PIPELINE						
PIPELINE ROUTE MAP SECTION : MEHSANA - BATHINDA CHAINAGE : FROM 0/000.00 KM TO 26/077.47 KM						
SCALE		DRAWING NO				REV
1:50,000		SECON/GSPL/MBPL/RM-01				0