


LINER DIAGRAM FOR REMODELING OF AUGMENTATION CANAL FROM R.D. 0 K.M. to 75.250 K.M. (REACH R.D. 58.700 K.M. to 75.250 K.M.)

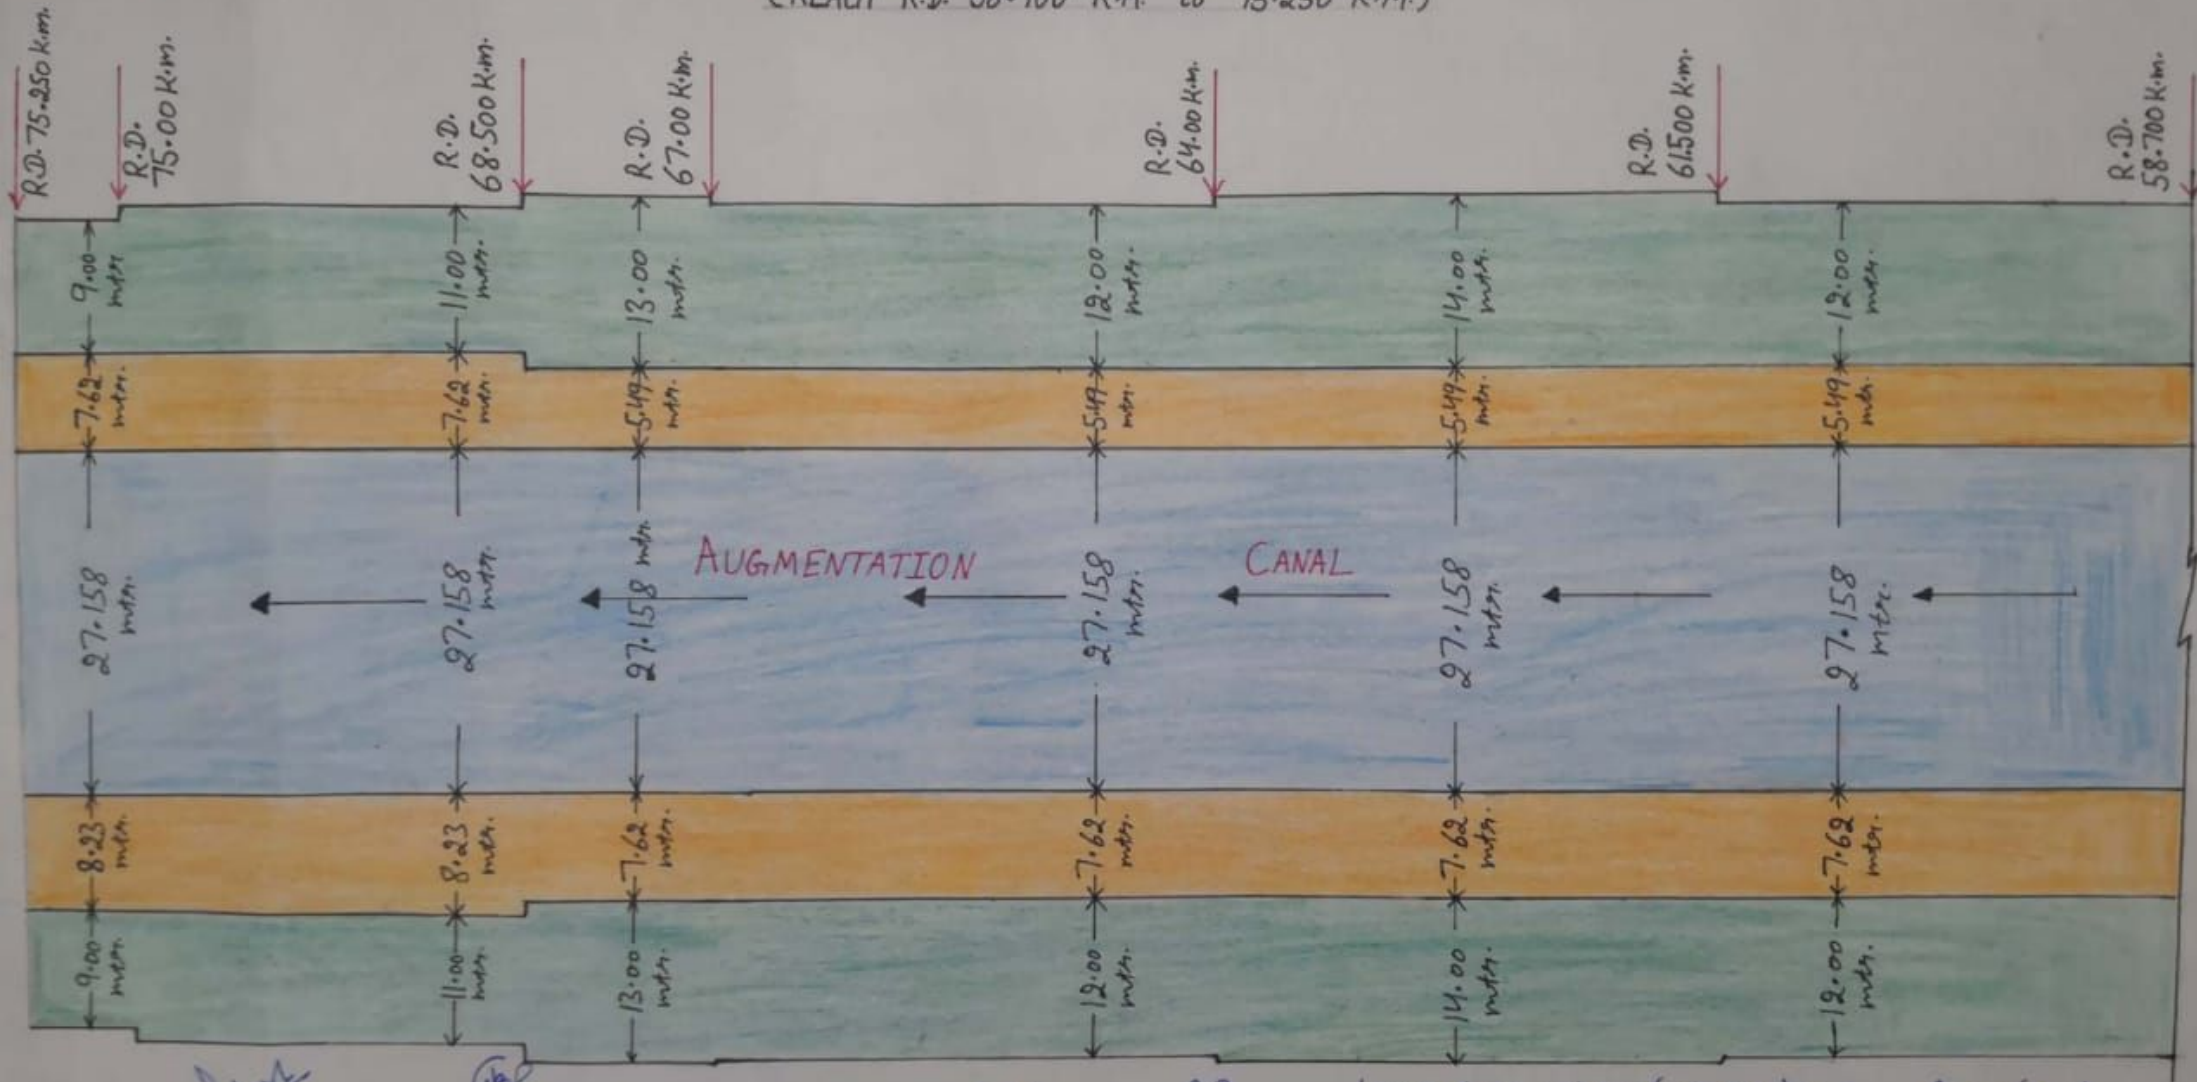

Signature
36.

Sub Divisional Officer
Nardak W/S Sub Division
KARNAL

Signature
Executive Engineer,
JNL Water Services Divn.,
KARNAL

Sr. No.	R.D.	LENGTH (mtr)	WIDTH (Left+Right) (mtr)	Area (sqm)
1.	58700 - 61500	2800 mtr.	12+12 = 24 mtr	67200 sqm
2.	61500 - 64000	2500 mtr	14+14 = 28 mtr	70000 sqm
3.	64000 - 67000	3000 mtr	12+12 = 24 mtr	72000 sqm
4.	67000 - 68500	1500 mtr	13+13 = 26 mtr	39000 sqm
5.	68500 - 75000	6500 mtr	11+11 = 22 mtr.	143000 sqm
6.	75000 - 75250	250 mtr	9+9 = 18 mtr.	4500 sqm

⇒ Total = 395700 sqm or 39.57 Hectare

REFERENCE:-

	AUGMENTATION CANAL
	BANK OF CANAL
	FCA apply Area