


**GEO REFERENCE MAP FOR CONSTRUCTION OF LINK ROAD FROM
SHANGROO TO NAGNI VIA GUJJAR BASTI (PHASE-1ST) LENGTH = 1.00KM
UNDER PWD(R&B) DIVISION BHADERWAH, DISTRICT DODA.**

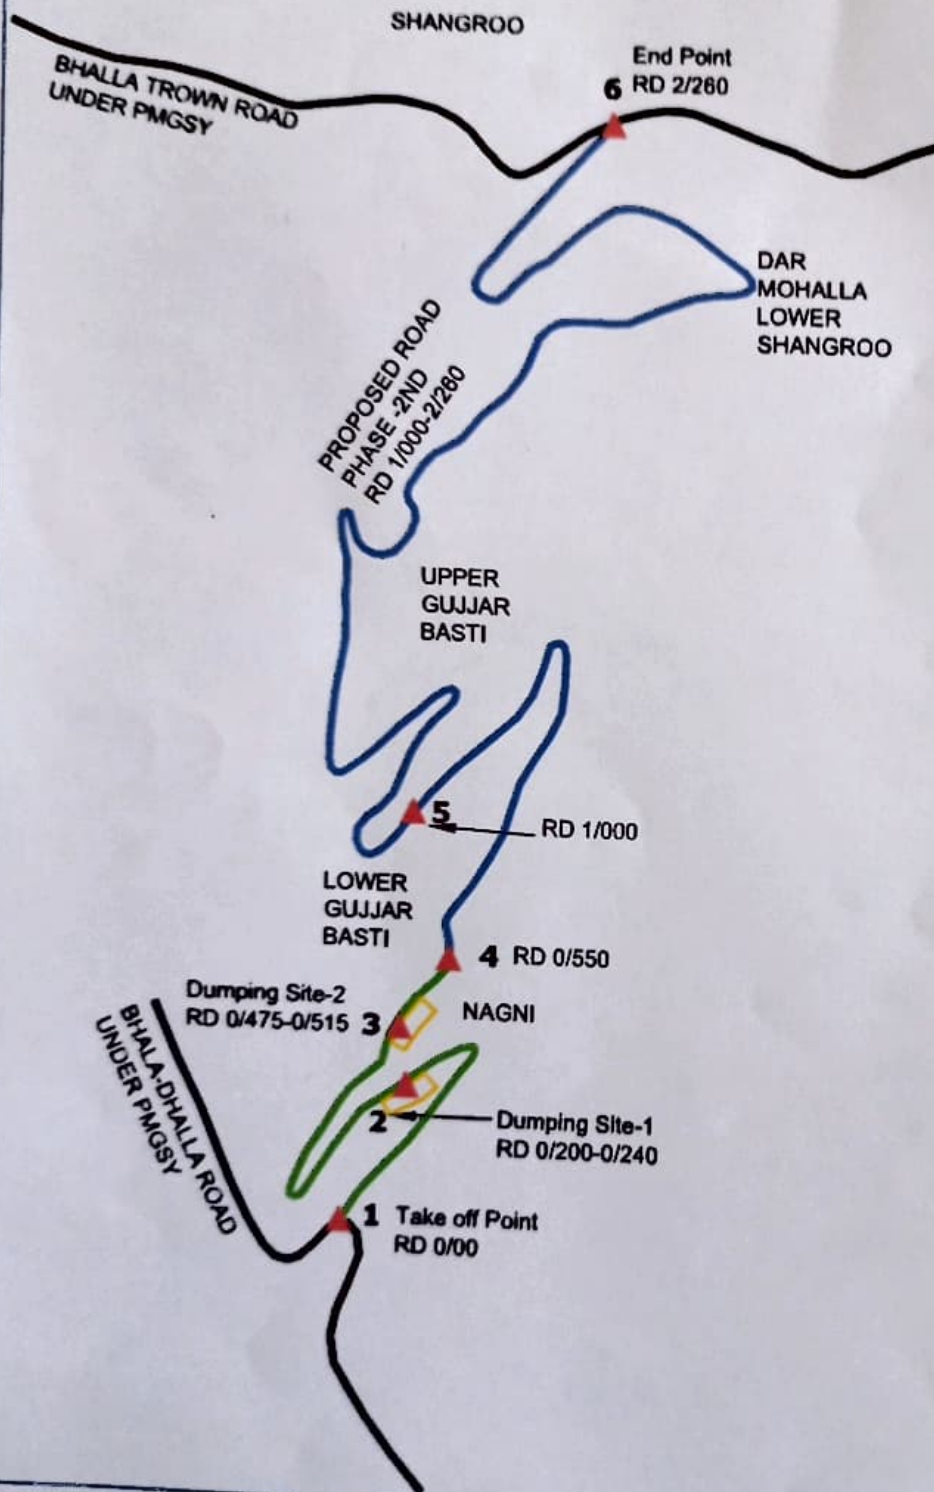

SCALE:-1:5000

GPS COORDINATES		
ID	LATITUDE	LONGITUDE
1.	33° 4'3.97"N	75°35'25.47"E
2.	33° 4'7.56"N	75°35'27.91"E
3.	33° 4'8.30"N	75°35'26.90"E
4.	33° 4'10.14"N	75°35'28.61"E
5.	33° 4'13.51"N	75°35'27.36"E
6.	33° 4'29.12"N	75°35'32.81"E

LEGEND:-

1.	FOREST LAND	
2.	PRIVATE LAND	
3.	DUMPING POINT	
4.	OTHER ROADS	

[Handwritten signature]

Assistant Executive Engineer.
PWD (R&B) HQ Sub Division
BHADERWAH

[Handwritten signature]
Executive Engineer
Bhaderwah Chamba Road Rd
Bhaderwah.