


LAYOUT PLAN OF LHEP STAGE - I (210 MW)

(Alternate Studies carried out for the Approach Road to Main Quarry Site)

Note:- Alternate-I has been considered for construction of Road).

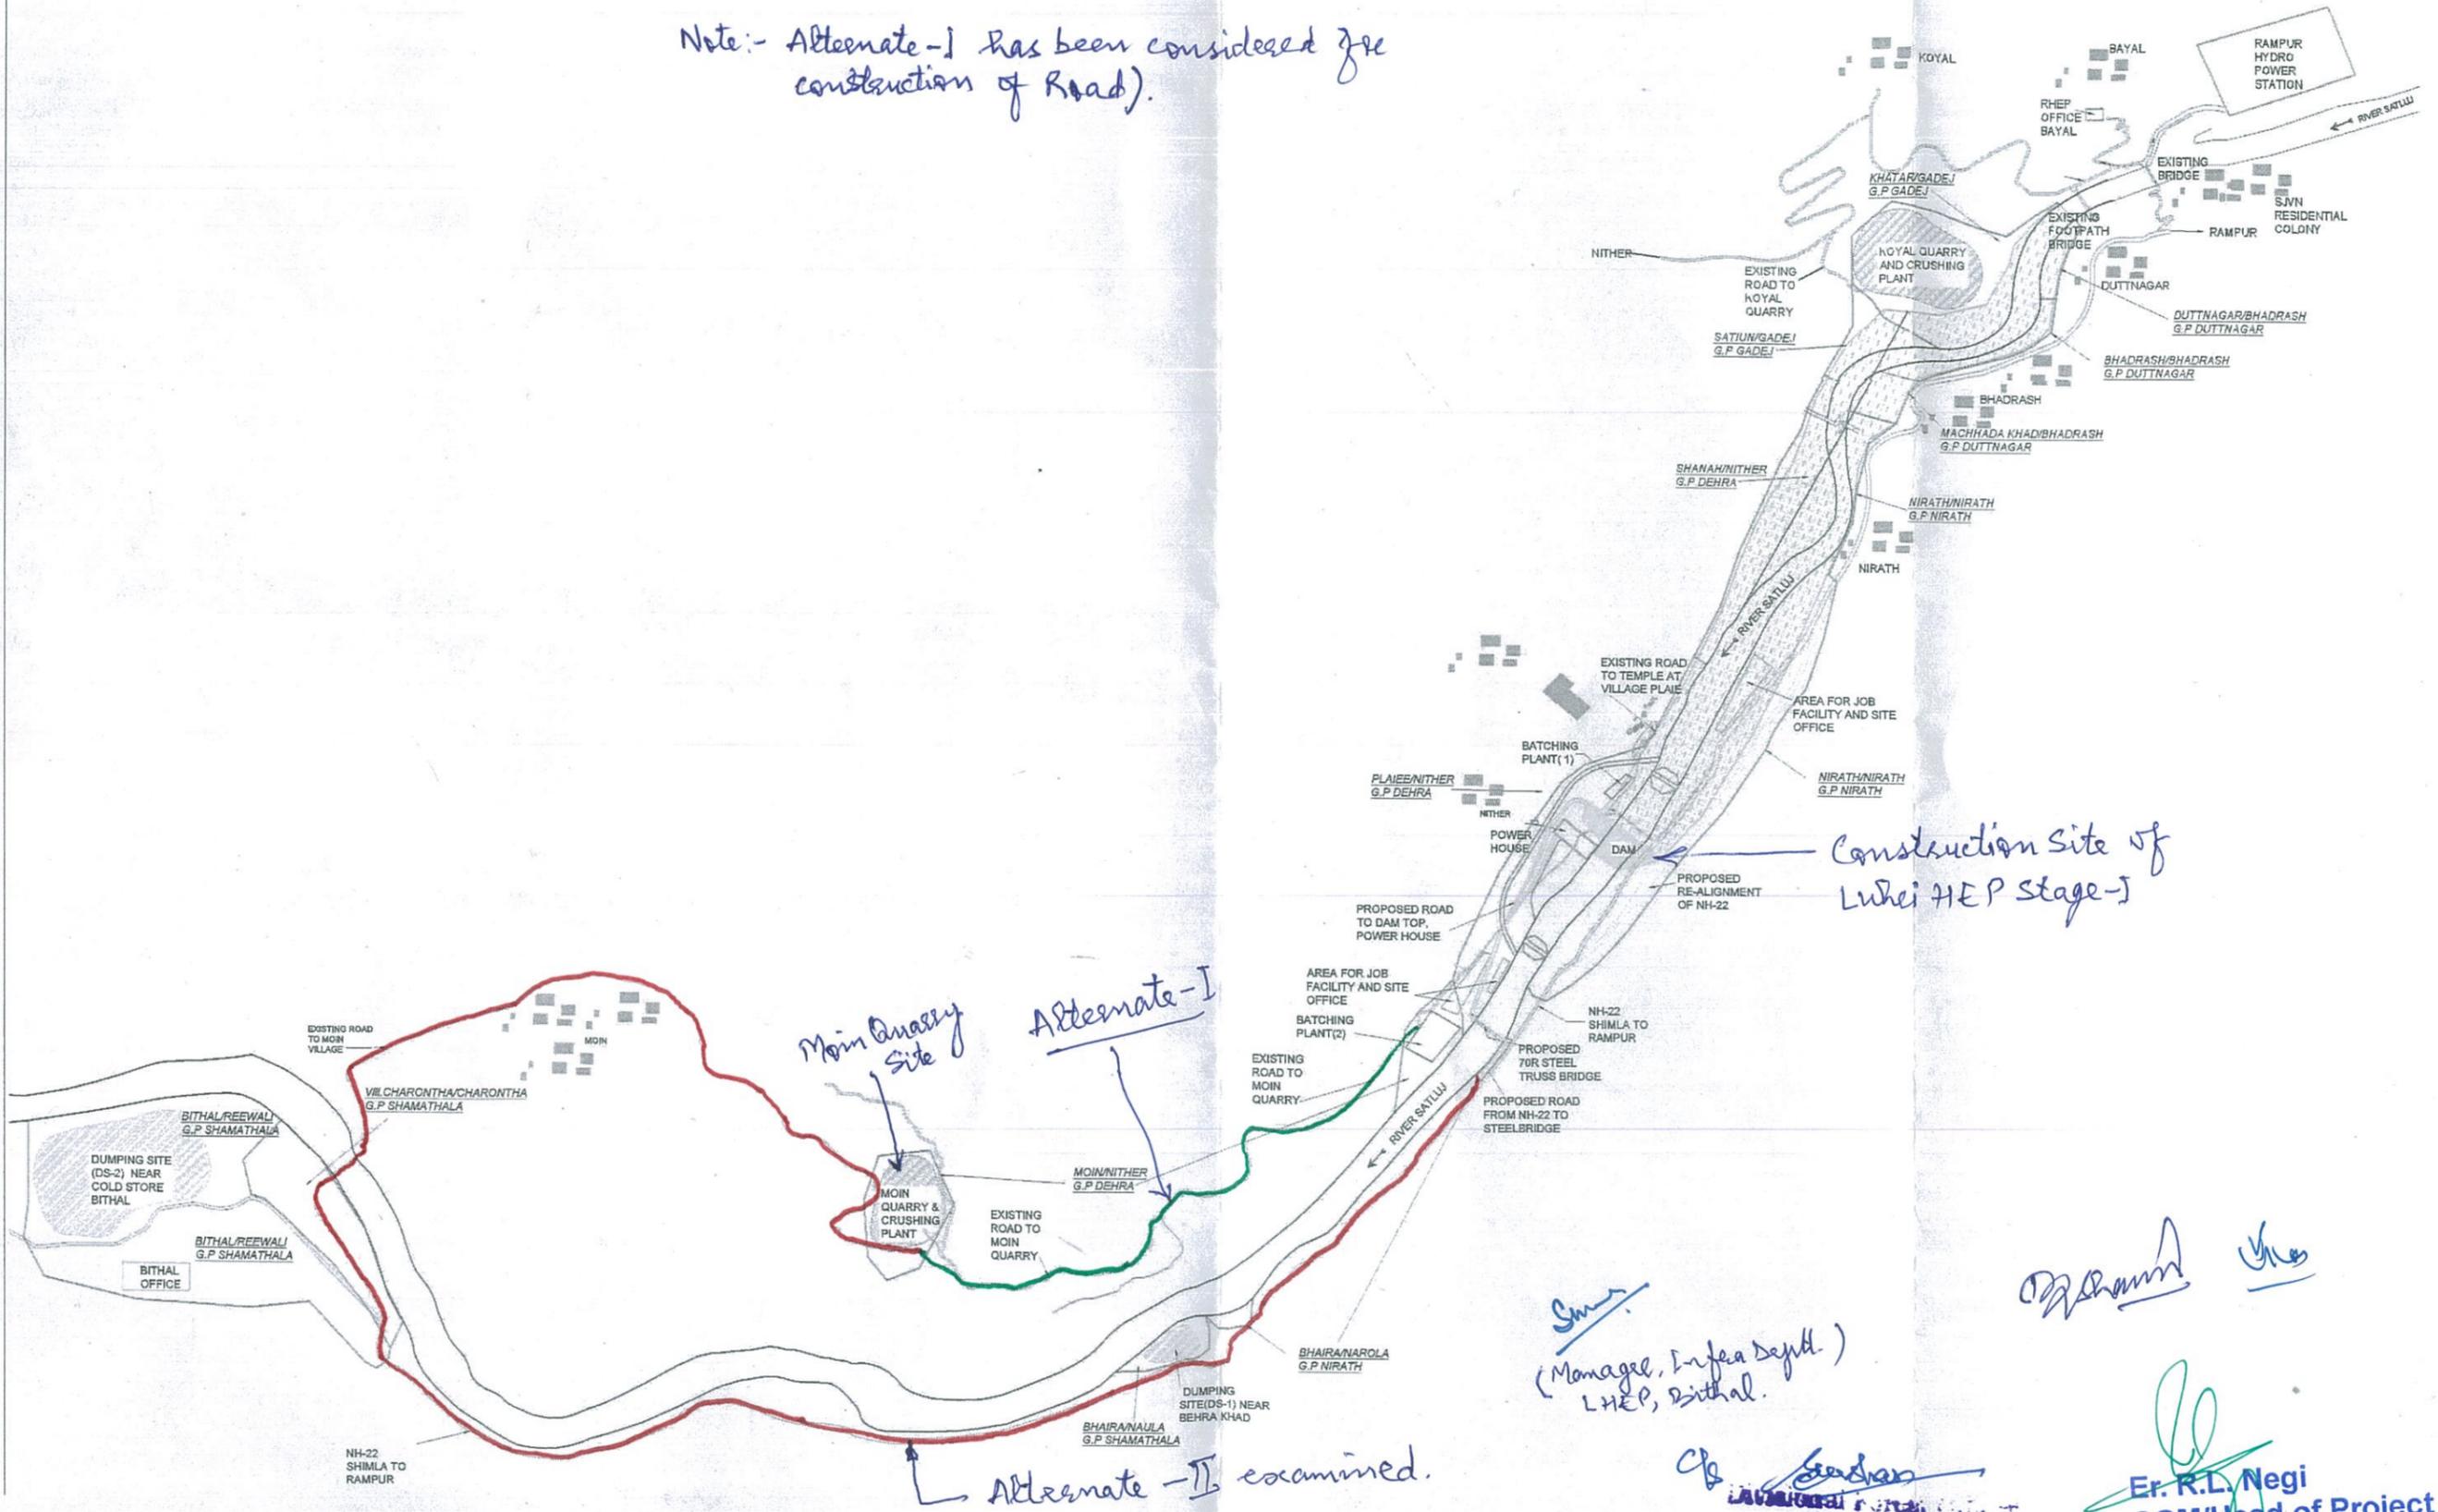

(Manager, In-charge Deptt.)
LHEP, Bithal.

Er. R.L. Negi
CGM/Head of Project
SJVN, LHEP, Bithal