


GPS MAP FOR CONSTRUCTION OF LINK ROAD FROM GAI DESSA TO BHATTA VIA MANGAL THATHA & DEWAL KUND
(UNDER C.R.F) LENGTH = 10.00 KM, PWD(R&B) SPL. SUB. DIVISION DODA, DISTRICT DODA.

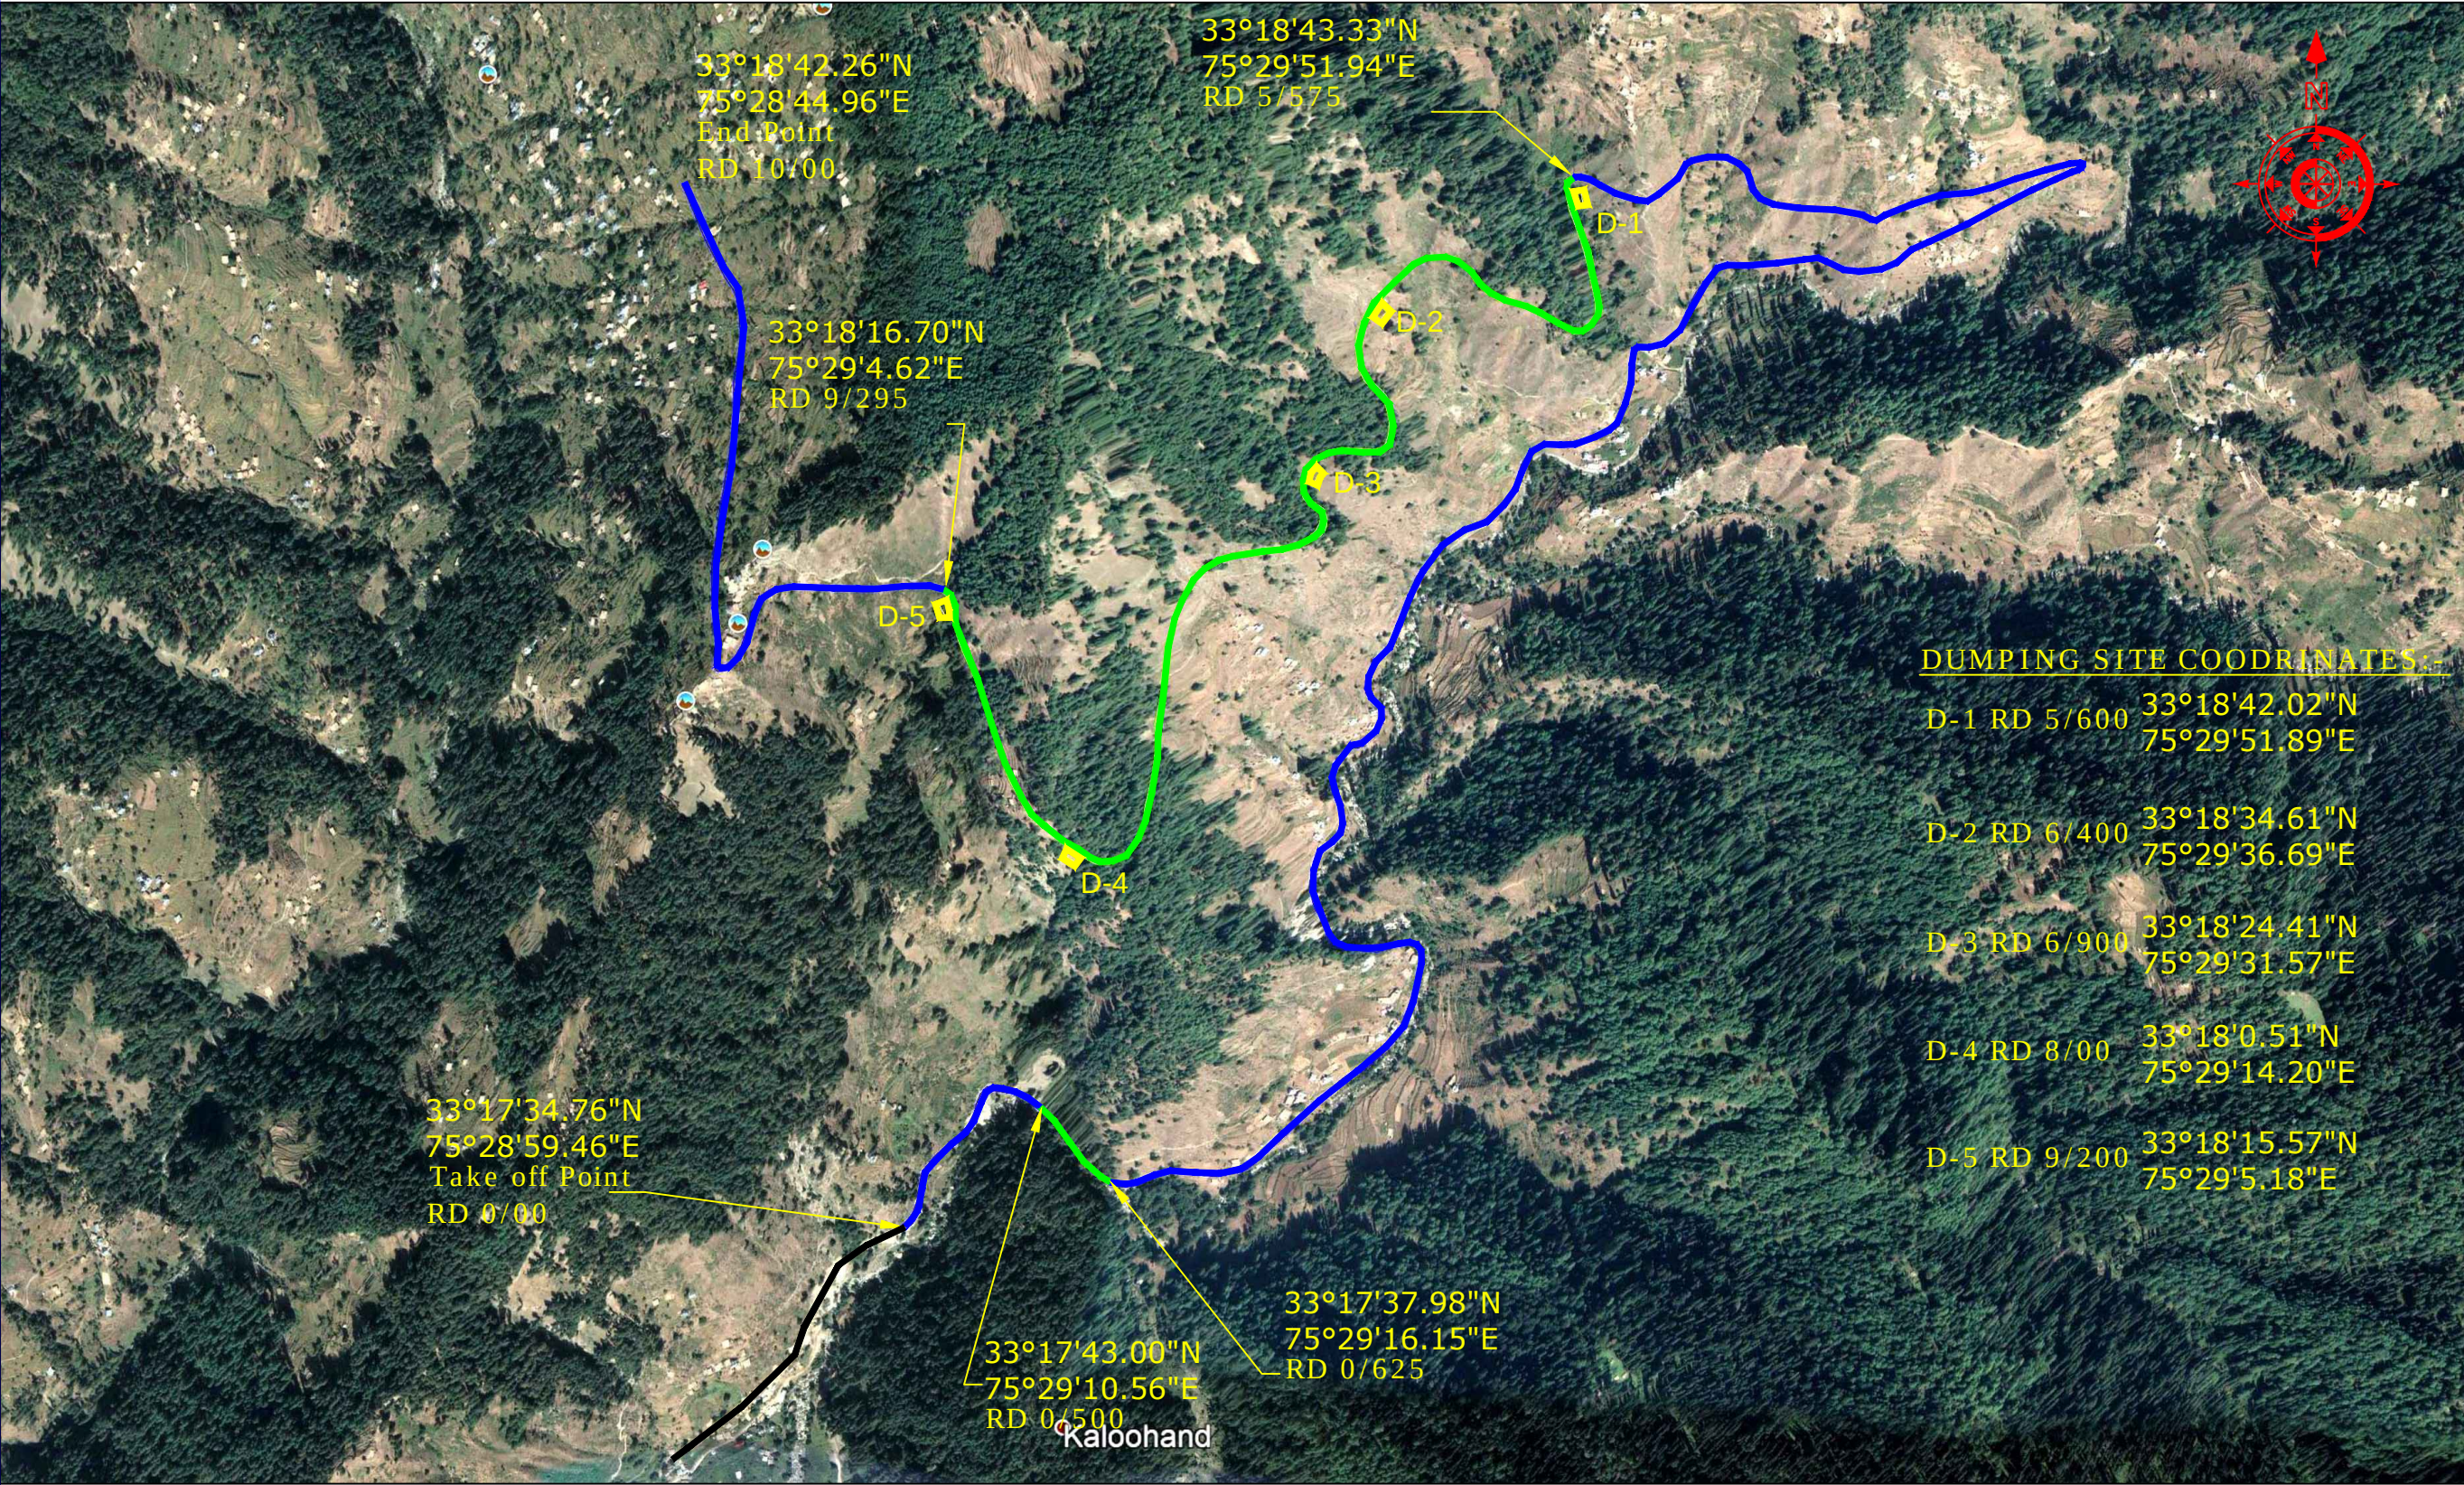

LEGEND:-

1.	FOREST LAND	
2.	PROPRIETY LAND	
3.	DUMPING POINT	
4.	OTHER ROADS	