


TOPOSHEET :-

ANN-L-2

Proposed CA Site 22066kv Sub-Station Nadukhar & 220kv LILO
Tower for LILO of 220kv Bhaba-Kunihar Line (2.2666 Hect)

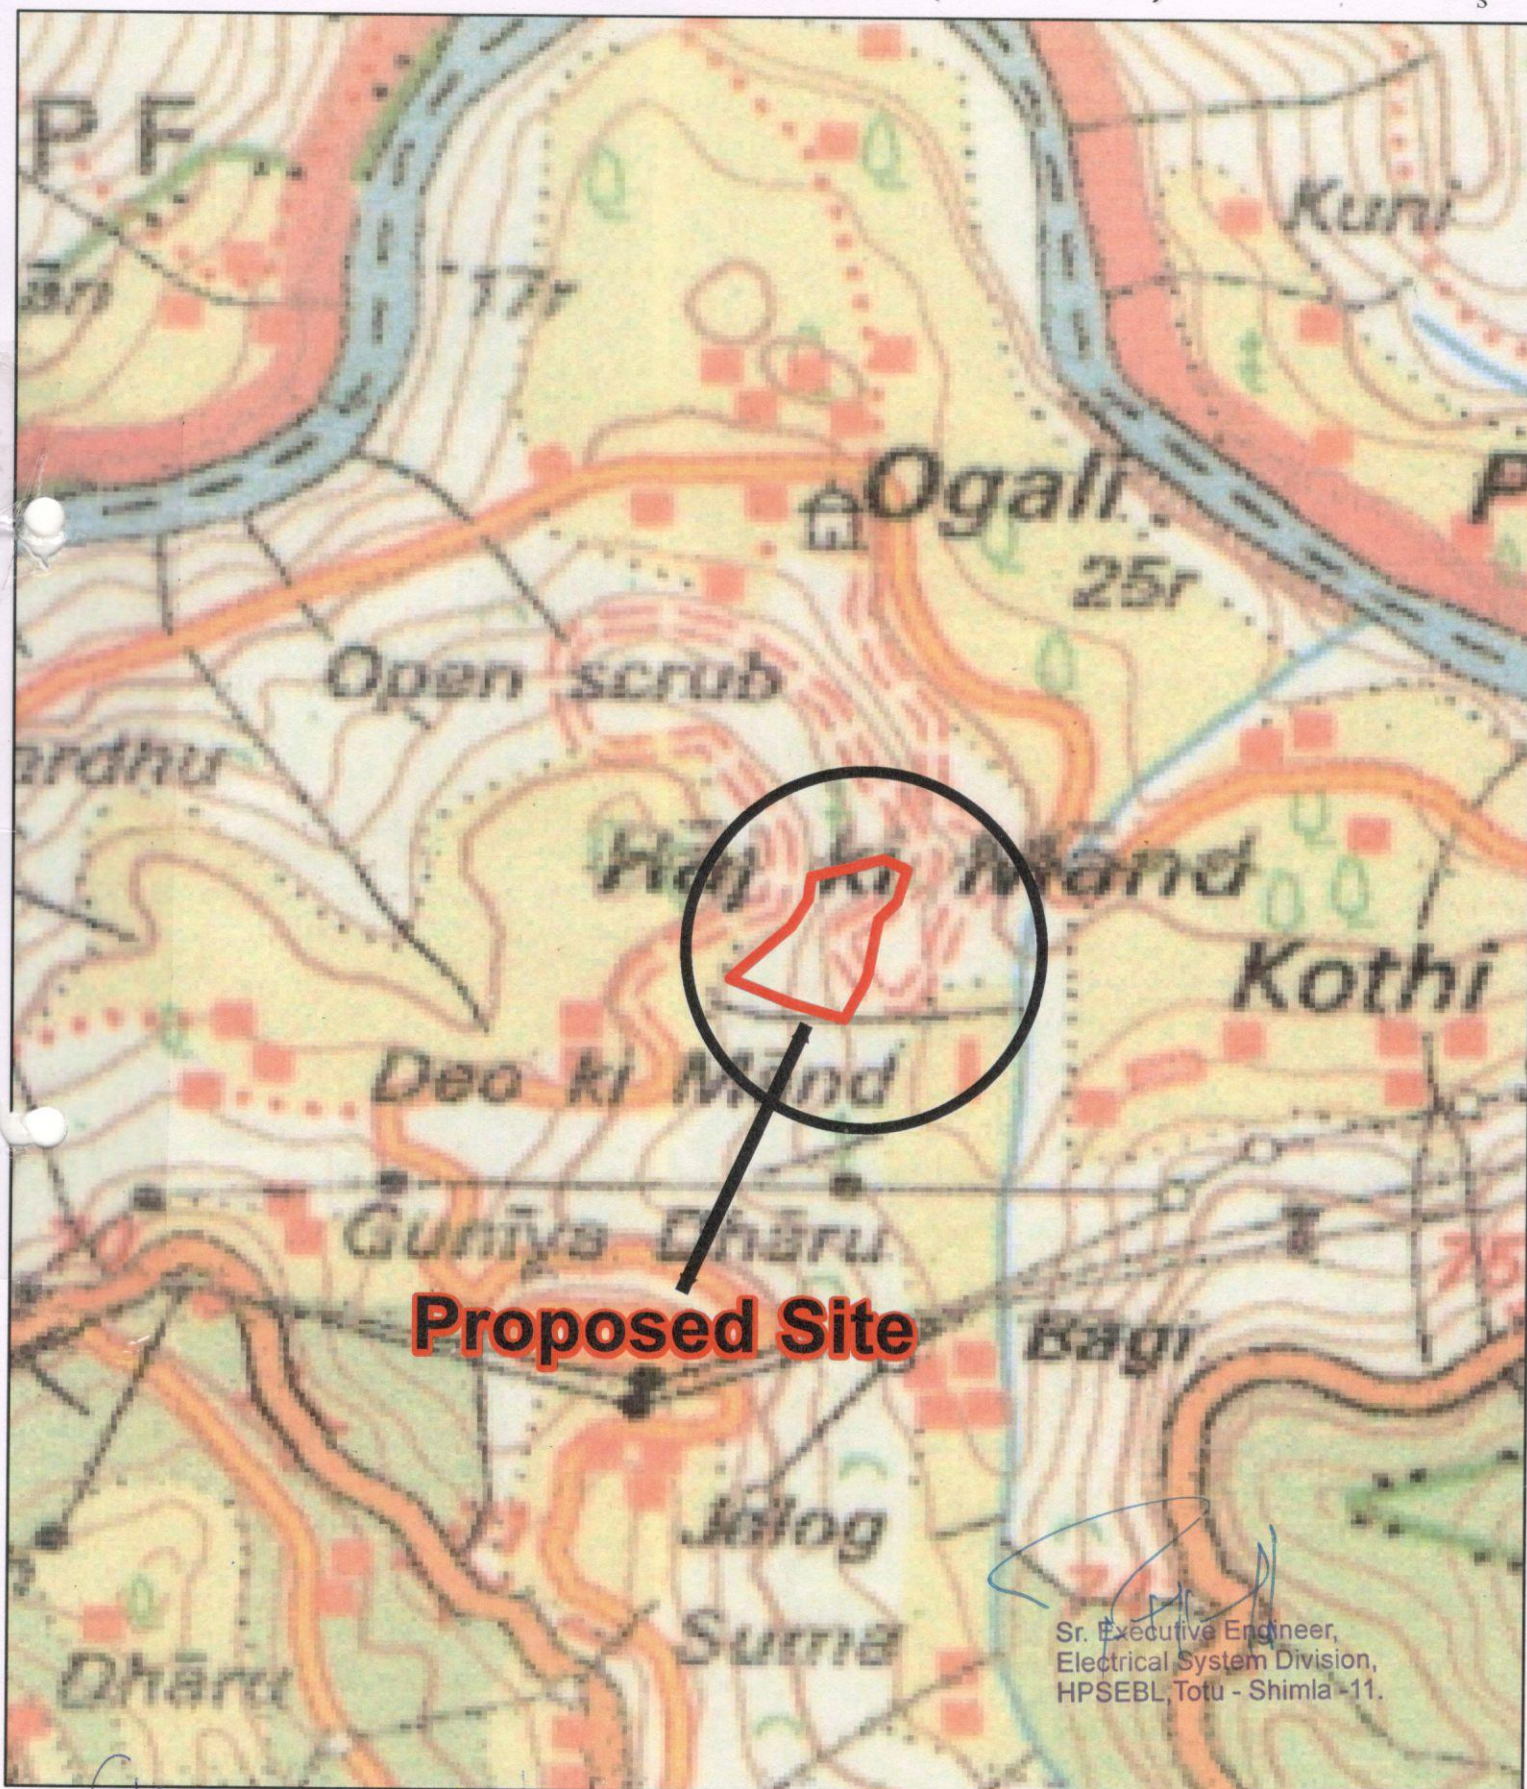

Proposed Site


Sr. Executive Engineer,
Electrical System Division,
HPSEBL, Totu - Shimla - 11.

Index Divisional Forest Officer
Shimla Forest Division
SHIMLA

Scale

1.50000

Proposed Site

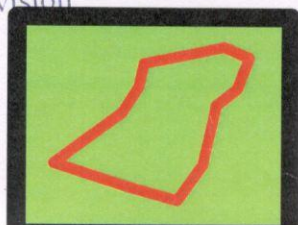

Toposheet No :-

H43F7