

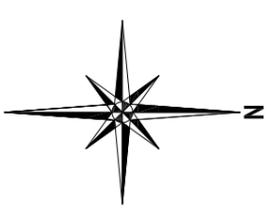


PROPOSED AREA SELECTED FOR COMPENSATORY AFFORESTATION SURVEY NO.4 ADMEASURING AREA 31 Ha.11 Areys 66 Sq.mt
 IN VILLAGE :- KHEGARPAR, TALUKA LAKHPAT ; DISTRICT KUTCH (GUJARAT).

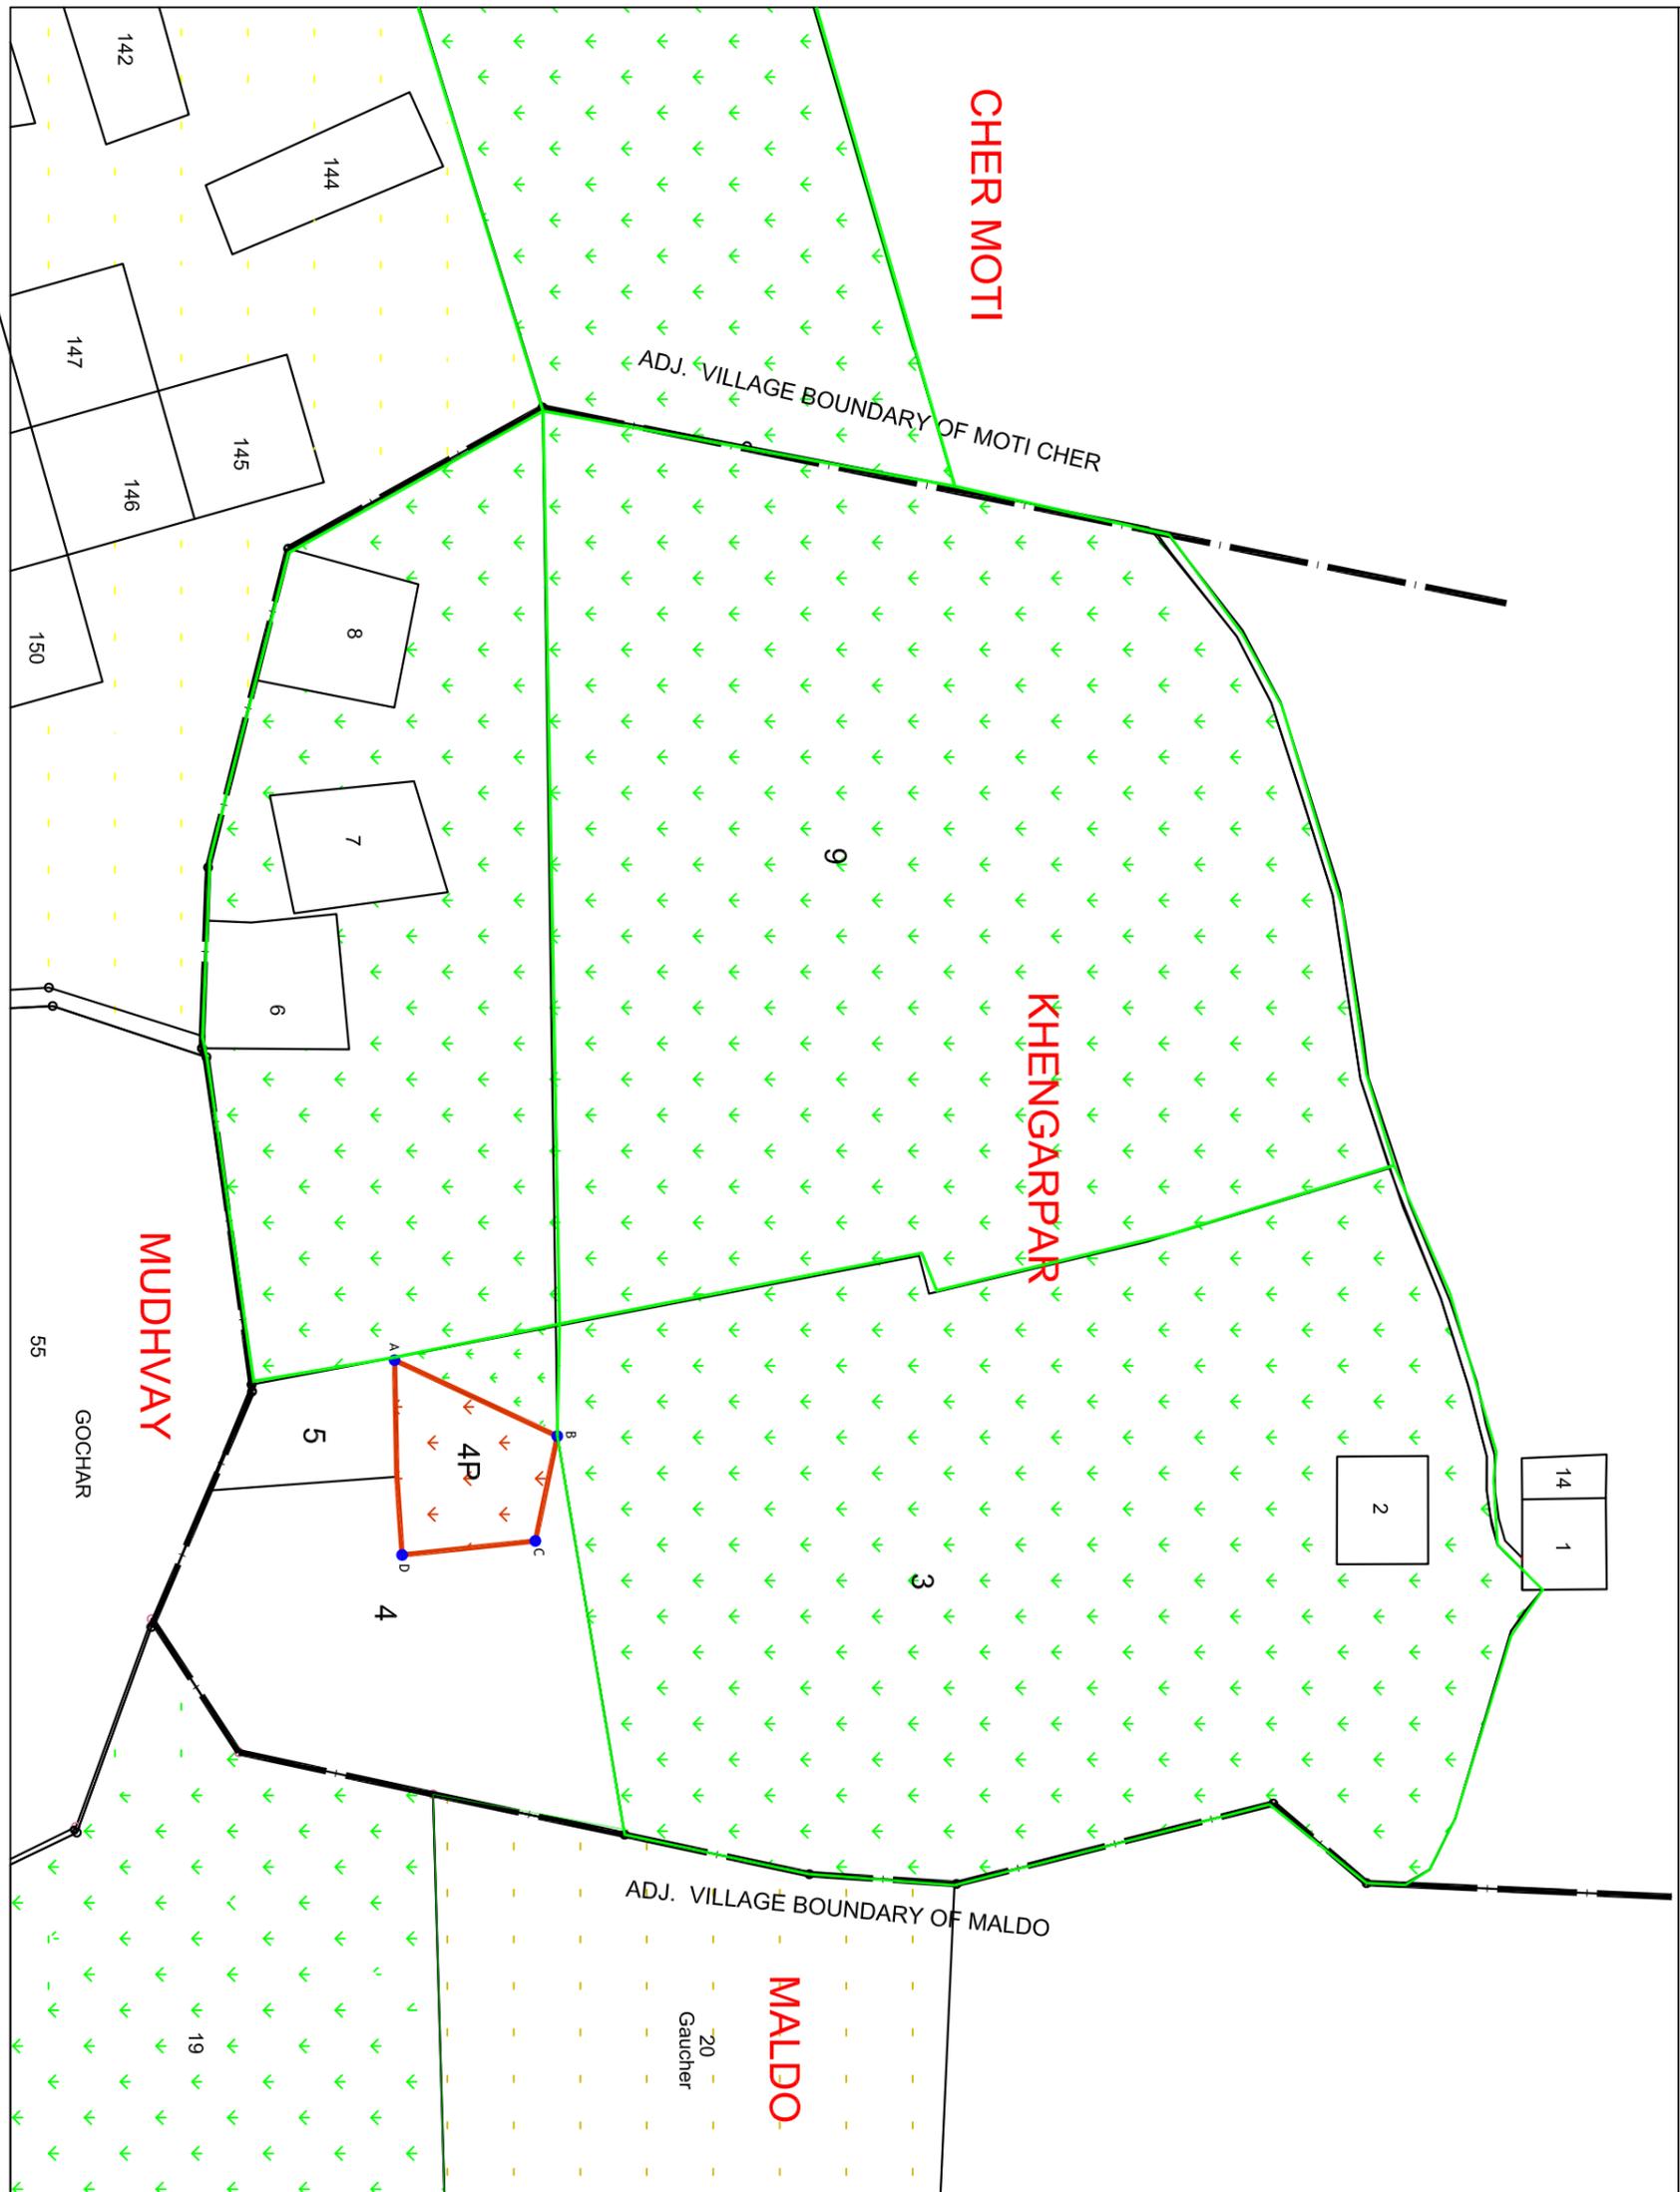

Scale : 1 : 5000

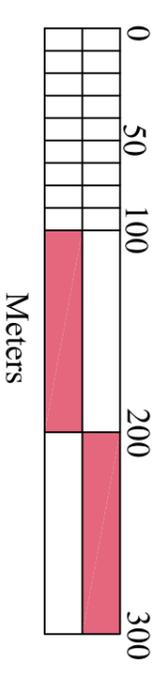

SR.NO.	SYMBOL	DESCRIPTION
1		COMPENSATORY AFFORESTATION LAND
2		NON FOREST LAND
3		FOREST LAND
4		VILLAGE BOUNDARY

SURVEY POINTS OF COMPENSATORY AFFORESTATION LAND

SP NO.	LATITUDE	LONGITUDE
A	23°44'38.40"	68°41'01.94"
B	23°44'46.37"	68°41'05.96"
C	23°44'45.14"	68°41'12.15"
D	23°44'38.80"	68°41'12.89"

DRAWING TITLE :- INDEX MAP (Sl.No.30)

PROJECT NAME:- LAKHPAT CEMENT WORKS

Prepared by: AKSHAR GEO SERVICES
 Scale: 1 : 5,000
 Date: 10/08/2018

adani Adani Cementation Limited