
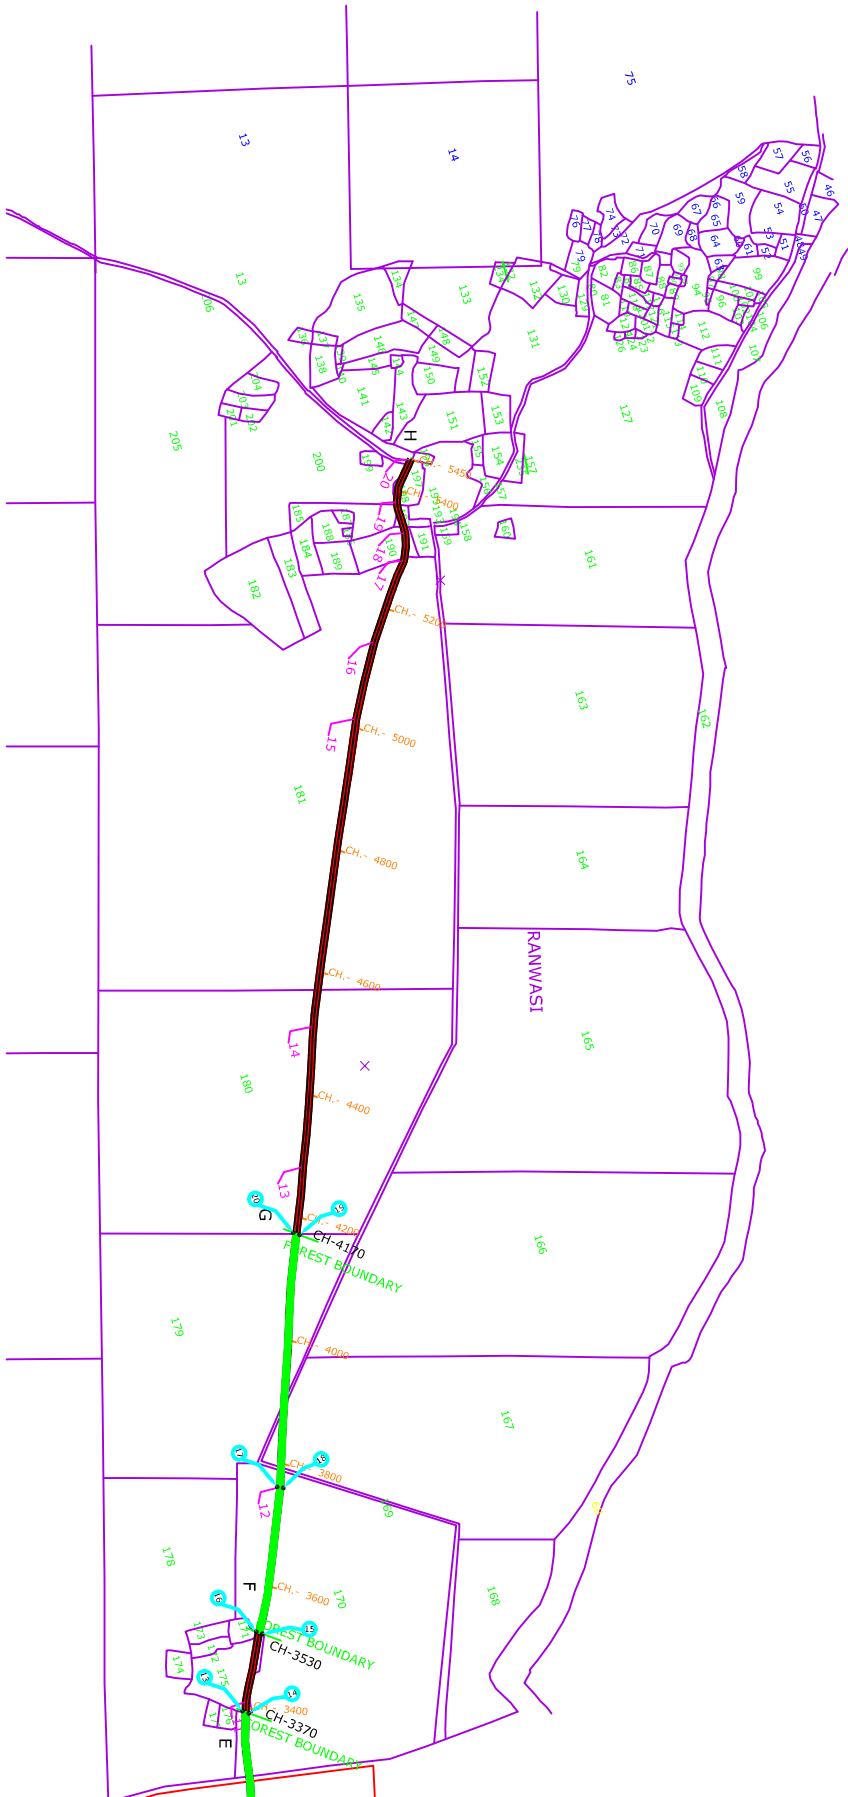


76 49'00.00"

76 50'00.00"


76 51'00.00"

LAYOUT PLAN OF PROPOSED ROAD BHANWAR GARH TO RANWASI
FROM CH- 0 TO 5450 M.

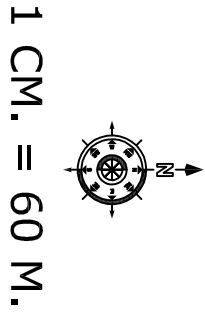

S.NO.	ROAD LENGTH	KHASARA NO.	AREA	VILLAGE
1	860 to 1355	60	0.495HA.	RAM NAGAR
2	2005 to 2510	68	0.505HA.	NAGOUN
3	2510 to 2920	9	0.410HA.	
4	2920 to 3270	1	0.350HA.	
1	3270 to 3370	170	0.100HA.	RANWASI
2	3330 to 3790	170	0.260HA.	
3	3790 to 3890	167	0.100HA.	
4	3890 to 4170	179	0.280HA.	
TOTAL			2.50 HA.	

ROAD
A- ROAD STARTING POINT AT NH-76 CH-0/0
B-FOREST BOUNDRY START AT CH-860
C-FOREST BOUNDRY END AT CH-1355
D-FOREST BOUNDRY START AT CH-2005
E-FOREST BOUNDRY END AT CH-3370
F-FOREST BOUNDRY START AT CH-3530
G-FOREST BOUNDRY END AT CH-4170
H-ROAD END POINT AT VILLAGE RANWASI CH-5450

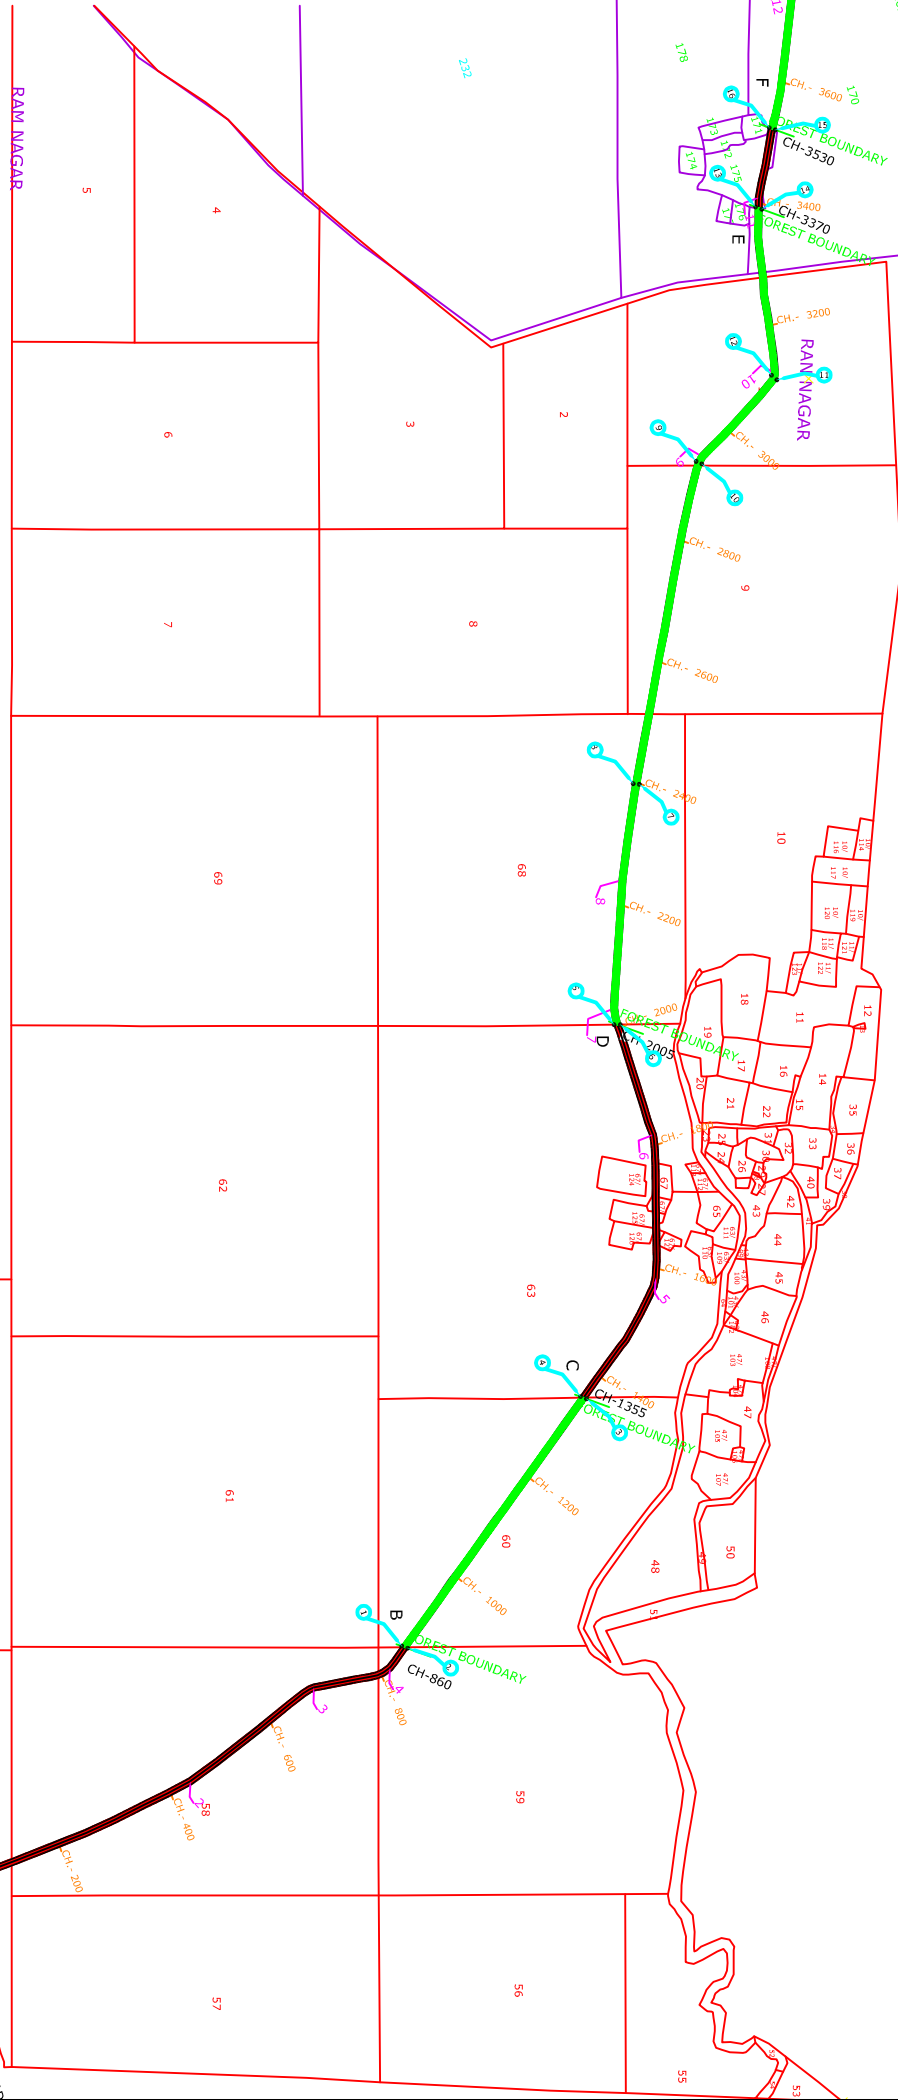

PERTICULAR	SYMBOL
PROPOSED ROAD	
KHASARA MAP(RANWASI)	
KHASARA MAP(RAM NAGAR)	
KHASARA NO.	
ROAD UNDER FOREST	
ROAD CH.	
ROAD PILLAR	

LAT-LONG OF PROPOSED ROAD BHANWARGARH TO RANWASI UNDER PWD DIV. SHAHABAD					
WGS-84 CO-ORDINATE					
PILLER NO.	LONGITUDE	LATITUDE	PILLER NO.	LONGITUDE	LATITUDE
1	25°07' 37.64"	76°51' 13.06"	11	25°07' 58.32"	76°50' 00.04"
2	25°07' 37.95"	76°51' 13.20"	12	25°07' 58.04"	76°49' 59.77"
3	25°07' 47.55"	76°50' 58.89"	13	25°07' 57.33"	76°49' 50.15"
4	25°07' 47.24"	76°50' 58.76"	14	25°07' 57.65"	76°49' 50.15"
5	25°07' 49.28"	76°50' 57.25"	15	25°07' 58.42"	76°49' 45.57"
6	25°07' 49.61"	76°50' 57.25"	16	25°07' 58.10"	76°49' 45.44"
7	25°07' 50.78"	76°50' 23.35"	17	25°07' 59.31"	76°49' 37.07"
8	25°07' 50.46"	76°50' 23.31"	18	25°07' 59.63"	76°49' 37.13"
9	25°07' 54.00"	76°50' 04.70"	19	25°08' 00.67"	76°49' 22.49"
10	25°07' 54.30"	76°50' 04.85"	20	25°08' 00.35"	76°49' 22.38"

10.0 M. WIDE PROPOSED ROAD

ASSISTANT ENGINEER PWD SUB. DIV. KILWARA	EXECUTIVE ENGINEER PWD DIV. SHAHABAD
---	---

76 49'00.00"

76 50'00.00"

76 51'00.00"

25 07'00.00"

25 07'00.00"

25 08'00.00"

25 08'00.00"