


DGPS/ GEO REFERENCE MAP OF FOREST LAND (PART-1) FOR LILO OF 220 KV UDHAMPUR-GLADNI TL AT NAGROTA GSS

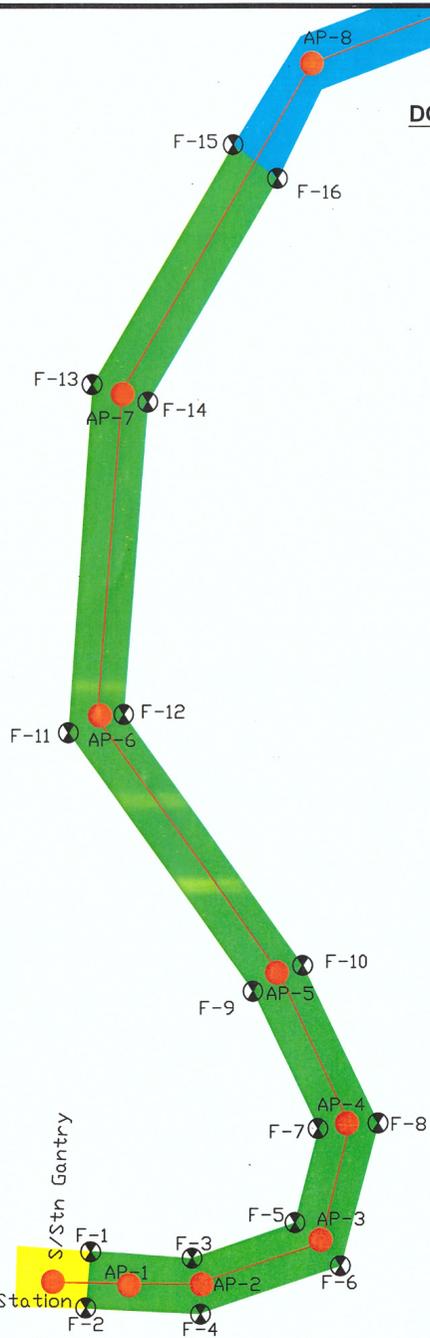

Forest Land (Part-1) - DGPS Geo Coordinates					
ID	Coordinates		ID	Coordinates	
	Longitude	Lattitude		Longitude	Lattitude
F1	74°54'3.456"E	32°49'9.084"N	F2	74°54'3.348"E	32°49'7.932"N
F3	74°54'5.904"E	32°49'8.94"N	F4	74°54'6.084"E	32°49'7.824"N
F5	74°54'8.424"E	32°49'9.66"N	F6	74°54'9.54"E	32°49'8.796"N
F7	74°54'9"E	32°49'11.568"N	F8	74°54'10.44"E	32°49'11.676"N
F9	74°54'7.416"E	32°49'14.34"N	F10	74°54'8.604"E	32°49'14.88"N
F11	74°54'2.916"E	32°49'19.596"N	F12	74°54'4.248"E	32°49'19.956"N
F13	74°54'3.492"E	32°49'26.652"N	F14	74°54'4.824"E	32°49'26.292"N
F15	74°54'6.912"E	32°49'31.512"N	F16	74°54'7.992"E	32°49'30.828"N

LEGEND:-

-  DGPS COORDINATES OF FOREST AREA
-  PROPOSED TOWER /GANTRY LOCATION
-  TRANSMISSION LINE CORRIDOR IN FOREST AREA TO BE DIVERTED
-  TRANSMISSION LINE CORRIDOR IN PRIVATE/STATE LAND
-  CORRIDOR INSIDE NAGROTA GSS (ALREADY DIVERTED LAND)

PROJECT	Construction of 2x50MVA, 220/33KV Nagrota (New) SubStation including LILO of 220KV Udhampur-Gladni S/C line on D/C Tower at Nagrota Substation including Design, Engineering, Supply & Construction of Residential Staff Quarters & associated facilities at proposed Nagrota Substation under PMDP scheme-15 on Turnkey Basis.
OWNER	 Jammu & Kashmir Power Transmission Corporation Limited (JKPTCL)
PROJECT IMPLEMENTING AGENCY	REC Power Development and Consultancy Limited (RECPDCL)
DWG TITLE	DGPS/ GEO REFERENCE MAP OF FOREST LAND FOR 220 KV UDHAMPUR GLADNI TRANSMISSION LINE
SHEET NO	SHEET 01 OF 03




JE

Asstt. Executive Engineer
Trans. Line Maintt. Sub-Div.-II
Jammu Kotli

Executive Engineer
TLMD I (JKPTCL)
Jammu.

DGPS/ GEO REFERENCE MAP OF FOREST LAND (PART-2) FOR LILO OF 220 KV UDHAMPUR-GLADNI TL AT NAGROTA GSS

Forest Land (Part-2) - DGPS Geo Coordinates					
ID	Coordinates		ID	Coordinates	
	Longitude	Lattitude		Longitude	Lattitude
F17	74°54'33.732"E	32°49'43.248"N	F18	74°54'33.948"E	32°49'42.096"N
F19	74°54'48.6"E	32°49'44.832"N	F20	74°54'48.852"E	32°49'43.716"N
F21	74°55'0.156"E	32°49'47.316"N	F22	74°55'0.516"E	32°49'46.236"N
F23	74°55'11.64"E	32°49'50.52"N	F24	74°55'11.748"E	32°49'49.332"N
F25	74°55'13.44"E	32°49'50.376"N	F26	74°55'13.296"E	32°49'49.188"N

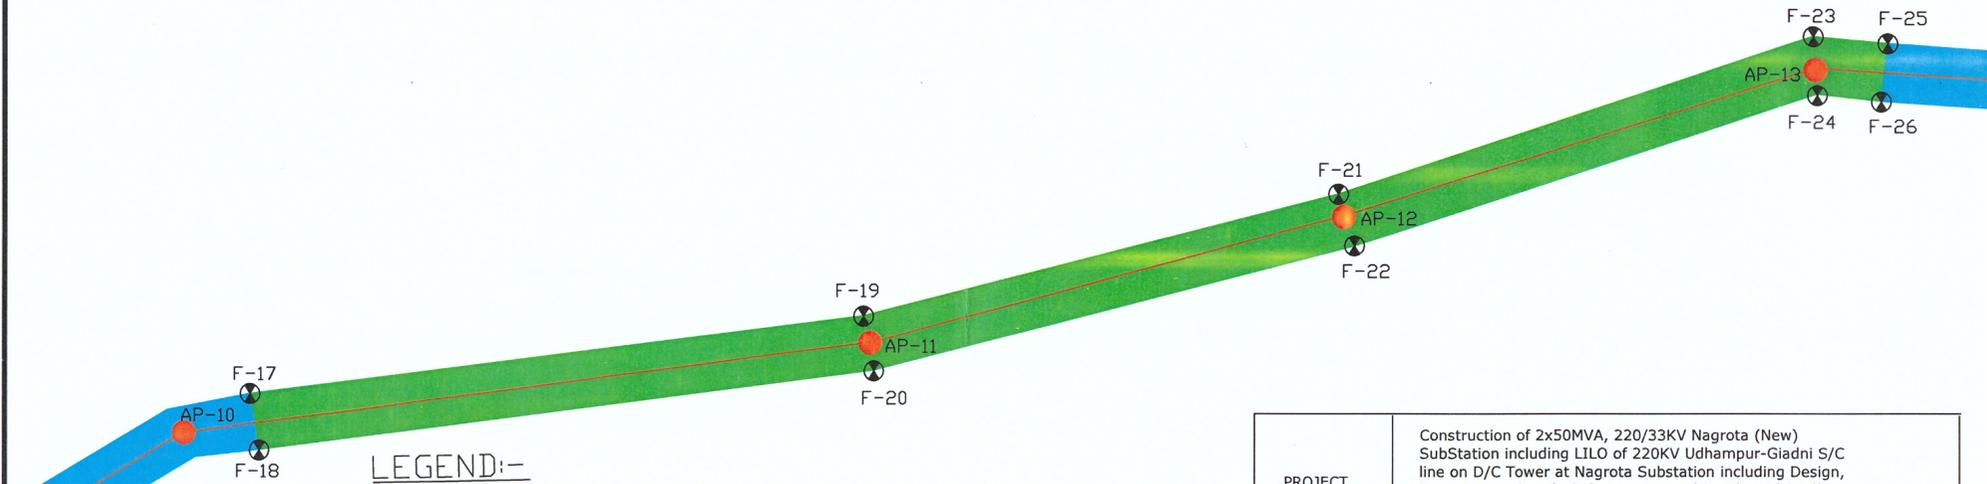

LEGEND:-

-  DGPS COORDINATES OF FOREST AREA
-  PROPOSED TOWER /GANTRY LOCATION
-  TRANSMISSION LINE CORRIDOR IN FOREST AREA TO BE DIVERTED
-  TRANSMISSION LINE CORRIDOR IN PRIVATE/STATE LAND
-  EXISTING CORRIDOR OF 220 KV UDHAMPUR GLADNI TL

PROJECT	Construction of 2x50MVA, 220/33KV Nagrota (New) SubStation including LILO of 220KV Udhampur-Gladni S/C line on D/C Tower at Nagrota Substation including Design, Engineering, Supply & Construction of Residential Staff Quarters & associated facilities at proposed Nagrota Substation under PMDP scheme-15 on Turnkey Basis.
OWNER	 Jammu & Kashmir Power Transmission Corporation Limited (JKPTCL)
PROJECT IMPLEMENTING AGENCY	REC Power Development and Consultancy Limited (RECPDCL)
DWG TITLE	DGPS/ GEO REFERENCE MAP OF FOREST LAND FOR 220 KV UDHAMPUR GLADNI TRANSMISSION LINE
SHEET-NO	SHEET 02 OF 03




JE R

Ass. Executive Engineer
Trans. Line Maintt. Sub-Div-II

[Handwritten Signature]
Project Engineer
JKPTCL
Jammu

DGPS/ GEO REFERENCE MAP OF FOREST LAND (PART-3) FOR LILO OF 220 KV UDHAMPUR-GLADNI TL AT NAGROTA GSS


Forest Land (Part-3) - DGPS Geo Coordinates					
ID	Coordinates		ID	Coordinates	
	Longitude	Lattitude		Longitude	Lattitude
F27	74°55'38.19"E	32°49'33.83"N	F28	74°55'36.97"N	32°49'33.47"E
F29	74°55'40.044"E	32°49'29.352"N	F30	74°55'38.856"N	32°49'28.776"E
F31	74°55'43.824"E	32°49'24.96"N	F32	74°55'42.996"N	32°49'24.024"E
F33	74°55'47.748"E	32°49'23.844"N	F34	74°55'47.46"N	32°49'22.692"E
F35	74°55'59.16"E	32°49'22.764"N	F36	74°55'58.8"N	32°49'21.612"E
F37	74°56'8.772"E	32°49'19.56"N	F38	74°56'8.592"N	32°49'18.408"E
F39	74°56'17.7"E	32°49'19.9"N	F40	74°56'17.518"N	32°49'18.725"E

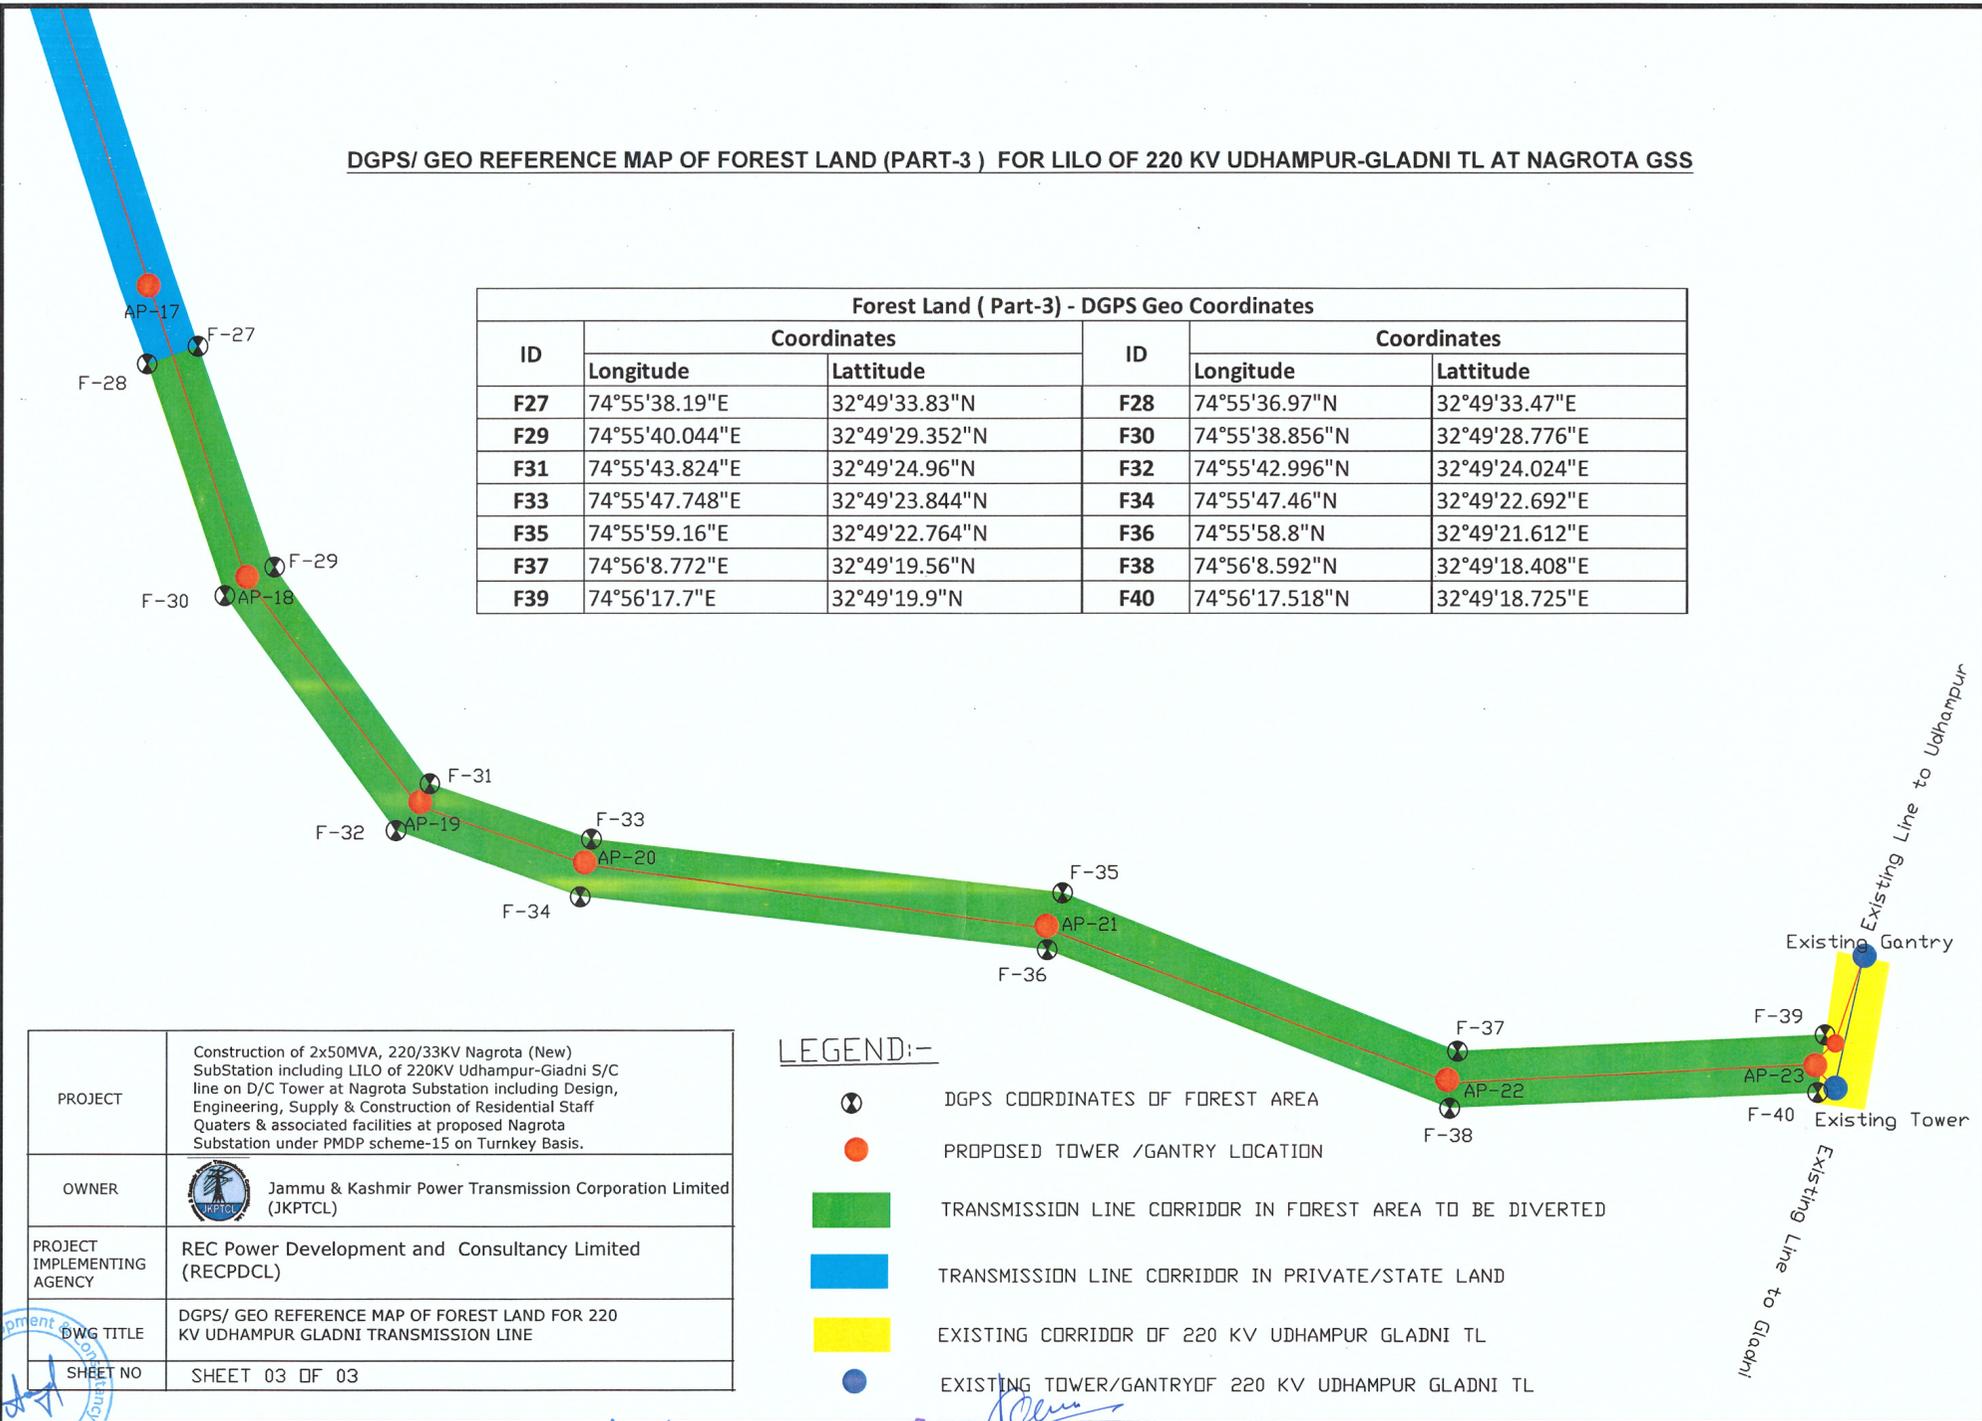

PROJECT	Construction of 2x50MVA, 220/33KV Nagrota (New) SubStation including LILO of 220KV Udhampur-Gladni S/C line on D/C Tower at Nagrota Substation including Design, Engineering, Supply & Construction of Residential Staff Quaters & associated facilities at proposed Nagrota Substation under PMDP scheme-15 on Turnkey Basis.
OWNER	 Jammu & Kashmir Power Transmission Corporation Limited (JKPTCL)
PROJECT IMPLEMENTING AGENCY	REC Power Development and Consultancy Limited (RECPDCL)
DWG TITLE	DGPS/ GEO REFERENCE MAP OF FOREST LAND FOR 220 KV UDHAMPUR GLADNI TRANSMISSION LINE
SHEET NO	SHEET 03 OF 03

LEGEND:-

-  DGPS COORDINATES OF FOREST AREA
-  PROPOSED TOWER /GANTRY LOCATION
-  TRANSMISSION LINE CORRIDOR IN FOREST AREA TO BE DIVERTED
-  TRANSMISSION LINE CORRIDOR IN PRIVATE/STATE LAND
-  EXISTING CORRIDOR OF 220 KV UDHAMPUR GLADNI TL
-  EXISTING TOWER/GANTRY OF 220 KV UDHAMPUR GLADNI TL

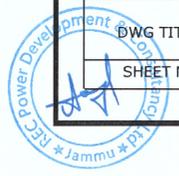

JE

Assit. Executive Engineer
Trans. Line Maintt. Sub-Div.-II
Jammu.

Executive Engineer
TLMD I (JKPTCL)
Jammu.