
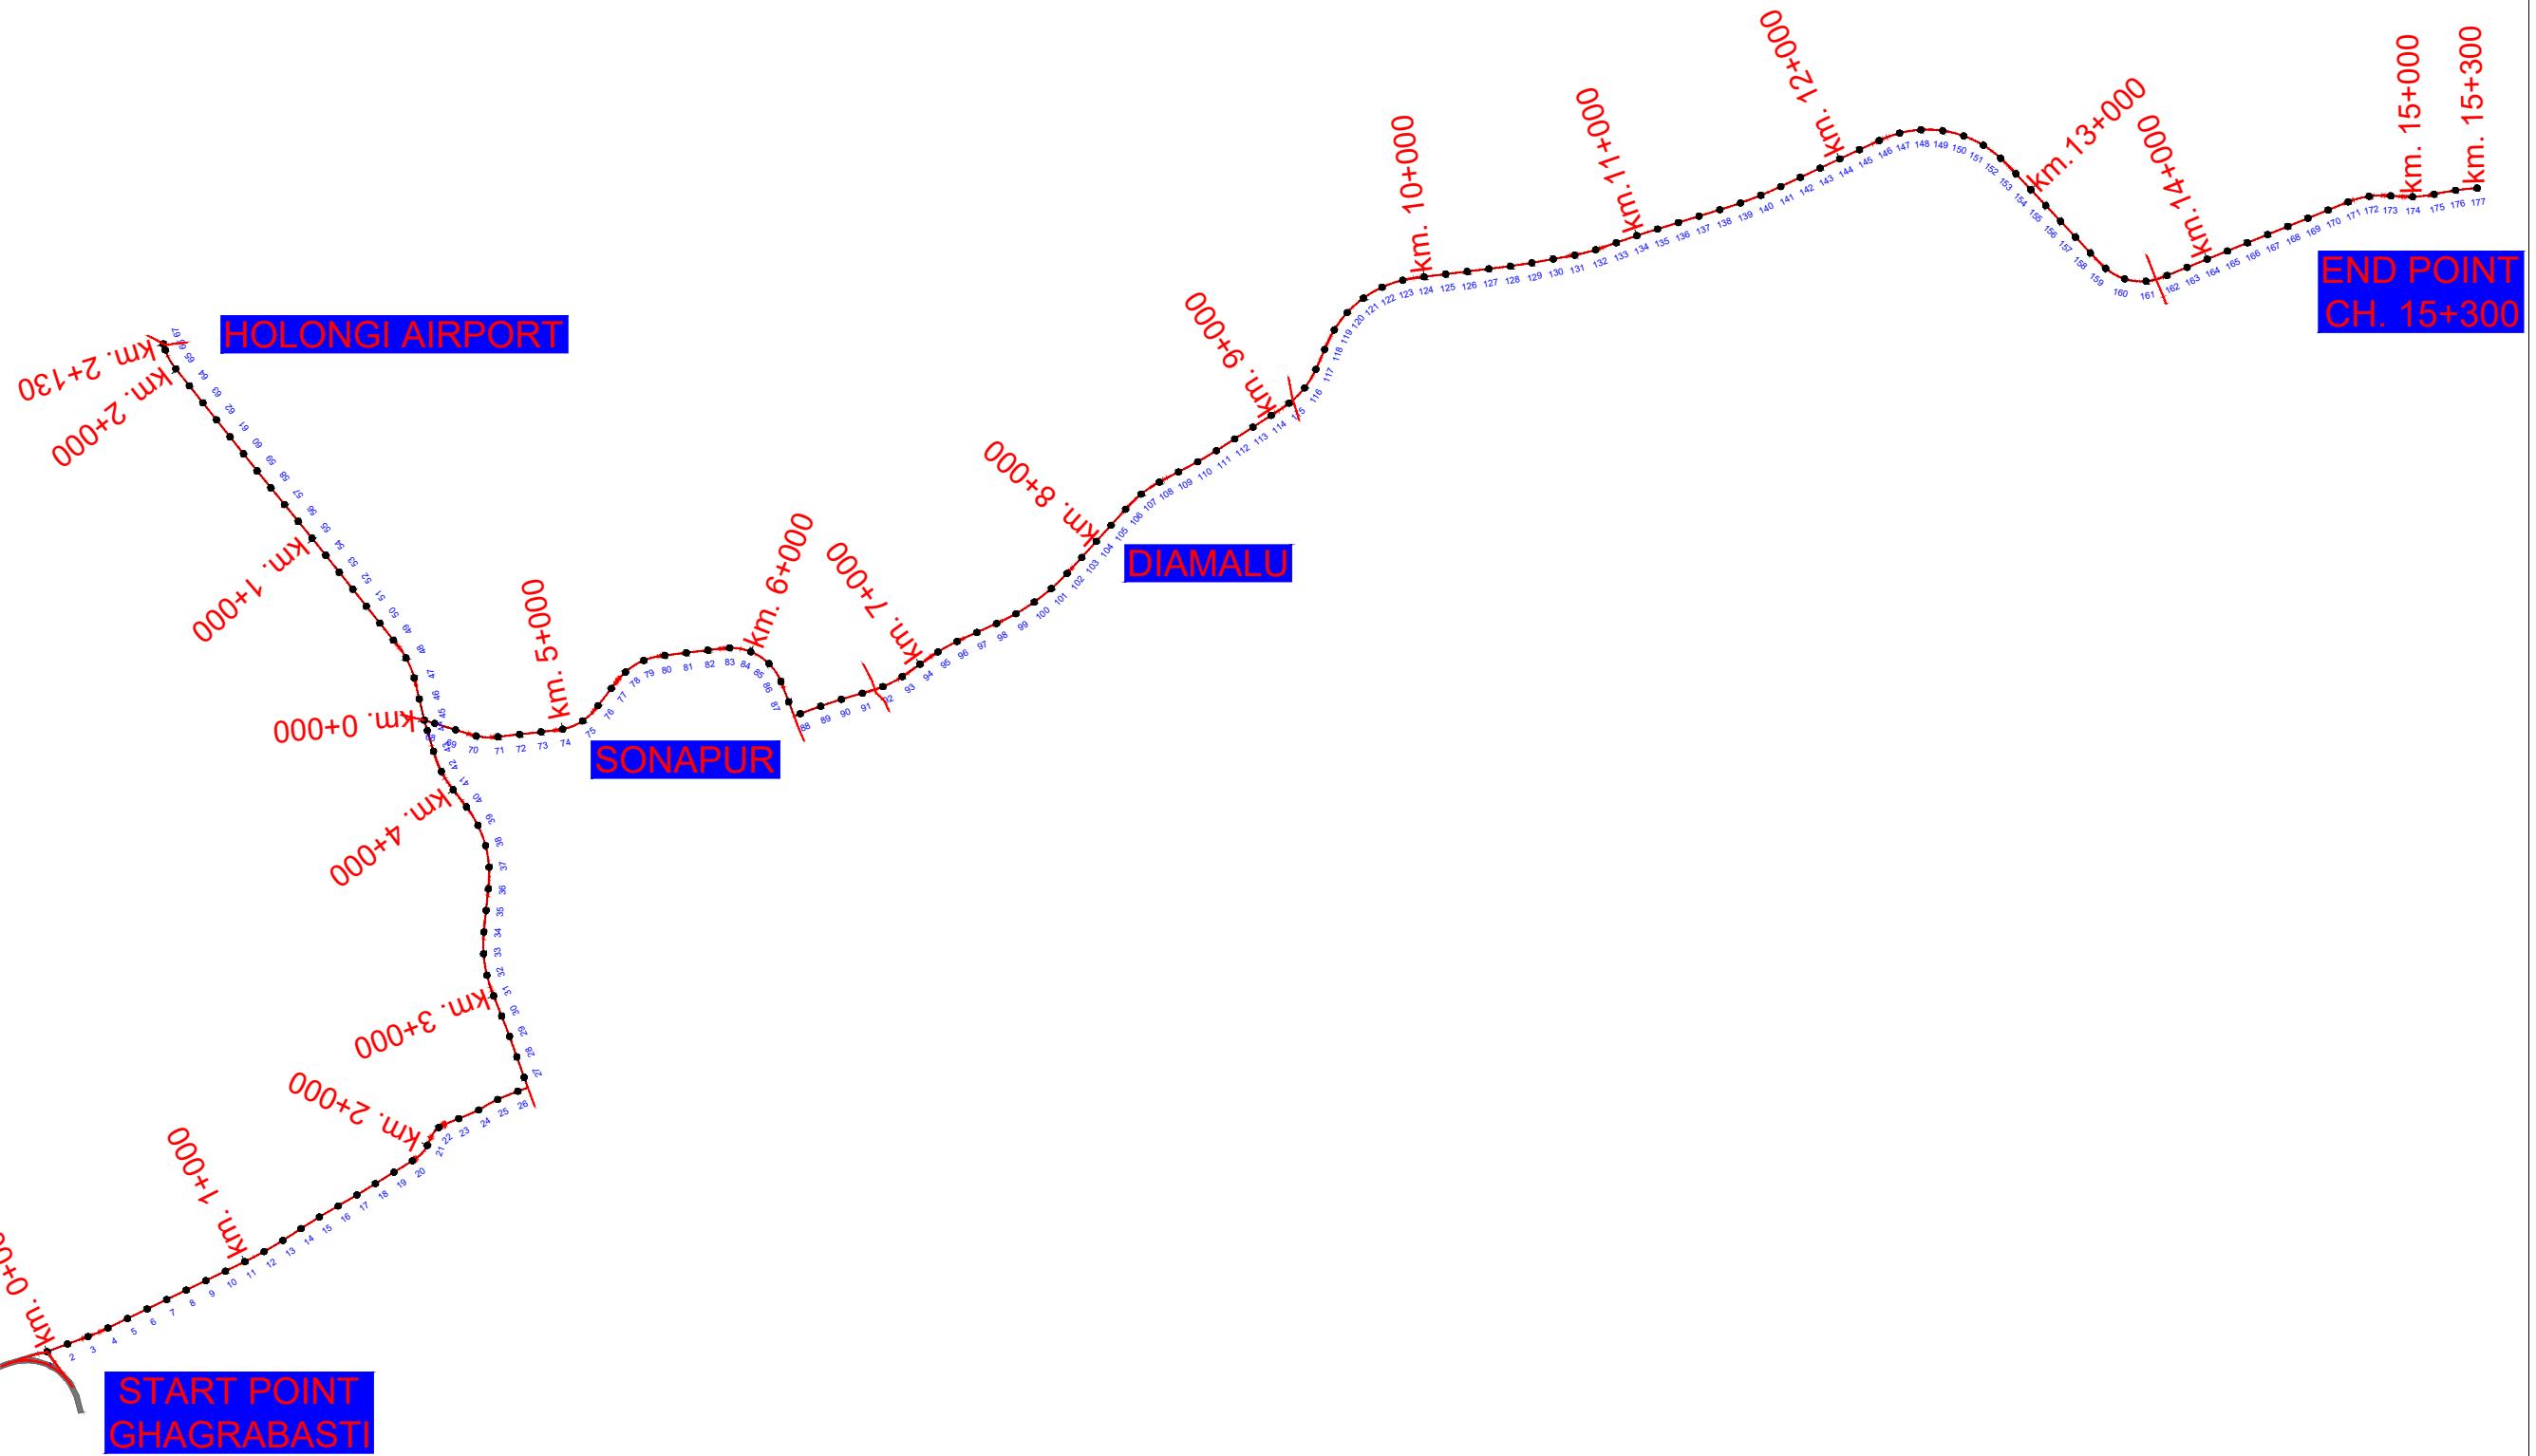


Improvement and Upgradation of Road from Ghagrabasti to Mazgaon
 [From 0+000 to 15+300] and Sonapur to Holongi Airport
 [From 0+000 to 2+130] under Asom Mala

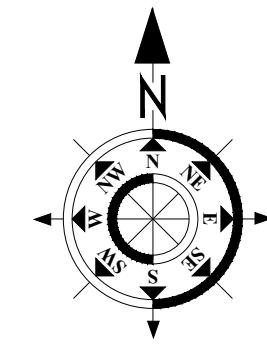

DATE	REV	DESCRIPTION	REV. ORIGINATOR
26/06/2025	R1	FOREST CLEARANCE PROPOSAL	
16/09/2020	R0	FOREST CLEARANCE PROPOSAL	

NAME OF WORK	IMPROVEMENT AND UPGRADATION OF GHAGRABASTI TO HAWAJAN (A28) UNDER ASOM MALA	
PACKAGE NO.	ASRIP/IMP/2015-26/GROUP 3	
EMPLOYER	PUBLIC WORKS ROADS DEPARTMENT, GOVERNMENT OF ASSAM	
PWD GOVERNMENT OF ASSAM	Approval by Competent Authority (Employer/Engineer)	Name Sign. Stamp/Seal


























DPR CONSULTANT:	DESIGNED BY	DRAWN BY	CHECKED BY	APPROVED BY	DWG. TITLE	GEO REFERENCE MAP
FORTRESS	FORTRESS INFRACON LIMITED Unit no.204, Lotus Park Nehru Nagar, Road No. 16, Wagle Industrial Estate, Thane West, Thane 400604				DWG. NO. PWRD/ASOM MALA/ASRIP/AP/01	

SCALE:-	1:500	SHEET NO.	01 OF 03	REVISION STATUS	R1

A28_1 Road			
ID	Latitude	Longitude	REMARK
1	26° 55' 16.917" N	93° 37' 22.002" E	
2	26° 55' 18.071" N	93° 37' 25.391" E	
3	26° 55' 19.158" N	93° 37' 28.809" E	
4	26° 55' 20.434" N	93° 37' 32.142" E	
5	26° 55' 21.834" N	93° 37' 35.413" E	
6	26° 55' 23.235" N	93° 37' 38.685" E	
7	26° 55' 24.635" N	93° 37' 41.957" E	
8	26° 55' 26.036" N	93° 37' 45.229" E	
9	26° 55' 27.437" N	93° 37' 48.501" E	
10	26° 55' 28.837" N	93° 37' 51.773" E	
11	26° 55' 30.24" N	93° 37' 55.044" E	
12	26° 55' 31.739" N	93° 37' 58.26" E	
13	26° 55' 33.381" N	93° 38' 1.39" E	
14	26° 55' 35.143" N	93° 38' 4.436" E	
15	26° 55' 36.868" N	93° 38' 7.509" E	
16	26° 55' 38.501" N	93° 38' 10.644" E	
17	26° 55' 40.132" N	93° 38' 13.78" E	
18	26° 55' 41.814" N	93° 38' 16.883" E	
19	26° 55' 43.507" N	93° 38' 19.978" E	
20	26° 55' 45.2" N	93° 38' 23.073" E	
21	26° 55' 47.481" N	93° 38' 25.574" E	
22	26° 55' 50.164" N	93° 38' 27.523" E	
23	26° 55' 51.472" N	93° 38' 30.835" E	
24	26° 55' 52.748" N	93° 38' 34.168" E	
25	26° 55' 54.3" N	93° 38' 37.348" E	
26	26° 55' 55.524" N	93° 38' 40.707" E	
27	26° 55' 57.594" N	93° 38' 41.778" E	
28	26° 56' 0.662" N	93° 38' 40.58" E	
29	26° 56' 3.727" N	93° 38' 39.373" E	
30	26° 56' 6.763" N	93° 38' 38.081" E	
31	26° 56' 9.792" N	93° 38' 36.766" E	
32	26° 56' 12.885" N	93° 38' 35.659" E	
33	26° 56' 16.094" N	93° 38' 35.116" E	
34	26° 56' 19.341" N	93° 38' 35.171" E	
35	26° 56' 22.571" N	93° 38' 35.567" E	
36	26° 56' 25.801" N	93° 38' 35.973" E	
37	26° 56' 29.046" N	93° 38' 36.103" E	
38	26° 56' 32.251" N	93° 38' 35.543" E	
39	26° 56' 35.294" N	93° 38' 34.284" E	
40	26° 56' 38.058" N	93° 38' 32.387" E	
41	26° 56' 40.643" N	93° 38' 30.188" E	
42	26° 56' 43.371" N	93° 38' 28.227" E	
43	26° 56' 46.405" N	93° 38' 26.939" E	
44	26° 56' 49.524" N	93° 38' 25.918" E	

A28_1 Road			
ID	Latitude	Longitude	REMARK
45	26° 56' 51.066" N	93° 38' 25.416" E	Airport road
46	26° 56' 54.234" N	93° 38' 24.605" E	Airport road
47	26° 56' 57.398" N	93° 38' 23.776" E	Airport road
48	26° 57' 0.404" N	93° 38' 22.424" E	Airport road
49	26° 57' 3.058" N	93° 38' 20.338" E	Airport road
50	26° 57' 5.61" N	93° 38' 18.093" E	Airport road
51	26° 57' 8.163" N	93° 38' 15.847" E	Airport road
52	26° 57' 10.715" N	93° 38' 13.602" E	Airport road
53	26° 57' 13.267" N	93° 38' 11.356" E	Airport road
54	26° 57' 15.817" N	93° 38' 9.108" E	Airport road
55	26° 57' 18.358" N	93° 38' 6.846" E	Airport road
56	26° 57' 20.889" N	93° 38' 4.571" E	Airport road
57	26° 57' 23.417" N	93° 38' 2.291" E	Airport road
58	26° 57' 25.946" N	93° 38' 0.012" E	Airport road
59	26° 57' 28.481" N	93° 37' 57.744" E	Airport road
60	26° 57' 31.027" N	93° 37' 55.489" E	Airport road
61	26° 57' 33.579" N	93° 37' 53.243" E	Airport road
62	26° 57' 36.132" N	93° 37' 50.998" E	Airport road
63	26° 57' 38.684" N	93° 37' 48.752" E	Airport road
64	26° 57' 41.237" N	93° 37' 46.507" E	Airport road
65	26° 57' 43.789" N	93° 37' 44.261" E	Airport road
66	26° 57' 46.614" N	93° 37' 42.515" E	Airport road
67	26° 57' 47.531" N	93° 37' 42.184" E	Airport road
68	26° 56' 50.573" N	93° 38' 27.165" E	
69	26° 56' 49.599" N	93° 38' 30.625" E	
70	26° 56' 48.658" N	93° 38' 34.096" E	
71	26° 56' 48.528" N	93° 38' 37.7" E	
72	26° 56' 48.876" N	93° 38' 41.306" E	
73	26° 56' 49.224" N	93° 38' 44.912" E	
74	26° 56' 49.613" N	93° 38' 48.511" E	
75	26° 56' 50.838" N	93° 38' 51.844" E	
76	26° 56' 53.103" N	93° 38' 54.421" E	
77	26° 56' 55.663" N	93° 38' 56.656" E	
78	26° 56' 58.111" N	93° 38' 59.031" E	
79	26° 56' 59.825" N	93° 39' 2.093" E	
80	26° 57' 0.571" N	93° 39' 5.609" E	
81	26° 57' 0.946" N	93° 39' 9.211" E	
82	26° 57' 1.321" N	93° 39' 12.814" E	
83	26° 57' 1.641" N	93° 39' 16.422" E	
84	26° 57' 1.048" N	93° 39' 19.963" E	
85	26° 56' 59.266" N	93° 39' 22.967" E	
86	26° 56' 56.577" N	93° 39' 24.962" E	
87	26° 56' 53.537" N	93° 39' 26.245" E	
88	26° 56' 51.757" N	93° 39' 28.168" E	

26/06/2025	R1	FOREST CLEARANCE PROPOSAL
16/09/2020	R0	FOREST CLEARANCE PROPOSAL
DATE	REV	DESCRIPTION

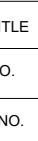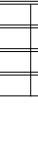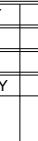
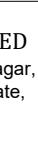
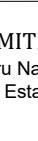
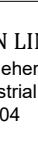
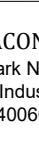
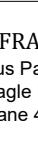
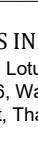
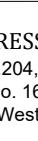
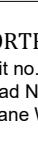
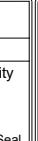
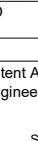
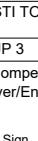
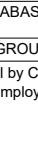
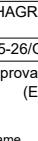
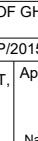
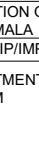
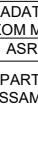
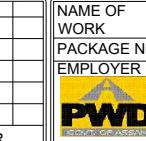
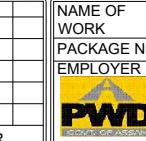
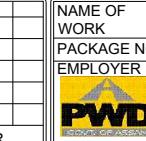
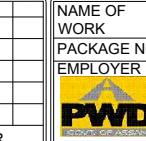
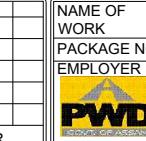
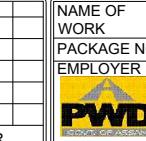


A28_1 Road			
ID	Latitude	Longitude	REMARK
89	26° 56' 52.854" N	93° 39' 31.582" E	
90	26° 56' 53.87" N	93° 39' 35.027" E	
91	26° 56' 54.754" N	93° 39' 38.516" E	
92	26° 56' 55.731" N	93° 39' 41.973" E	
93	26° 56' 57.212" N	93° 39' 45.195" E	
94	26° 56' 59.051" N	93° 39' 48.185" E	
95	26° 57' 0.883" N	93° 39' 51.18" E	
96	26° 57' 2.433" N	93° 39' 54.365" E	
97	26° 57' 3.76" N	93° 39' 57.676" E	
98	26° 57' 5.08" N	93° 40' 0.99" E	
99	26° 57' 6.53" N	93° 40' 4.234" E	
100	26° 57' 8.26" N	93° 40' 7.303" E	
101	26° 57' 10.256" N	93° 40' 10.163" E	
102	26° 57' 12.498" N	93° 40' 12.787" E	
103	26° 57' 14.885" N	93° 40' 15.248" E	
104	26° 57' 17.276" N	93° 40' 17.704" E	
105	26° 57' 19.668" N	93° 40' 20.16" E	
106	26° 57' 22.059" N	93° 40' 22.616" E	
107	26° 57' 24.307" N	93° 40' 25.231" E	
108	26° 57' 26.09" N	93° 40' 28.257" E	
109	26° 57' 27.588" N	93° 40' 31.476" E	
110	26° 57' 29.1" N	93° 40' 34.687" E	
111	26° 57' 30.742" N	93° 40' 37.816" E	
112	26° 57' 32.484" N	93° 40' 40.878" E	
113	26° 57' 34.231" N	93° 40' 43.937" E	
114	26° 57' 35.977" N	93° 40' 46.995" E	
115	26° 57' 37.794" N	93° 40' 50.002" E	
116	26° 57' 40.057" N	93° 40' 52.592" E	
117	26° 57' 42.815" N	93° 40' 54.495" E	
118	26° 57' 45.786" N	93° 40' 55.965" E	
119	26° 57' 48.69" N	93° 40' 57.587" E	
120	26° 57' 51.279" N	93° 40' 59.77" E	
121	26° 57' 53.427" N	93° 41' 2.484" E	
122	26° 57' 55.049" N	93° 41' 5.621" E	
123	26° 57' 56.08" N	93° 41' 9.054" E	
124	26° 57' 56.574" N	93° 41' 12.637" E	
125	26° 57' 56.954" N	93° 41' 16.24" E	
126	26° 57' 57.333" N	93° 41' 19.842" E	
127	26° 57' 57.712" N	93° 41' 23.444" E	
128	26° 57' 58.092" N	93° 41' 27.047" E	
129	26° 57' 58.568" N	93° 41' 30.634" E	
130	26° 57' 59.124" N	93° 41' 34.208" E	
131	26° 57' 59.686" N	93° 41' 37.781" E	
132	26° 58' 0.475" N	93° 41' 41.297" E	

A28_1 Road			
ID	Latitude	Longitude	REMARK
133	26° 58' 1.508" N	93° 41' 44.736" E	
134	26° 58' 2.55" N	93° 41' 48.172" E	
135	26° 58' 3.516" N	93° 41' 51.635" E	
136	26° 58' 4.463" N	93° 41' 55.105" E	
137	26° 58' 5.409" N	93° 41' 58.575" E	
138	26° 58' 6.355" N	93° 42' 2.045" E	
139	26° 58' 7.344" N	93° 42' 5.5" E	
140	26° 58' 8.481" N	93° 42' 8.898" E	
141	26° 58' 9.769" N	93° 42' 12.228" E	
142	26° 58' 11.13" N	93° 42' 15.522" E	
143	26° 58' 12.49" N	93° 42' 18.816" E	
144	26° 58' 13.851" N	93° 42' 22.11" E	
145	26° 58' 15.212" N	93° 42' 25.404" E	
146	26° 58' 16.567" N	93° 42' 28.701" E	
147	26° 58' 17.661" N	93° 42' 32.112" E	
148	26° 58' 18.147" N	93° 42' 35.692" E	
149	26° 58' 17.986" N	93° 42' 39.309" E	
150	26° 58' 17.185" N	93° 42' 42.818" E	
151	26° 58' 15.775" N	93° 42' 46.079" E	
152	26° 58' 13.812" N	93° 42' 48.963" E	
153	26° 58' 11.479" N	93° 42' 51.487" E	
154	26° 58' 9.099" N	93° 42' 53.958" E	
155	26° 58' 6.72" N	93° 42' 56.429" E	
156	26° 58' 4.341" N	93° 42' 58.9" E	
157	26° 58' 1.961" N	93° 43' 1.37" E	
158	26° 57' 59.582" N	93° 43' 3.841" E	
159	26° 57' 57.265" N	93° 43' 6.383" E	
160	26° 57' 55.68" N	93° 43' 9.521" E	
161	26° 57' 55.313" N	93° 43' 13.101" E	
162	26° 57' 56.143" N	93° 43' 16.594" E	
163	26° 57' 57.348" N	93° 43' 19.963" E	
164	26° 57' 58.555" N	93° 43' 23.331" E	
165	26° 57' 59.762" N	93° 43' 26.698" E	
166	26° 58' 0.968" N	93° 43' 30.066" E	
167	26° 58' 2.175" N	93° 43' 33.434" E	
168	26° 58' 3.381" N	93° 43' 36.802" E	
169	26° 58' 4.588" N	93° 43' 40.171" E	
170	26° 58' 5.794" N	93° 43' 43.539" E	
171	26° 58' 6.996" N	93° 43' 46.909" E	
172	26° 58' 7.816" N	93° 43' 50.409" E	
173	26° 58' 7.868" N	93° 43' 54.029" E	
174	26° 58' 7.708" N	93° 43' 57.651" E	
175	26° 58' 8.068" N	93° 44' 1.251" E	
176	26° 58' 8.637" N	93° 44' 4.821" E	
177	26° 58' 8.949" N	93° 44' 8.431" E	

26/06/2025	R1	FOREST CLEARANCE PROPOSAL
16/09/2020	R0	FOREST CLEARANCE PROPOSAL
DATE	REV	DESCRIPTION

NAME OF WORK	IMPROVEMENT AND UPGRADEMENT OF GHAGRABASTI TO HAWAJAN (A28) UNDER AXOM MALA
PACKAGE NO.	ASRIP/IMP/2015-26/GROUP 3
EMPLOYER	PUBLIC WORKS ROADS DEPARTMENT, GOVERNMENT OF ASSAM
REV. ORIGINATOR	Approval by Competent Authority (Employer/Engineer)

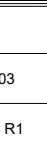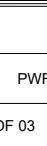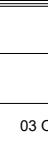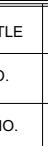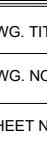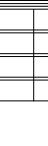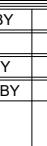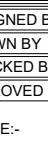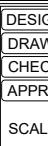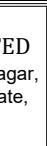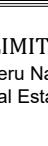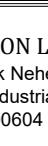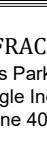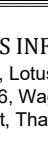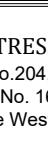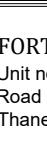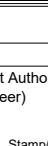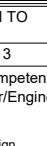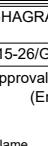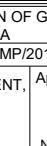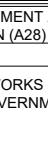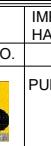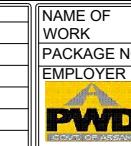

DPR CONSULTANT:
FORTRESS

FORTRESS INFRACON LIMITED
Unit no.204, Lotus Park Nehru Nagar,
Road No. 16, Wagle Industrial Estate,
Thane West, Thane 400604

DESIGNED BY
DRAWN BY
CHECKED BY
APPROVED BY
SCALE:-</p