


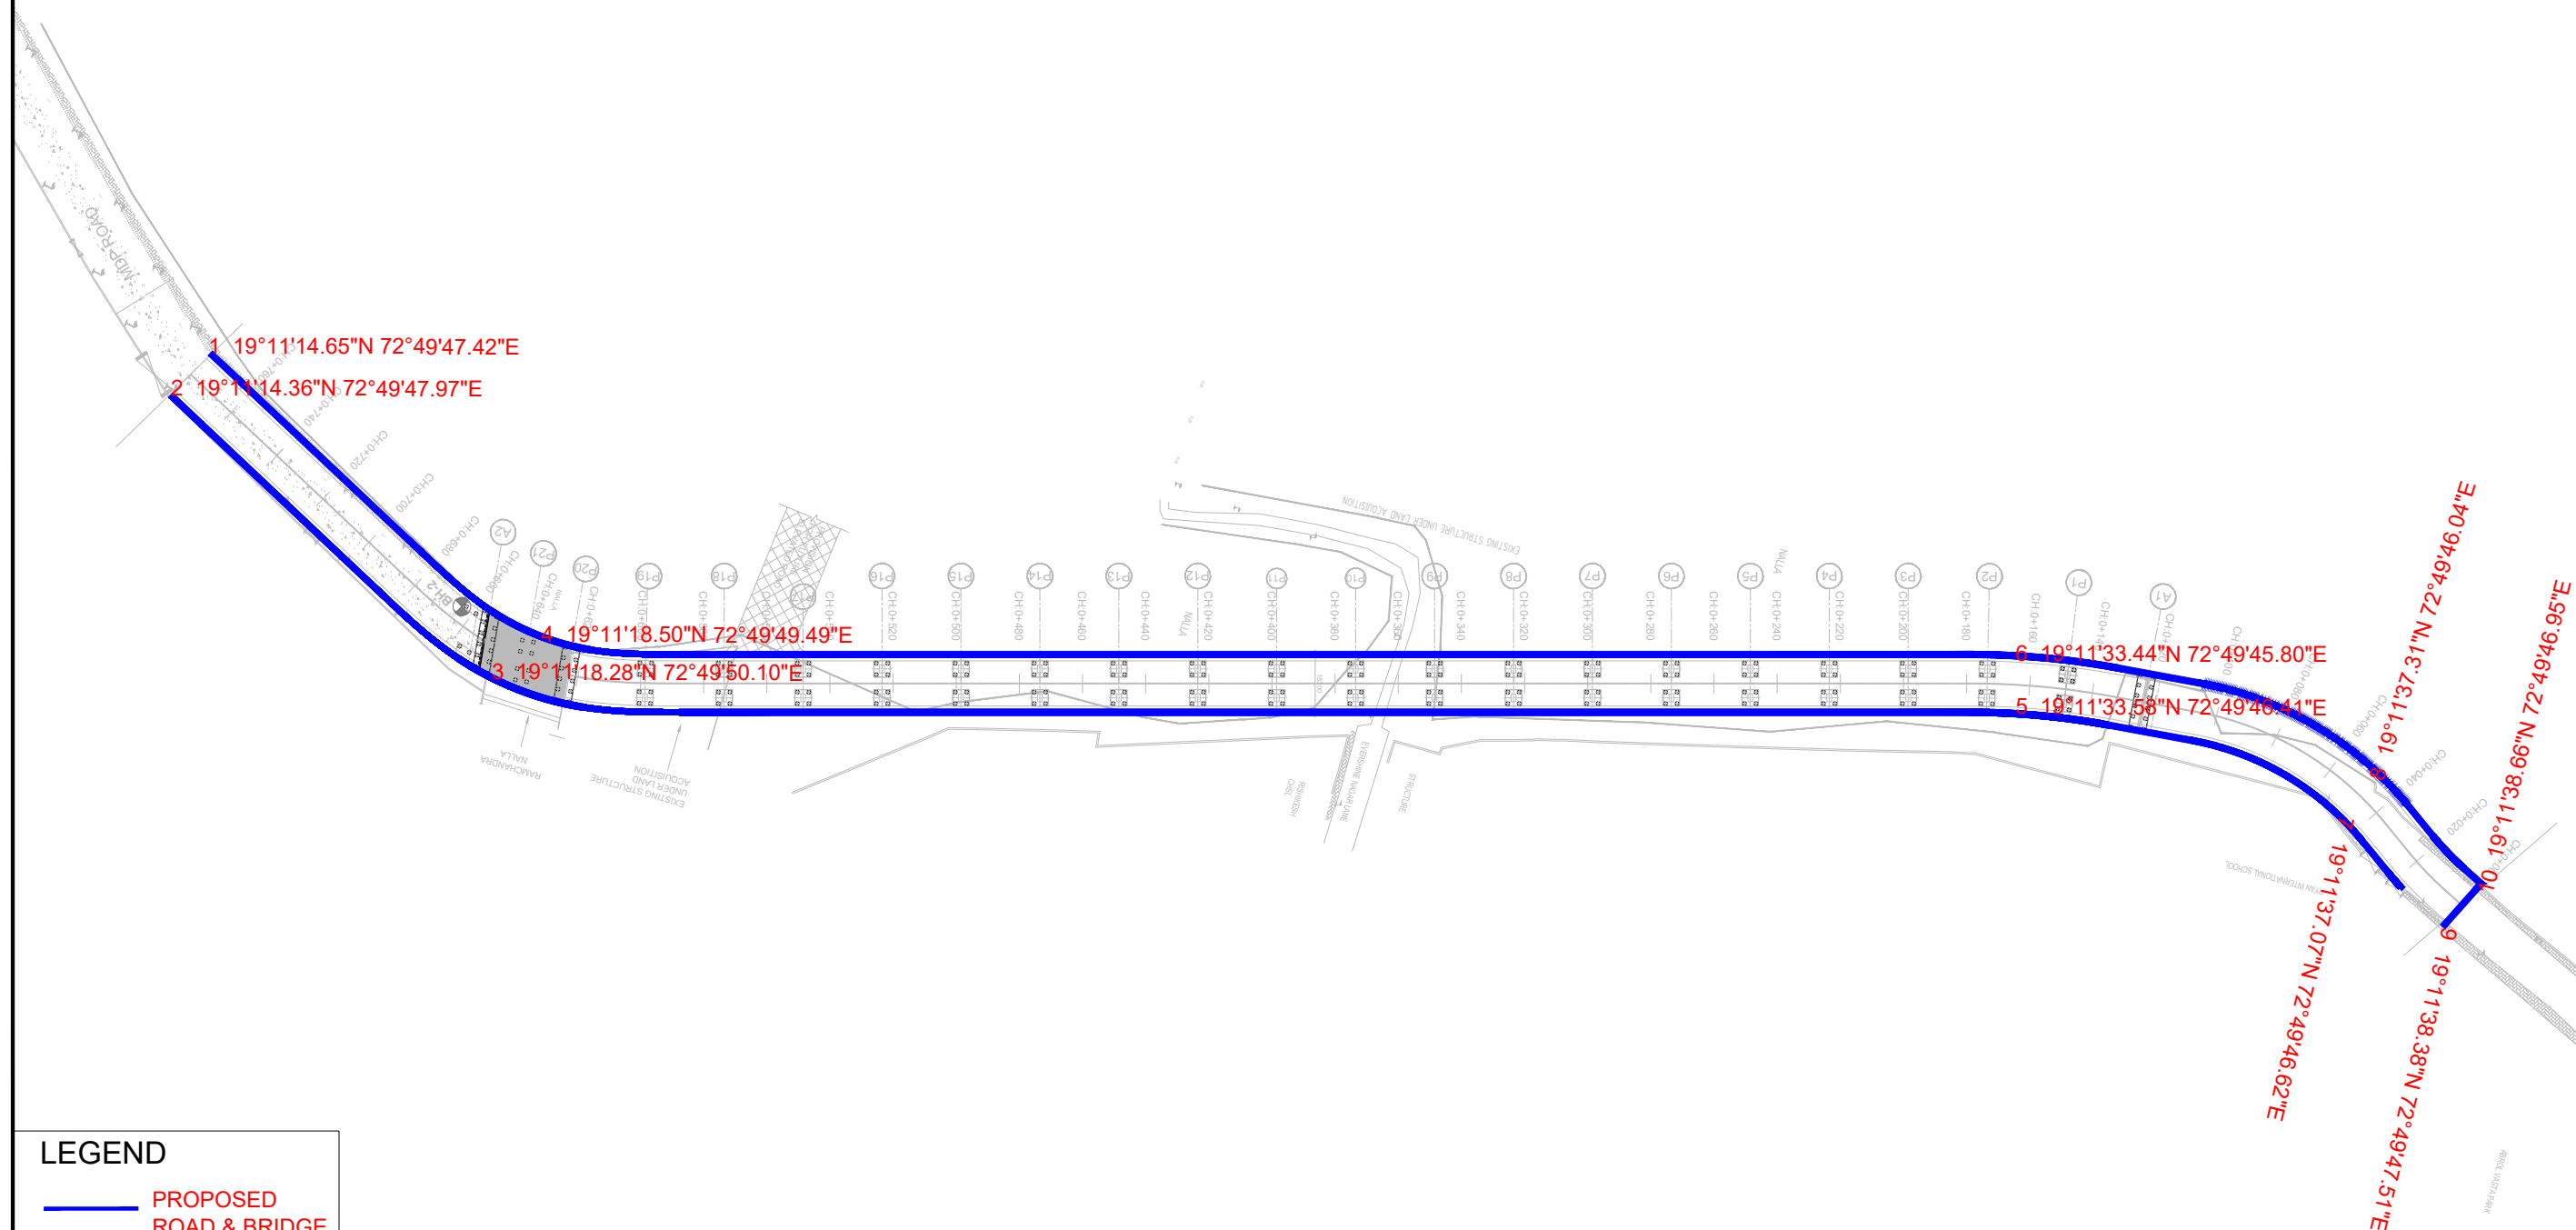

LEGEND

- PROPOSED
- ROAD & BRIDGE

NAME OF DRAWING	PROJECT NAME	NAME OF THE CLIENT	NAME OF THE CONSULTANT								
DGPS MAP FOR BRIDGE OF OVER RAMCHANDRA NALLA NEAR EVERSHINE NAGAR TO MARVE ROAD.	PROPOSED CONSTRUCTION OF BRIDGES IN WESTERN SUBURBS.	MUNICIPAL CORPORATION OF GREATER MUMBAI 	TUSPL 701, HARBHAJAN, CST RD, VIDYANAGARI MARG, KALINA , SANTACRUZ (E), MUMBAI - 400 098. Telefax : +91 22 26655335 contact@tandonandassociaies.com www.tandonandassociates.com <table><tr><td>DRG NO</td><td>SCALE</td><td>DATE</td><td>DRN BY</td></tr><tr><td>MCGM/ENM/DGPS/MAP/01</td><td>NTS</td><td>16-06-2021</td><td>AM</td></tr></table>	DRG NO	SCALE	DATE	DRN BY	MCGM/ENM/DGPS/MAP/01	NTS	16-06-2021	AM
DRG NO	SCALE	DATE	DRN BY								
MCGM/ENM/DGPS/MAP/01	NTS	16-06-2021	AM								