



# Layout plan of KSDE Cluster site with Approach Road

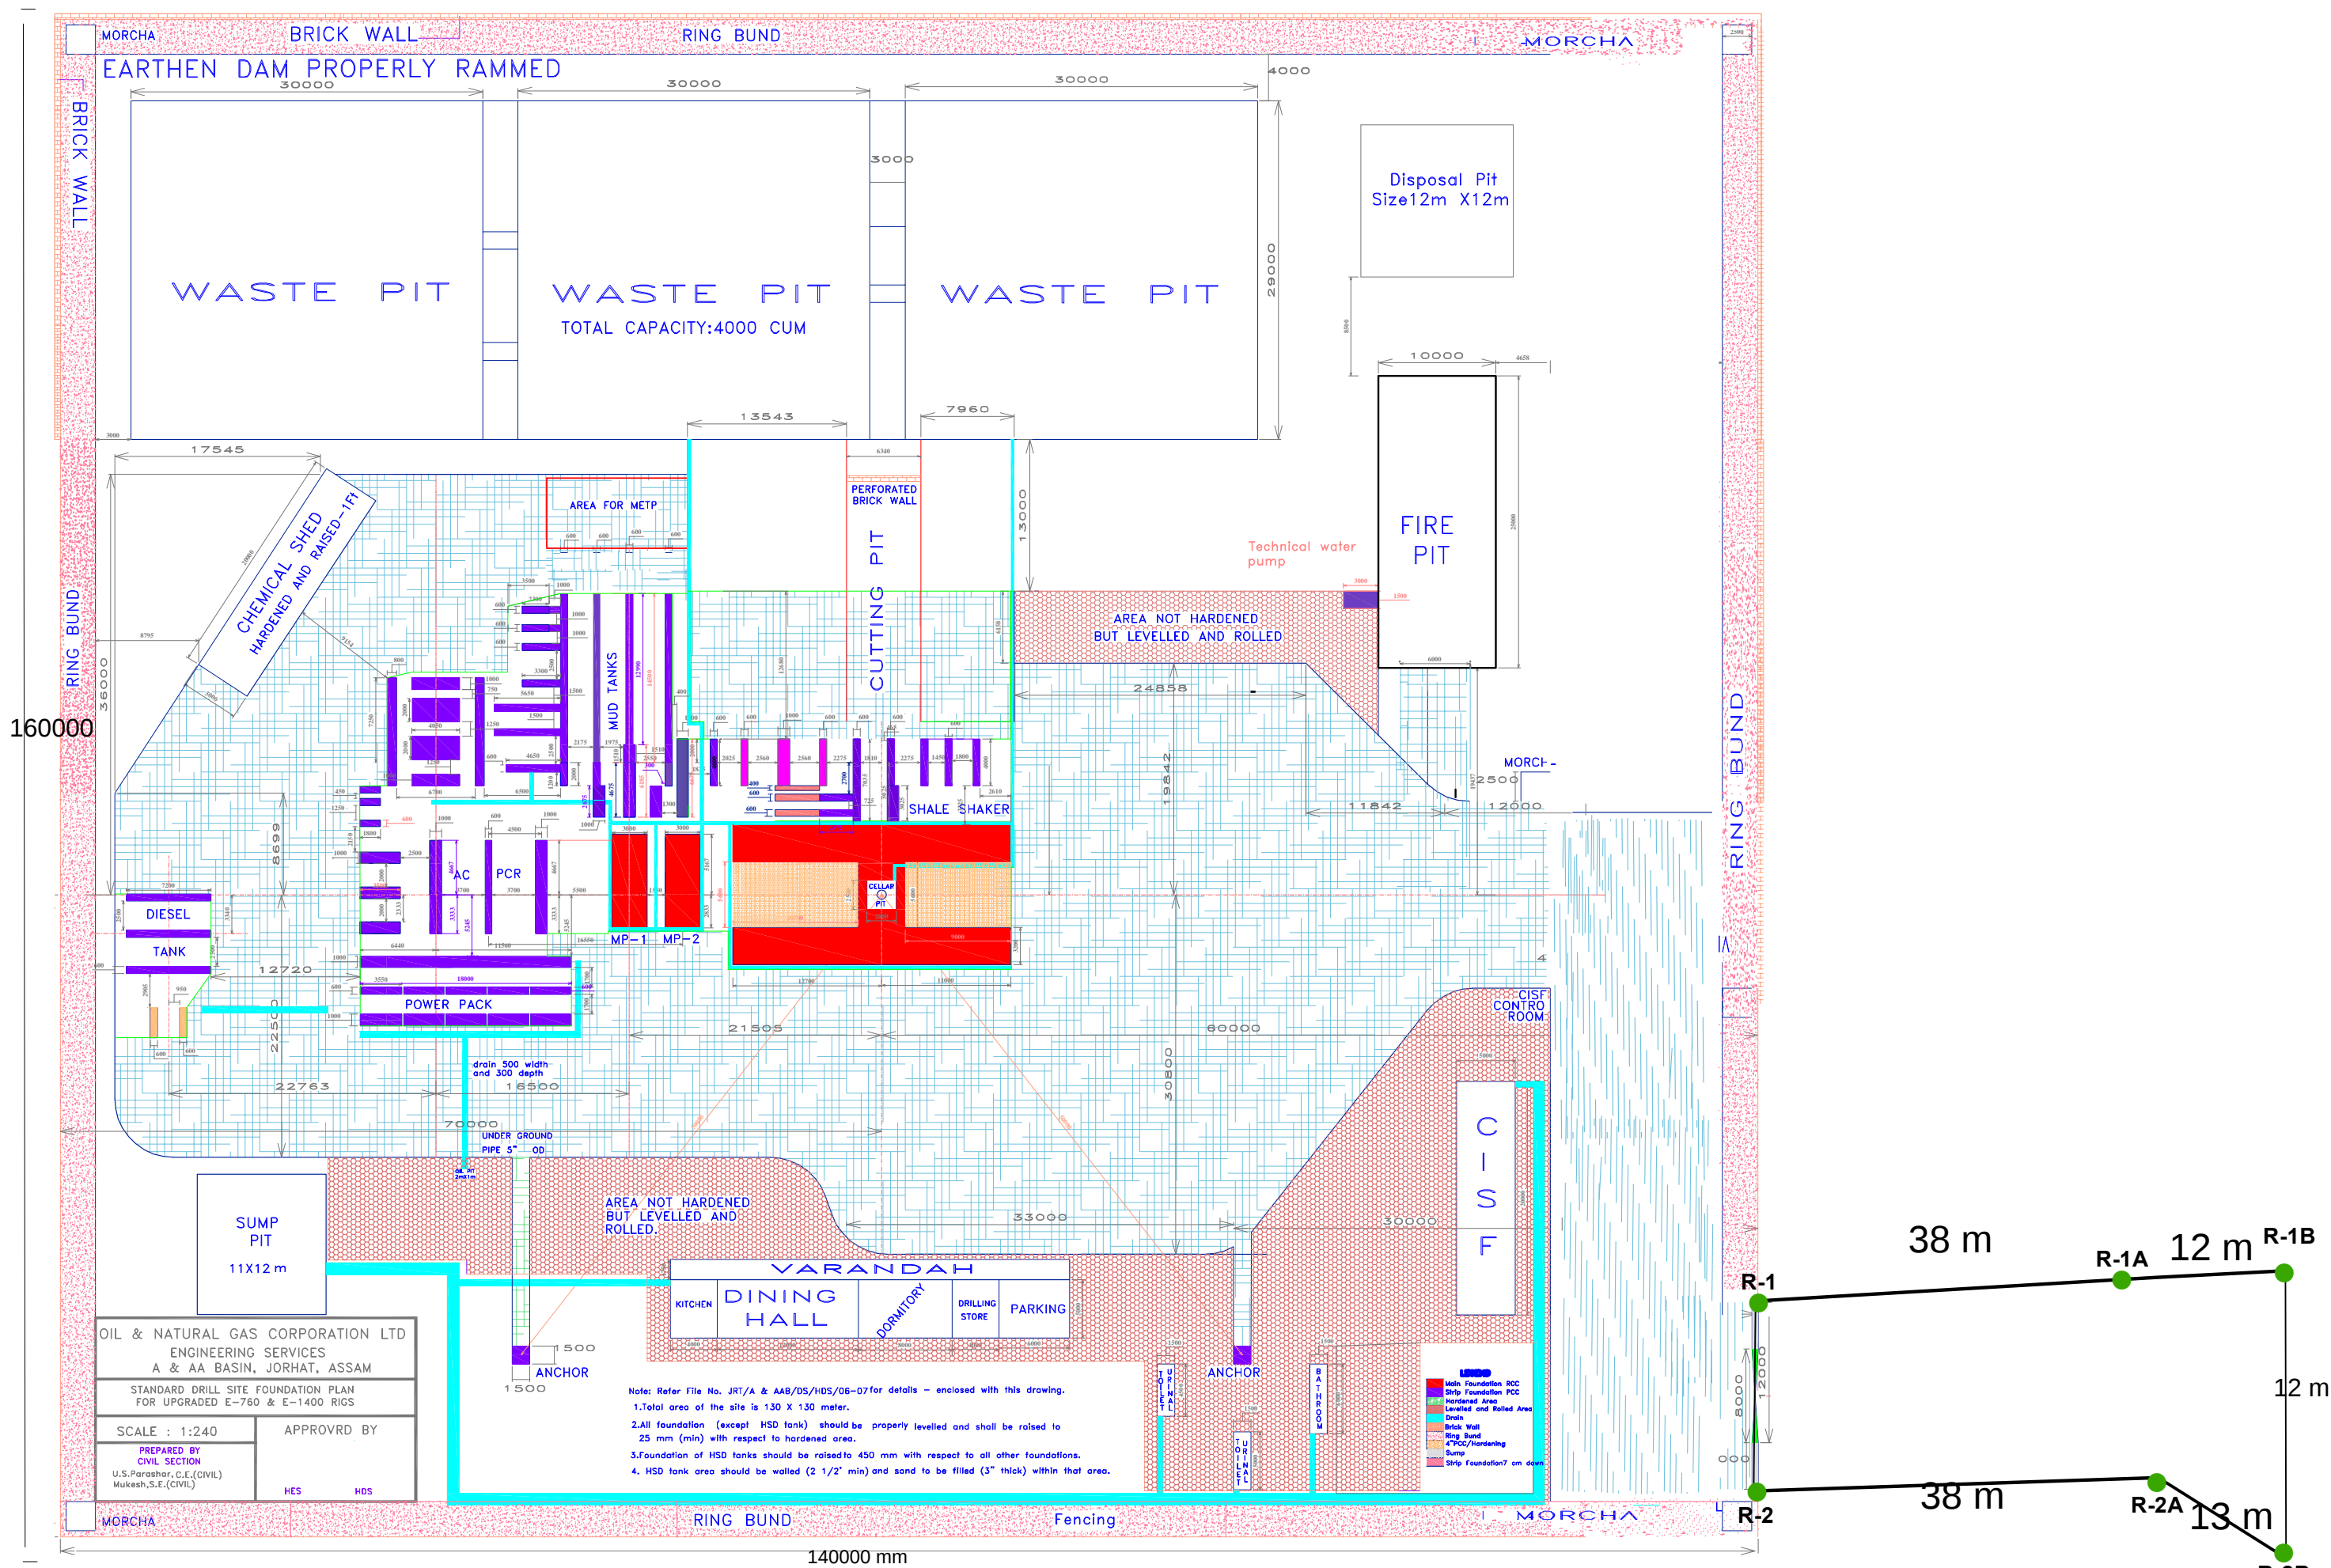

## DETAILED LAYOUT PLAN

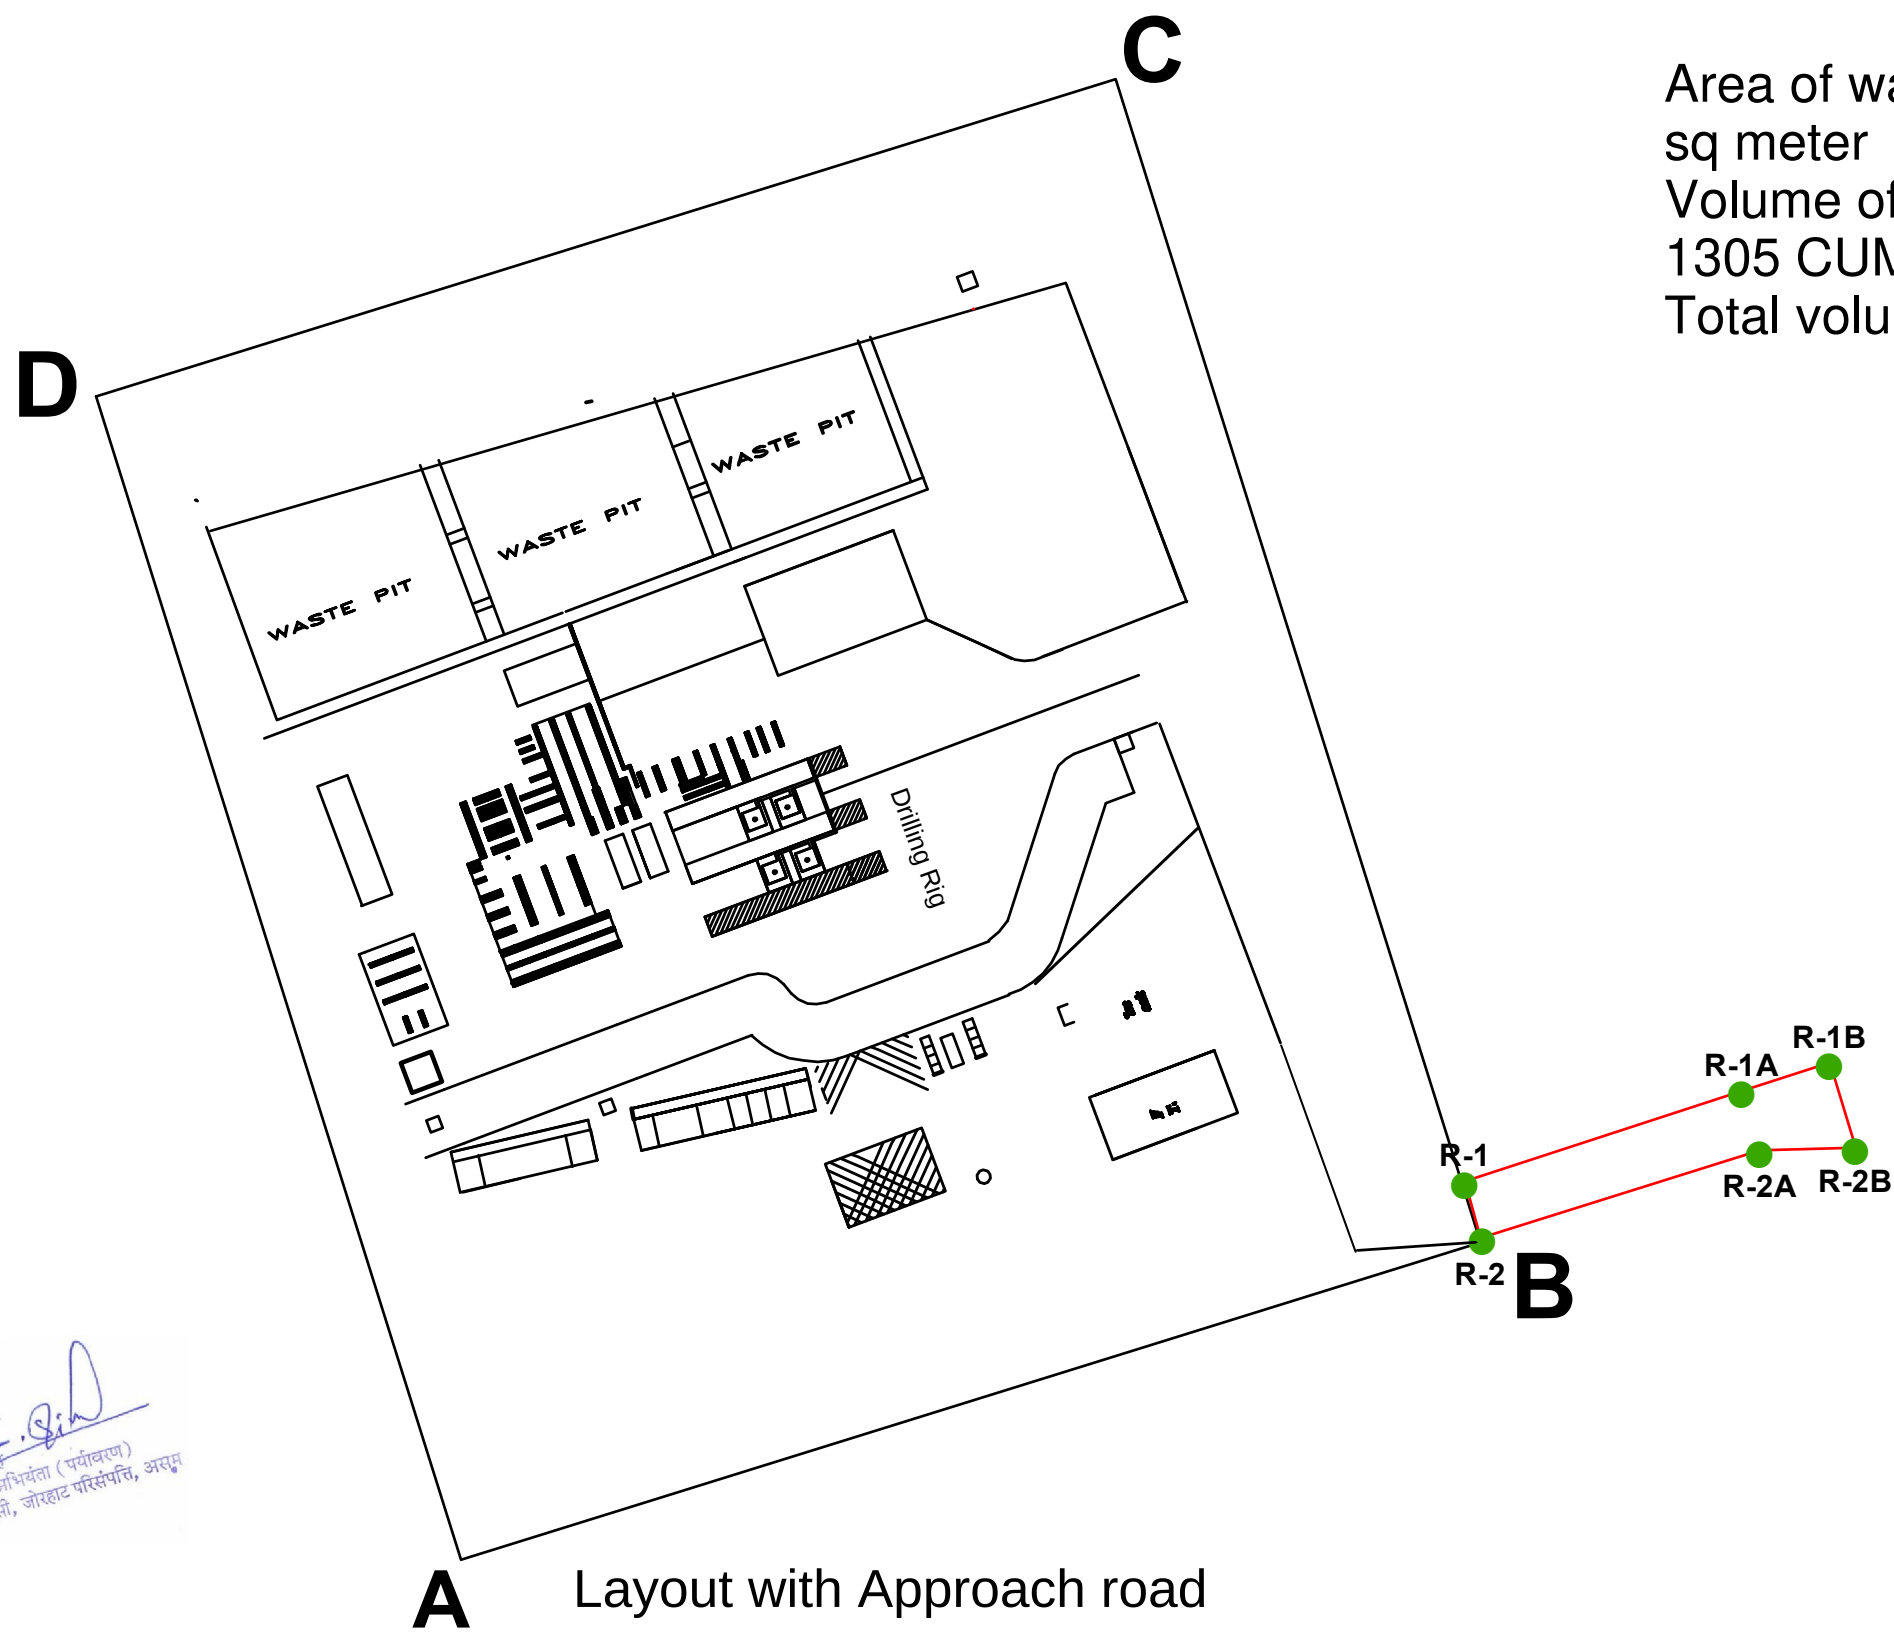

Area of waste pits area = 30m x 29 m = 870 sq meter  
Volume of each pit = 30m x 29m x 1.5 m = 1305 CUM  
Total volume of all the pits = 3915 CUM

Niva Moni Tamuli  
GM (P) Head HSE  
ONGC, JORHAT ASSET, ASSAM

  
सुरजित मिश्र  
अधोक्षण अभियंता (पर्यावरण)  
ओएनजीसी, जारहाट परिसंपत्ति, असम

## Layout with Approach road