


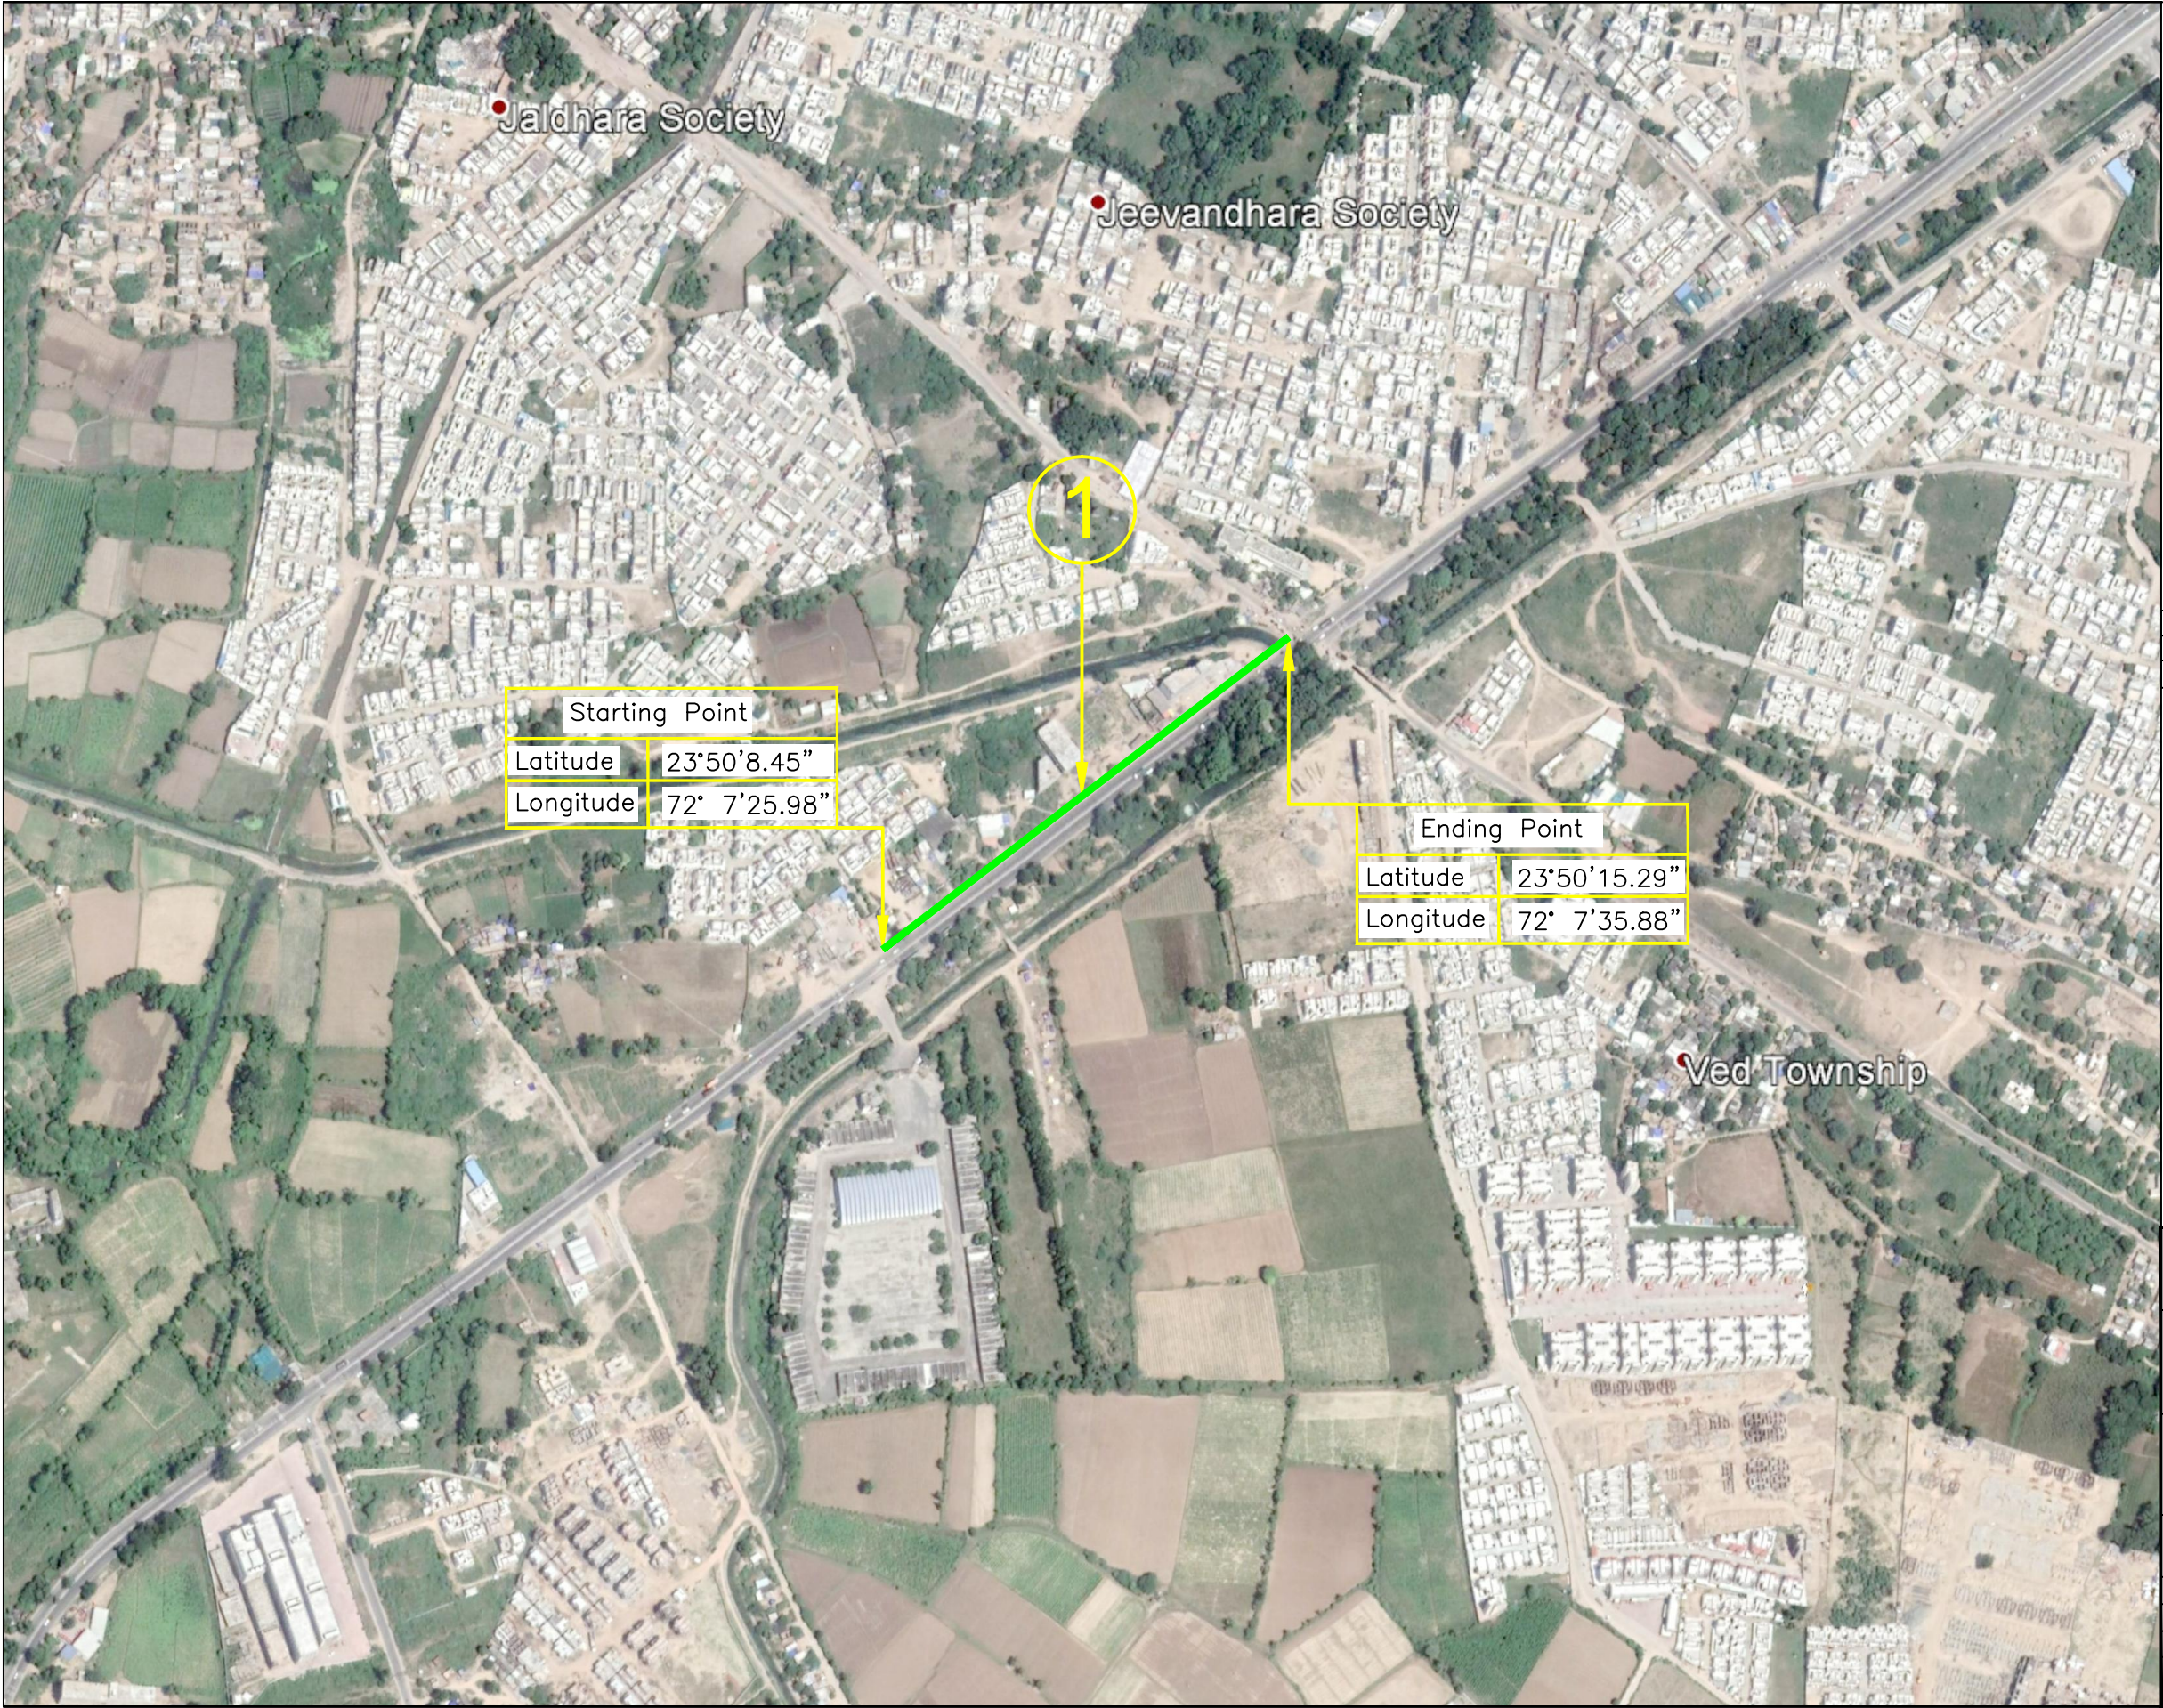

(1) Parallel to Left Side SH-7 (Patan-Deesa Road) @ Ch:0.00m to Ch:350M  
Length=350m

| Starting Point |              | Ending Point |              |
|----------------|--------------|--------------|--------------|
| Latitude       | 23°50'8.45"  | Latitude     | 23°50'15.29" |
| Longitude      | 72° 7'25.98" | Longitude    | 72° 7'35.88" |

| Starting Point |              |
|----------------|--------------|
| Latitude       | 23°50'8.45"  |
| Longitude      | 72° 7'25.98" |

| Ending Point |              |
|--------------|--------------|
| Latitude     | 23°50'15.29" |
| Longitude    | 72° 7'35.88" |

**LEGEND**

PROPOSED 63MM DIA MDPE GAS PIPELINE

PROJECT :  
63MM DIA MDPE GAS PIPELINE CONNECTIVITY OF  
KINJAL ENTERPRISE, TALUKA-PATAN, DIST:PATAN

CLIENT :



**SABARMATI GAS LTD.**  
SECTOR-21, GANDHINAGAR

CONSULTANTS : Multi Mantech International Pvt. Ltd.



M-SQUARE, MILLENIUM PLAZA, JUDGES BUNGALOWS ROAD,  
VASTRAPUR, AHMEDABAD-380 015, INDIA.  
PH. : 91-79-26750515, 26750516, 26750517. FAX : 91-79-26764099  
E-mail : info@mmipl.in

TITLE :  
**GEO MAP**

|                        |                         |                   |      |
|------------------------|-------------------------|-------------------|------|
| DRAWN BY : VASANT      | EXAMINED BY : D.H.JOSHI |                   | REV. |
| SURVEY BY : SUDHIR     |                         |                   | 0    |
| CHECKED BY : D.H.JOSHI | PROJ. CODE              | DRG. NO.          |      |
| SCALE = 1 : 50         | SGL/215.5.4             | MM/SGL/KINJAL/GEO |      |
| DATE : 17/09/2021      |                         |                   |      |