
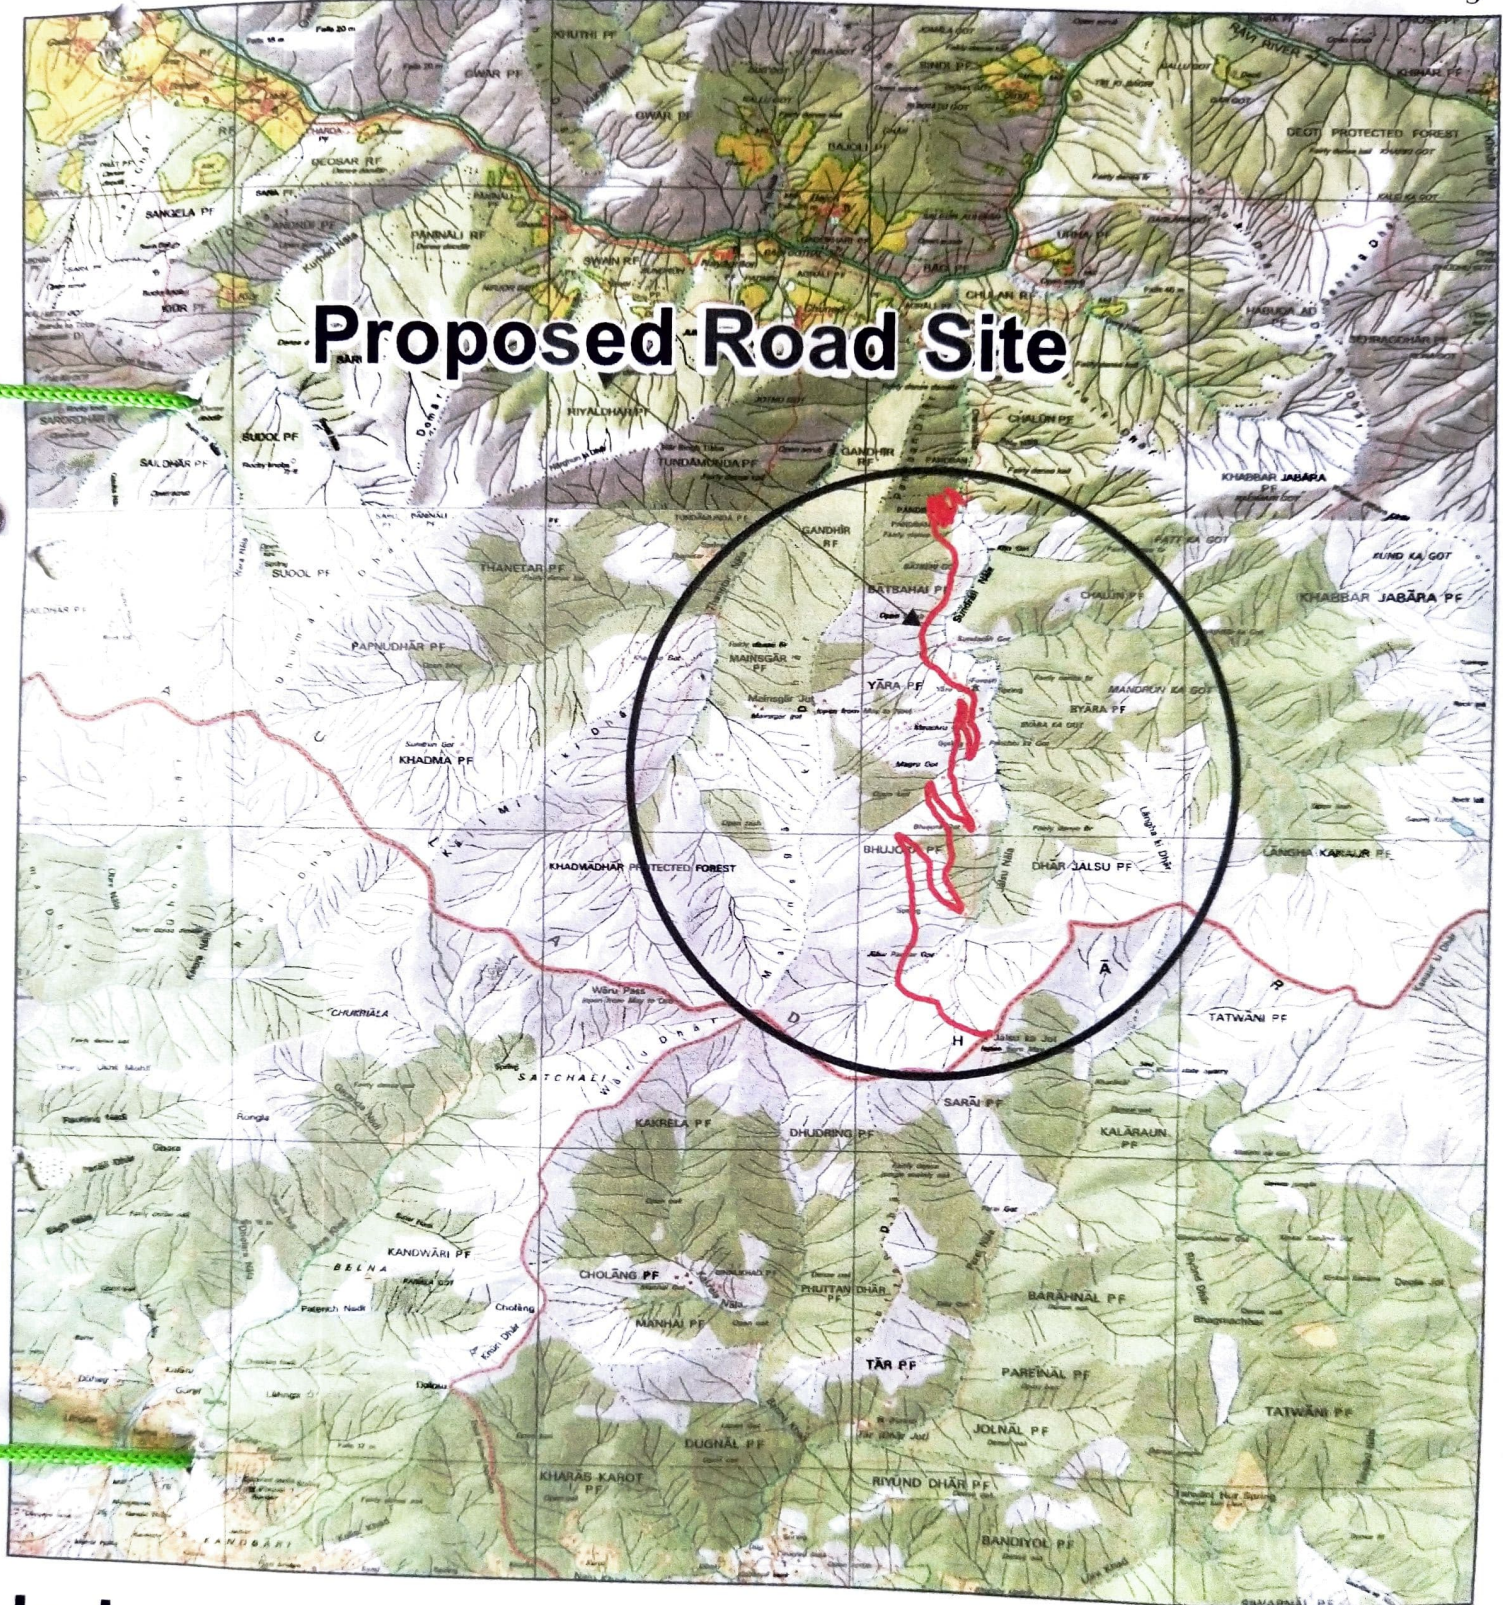


Topo Sheet :- Proposed Site for C/O Motorable Road From Chani Bridge Elaka Mata Temple to Jalsu Jot

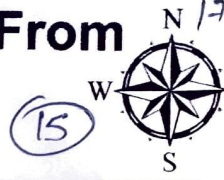

Proposed Road Site

Index

Scale 1.50000

Proposed Road Site

Toposheet NO :143W11 and 143W12

[Signature]
Range Forest Officer
Trehta Forest Range



[Signature]
Assistant Engineer
M.O. Sub-Division
R.P. P.W.D. Holi

[Signature]
Executive Engineer
Bharmour Division
H.P.P.W.D. Bharmour

[Signature]
Divisional Forest Officer
Bharmour Forest Division
Bharmour (H.P.)