



← SHIVRAMPUR

RAMNAGAR →

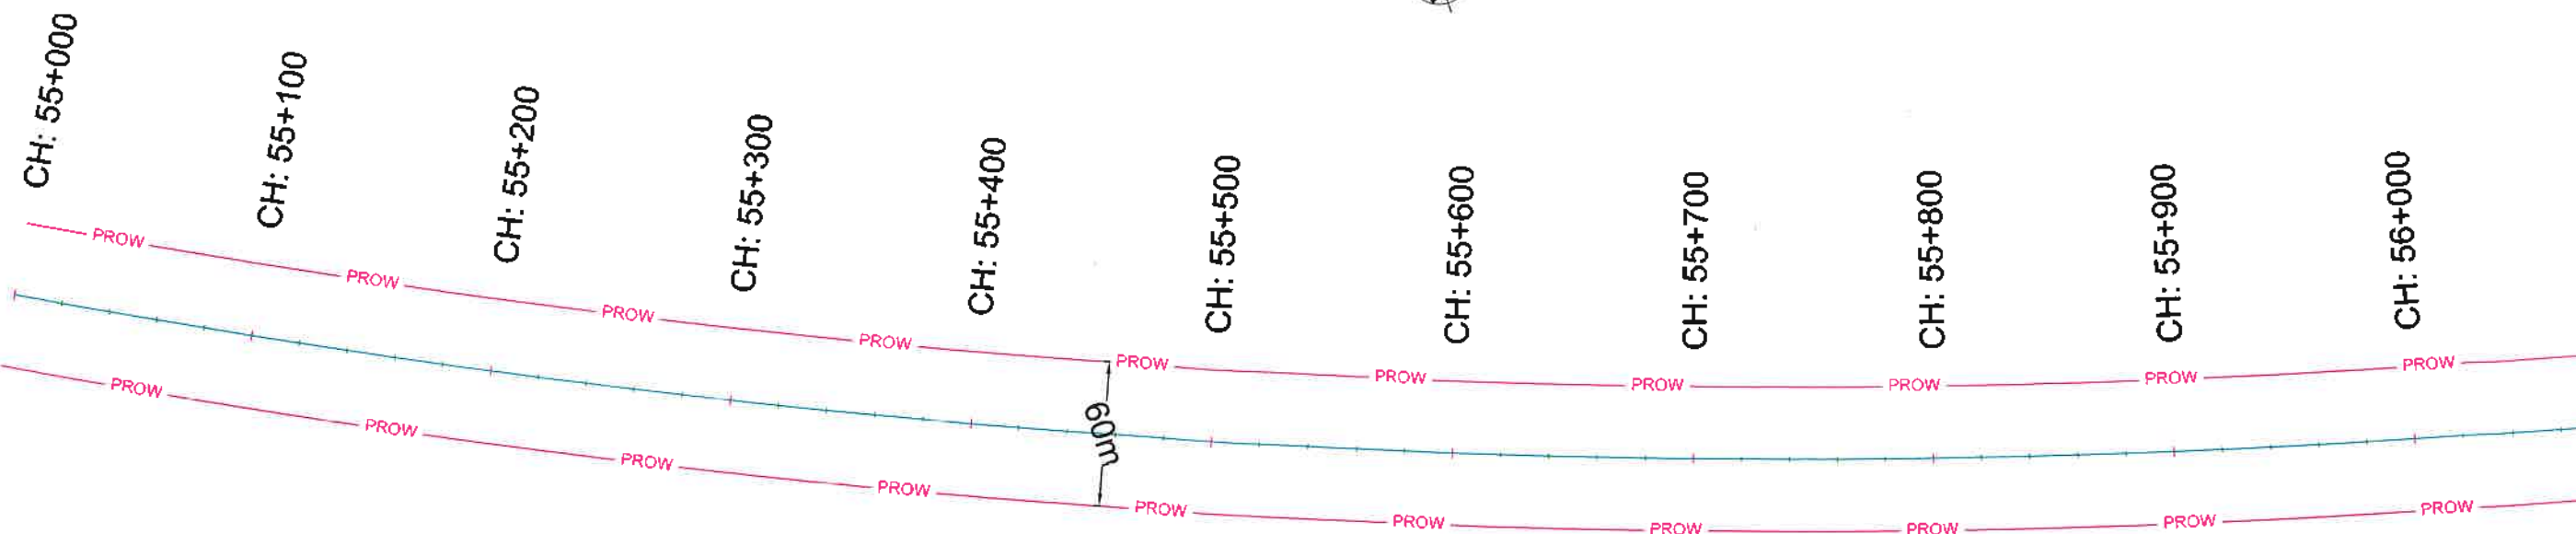

Village: Berka (55+000 to 56+050)

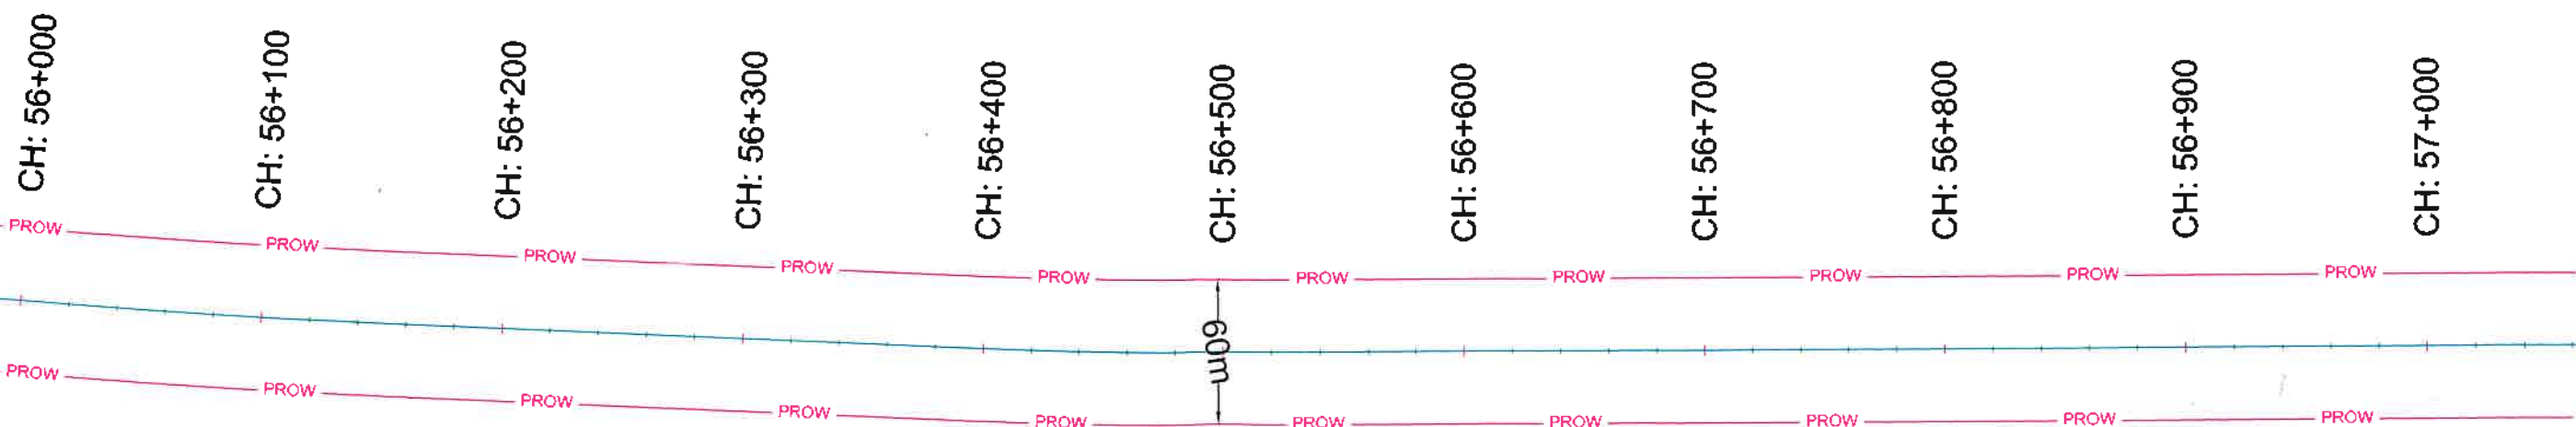

P. Pandey
Project Director
NHAI, PIU, -Gaya

Village: Dakra (56+780 to 58+390)

LEGEND : PROW ——— PROW ——— PROPOSED CENTER LINE ——— FOREST LAND PROPOSED FOR DIVERSION	CONSULTANT: S.A. Infrastructure Consultants Pvt. Ltd. 1101A, 11 Floor Tower A-II, Ansal Corporate Park, Plot No. 7A/1, Sector 142, Noida-201301 (Uttar Pradesh) Phone No: 0120-6148000 Fax: 0120-6148090 Email: info@sainfra.com	CLIENT : NATIONAL HIGHWAYS AUTHORITY OF INDIA (Ministry of Road, Transport & Highways, Govt. of India) PROJECT: Construction of Four lane Inter corridor Package-II from Shivrampur (Ch. Km-55+000) to Ramnagar (Ch. Km-109+324) in the state of Bihar under Bharatmala Pariyojna (Lot-5, Pkg-7) - NH-119D	DRAWING TITLE : DGPS MAP (55+000 TO 57+000)KM DISTRICT : JEHANABAD	DRAWING NO : SACPLLOT-5BIHARPKG-7DGPS DATE : APRIL - 2021	HORIZONTAL SCALE : 1:2000 SHEET : 1 OF 19 Paper Size A2
--	---	--	--	--	---

SHIVRAMPUR ←

RAMNAGAR →



CH: 57+000

CH: 57+100

CH: 57+200

CH: 57+300

CH: 57+400

CH: 57+500

CH: 57+600

CH: 57+700

CH: 57+800

CH: 57+900

CH: 58+000

PROW PROW PROW PROW PROW PROW PROW PROW PROW PROW PROW

PROW PROW PROW PROW PROW PROW PROW PROW PROW PROW PROW

60m

Village: Dakra (56+780 to 58+390)

CH: 58+000

CH: 58+100

CH: 58+200

CH: 58+300

CH: 58+400

CH: 58+500

CH: 58+600

CH: 58+700

CH: 58+800

CH: 58+900

CH: 59+000

PROW PROW PROW PROW PROW PROW PROW PROW PROW PROW PROW

PROW PROW PROW PROW PROW PROW PROW PROW PROW PROW PROW

60m

Makhdumpur-Barabar Road

1. Makhdumpur-Barabar Road			
Length(m)	Width(m)	Area(m ²)	Area(Ha)
225	10	2250	0.225

1. Makhdumpur-Barabar Road			
Length(m)	Width(m)	Area(m ²)	Area(Ha)
225	10	2250	0.225

1. Makhdumpur-Barabar Road		
GPS Point	Geo Co-ordinates	
	Longitude	Latitude
1	84° 59' 48.7833" E	25° 02' 18.0911" N
2	84° 59' 54.9296" E	25° 02' 13.5528" N
3	84° 59' 55.1460" E	25° 02' 13.8112" N
4	84° 59' 49.0070" E	25° 02' 18.3442" N
5	84° 59' 49.0999" E	25° 02' 18.4493" N
6	84° 59' 55.2359" E	25° 02' 13.9187" N
7	84° 59' 55.4523" E	25° 02' 14.1771" N
8	84° 59' 49.3238" E	25° 02' 18.7023" N

Project Director
NHA, PIU, -Gaya

Village: Dakra (56+780 to 58+390)
Village: Kukri Bigha (58+390 to 58+530)
Village: Chandai (58+390 to 60+900)

LEGEND :

PROW — PROW — PROW —
PROPOSED CENTER LINE — — — — —
FOREST LAND PROPOSED FOR DIVERSION

CONSULTANT:



S.A. Infrastructure Consultants Pvt. Ltd.

1101A, 11 Floor Tower A-11, Ansal Corporate Park,
Plot No. 7A/1, Sector 142, Noida-201301, (Uttar Pradesh)
Phone No: 0120-6148000 Fax: 0120-6148090
Email: info@sainfra.com

CLIENT :



NATIONAL HIGHWAYS AUTHORITY OF INDIA
(Ministry of Road, Transport & Highways, Govt. of India)

PROJECT :

Construction of Four lane Inter corridor Package-II from Shivrampur (Ch. Km-55+000) to Ramnagar (Ch. Km-109+324) in the state of Bihar under Bharatmala Pariyojna (Lot-5, Pkg-7) - NH-119D

DRAWING TITLE :

DGPS MAP
(57+000 TO 59+000)KM
DISTRICT : JEHANABAD

DRAWING NO : SANCPLLOT-SBHAR/PG-7/DGPS

DATE : APRIL - 2021


HORIZONTAL SCALE : 1:2000

SHEET : 2 OF 19


Paper Size A2

← SHIVRAMPUR

RAMNAGAR →

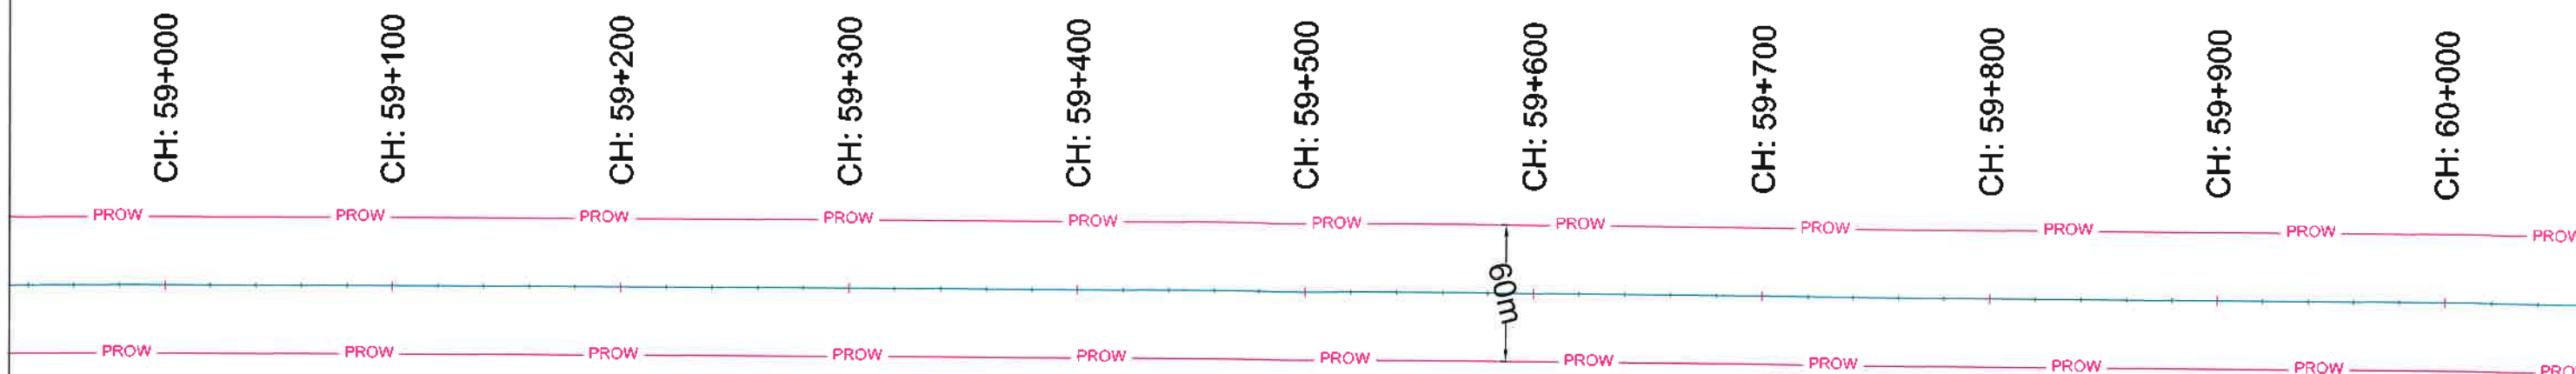

Village: Chandai (58+390 to 60+900)

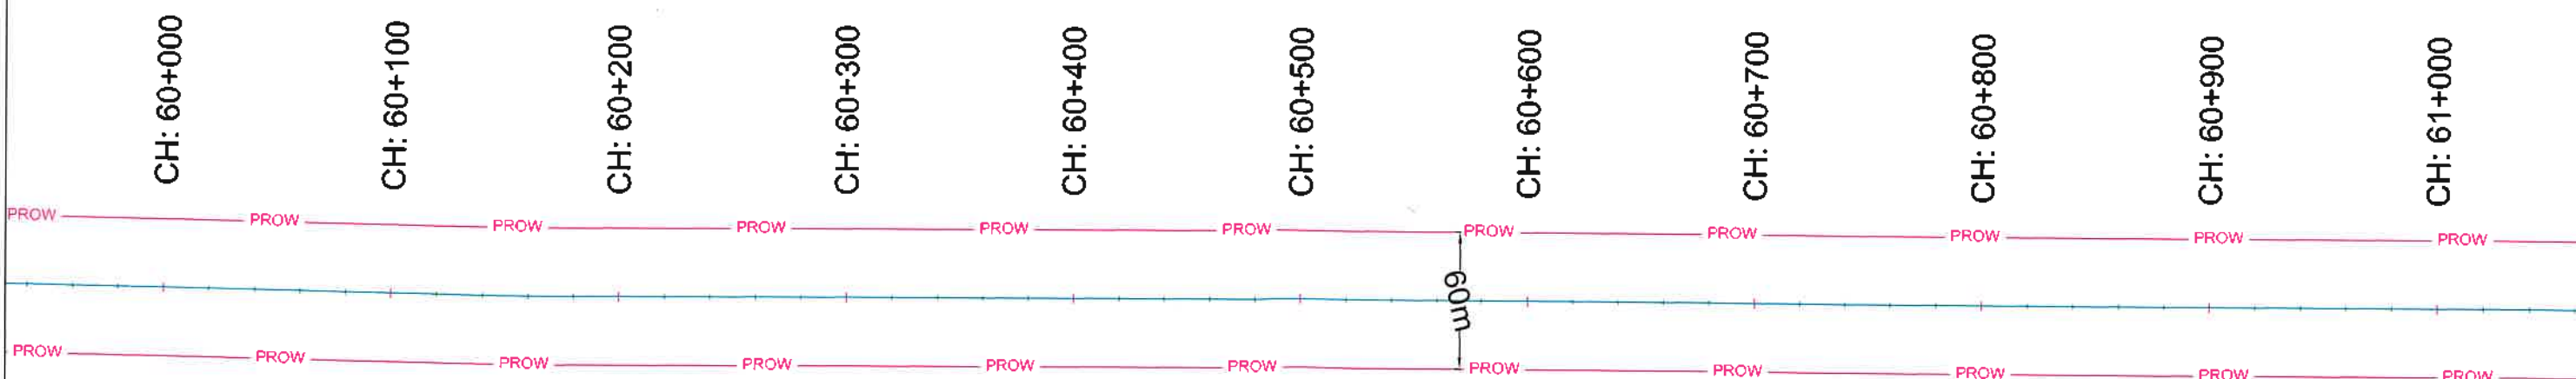

[Signature]
Project Director
NHAI, PIU, Gaya



Village: Chandai (58+390 to 60+900)

Village: Sohjana (60+900 to 61+490)

LEGEND : PROW ——— PROW ——— PROW ——— PROPOSED CENTER LINE ——— FOREST LAND PROPOSED FOR DIVERSION	CONSULTANT: S.A. Infrastructure Consultants Pvt. Ltd. 1101A, 11 Floor, Tower A-II, Ansal Corporate Park, Plot No. 7A/1, Sector 142, Noida-201301 (Uttar Pradesh) Phone No: 0120-6148000, Fax: 0120-6148099 Email: info@sainfra.com	CLIENT : NATIONAL HIGHWAYS AUTHORITY OF INDIA (Ministry of Road, Transport & Highways, Govt. of India) PROJECT: Construction of Four lane Inter corridor Package-II from Shivrampur (Ch. Km-55+000) to Ramnagar (Ch. Km-109+324) in the state of Bihar under Bharatmala Pariyojna (Lot-5, Pkg-7) - NH-119D	DRAWING TITLE : DGPS MAP (59+000 TO 61+000)KM DISTRICT : JEHANABAD	DRAWING NO : SNCPLAOT-58HAR/PKG-7/DGPS DATE : APRIL - 2021	HORIZONTAL SCALE : 1:2000 SHEET : 3 OF 19 Paper Size : A2
--	---	--	---	--	---

← SHIVRAMPUR

RAMNAGAR →

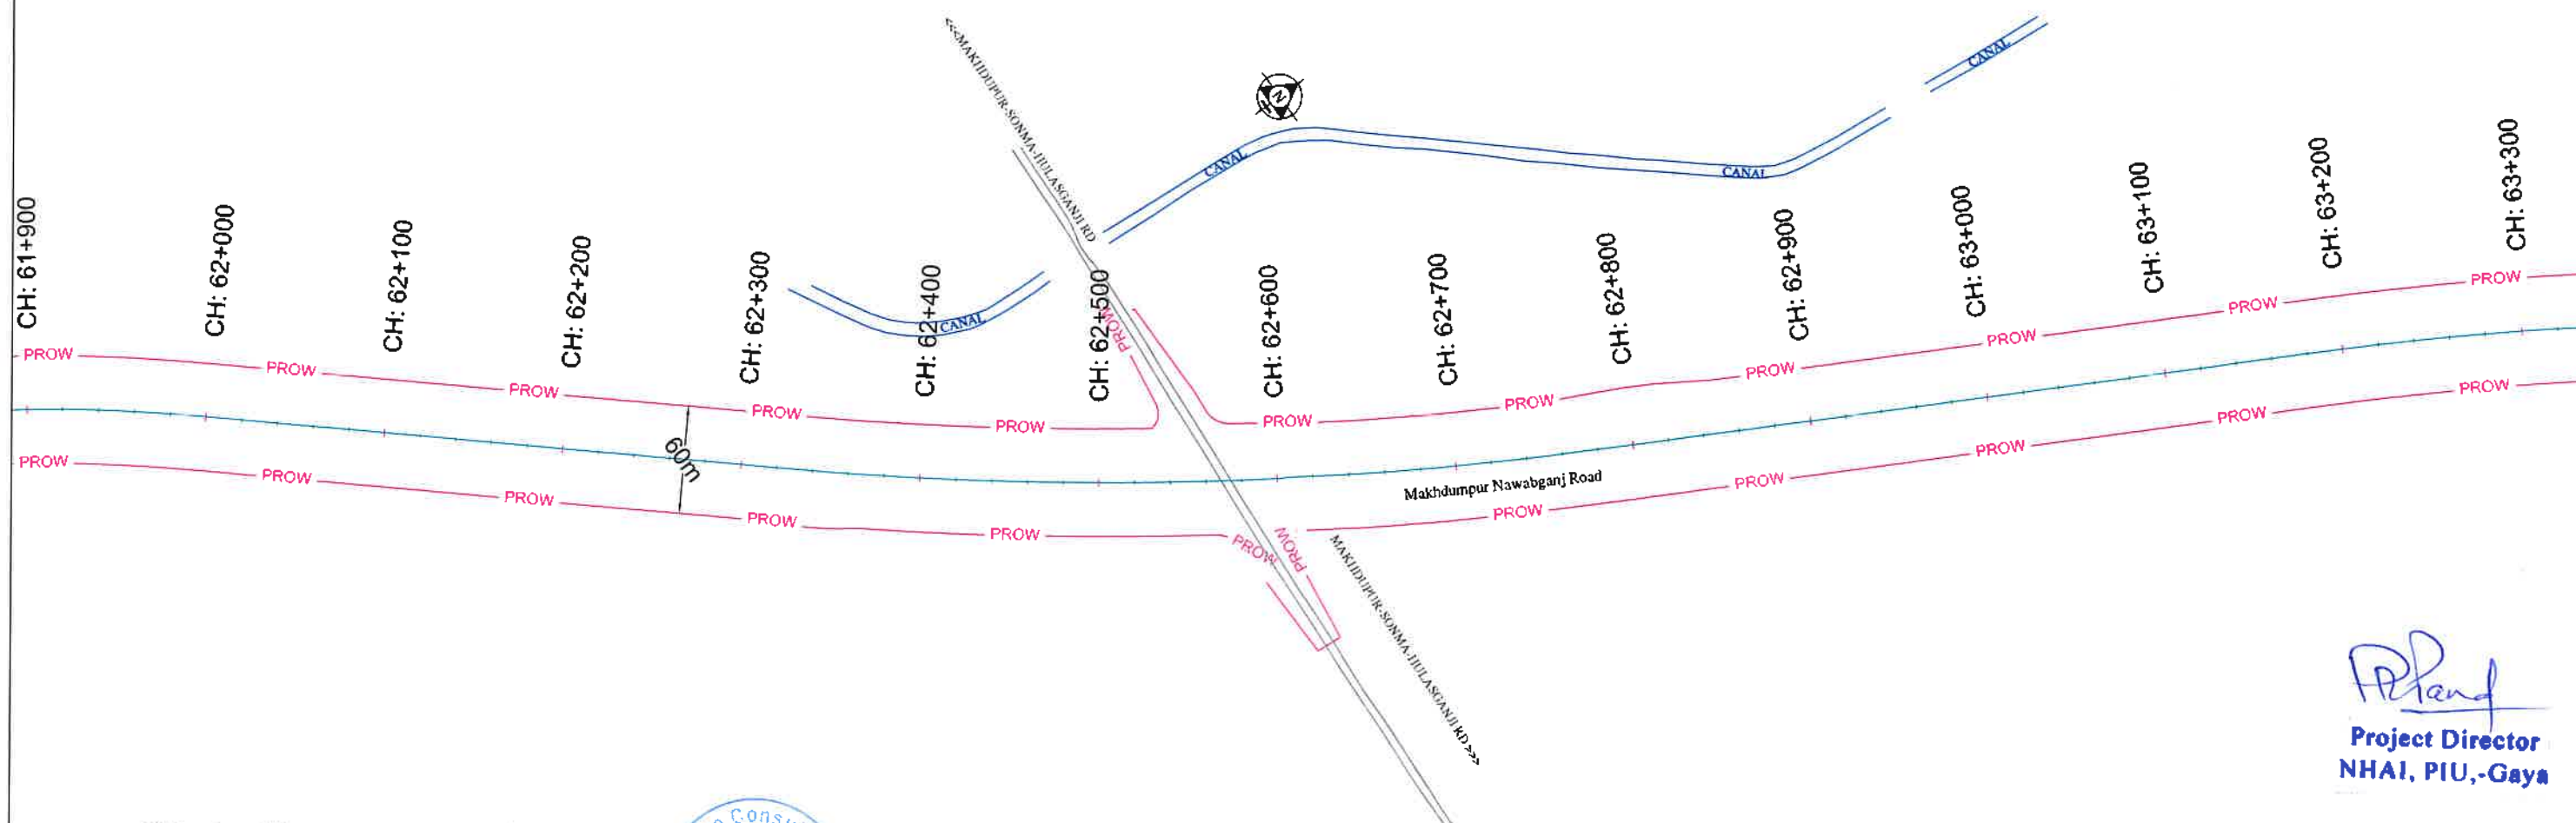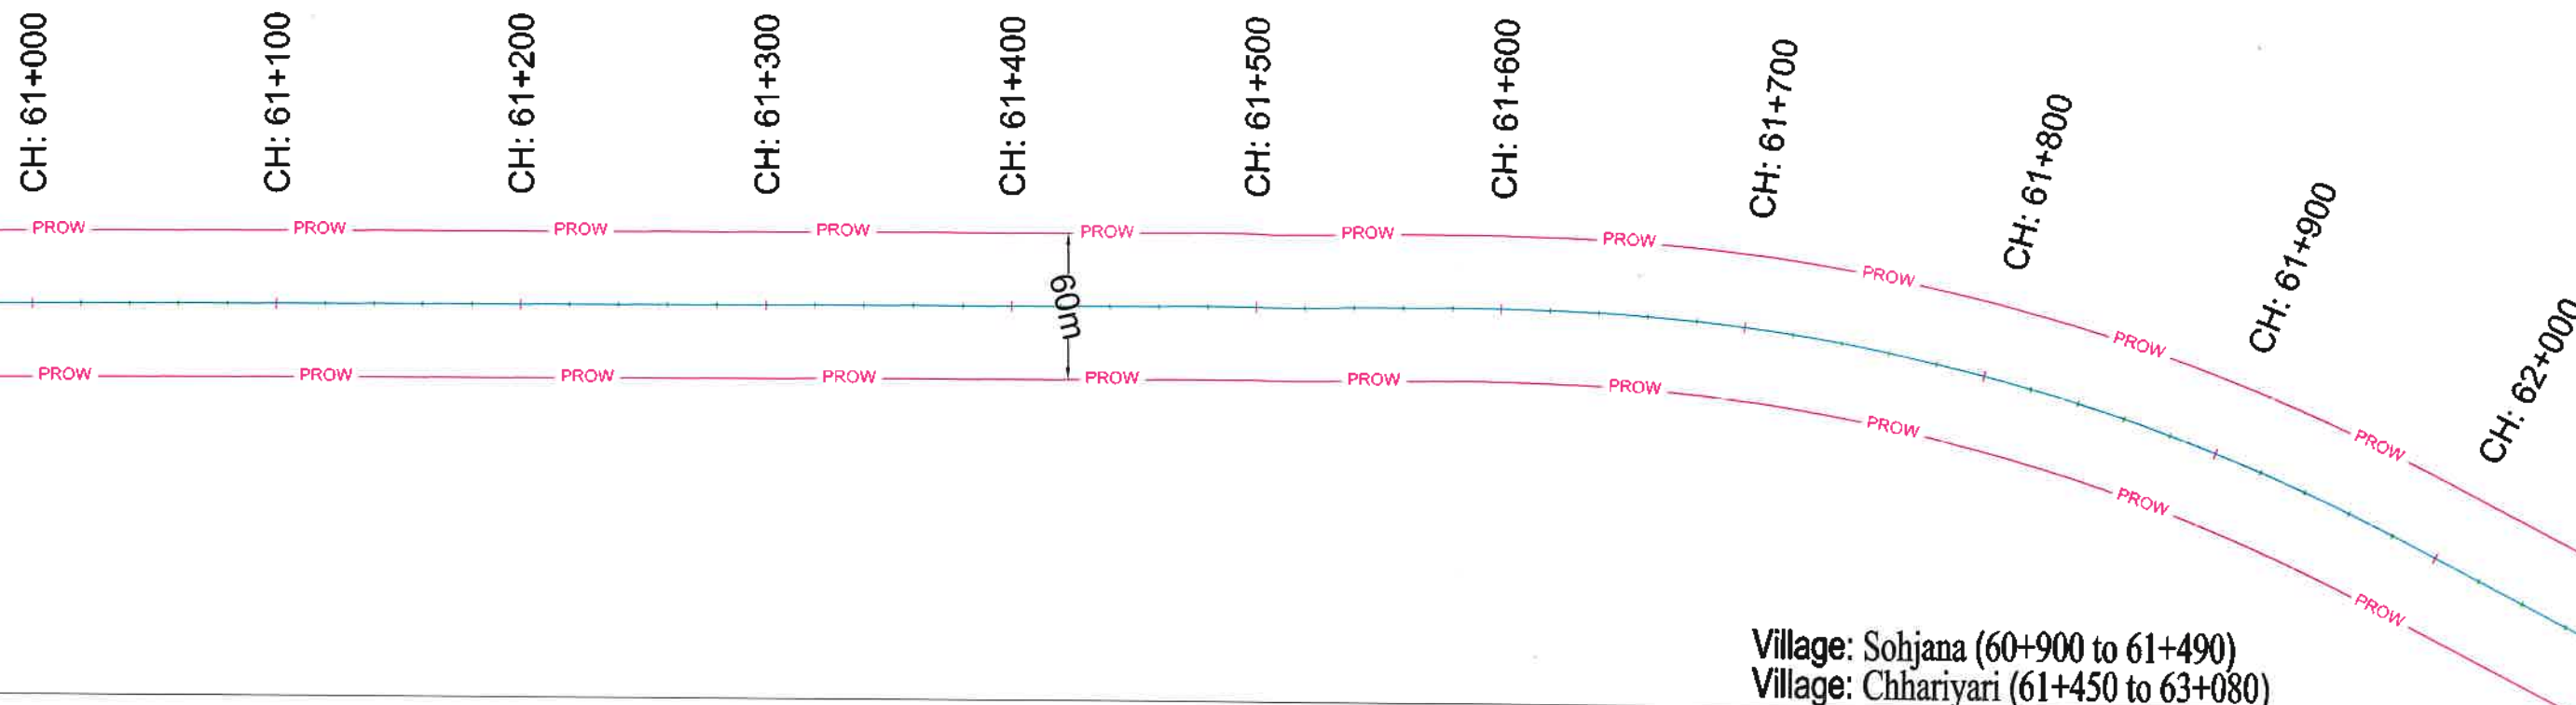


Project Director
Project Director
NHA, PIU, -Gaya

Village: Chhariyari (61+450 to 63+080)


LEGEND : PROW ——— PROW ——— PROW ——— PROPOSED CENTER LINE ——— FOREST LAND PROPOSED FOR DIVERSION	CONSULTANT: S.A. Infrastructure Consultants Pvt. Ltd. 1101A, 11 Floor Tower A-II, Ansal Corporate Park, Plot No. 7A/1, Sector 142, Noida-201301 (Uttar Pradesh) Phone No- 0120-6148000 Fax-0120-6148090 Email - info@sainfra.com	CLIENT : NATIONAL HIGHWAYS AUTHORITY OF INDIA (Ministry of Road, Transport & Highways, Govt. of India) PROJECT: Construction of Four lane Inter corridor Package-II from Shivrampur (Ch. Km-55+000) to Ramnagar (Ch. Km-109+324) in the state of Bihar under Bharatmala Pariyojna (Lot-5, Pkg-7) - NH-119D	DRAWING TITLE : DGPS MAP (61+000 TO 63+000)KM DISTRICT : JEHANABAD	DRAWING NO : SAICPL/OT-58HAR/PG-7/DGPS DATE : APRIL - 2021	HORIZONTAL SCALE : 1:2000 SHEET : 4 OF 19 Paper Size A2
---	---	--	---	---	---

← SHIVRAMPUR

RAMNAGAR →

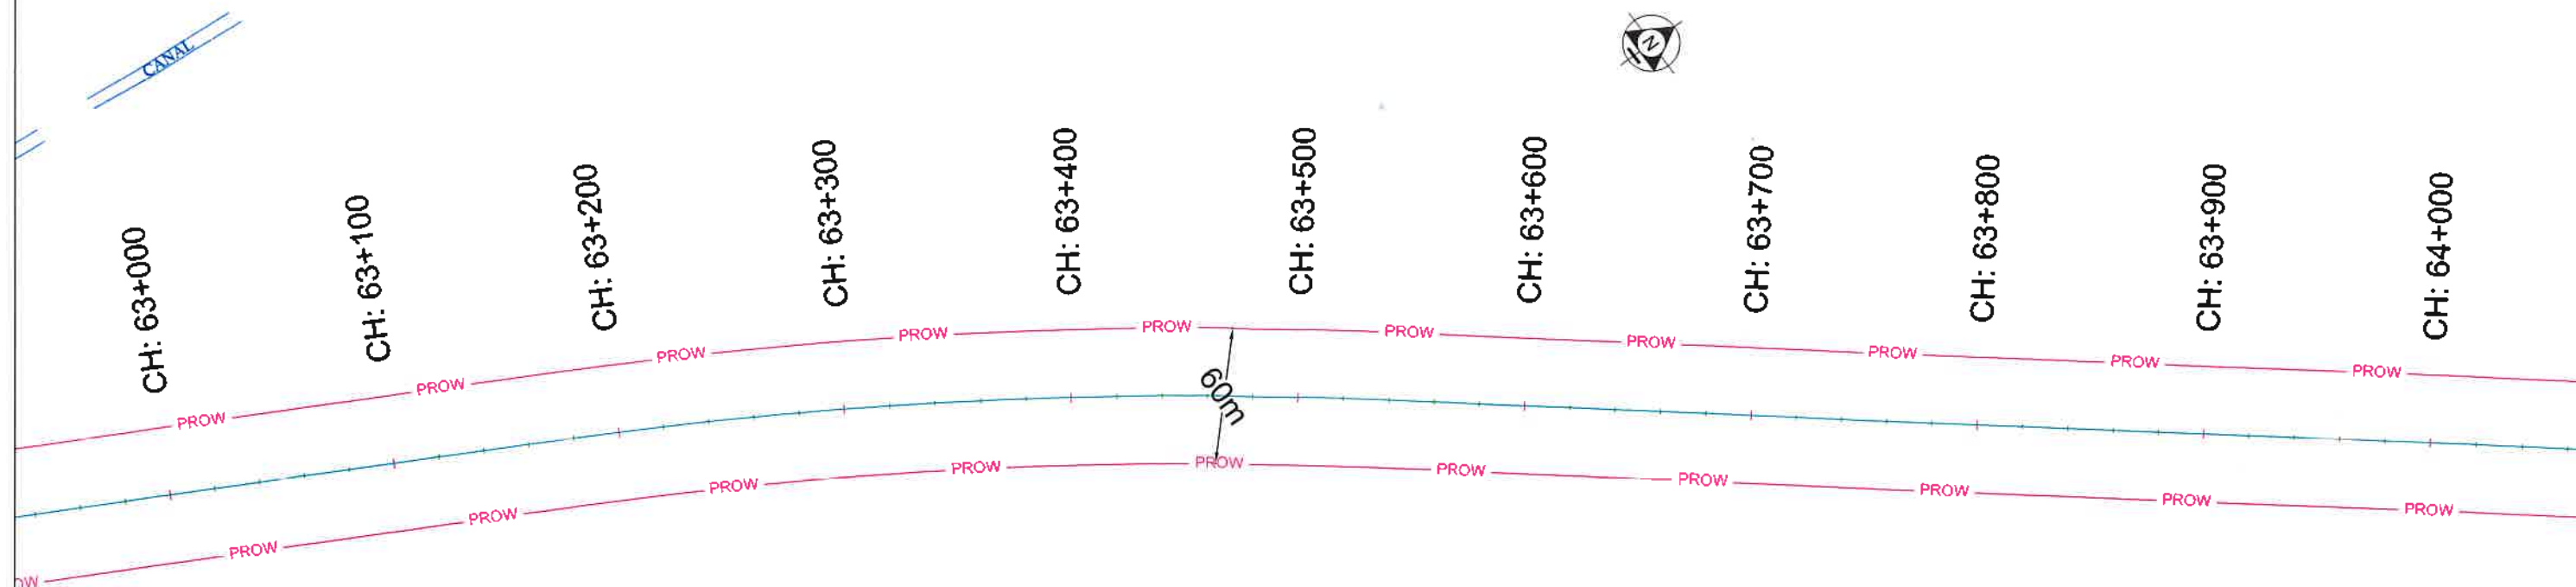

Village: Chhariyari (61+450 to 63+080)
Village: Jamalpur (63+080 to 63+960)
Village: Mahewa (63+370 to 64+550)

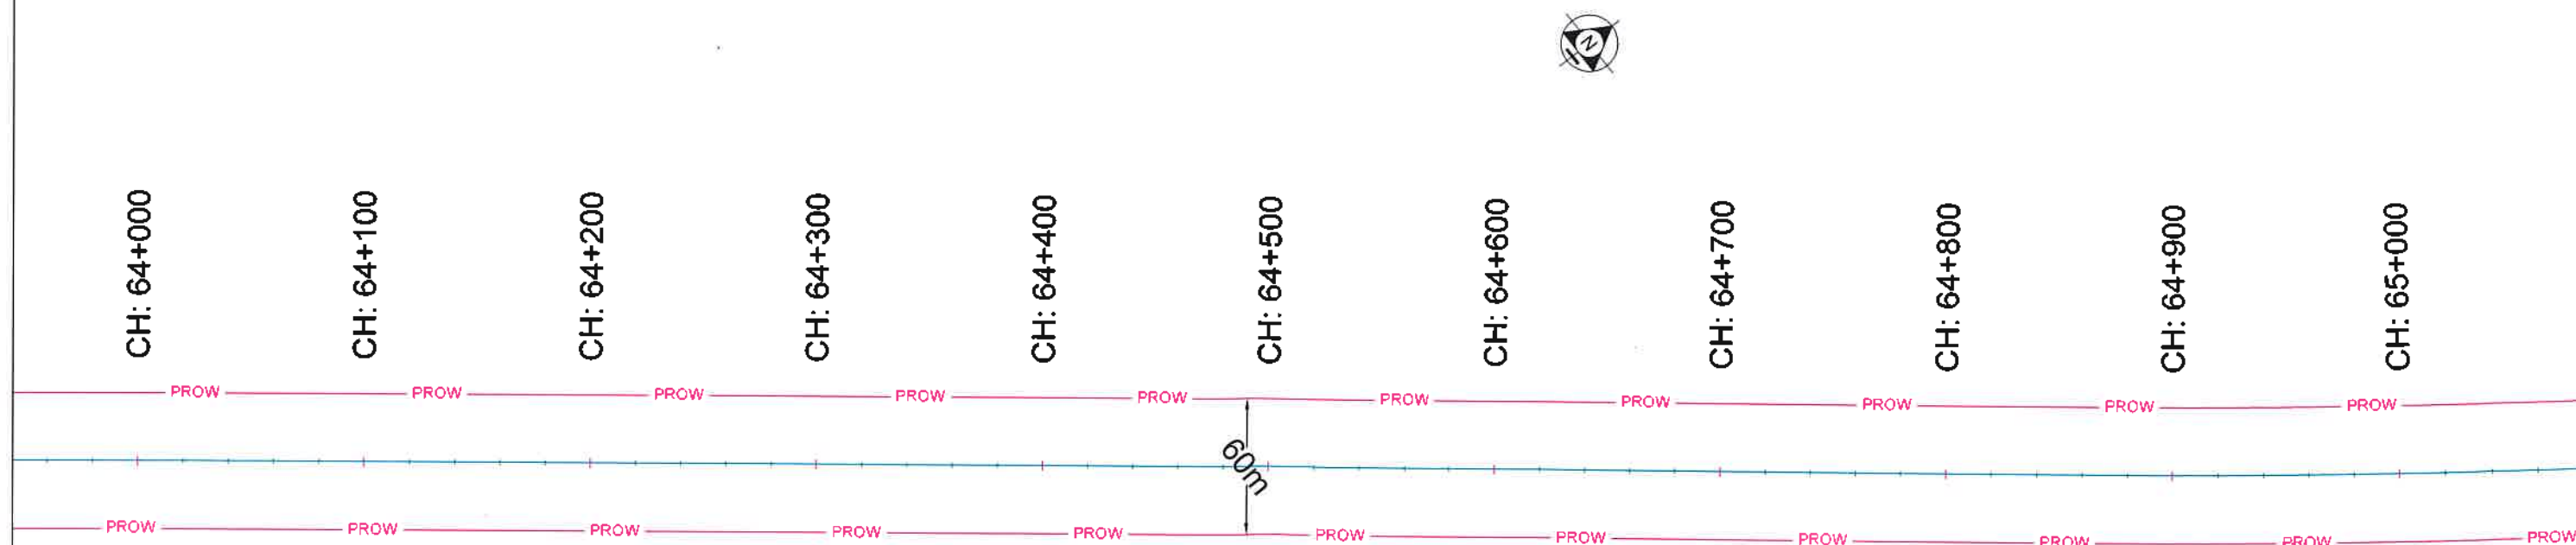



Project Director
Project Director
NHA, PIU, -Gaya

Village: Mahewa (63+370 to 64+550)
Village: Kalanaur (64+550 to 66+250)

LEGEND : PROW ——— PROW ——— PROW ——— PROPOSED CENTER LINE ——— FOREST LAND PROPOSED FOR DIVERSION	CONSULTANT: S.A. Infrastructure Consultants Pvt. Ltd. 1101A, 11 Floor Tower A-II, Aasul Corporate Park, Plot No. 7A/1, Sector 142, Noida-201301 (Uttar Pradesh) Phone No- 0120-6148000 Fax-0120-6148090 Email - info@sainfra.com	CLIENT : NATIONAL HIGHWAYS AUTHORITY OF INDIA (Ministry of Road, Transport & Highways, Govt. of India) PROJECT: Construction of Four lane Inter corridor Package-II from Shivrapur (Ch. Km-55+000) to Ramnagar (Ch. Km-109+324) in the state of Bihar under Bharatmala Pariyojna (Lot-5, Pkg-7) - NH-119D	DRAWING TITLE : DGPS MAP (63+000 TO 65+000)KM DISTRICT : JEHANABAD	DRAWING NO : SAICPLLOT-SBHWAPKG-7/DGPS DATE : APRIL - 2021	HORIZONTAL SCALE : 1:2000 SHEET : 5 OF 19 Paper Size A2
---	---	---	--	---	---

← SHIVRAMPUR

RAMNAGAR →

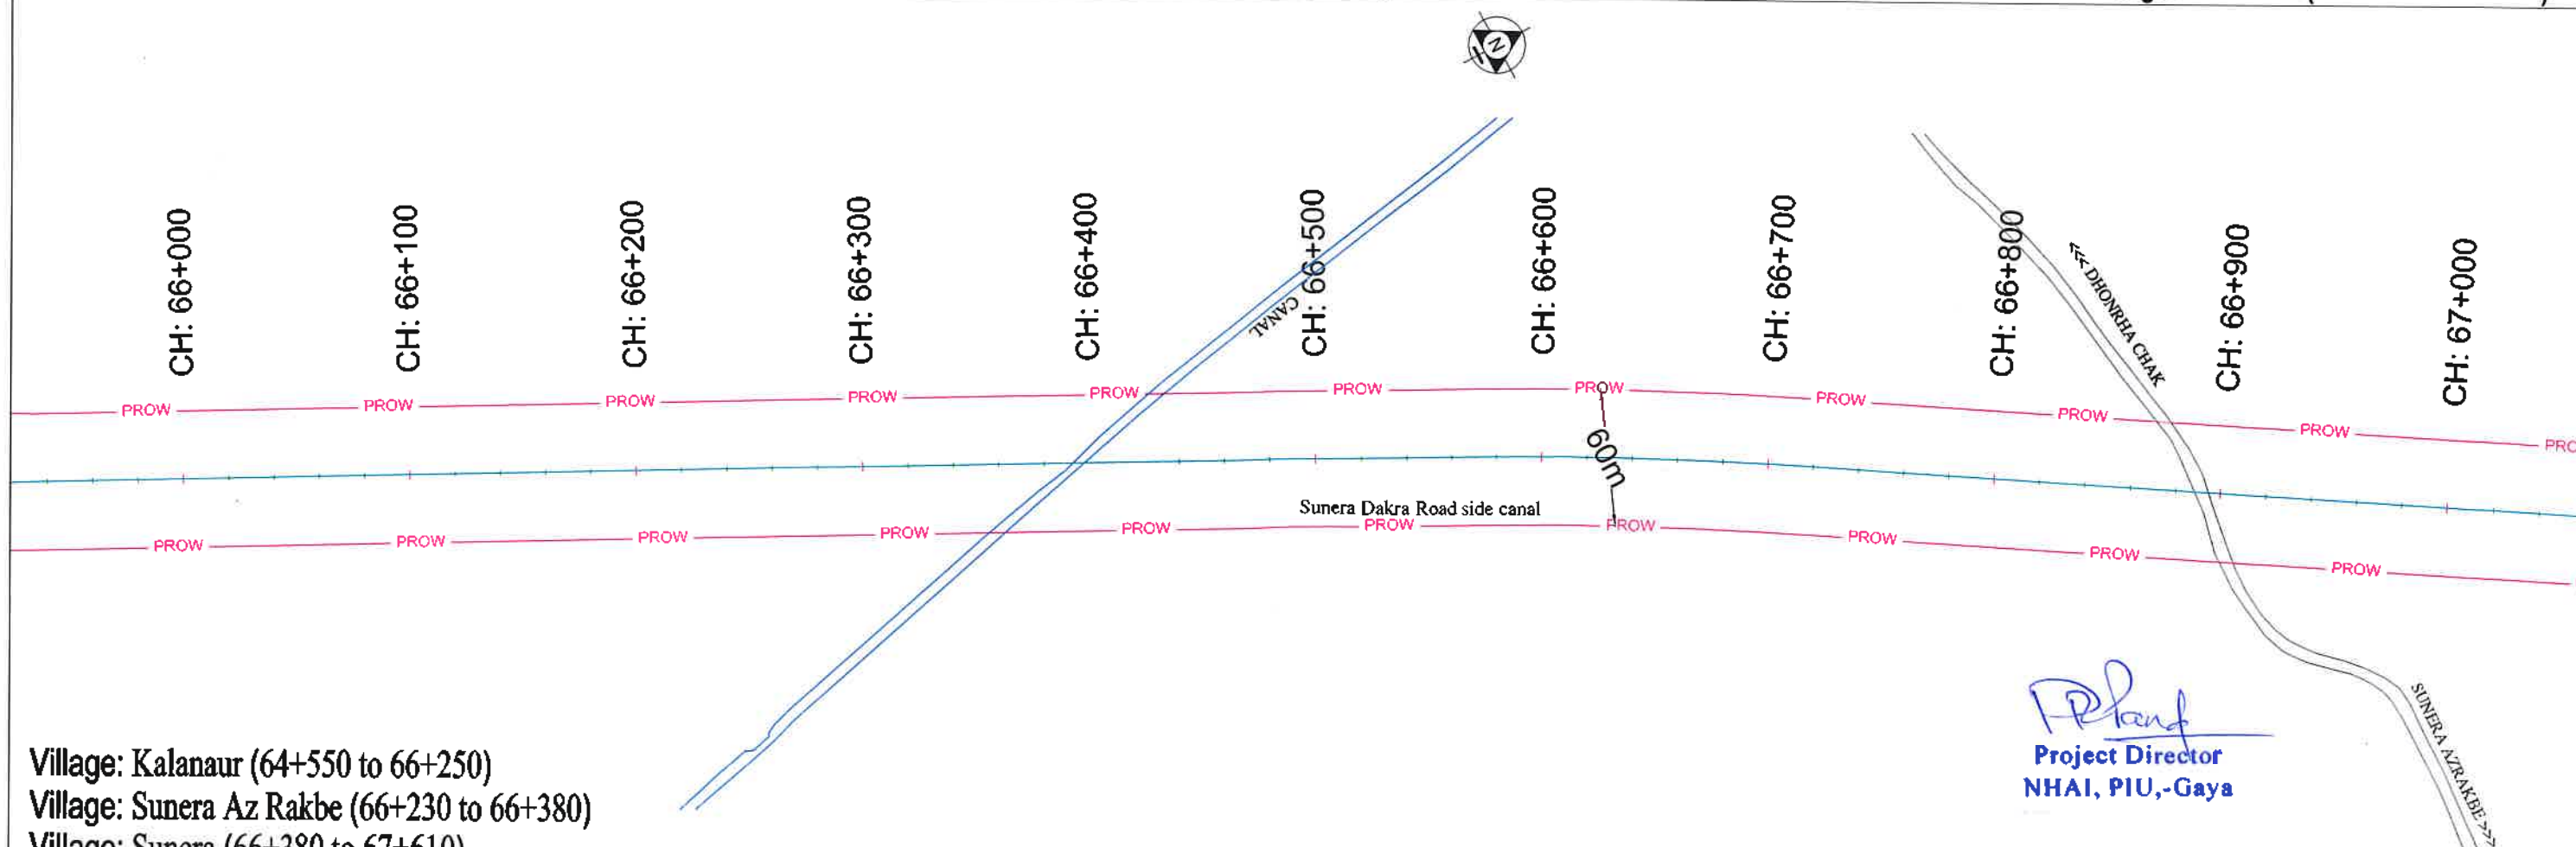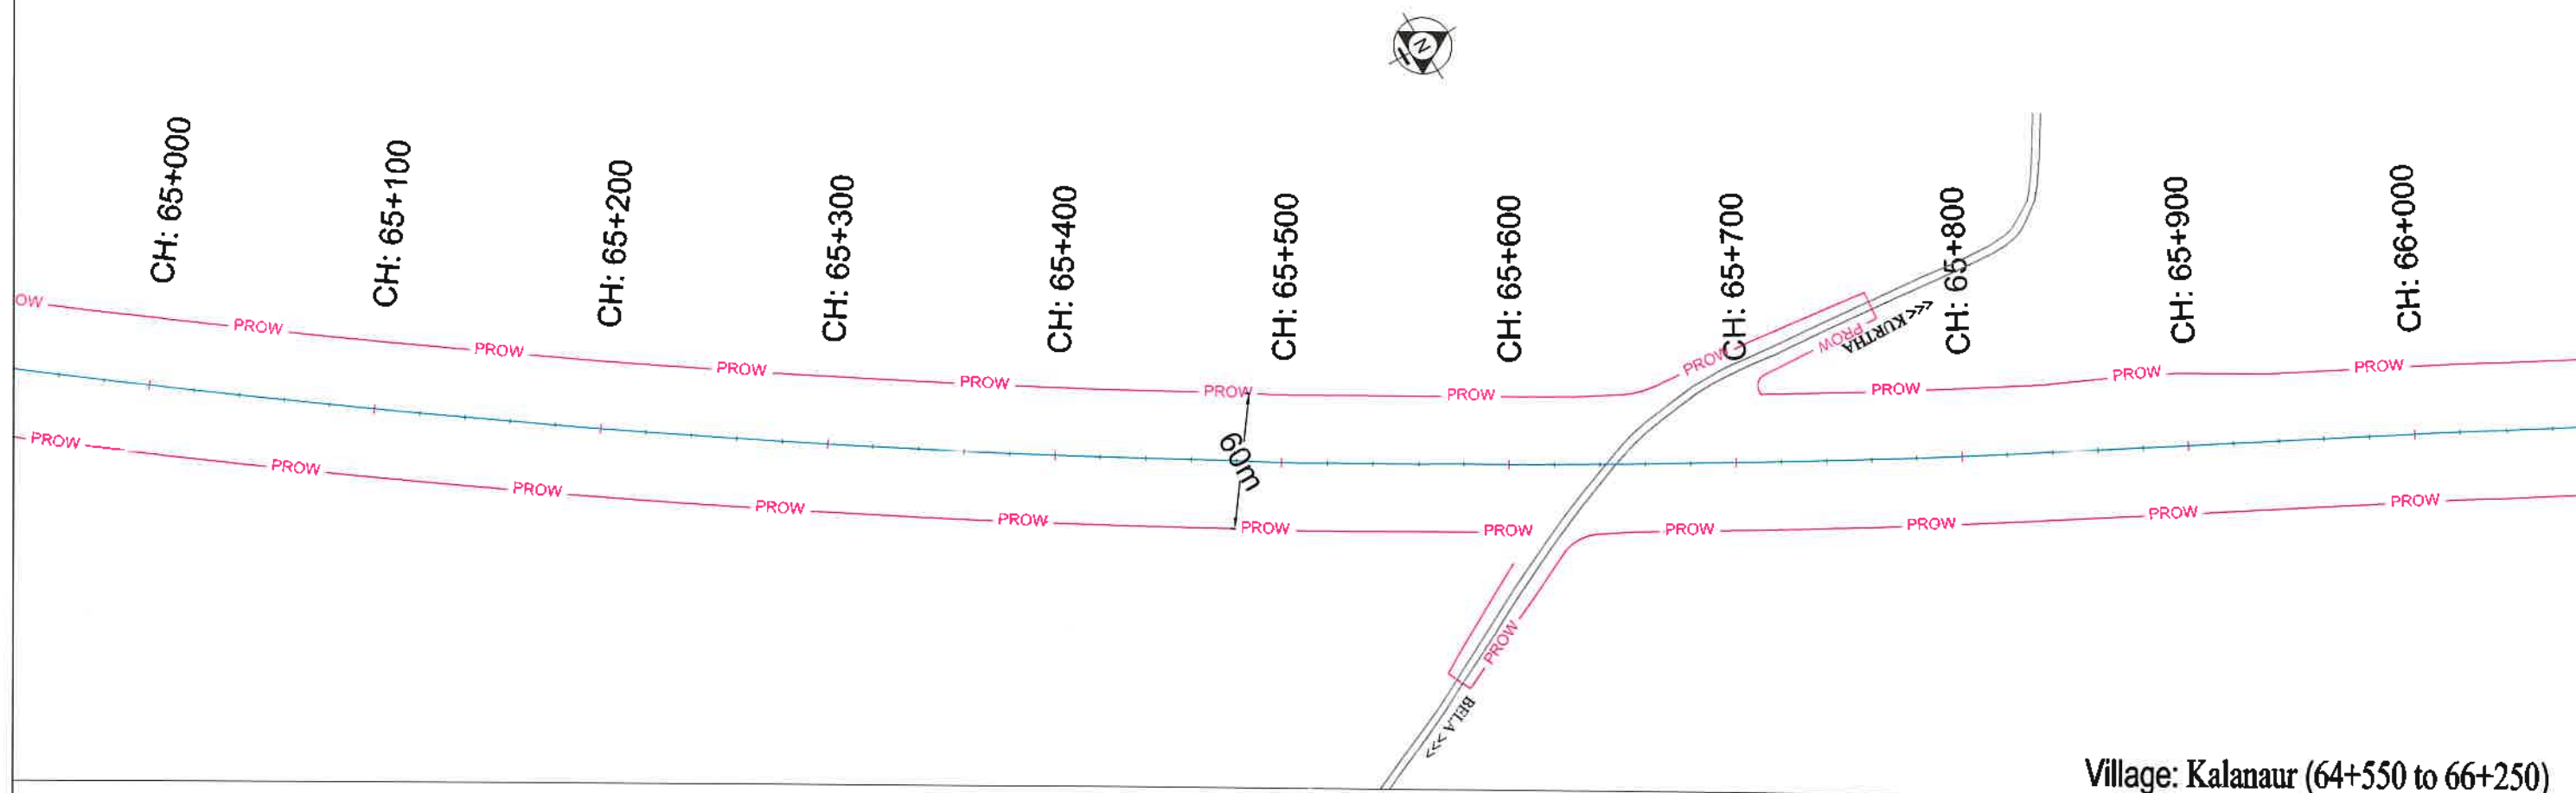



Village: Kalanaur (64+550 to 66+250)
 Village: Sunera Az Rakbe (66+230 to 66+380)
 Village: Sunera (66+380 to 67+610)

Project Director
 Project Director
 NHAI, PIU, -Gaya

LEGEND : PROW PROPOSED CENTER LINE FOREST LAND PROPOSED FOR DIVERSION	CONSULTANT: S.A. Infrastructure Consultants Pvt. Ltd. 110/A, 11 Floor Tower A-II, Ansal Corporate Park, Plot No. 7A/1, Sector 142, Noida-201301 (Uttar Pradesh) Phone No: 0120-6148000 Fax: 0120-6148090 Email: info@sainfra.com	CLIENT : NATIONAL HIGHWAYS AUTHORITY OF INDIA (Ministry of Road, Transport & Highways, Govt. of India) PROJECT: Construction of Four lane Inter corridor Package-II from Shivrampur (Ch. Km-55+000) to Ramnagar (Ch. Km-109+324) in the state of Bihar under Bharatmala Pariyojna (Lot-5, Pkg-7) - NH-119D	DRAWING TITLE : DGPS MAP (65+000 TO 67+000)KM DISTRICT : JEHANABAD	DRAWING NO : SAICPLLOT-SBIHARIPKG-7/DGPS DATE : APRIL - 2021	HORIZONTAL SCALE : 1:2000 SHEET : 6 OF 19 Paper Size A2
---	---	--	--	---	---

← SHIVRAMPUR

RAMNAGAR →

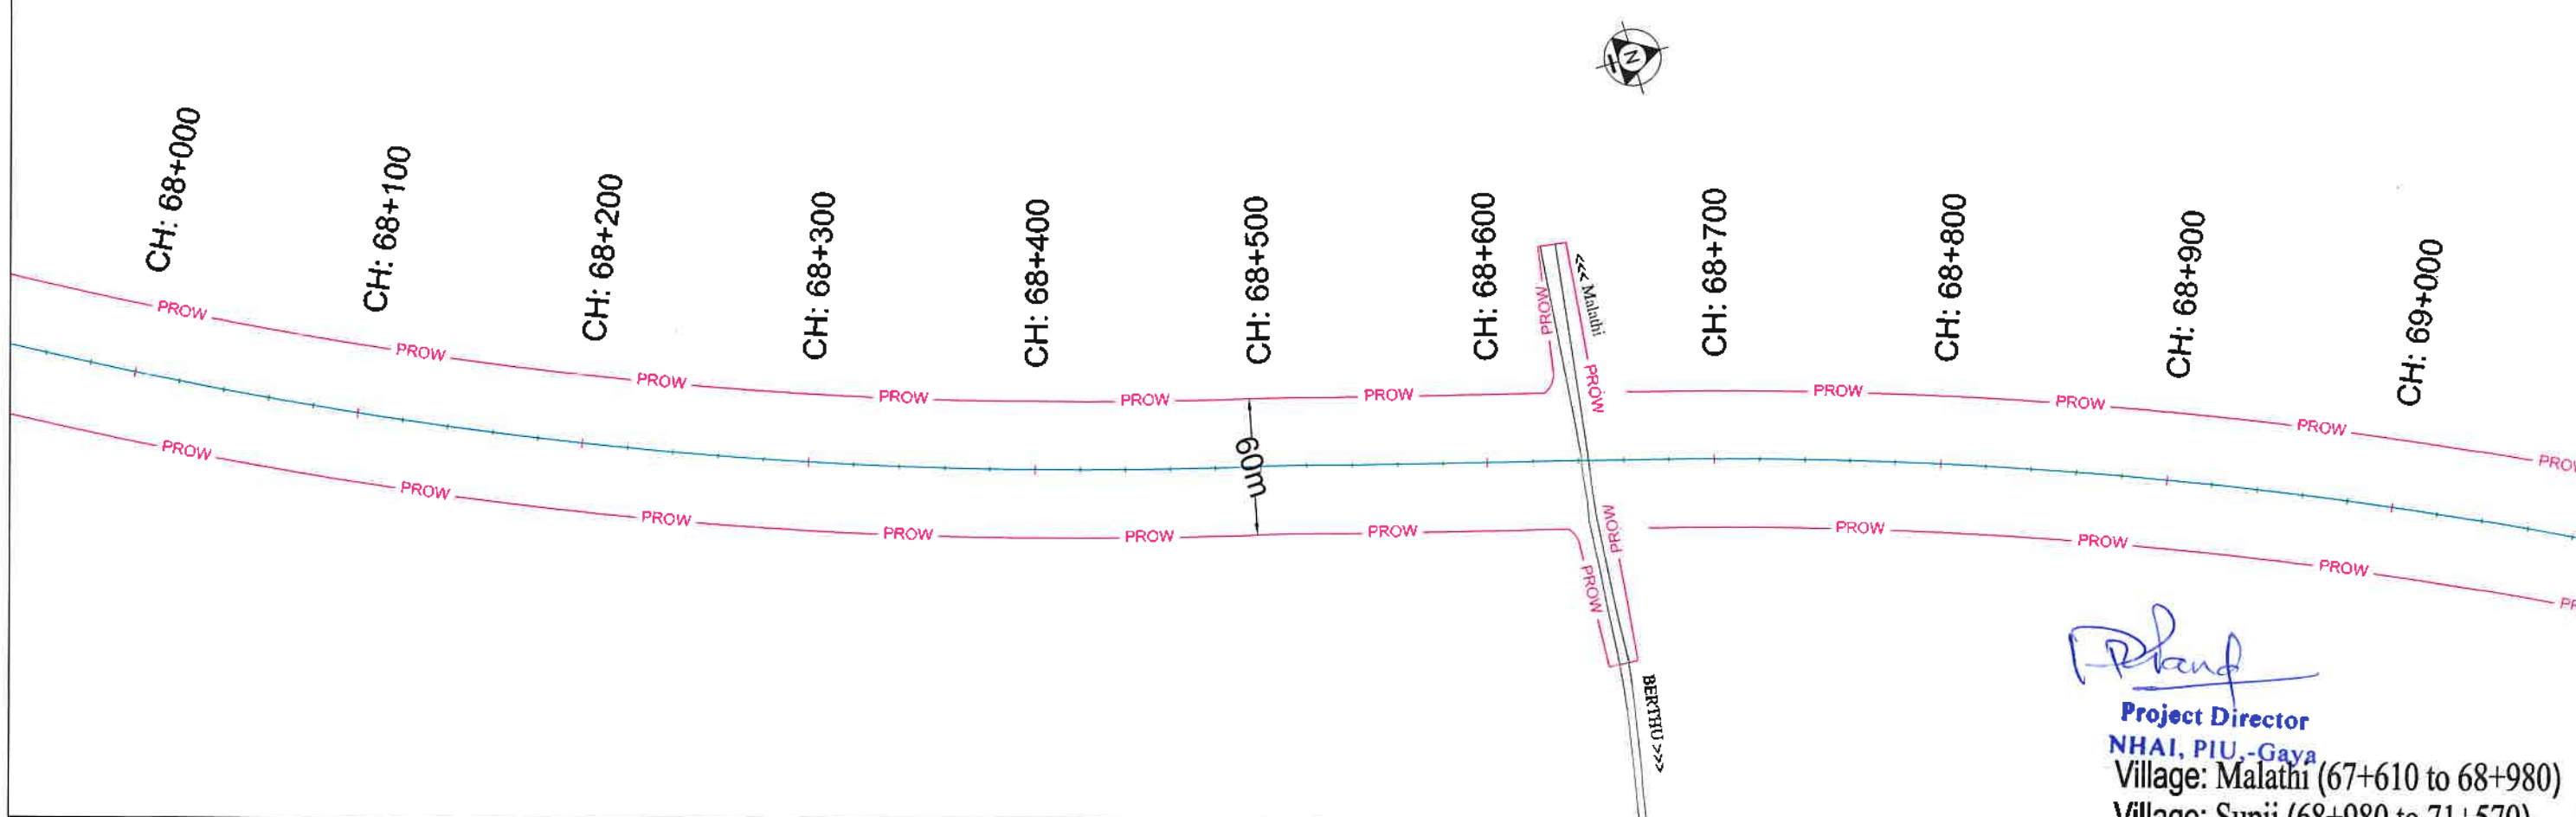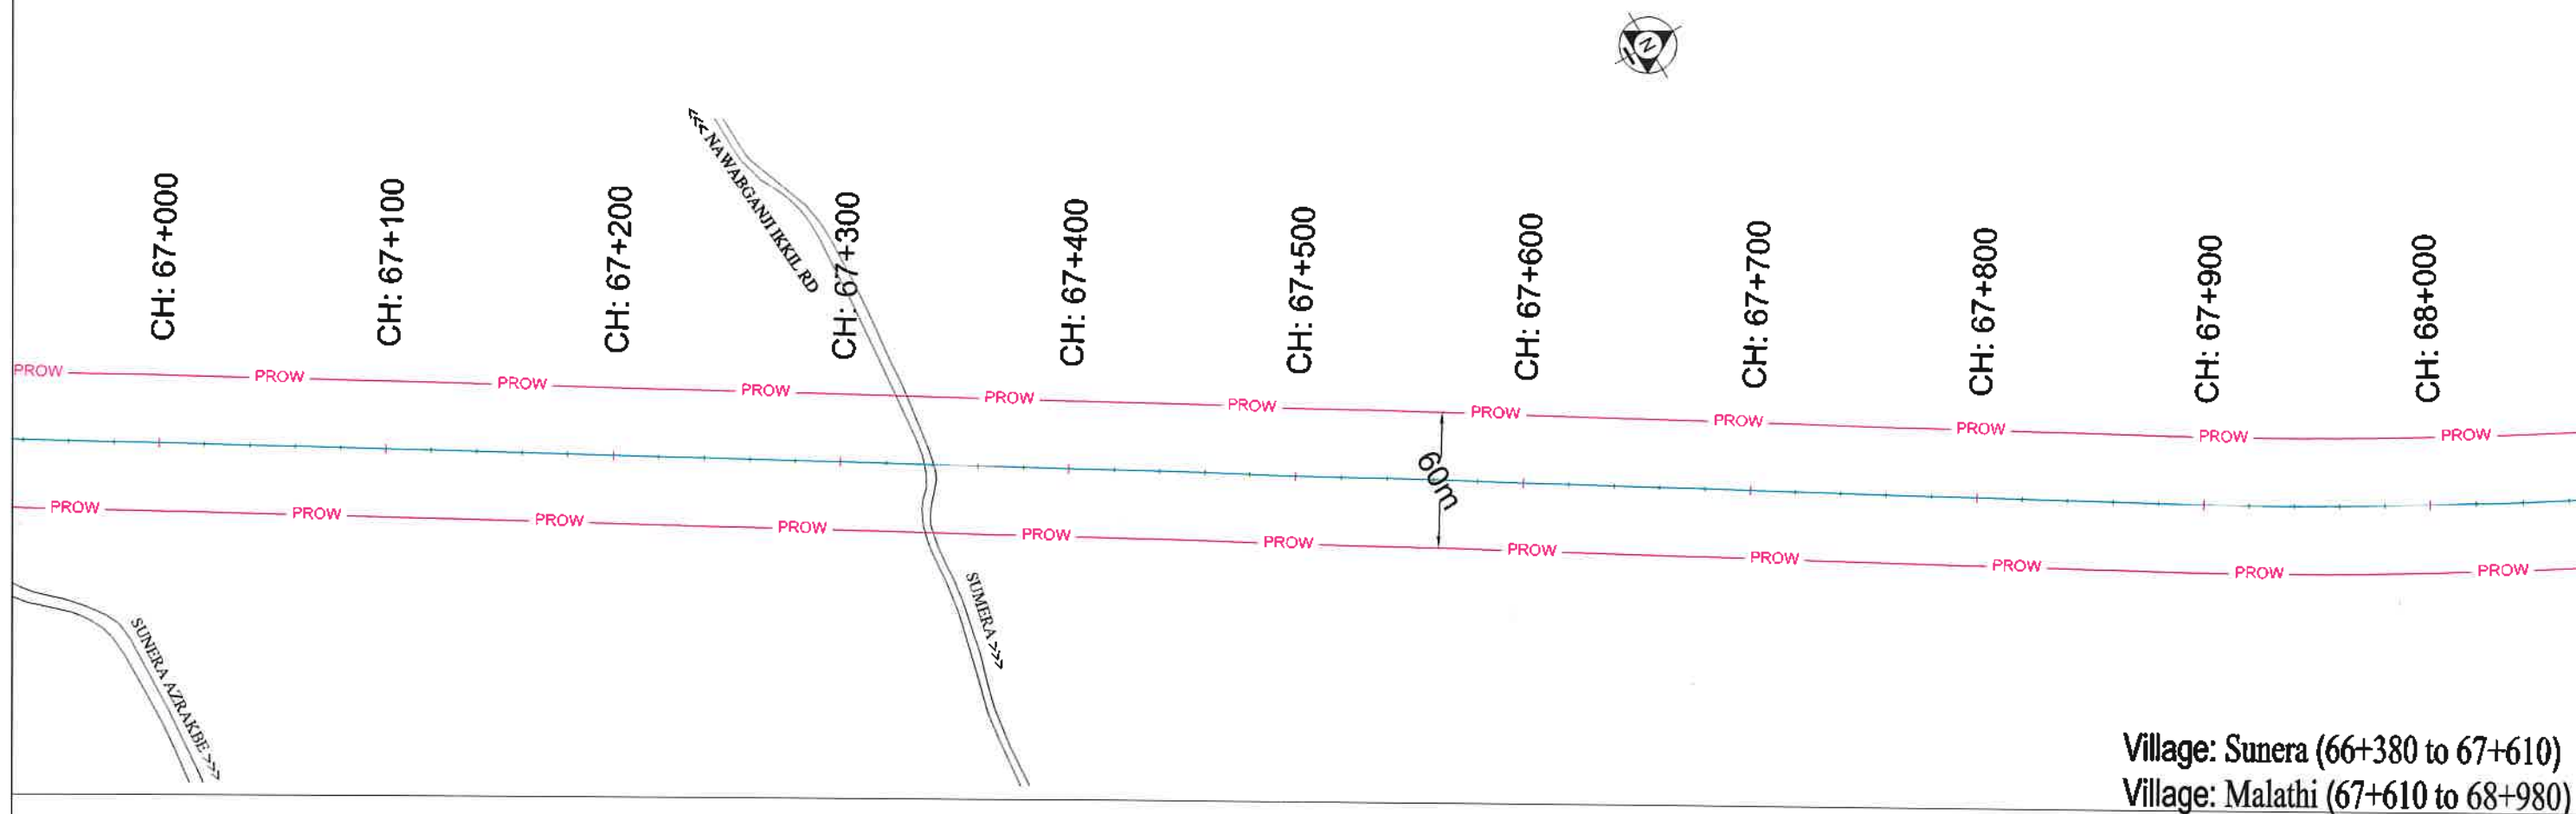

[Signature]

Project Director
NHAI, PIU, -Gaya
Village: Malathi (67+610 to 68+980)
Village: Supii (68+980 to 71+570)

LEGEND :	
PROW	— PROW — PROW —
PROPOSED CENTER LINE	— — — — —
FOREST LAND PROPOSED FOR DIVERSION	

CONSULTANT:
S.A. Infrastructure Consultants Pvt. Ltd.
1101A, 11 Floor Tower A-II, Ansal Corporate Park,
Plot No. 7A/1, Sector 142, Noida-201301 (Uttar Pradesh)
Phone No- 0120-4148000 Fax-0120-6148090
Email : info@sainfra.com

CLIENT : **NATIONAL HIGHWAYS AUTHORITY OF INDIA**
(Ministry of Road, Transport & Highways, Govt. of India)
PROJECT: Construction of Four lane Inter corridor Package-II from Shivrapur (Ch. Km-55+000) to Ramnagar (Ch. Km-109+324) in the state of Bihar under Bharatmala Pariyojna (Lot-5, Pkg-7) - NH-119D



DRAWING TITLE :
DGPS MAP
(67+000 TO 69+000)KM
DISTRICT : JEHANABAD

DRAWING NO : SAICPLLOT-SBIHAR/PKG-7/DGPS	HORIZONTAL SCALE : 1:2000
DATE : APRIL - 2021	SHEET : 7 OF 19

Paper Size A2

← SHIVRAMPUR

RAMNAGAR →

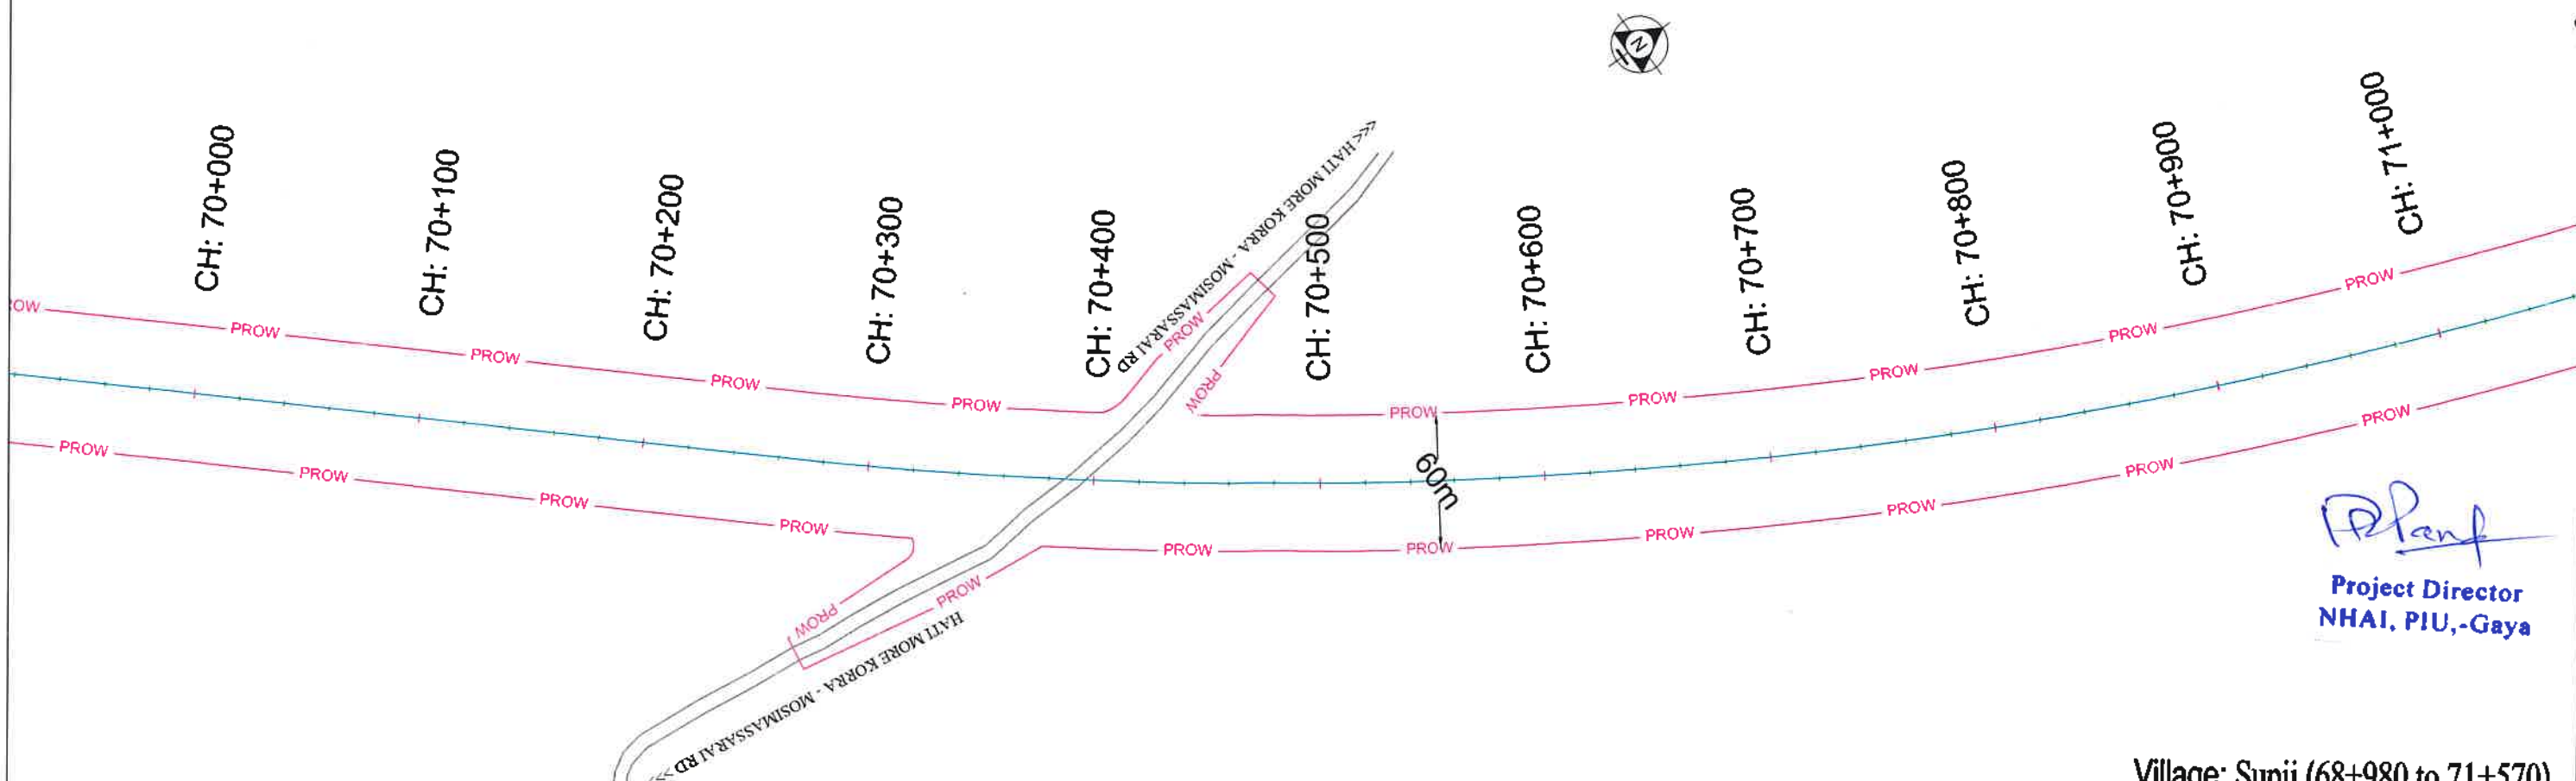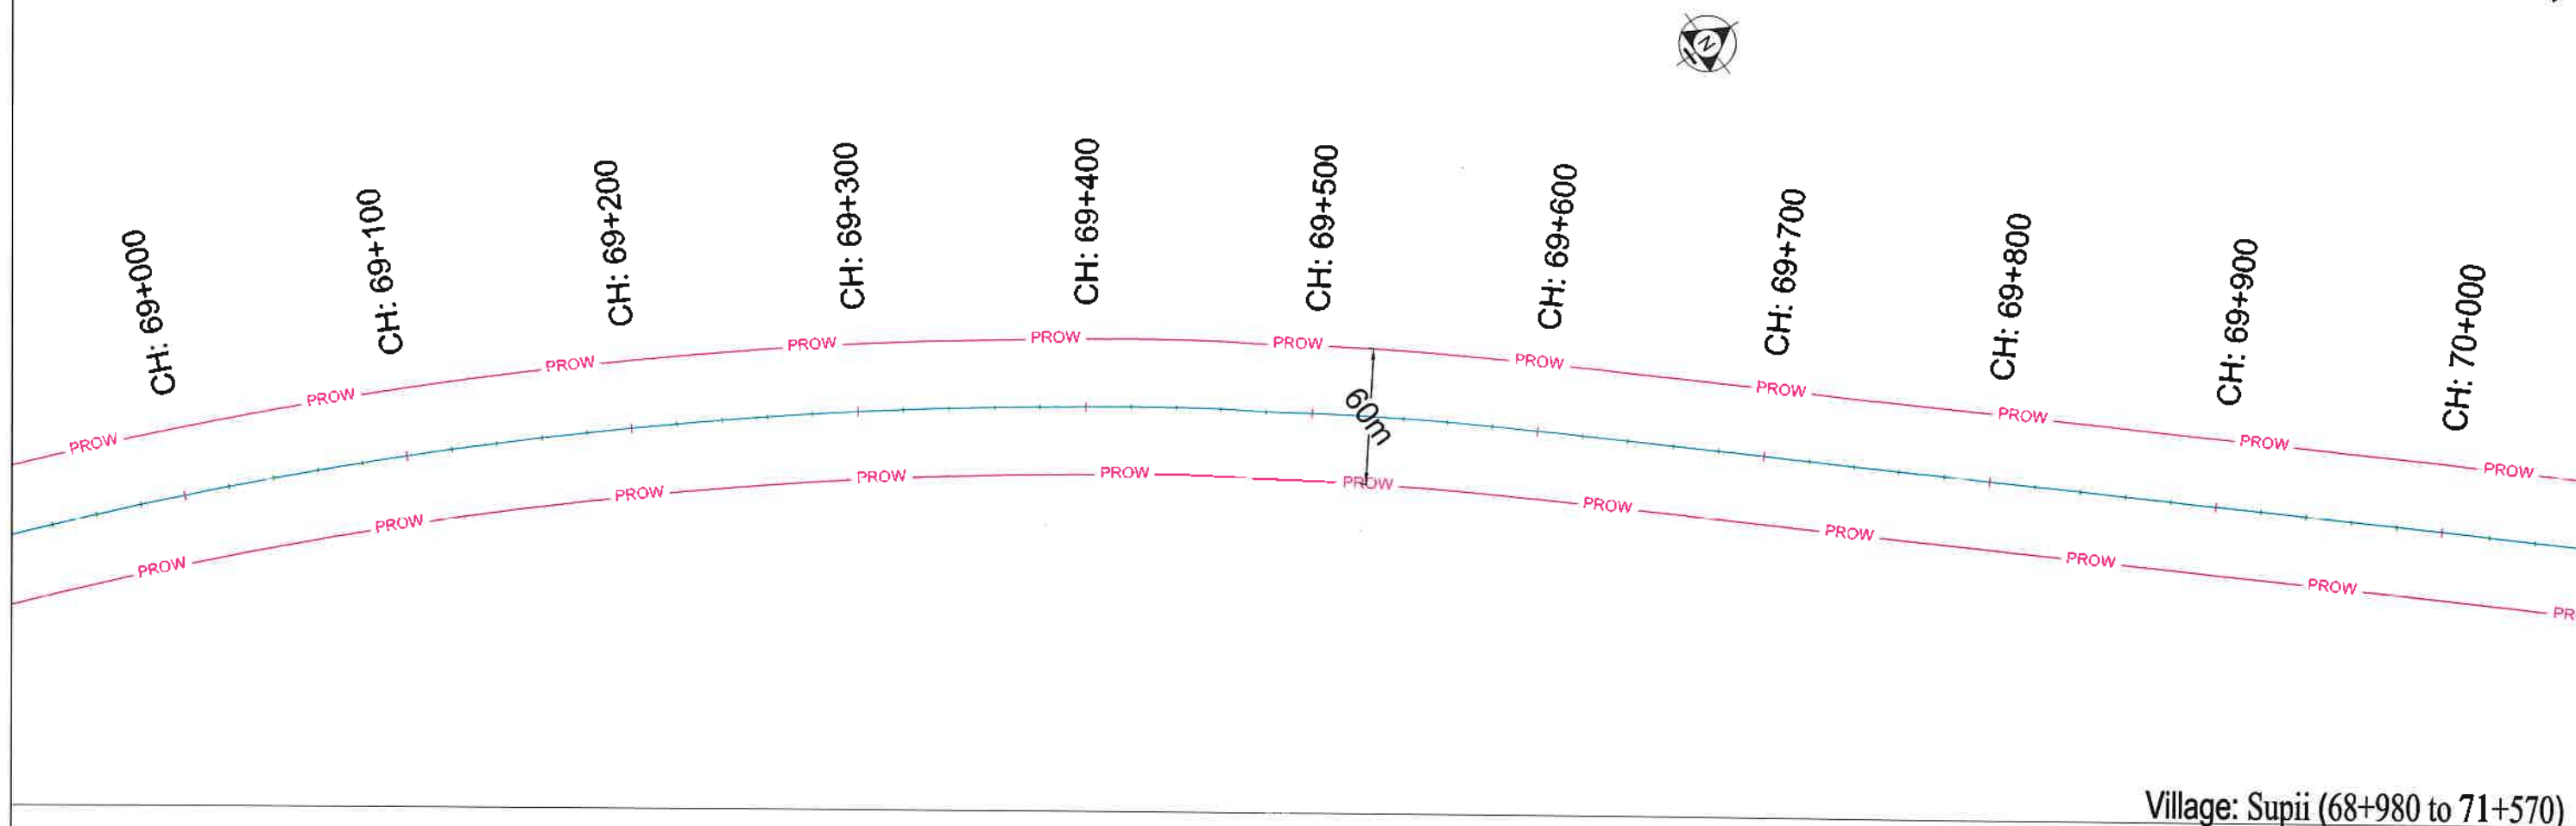

APant
Project Director
NHAI, PIU, -Gaya

LEGEND :
PROW
PROPOSED CENTER LINE
FOREST LAND PROPOSED FOR DIVERSION

CONSULTANT:
S.A. Infrastructure Consultants Pvt. Ltd.
101A, 11 Floor Tower A-II, Atrial Corporate Park, Plot No. 7A/1, Sector 142, Noida-201301 (Uttar Pradesh) Phone No. 0120-6149000 Fax-0120-6148090 Email : info@sainfra.com

CLIENT :
NATIONAL HIGHWAYS AUTHORITY OF INDIA (Ministry of Road, Transport & Highways, Govt. of India)
PROJECT :
Construction of Four lane Inter corridor Package-II from Shivrampur (Ch. Km-55+000) to Ramnagar (Ch. Km-109+324) in the state of Bihar under Bharatmala Pariyojna (Lot-5, Pkg-7) - NH-119D



DRAWING TITLE :
DGPS MAP (69+000 TO 71+000)KM DISTRICT : JEHANABAD

DRAWING NO : SACPLLOT-SBHARPKG-7DGPS
DATE : APRIL - 2021
HORIZONTAL SCALE : 1:2000
SHEET : 6 OF 19

Paper Size A2

← SHIVRAMPUR

RAMNAGAR →

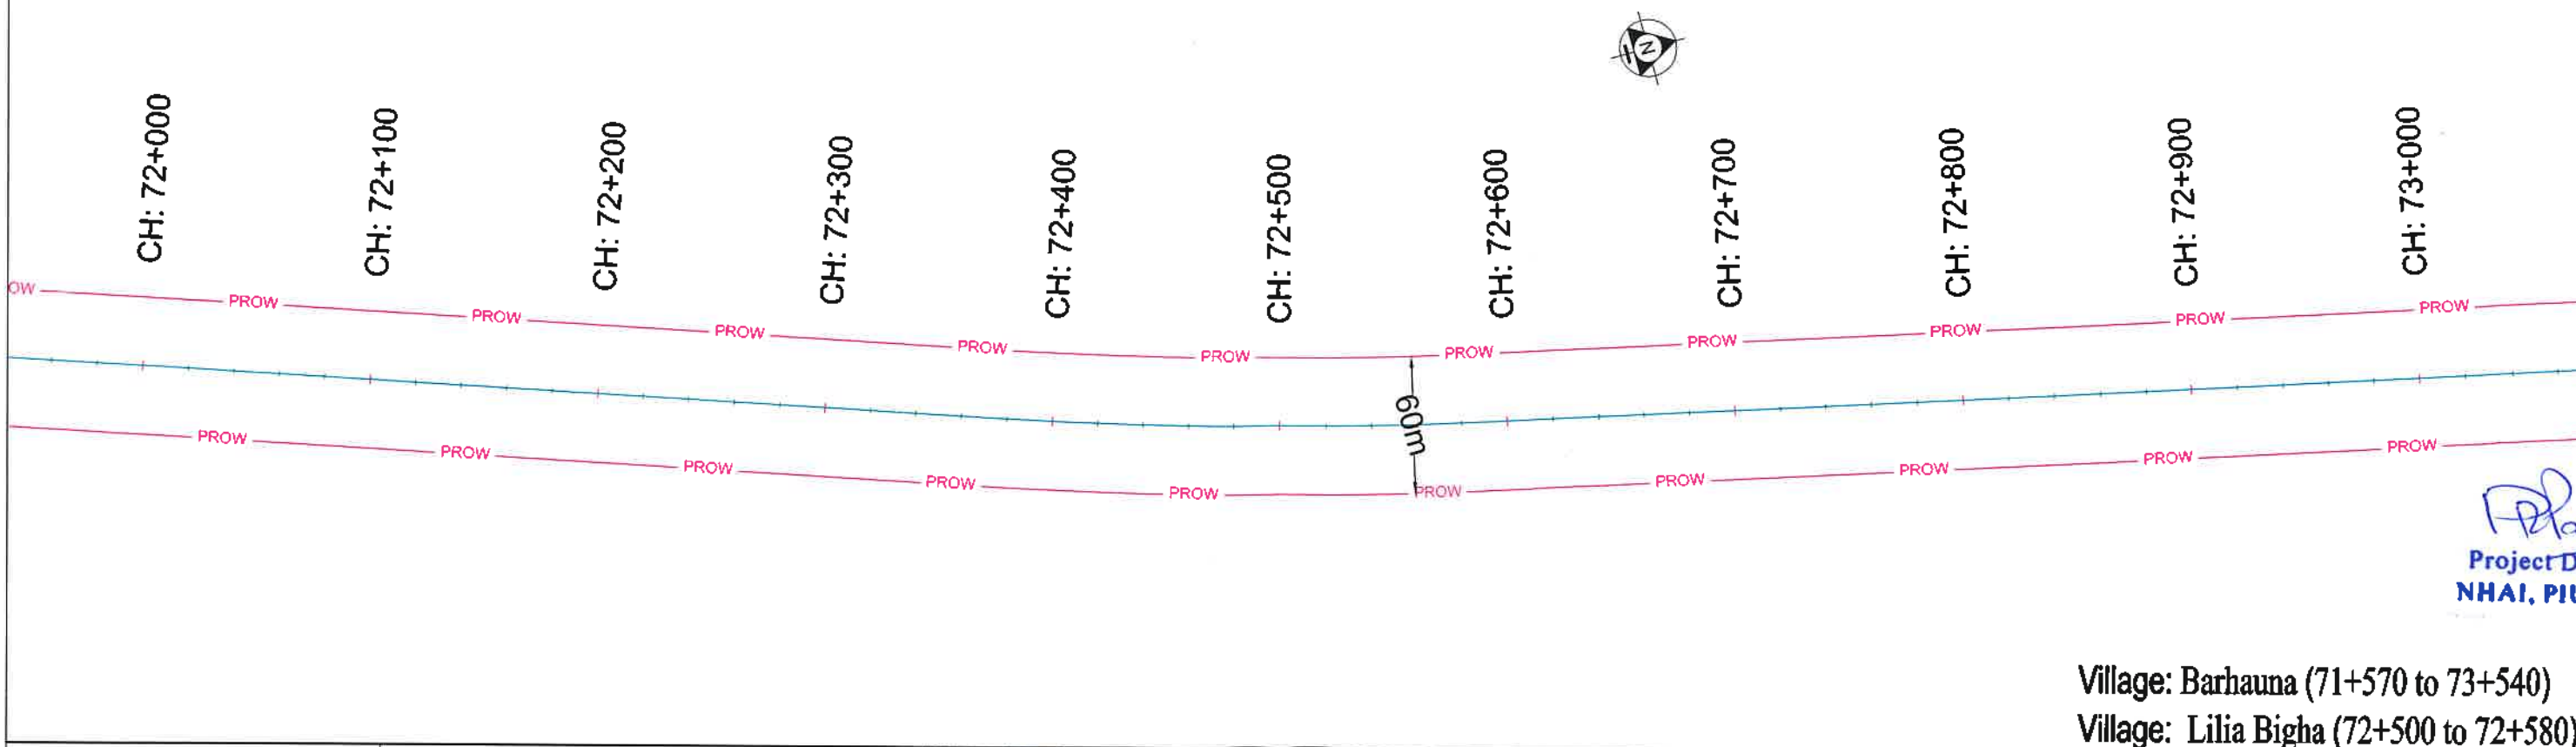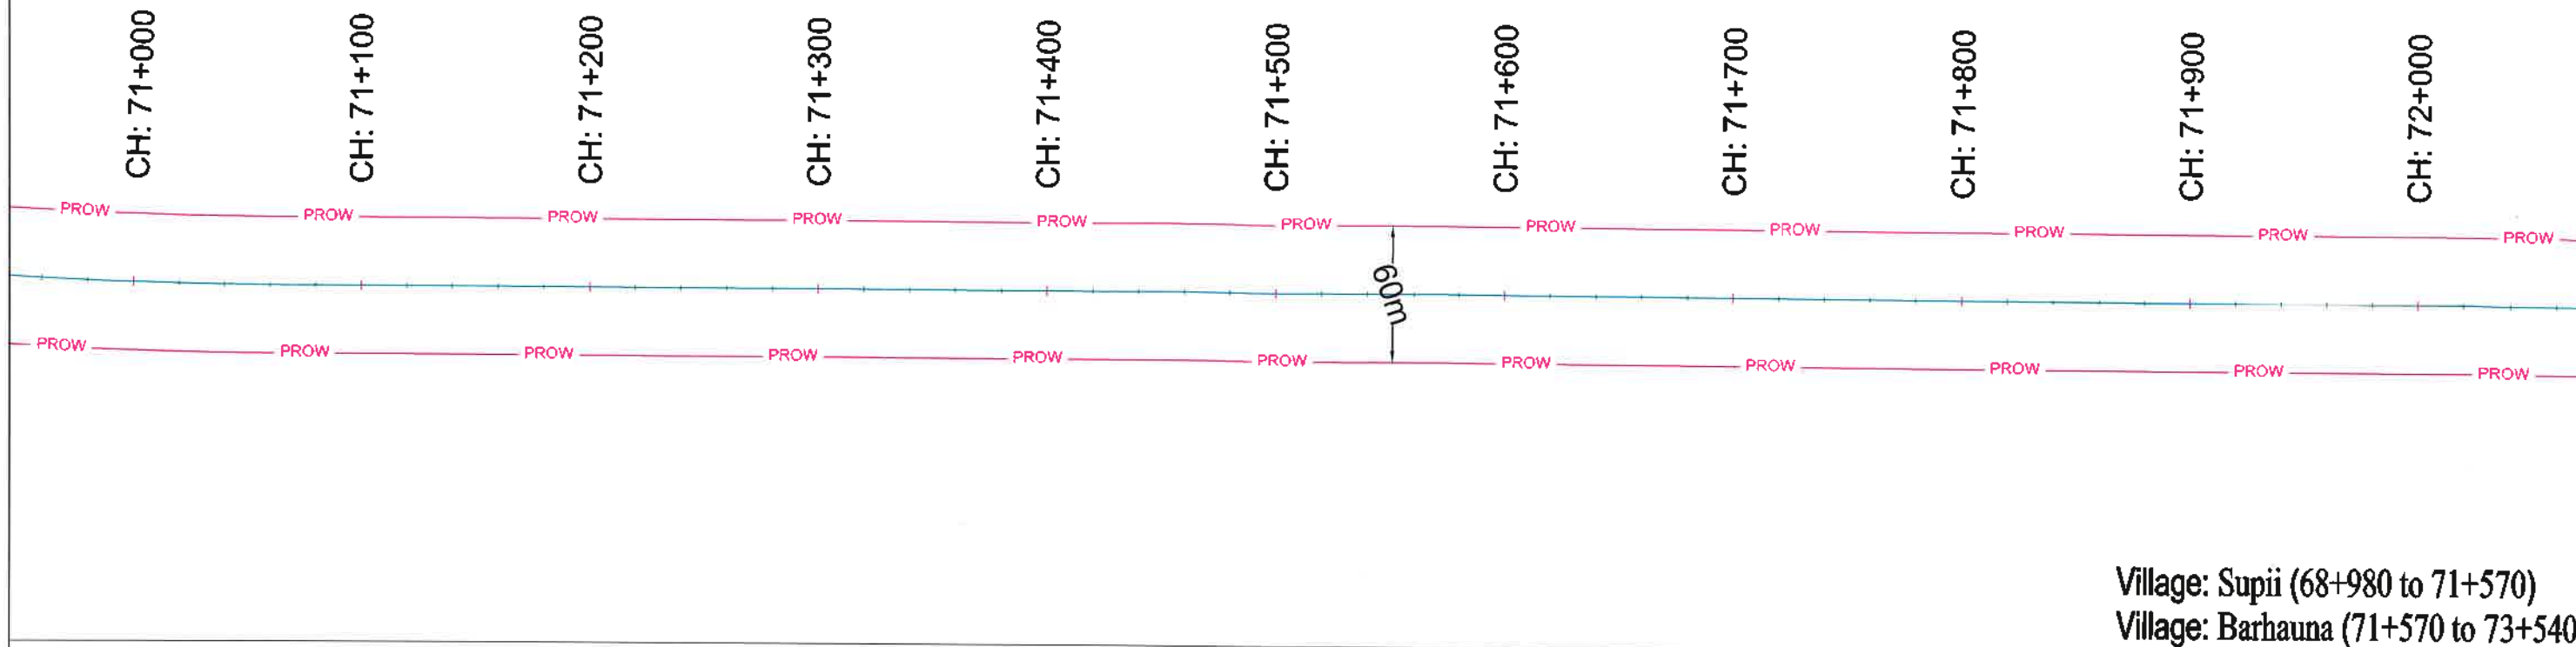

[Signature]
Project Director
NHAI, PIU, -Gaya

LEGEND : PROW ——— PROW ——— PROW ——— PROPOSED CENTER LINE ———— FOREST LAND PROPOSED FOR DIVERSION	CONSULTANT: S.A. Infrastructure Consultants Pvt. Ltd. 1101A, 11 Floor Tower A-II, Ansal Corporate Park, Plot No. 7A/1, Sector 142, Noida-201301 (Uttar Pradesh) Phone No:- 0120-6148000 Fax:-0120-6148090 Email: info@sainfra.com	CLIENT: NATIONAL HIGHWAYS AUTHORITY OF INDIA (Ministry of Road, Transport & Highways, Govt. of India) PROJECT: Construction of Four lane Inter corridor Package-II from Shivrapur (Ch. Km-55+000) to Ramnagar (Ch. Km-109+324) in the state of Bihar under Bharatmala Pariyojna (Lot-5, Pkg-7) - NH-119D	DRAWING TITLE : DGPS MAP (71+000 TO 73+000)KM DISTRICT : JEHANABAD	DRAWING NO : SAICPLAOT-58HAR/PIU-700PS DATE : APRIL - 2021	HORIZONTAL SCALE : 1:2000 SHEET : 9 OF 19 Paper Size A2
--	--	--	--	---	---

SHIVRAMPUR ←

RAMNAGAR →



CH: 73+000 CH: 73+100 CH: 73+200 CH: 73+300 CH: 73+400 CH: 73+500 CH: 73+600 CH: 73+700 CH: 73+800 CH: 73+900 CH: 74+000

Village: Barhauna (71+570 to 73+540)

Village: Mansurchak (73+940 to 74+320)



CH: 74+000 CH: 74+100 CH: 74+200 CH: 74+300 CH: 74+400 CH: 74+500 CH: 74+600 CH: 74+800 CH: 74+900 CH: 75+000

2. SH-71			
GPS Point	Geo Co-ordinates		
	Longitude	Latitude	
1	85° 03' 44.8015" E	25° 10' 17.5015" N	
2	85° 03' 52.3435" E	25° 10' 11.6873" N	
3	85° 03' 52.7594" E	25° 10' 12.1333" N	
4	85° 03' 45.2165" E	25° 10' 17.9483" N	
5	85° 03' 45.3607" E	25° 10' 18.1036" N	
6	85° 03' 52.9056" E	25° 10' 12.2901" N	
7	85° 03' 53.3215" E	25° 10' 12.7361" N	
8	85° 03' 45.7756" E	25° 10' 18.5503" N	

2. SH-71			
Length(m)	Width(m)	Area(m2)	Area(Ha)
280	18	5040	0.504

2. SH-71			
Length(m)	Width(m)	Area(m2)	Area(Ha)
280	18	5040	0.504

Village: Mansurchak (73+940 to 74+320)

Village: Mohamadpur (74+320 to 75+630)

LEGEND :
 PROW
 PROPOSED CENTER LINE
 FOREST LAND PROPOSED FOR DIVERSION

CONSULTANT:
S.A. Infrastructure Consultants Pvt. Ltd.
 1101A, 11 Floor Tower A-II, Ansal Corporate Park,
 Plot No. 7A/1, Sector 142, Noida-201301 (Uttar Pradesh)
 Phone No.- 0120-6148000 Fax-0120-6148090
 Email - info@sainfra.com

CLIENT : **NATIONAL HIGHWAYS AUTHORITY OF INDIA**
 (Ministry of Road, Transport & Highways, Govt. of India)
 PROJECT: Construction of Four lane Inter corridor Package-II from Shivrapur (Ch. Km-55+000) to Ramnagar (Ch. Km-109+324) in the state of Bihar under Bharatmala Pariyojna (Lot-5, Pkg-7) - NH-119D

DRAWING TITLE :
 DGPS MAP
 (73+000 TO 75+000)KM
 DISTRICT : JEHANABAD

DRAWING NO : SAIC/LOT-5/BIHAR/PKG-7/DGPS
 DATE : APRIL - 2021


HORIZONTAL SCALE : 1:2000
 SHEET : 10 OF 19

Paper Size A2


Project Director
 NHAI, PIU, Gaya

← SHIVRAMPUR

RAMNAGAR →

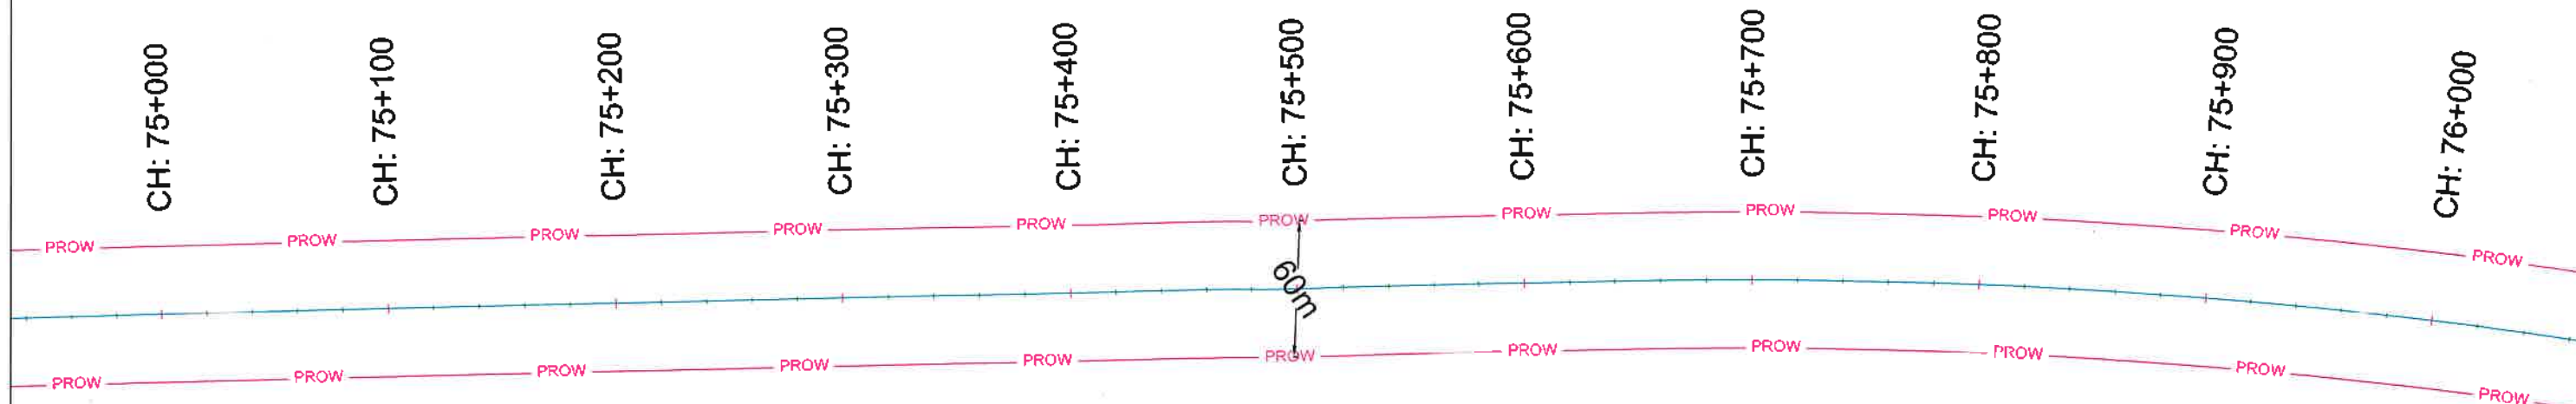

Village: Mohamadpur (74+320 to 75+630)
Village: Qazisarai (75+260 to 75+430)
Village: Golakpur (75+620 to 77+480)

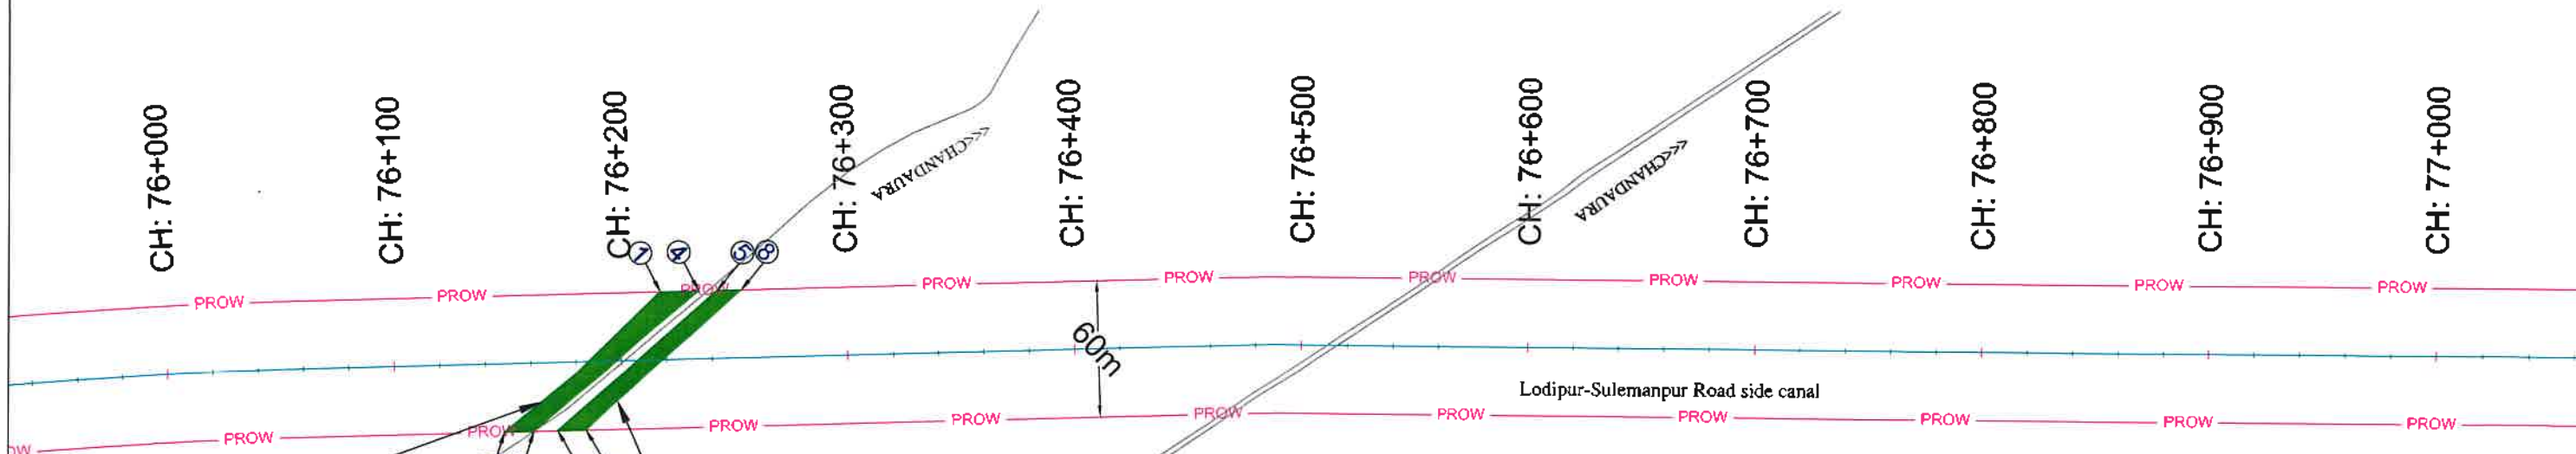

Length(m)	Width(m)	Area(m2)	Area(Ha)
90	15	1350	0.135

Length(m)	Width(m)	Area(m2)	Area(Ha)
90	15	1350	0.135



GPS Point	Geo-co-ordinate	
	Longitude	Latitude
1	73° 4' 18.238" E	25° 10' 56.861" N
2	73° 4' 18.214" E	25° 10' 53.857" N
3	73° 4' 18.518" E	25° 10' 54.176" N
4	73° 4' 18.634" E	25° 10' 57.277" N
5	73° 4' 18.822" E	25° 10' 57.475" N
6	73° 4' 19.443" E	25° 10' 54.264" N
7	73° 4' 19.739" E	25° 10' 54.574" N
8	73° 4' 19.073" E	25° 10' 57.739" N

Handwritten Signature
Project Director
NHAI, PIU, -Gaya

Village: Golakpur (75+620 to 77+480)

← SHIVRAMPUR

RAMNAGAR →

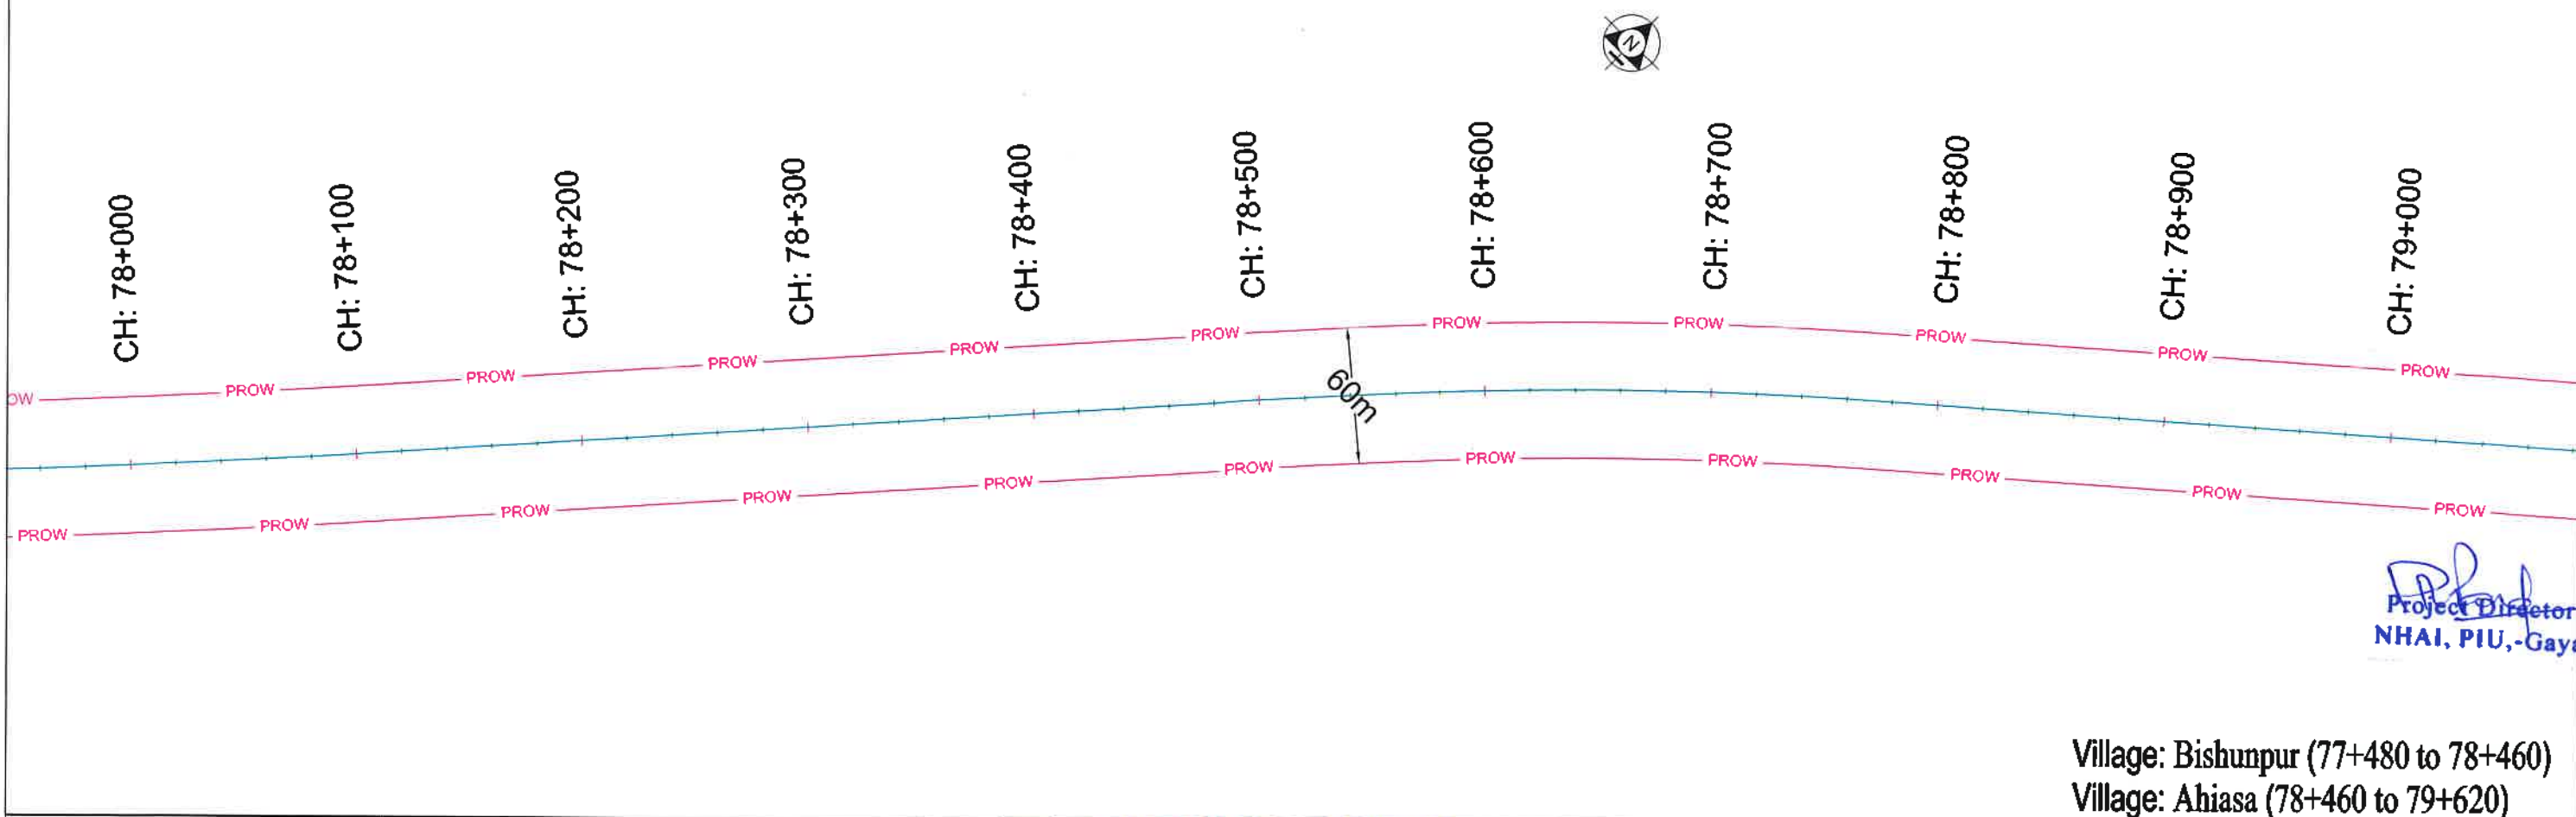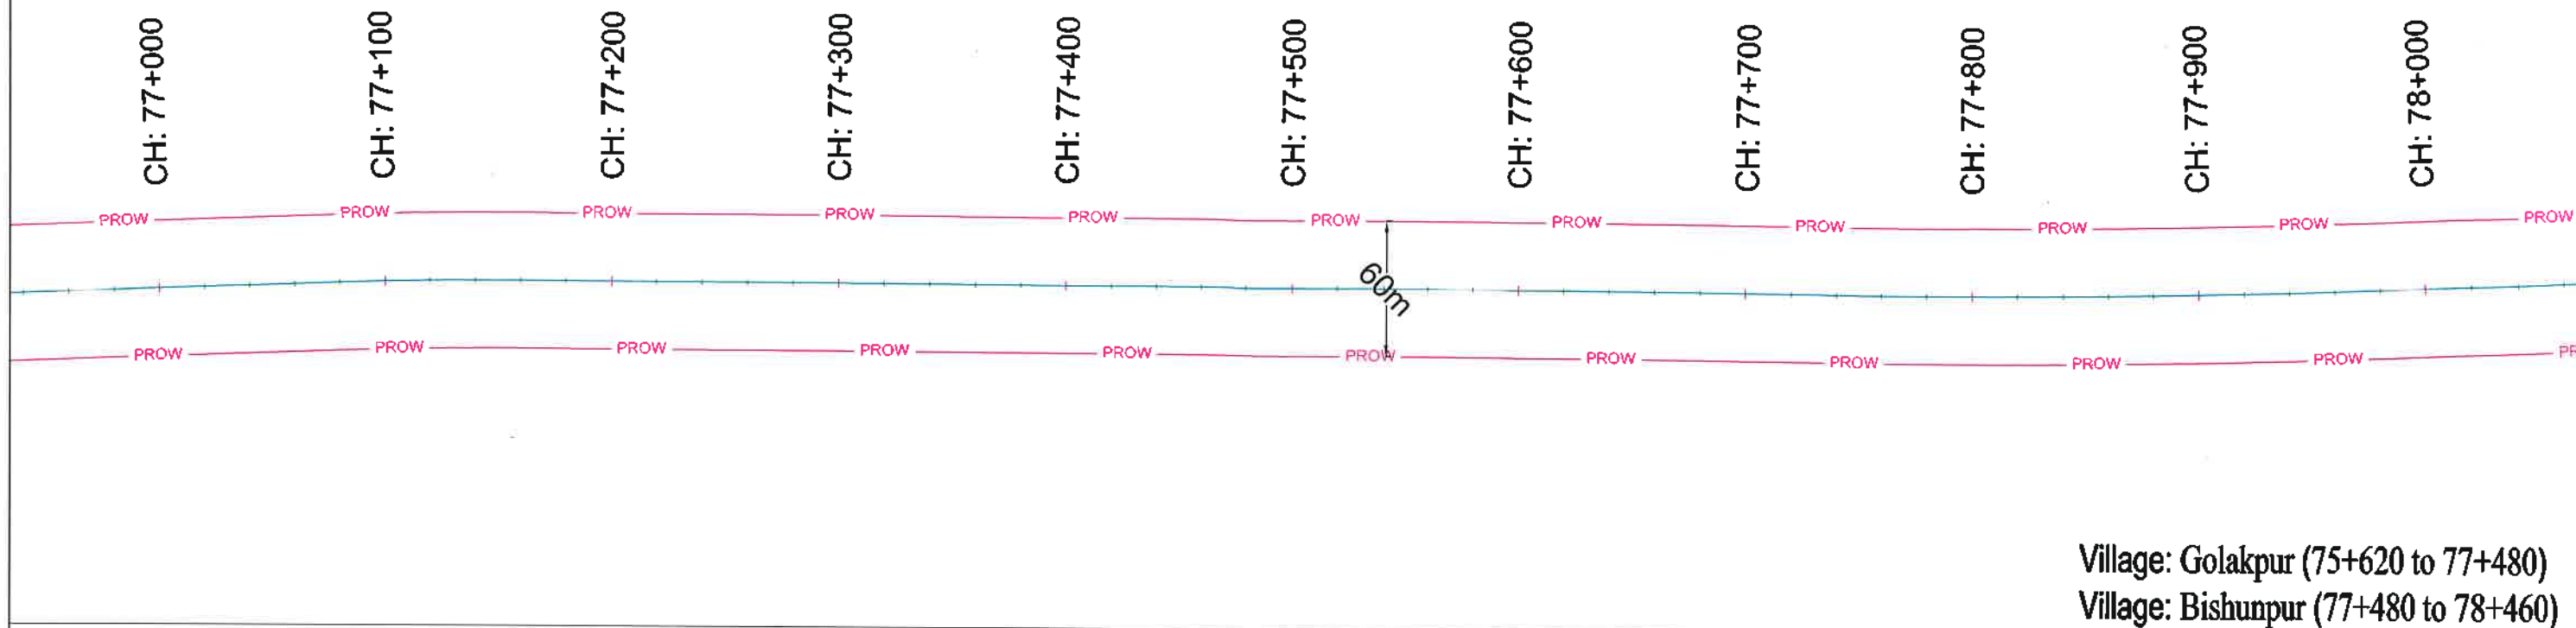


[Signature]
Project Director
NHAI, PIU, -Gaya

LEGEND : PROW ——— PROW ——— PROW ——— PROPOSED CENTER LINE ——— FOREST LAND PROPOSED FOR DIVERSION	CONSULTANT: S.A. Infrastructure Consultants Pvt. Ltd. 1101A, 11 Floor Tower A-II, Ansal Corporate Park, Plot No. 7A/1, Sector 142, Noida-201301 (Uttar Pradesh) Phone No.- 0120-6148000 Fax-0120-6148090 Email - info@saicra.com	CLIENT : NATIONAL HIGHWAYS AUTHORITY OF INDIA (Ministry of Road, Transport & Highways, Govt. of India) PROJECT: Construction of Four lane Inter corridor Package-II from Shivrampur (Ch. Km-55+000) to Ramnagar (Ch. Km-109+324) in the state of Bihar under Bharatmala Pariyojna (Lot-5, Pkg-7) - NH-119D	DRAWING TITLE : DGPS MAP (77+000 TO 79+000)KM DISTRICT : JEHANABAD	DRAWING NO : SACPLAOT-SBHAR/PG-7/DGPS DATE : APRIL - 2021	HORIZONTAL SCALE : 1:2000 SHEET : 12 OF 19 Paper Size A2
---	---	--	--	--	--

← SHIVRAMPUR

RAMNAGAR →

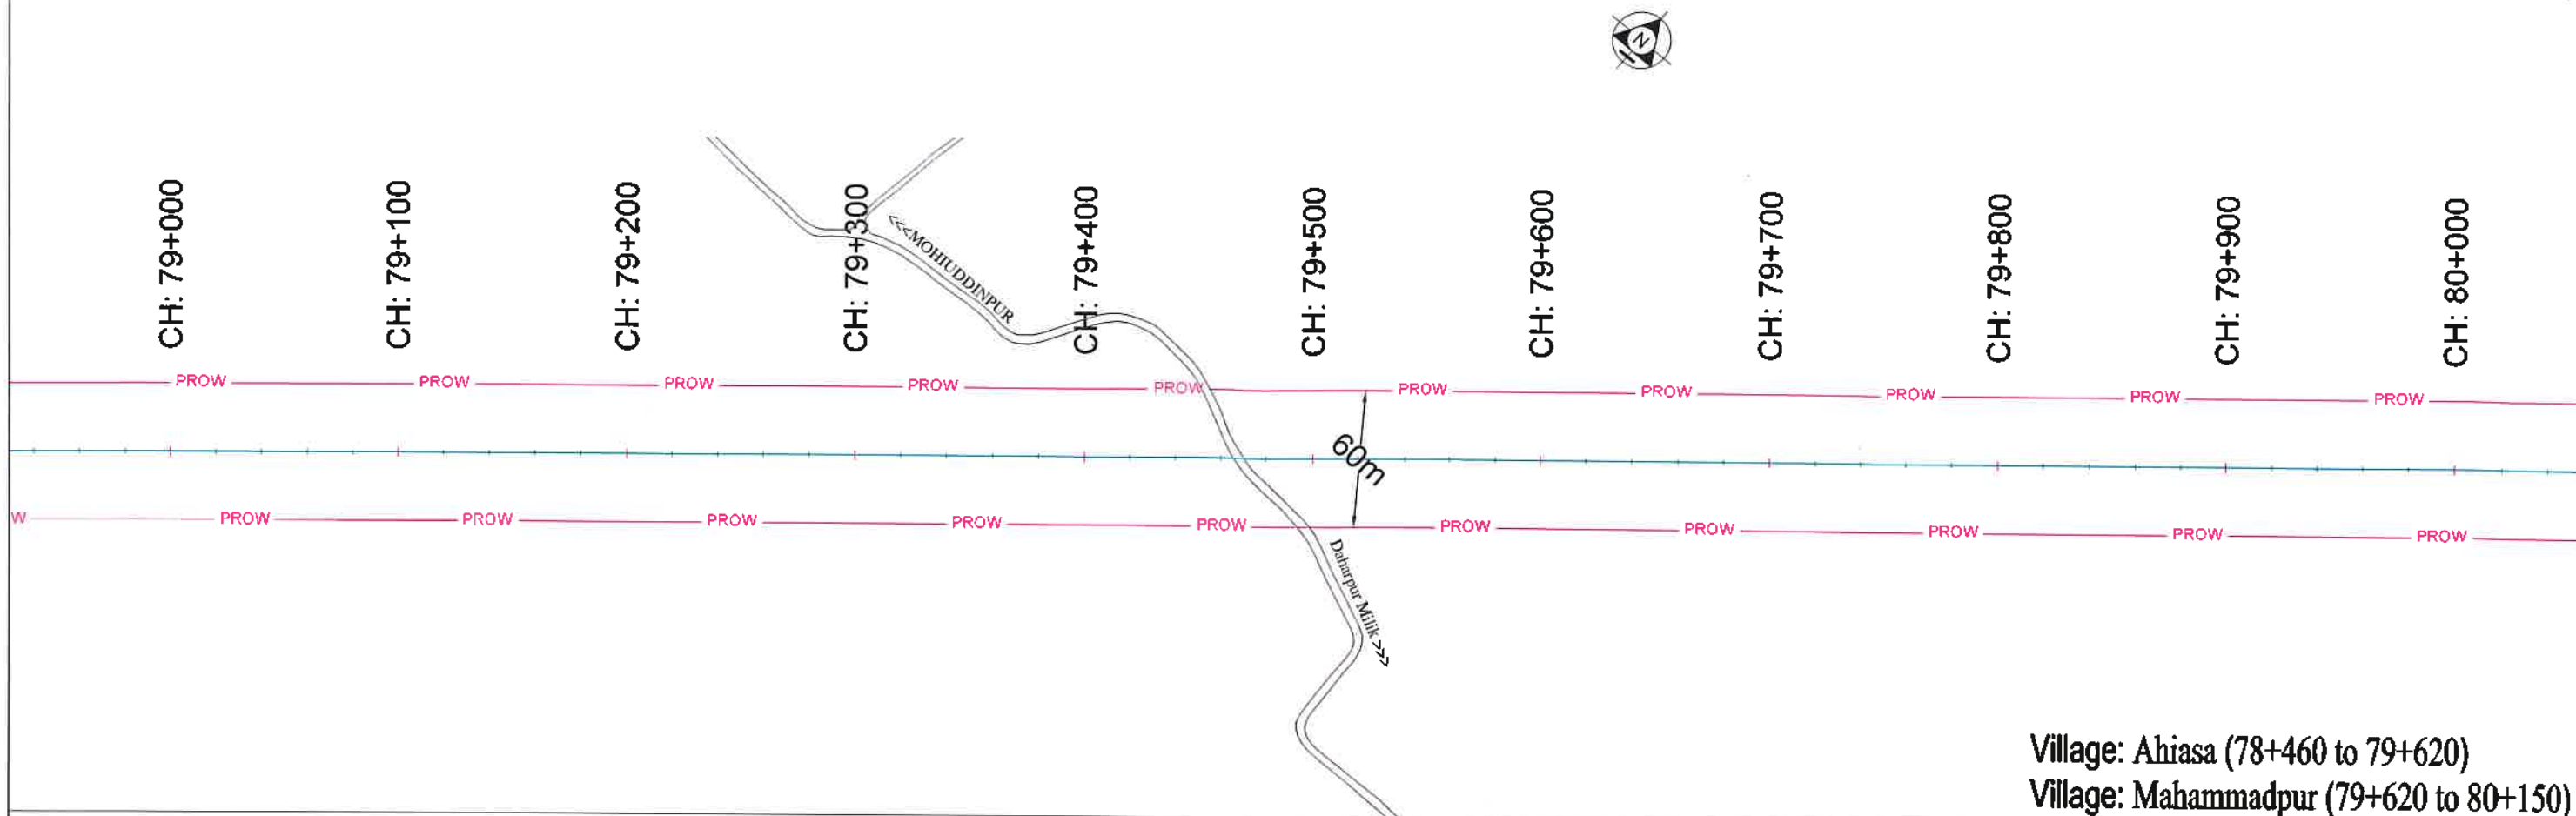


Project Director
NHAI, PIU, -Gaya


LEGEND : PROW PROPOSED CENTER LINE FOREST LAND PROPOSED FOR DIVERSION	CONSULTANT: S.A. Infrastructure Consultants Pvt. Ltd. 1101A, 11 Floor Tower A-II, Anand Corporate Park, Plot No. 7A/1, Sector 142, Noida-201301 (Uttar Pradesh) Phone No- 0120-6148000 Fax-0120-6148090 Email - info@sainfra.com	CLIENT : NATIONAL HIGHWAYS AUTHORITY OF INDIA (Ministry of Road, Transport & Highways, Govt. of India) PROJECT: Construction of Four lane Inter corridor Package-II from Shivrampur (Ch. Km-55+000) to Ramnagar (Ch. Km-109+324) in the state of Bihar under Bharatmala Pariyojna (Lot-5, Pkg-7) - NH-119D	DRAWING TITLE : DGPS MAP (79+000 TO 81+000)KM DISTRICT : JEHANABAD	DRAWING NO : SAICPLOT-SBHARIPKG-7/DGPS DATE : APRIL - 2021	HORIZONTAL SCALE : 1:2000 SHEET : 13 OF 19 Paper Size A2
---	---	--	--	---	--

← SHIVRAMPUR

RAMNAGAR →

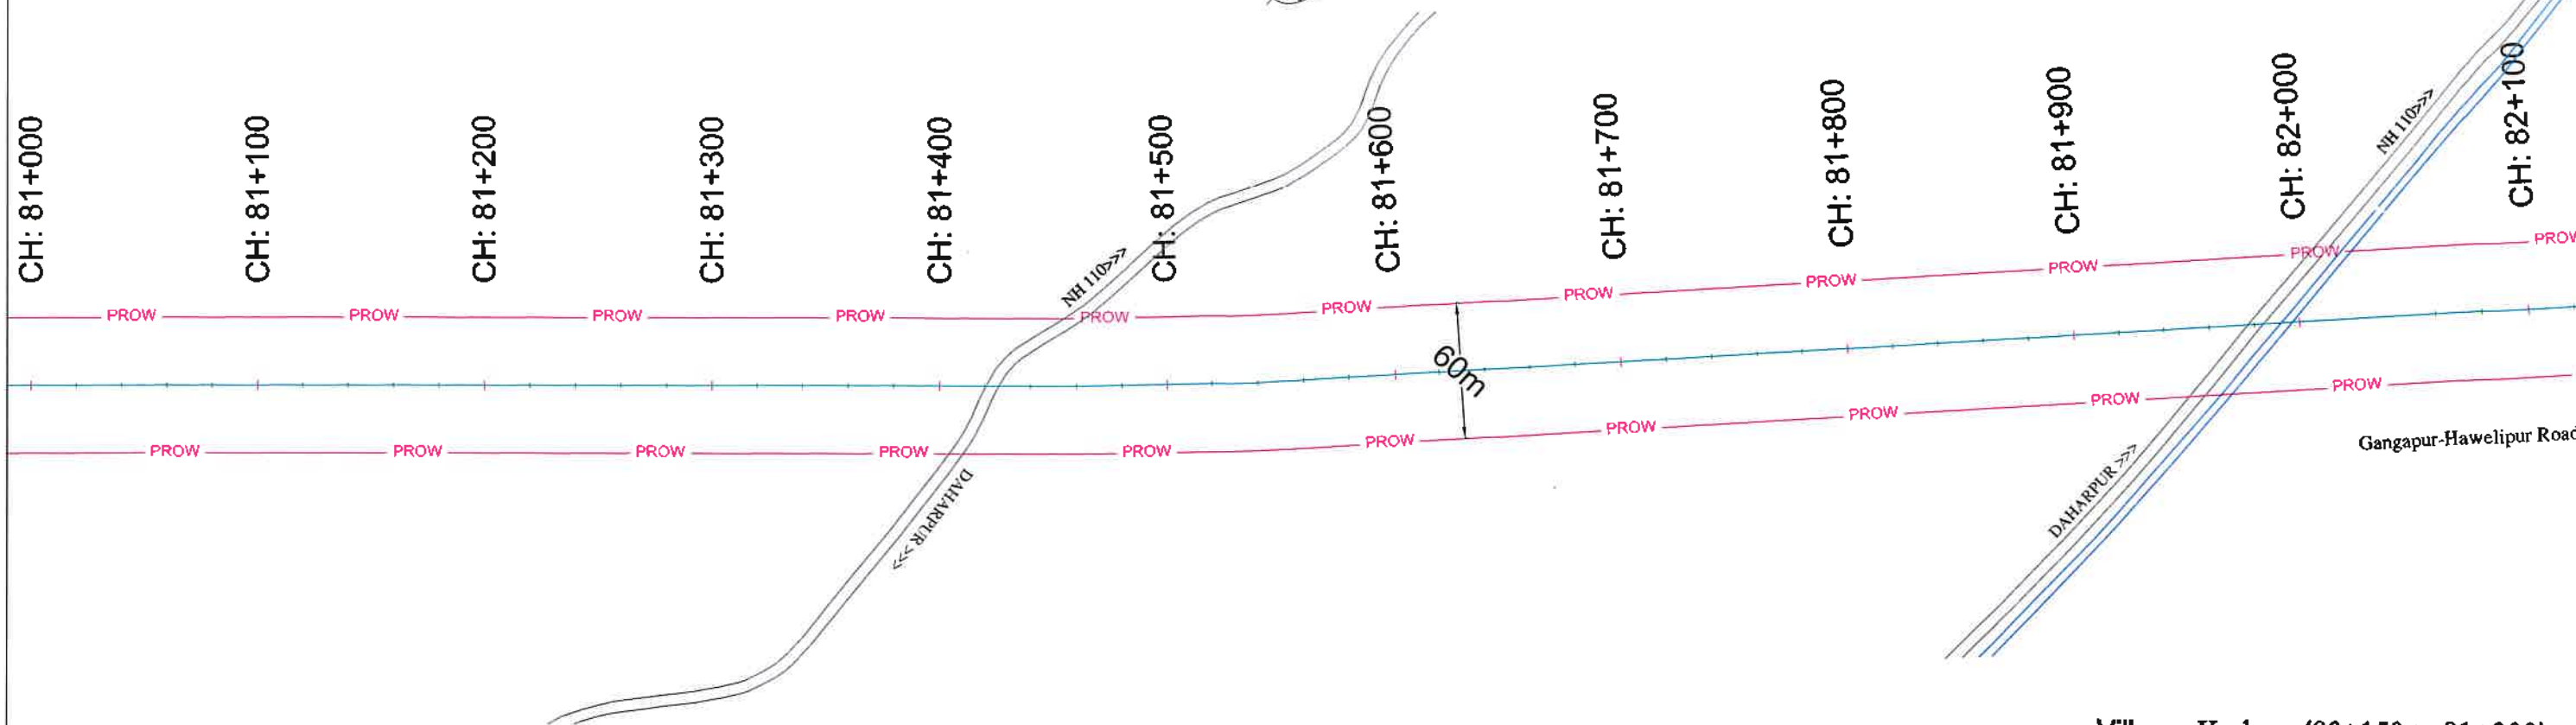

Village: Karhara (80+150 to 81+200)
Village: Dhamapur (81+200 to 82+020)

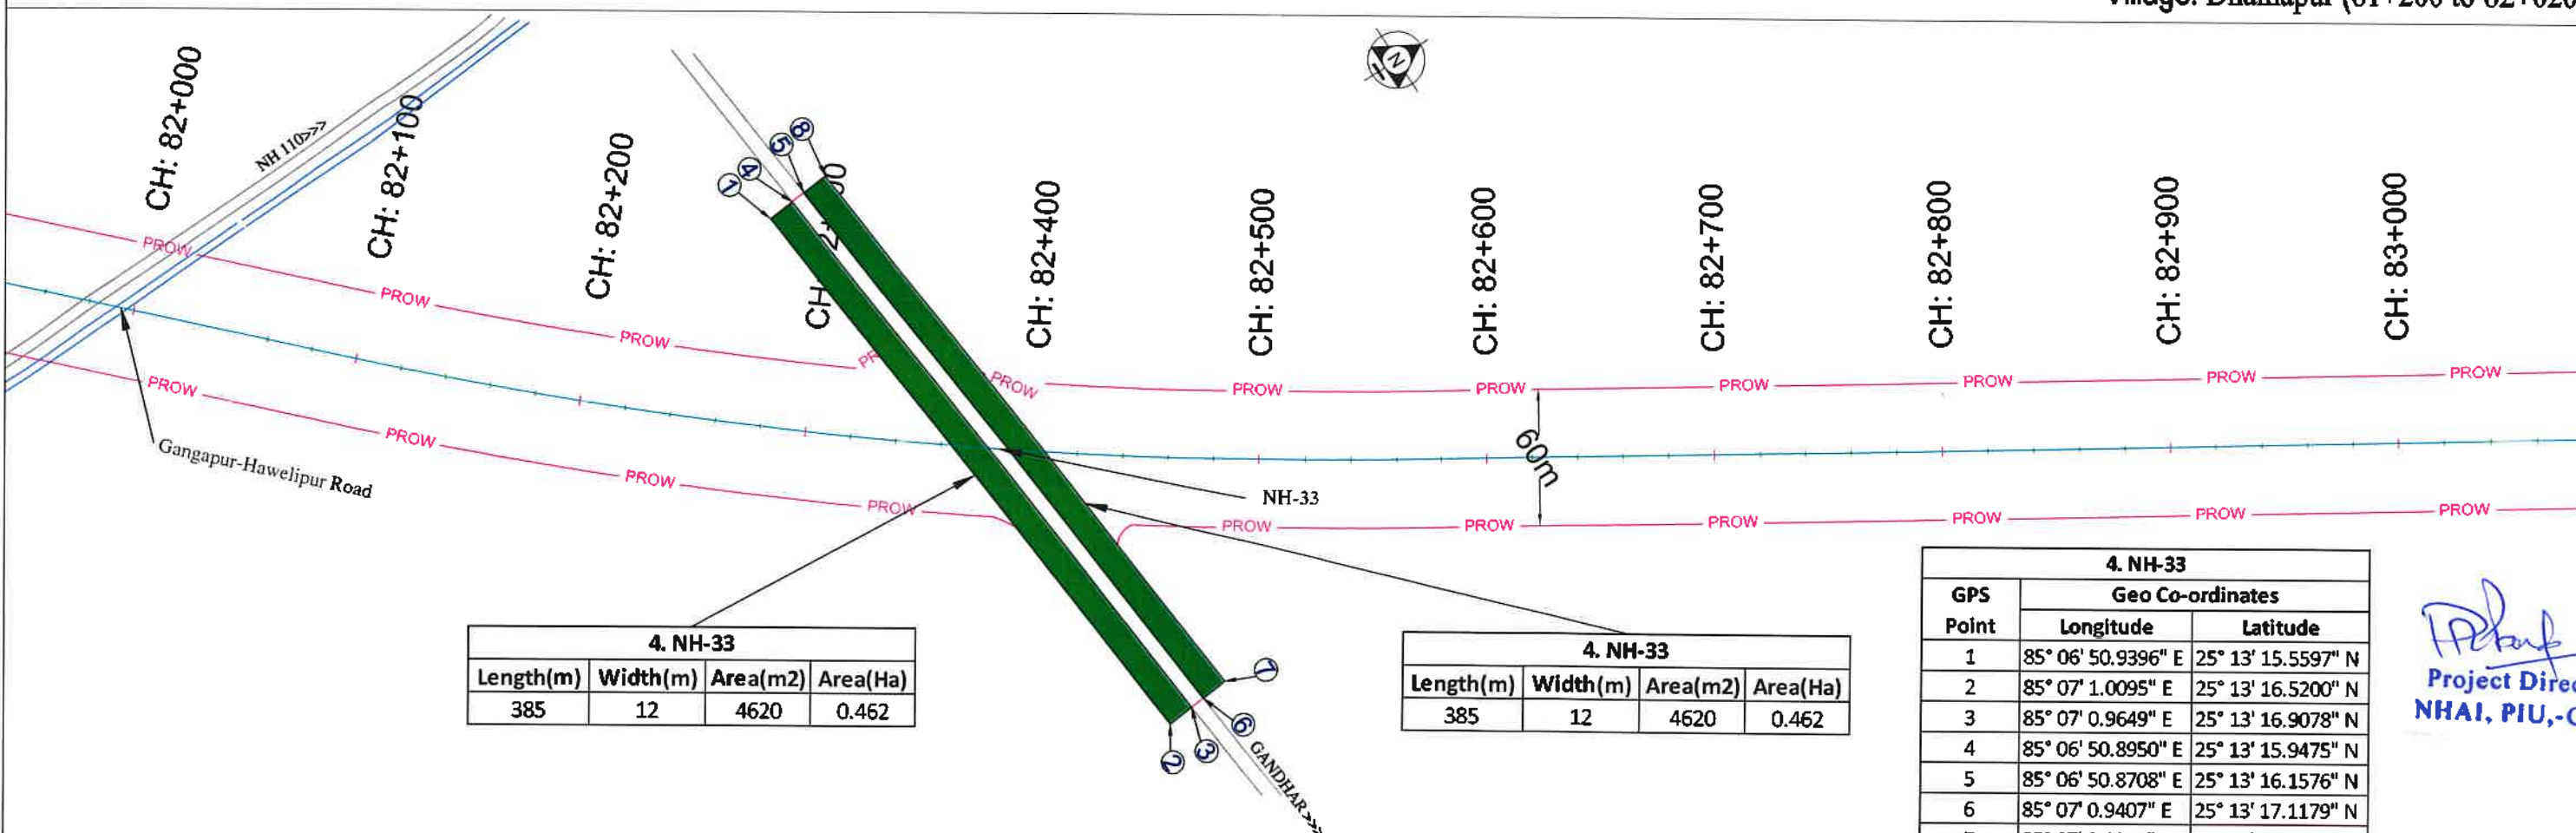

4. NH-33			
Length(m)	Width(m)	Area(m2)	Area(Ha)
385	12	4620	0.462

4. NH-33			
Length(m)	Width(m)	Area(m2)	Area(Ha)
385	12	4620	0.462

4. NH-33		
GPS Point	Geo Co-ordinates	
	Longitude	Latitude
1	85° 06' 50.9396" E	25° 13' 15.5597" N
2	85° 07' 1.0095" E	25° 13' 16.5200" N
3	85° 07' 0.9649" E	25° 13' 16.9078" N
4	85° 06' 50.8950" E	25° 13' 15.9475" N
5	85° 06' 50.8708" E	25° 13' 16.1576" N
6	85° 07' 0.9407" E	25° 13' 17.1179" N
7	85° 07' 0.8961" E	25° 13' 17.5058" N
8	85° 06' 50.8262" E	25° 13' 16.5455" N

Village: Gandhar (82+020 to 84+190)

LEGEND :	
PROW	— PROW — PROW —
PROPOSED CENTER LINE	— — — — —
FOREST LAND PROPOSED FOR DIVERSION	■

CONSULTANT:
S.A. Infrastructure Consultants Pvt. Ltd.
1101A, 11 Floor Tower A-II, Ansal Corporate Park,
Plot No. 7A/1, Sector 142, Noida-201301 (Uttar Pradesh)
Phone No: 0120-6148000 Fax: 0120-6148090
Email: info@sainfra.com

CLIENT: **NATIONAL HIGHWAYS AUTHORITY OF INDIA**
(Ministry of Road, Transport & Highways, Govt. of India)
PROJECT: Construction of Four lane Inter corridor Package-II from Shivrapur (Ch. Km-55+000) to Ramnagar (Ch. Km-109+324) in the state of Bihar under Bharatmala Pariyojna (Lot-5, Pkg-7) - NH-119D

DRAWING TITLE :
DGPS MAP
(81+000 TO 83+000)KM
DISTRICT : JEHANABAD

DRAWING NO : SA/CL/LOT-5/BIHAR/PKG-7/DGPS
DATE : APRIL - 2021
HORIZONTAL SCALE : 1:2000
SHEET : 14 OF 19
Paper Size A2

Project Director
Project Director
NHAI, PIU,-Gaya

← SHIVRAMPUR

RAMNAGAR →



CH: 83+000 CH: 83+100 CH: 83+200 CH: 83+300 CH: 83+400 CH: 83+500 CH: 83+600 CH: 83+700 CH: 83+800 CH: 83+900 CH: 84+000

PROW PROW PROW PROW PROW PROW PROW PROW PROW PROW PROW

PROW PROW PROW PROW PROW PROW PROW PROW PROW PROW PROW

60m

Village: Gandhar (82+020 to 84+190)



CH: 84+000 CH: 84+100 CH: 84+200 CH: 84+300 CH: 84+400 CH: 84+500 CH: 84+600 CH: 84+700 CH: 84+800 CH: 84+900 CH: 85+000

PROW PROW PROW PROW PROW PROW PROW PROW PROW PROW PROW

PROW PROW PROW PROW PROW PROW PROW PROW PROW PROW PROW

60m



[Signature]
Project Director
NHAI, PIU, Gaya

Village: Gandhar (82+020 to 84+190)
Village: Kishrampur (84+190 to 84+500)
Village: Hablipur (84+500 to 87+000)

LEGEND : PROW ——— PROW ——— PROW ——— PROPOSED CENTER LINE ——— FOREST LAND PROPOSED FOR DIVERSION	CONSULTANT:  S.A. Infrastructure Consultants Pvt. Ltd. 1101A, 11 Floor Tower A-II, Ansal Corporate Park, Plot No. 7A/1, Sector 142, Noida-201301 (Uttar Pradesh) Phone No- 0120-6148000 Fax-0120-6148050 Email: info@sainfra.com	CLIENT :  NATIONAL HIGHWAYS AUTHORITY OF INDIA (Ministry of Road, Transport & Highways, Govt. of India) PROJECT: Construction of Four lane Inter corridor Package-II from Shivrampur (Ch. Km-55+000) to Ramnagar (Ch. Km-109+324) in the state of Bihar under Bharatmala Pariyojna (Lot-5, Pkg-7) - NH-119D	DRAWING TITLE : DGPS MAP (83+000 TO 85+000)KM DISTRICT : JEHANABAD	DRAWING NO : SMCPLLOT-SBHARIPKG-7/DGPS DATE : APRIL - 2021	HORIZONTAL SCALE : 1:2000 SHEET : 15 OF 19 Paper Size A2
---	---	---	--	---	--



← SHIVRAMPUR

RAMNAGAR →

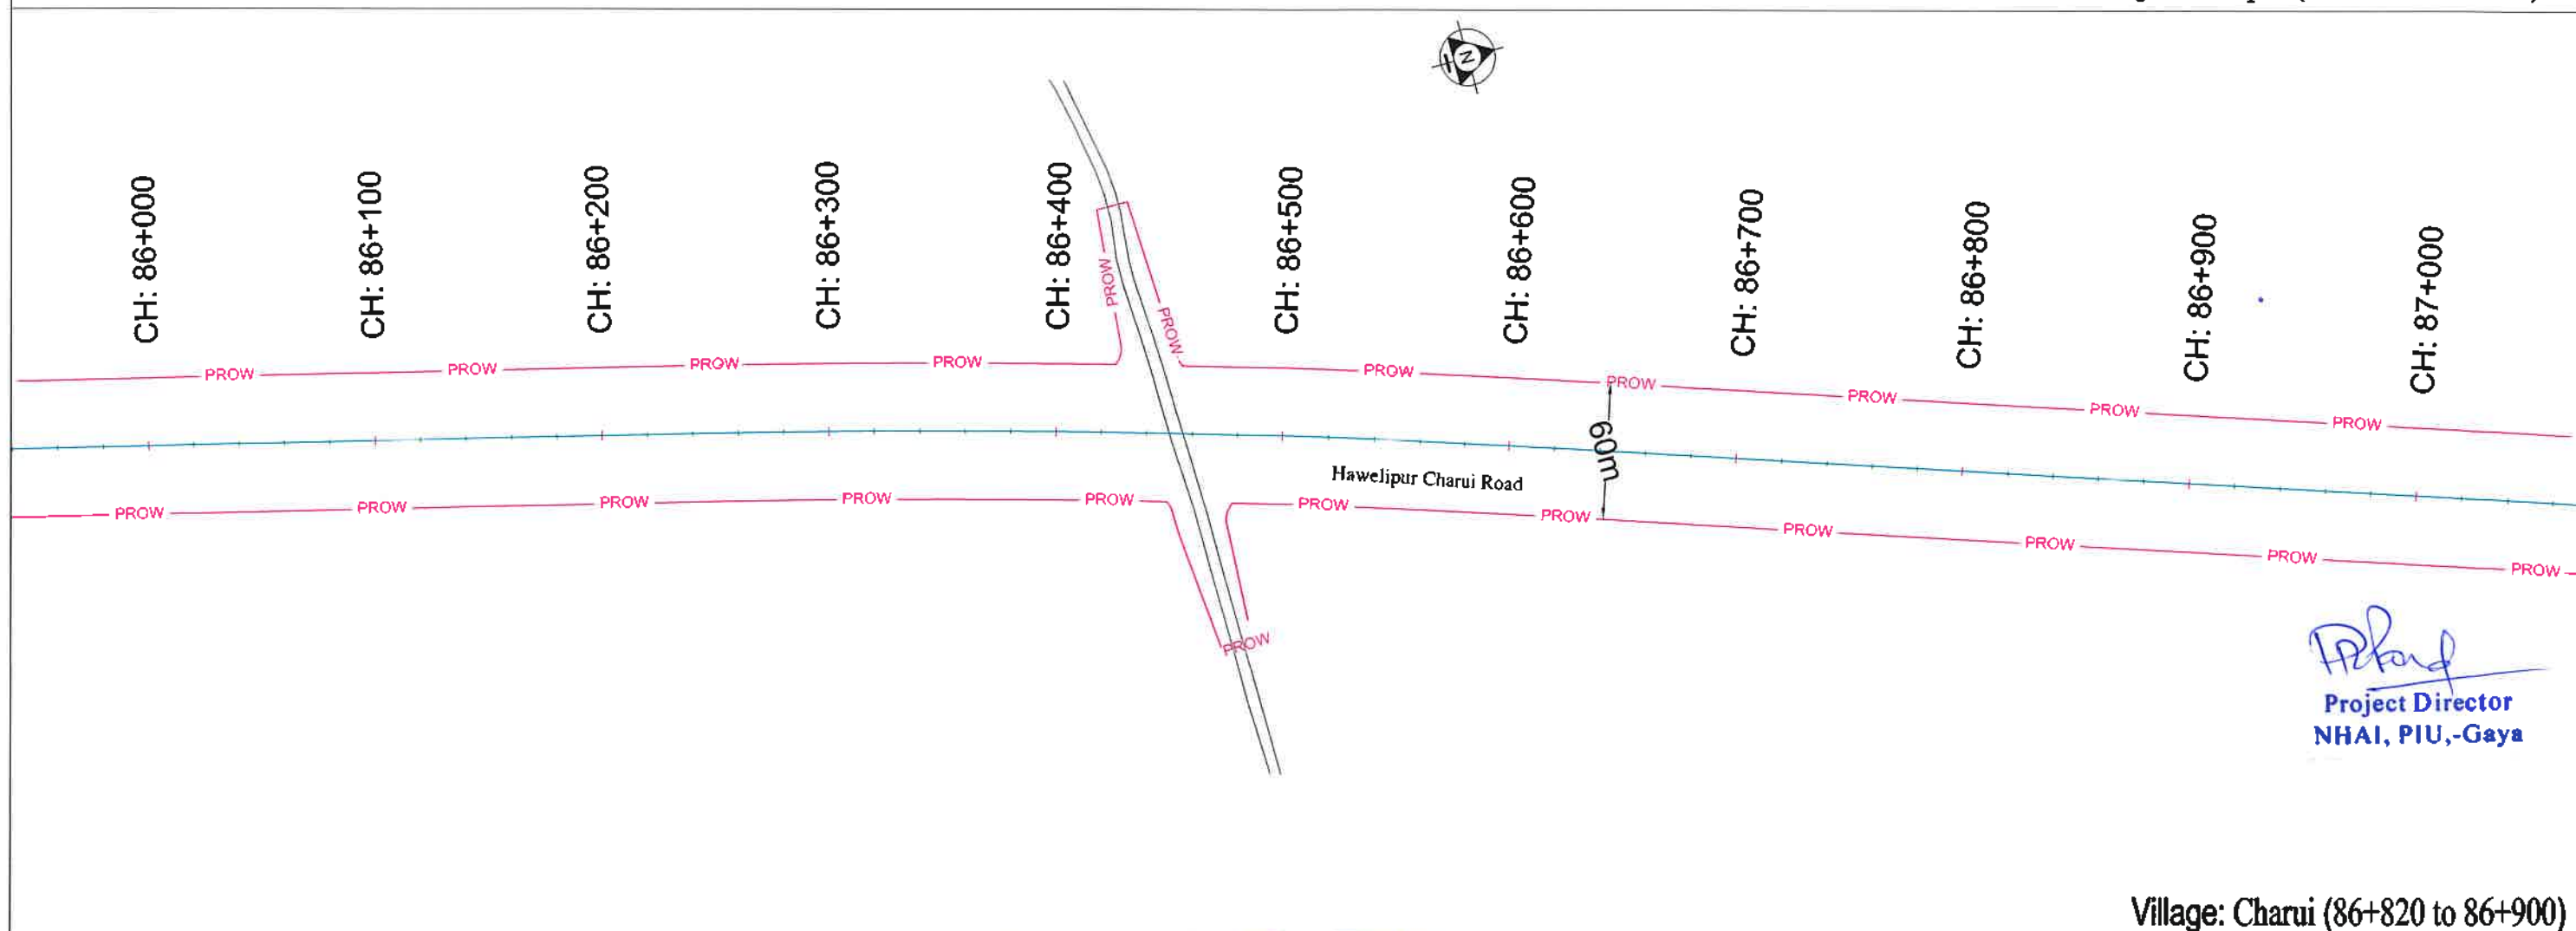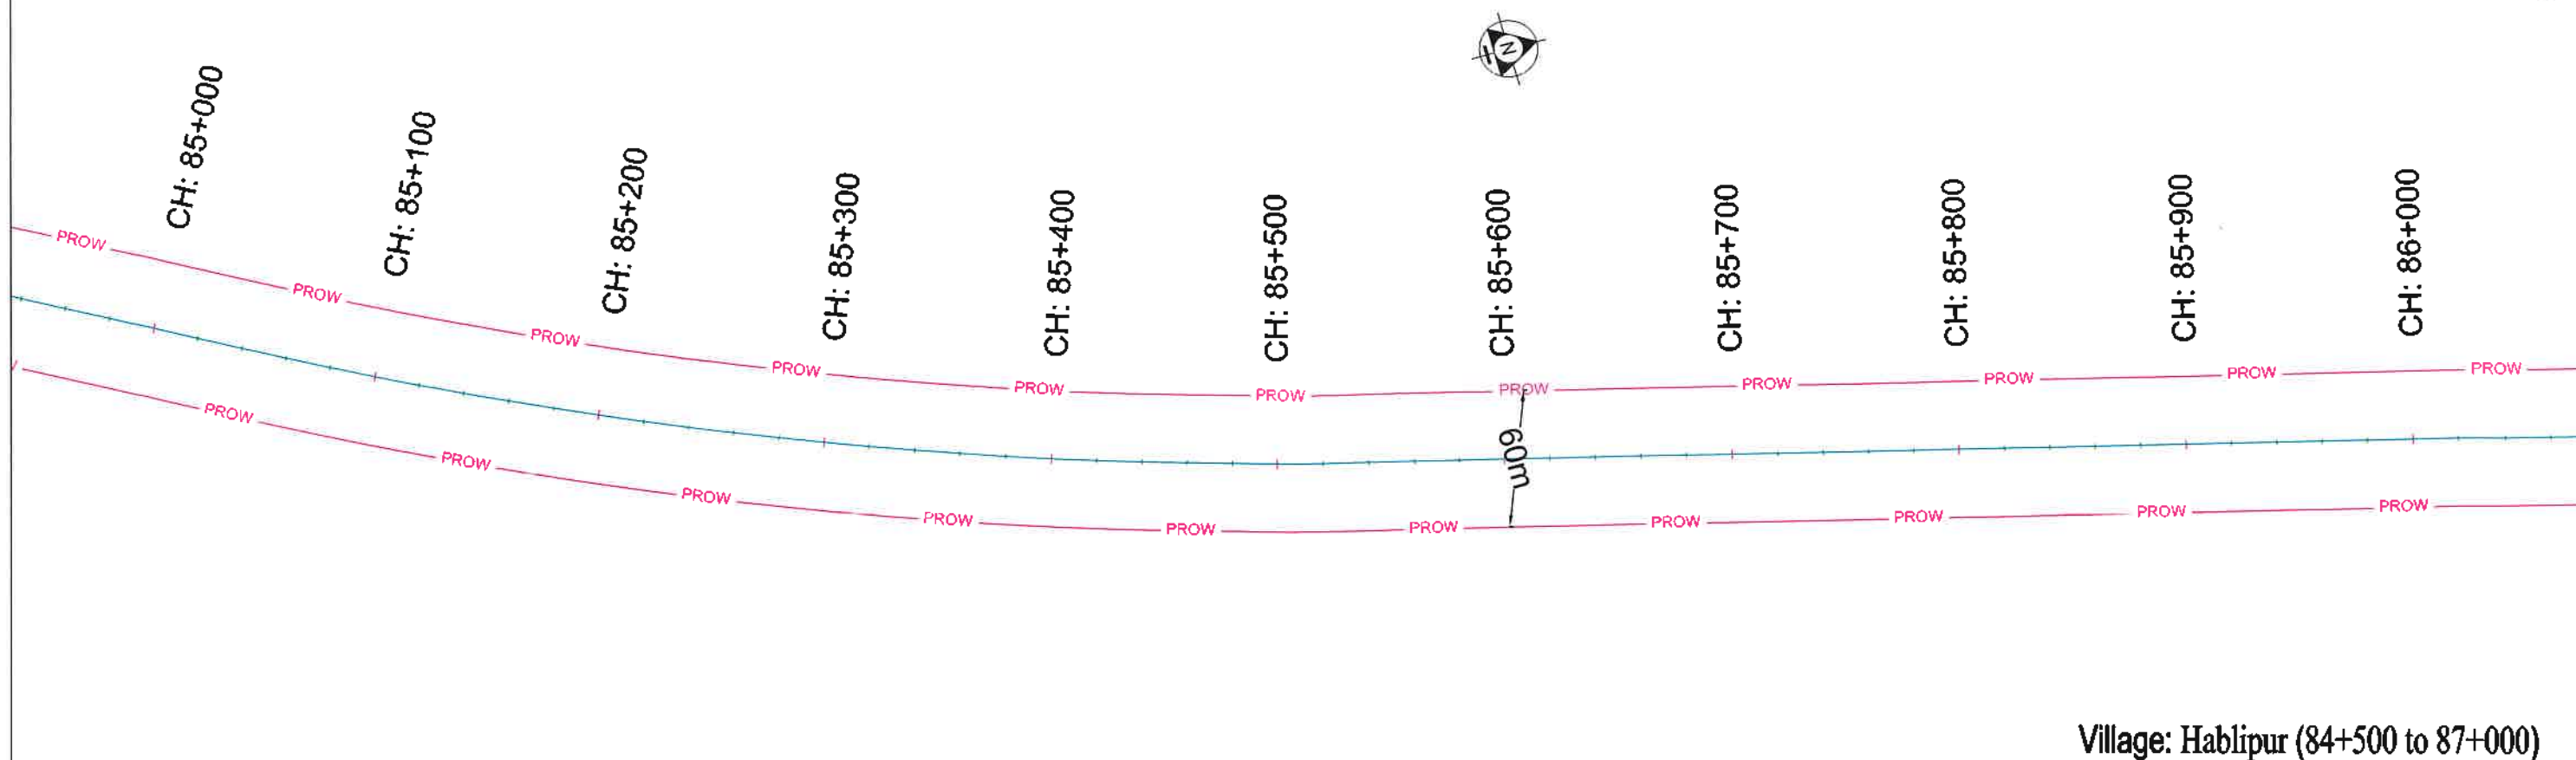


Project Director
NHA, PIU, -Gaya

LEGEND : PROW PROPOSED CENTER LINE FOREST LAND PROPOSED FOR DIVERSION	CONSULTANT:  S.A. Infrastructure Consultants Pvt. Ltd. 1101A, 11 Floor Tower A-II, Ansal Corporate Park, Plot No. 7A/1, Sector 142, Noida-201301 (Uttar Pradesh) Phone No. 0120-6148000 Fax-0120-6148090 Email info@saiconsultants.com	CLIENT :  NATIONAL HIGHWAYS AUTHORITY OF INDIA (Ministry of Road, Transport & Highways, Govt. of India) PROJECT: Construction of Four lane Inter corridor Package-II from Shivrampur (Ch. Km-55+000) to Ramnagar (Ch. Km-109+324) in the state of Bihar under Bharatmala Pariyojna (Lot-5, Pkg-7) - NH-119D	DRAWING TITLE : DGPS MAP (85+000 TO 87+000)KM DISTRICT : JEHANABAD	DRAWING NO : SAICPL/OT-5/BIHAR/PKG-7/DGPS DATE : APRIL - 2021	HORIZONTAL SCALE : 1:2000 SHEET : 16 OF 19 Paper Size A2
---	---	---	--	--	--

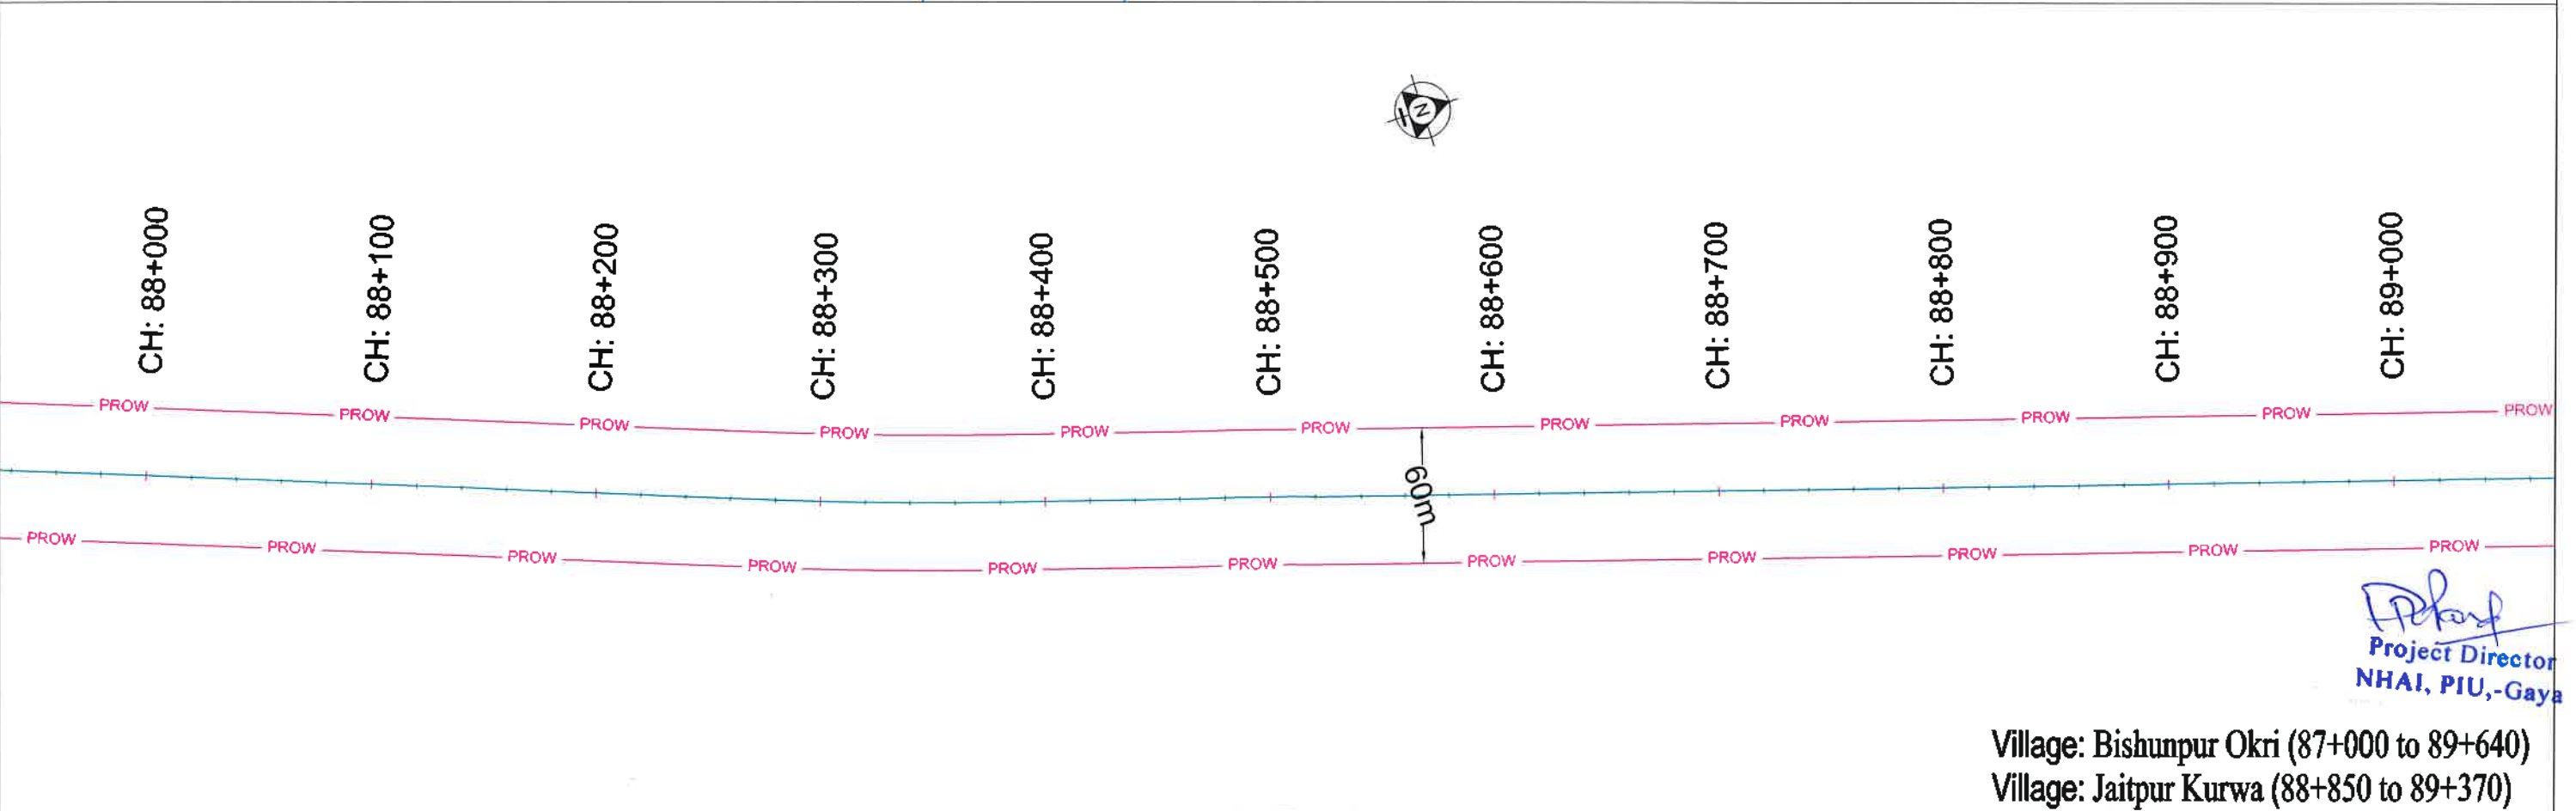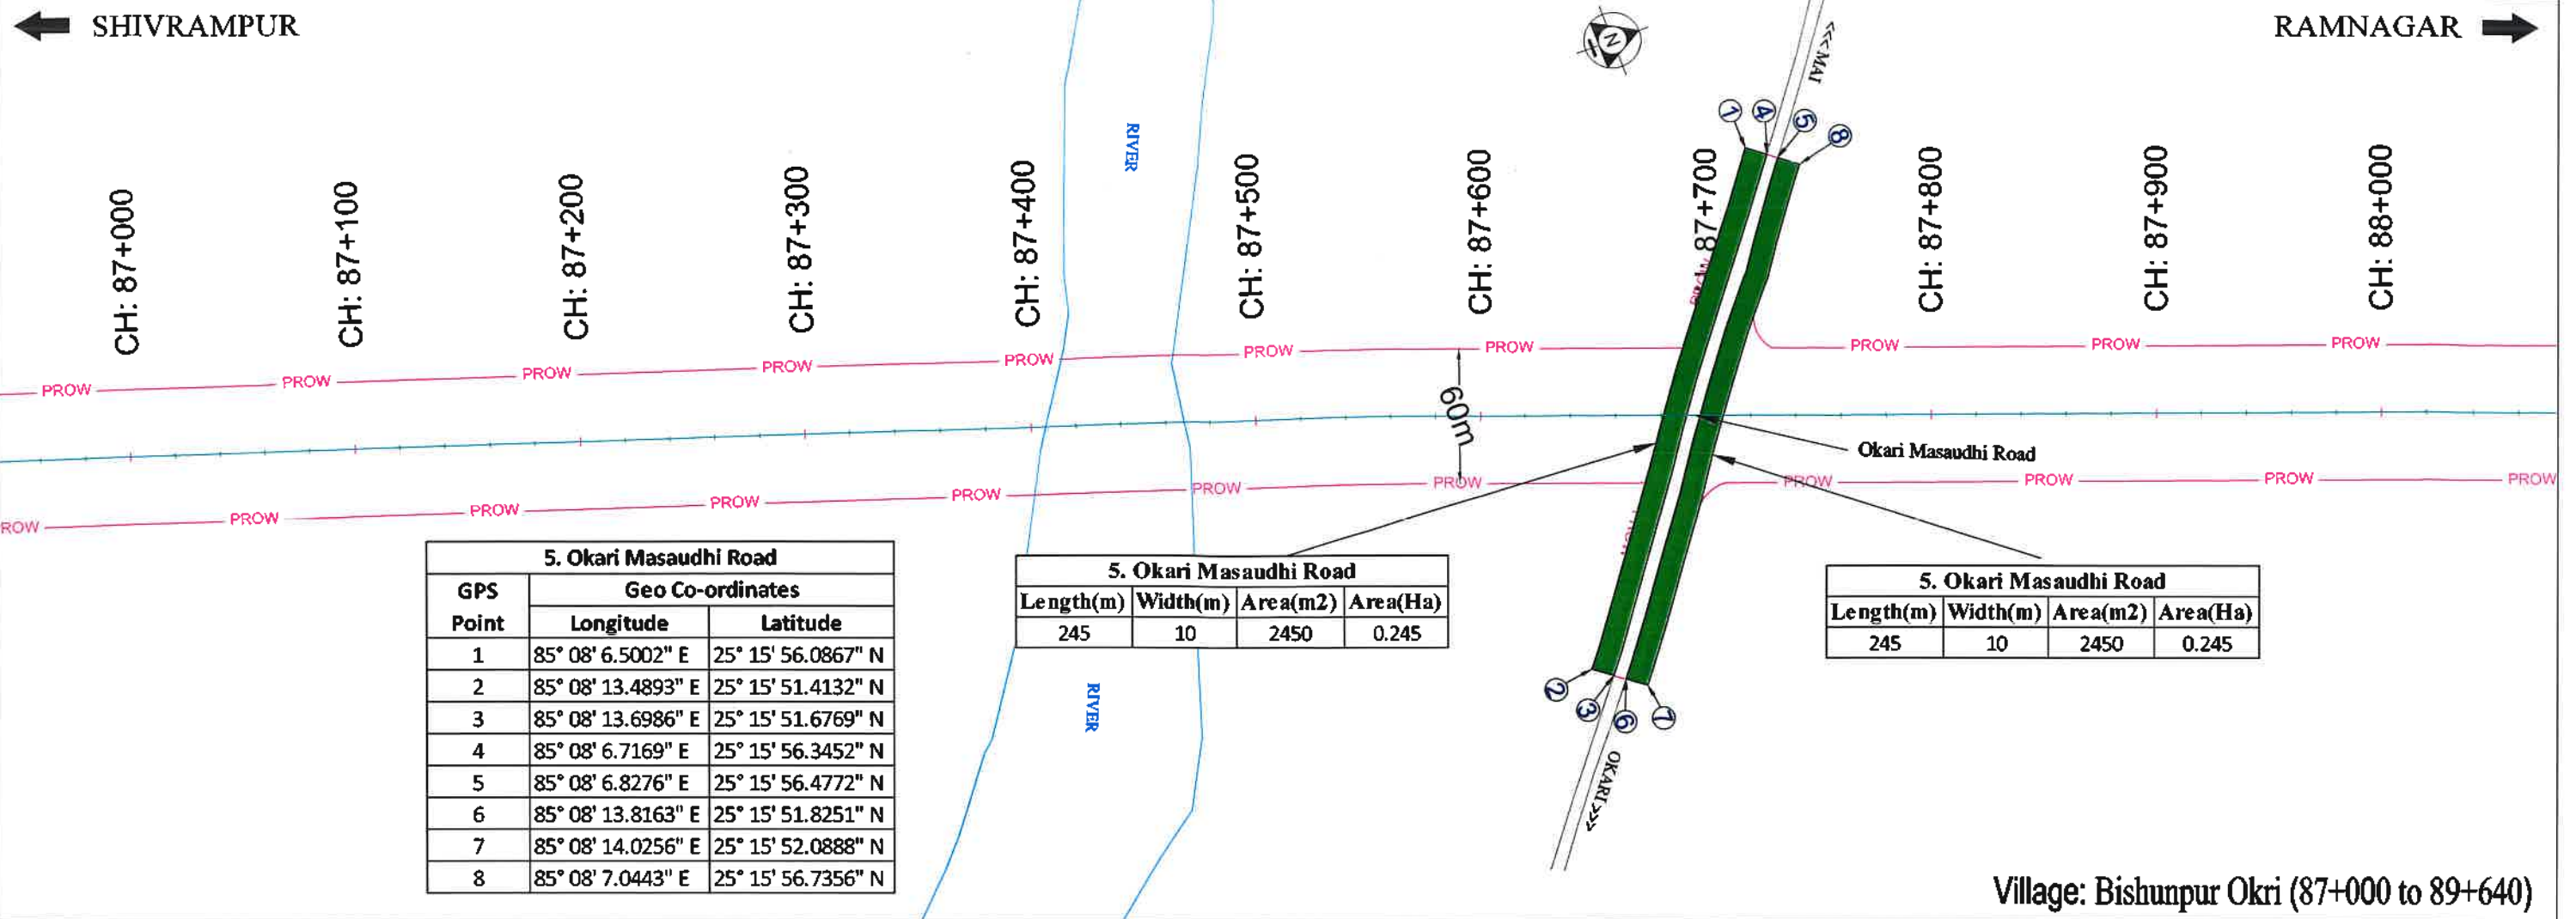


← SHIVRAMPUR

RAMNAGAR →

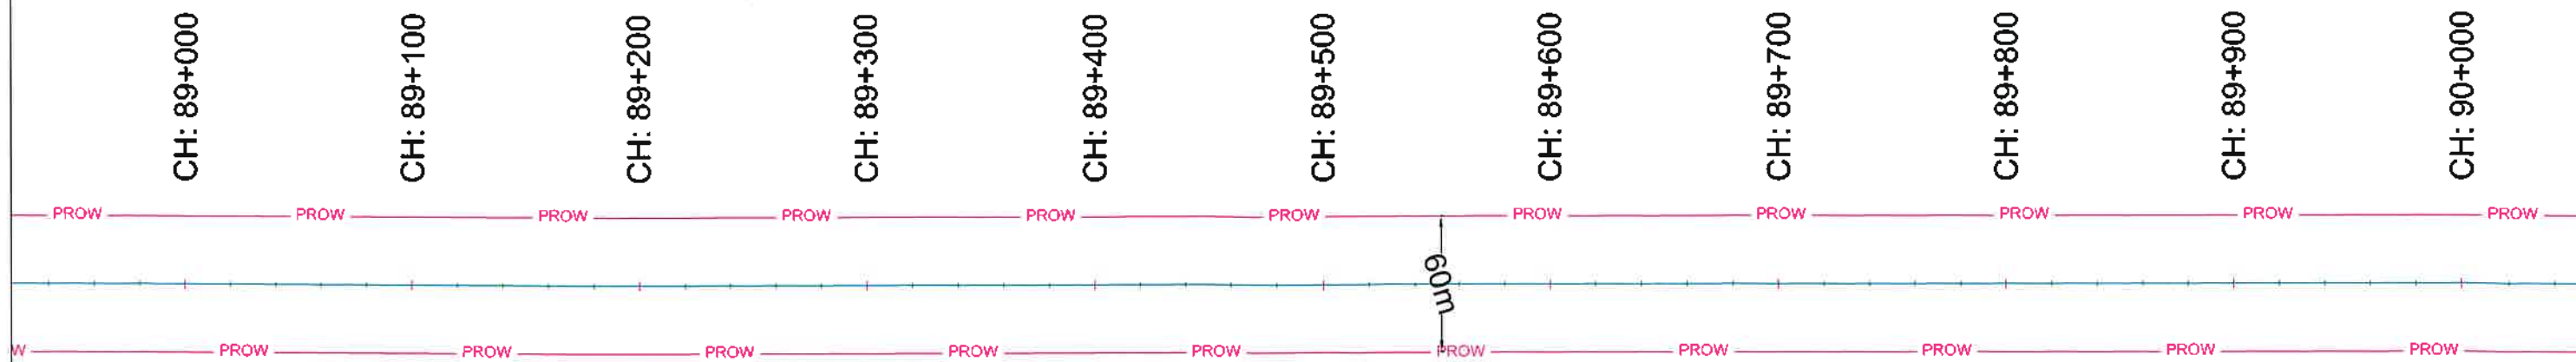

Village: Bishunpur Okri (87+000 to 89+640)
Village: Jaitpur Kurwa (88+850 to 89+370)
Village: Milki (89+370 to 90+090)

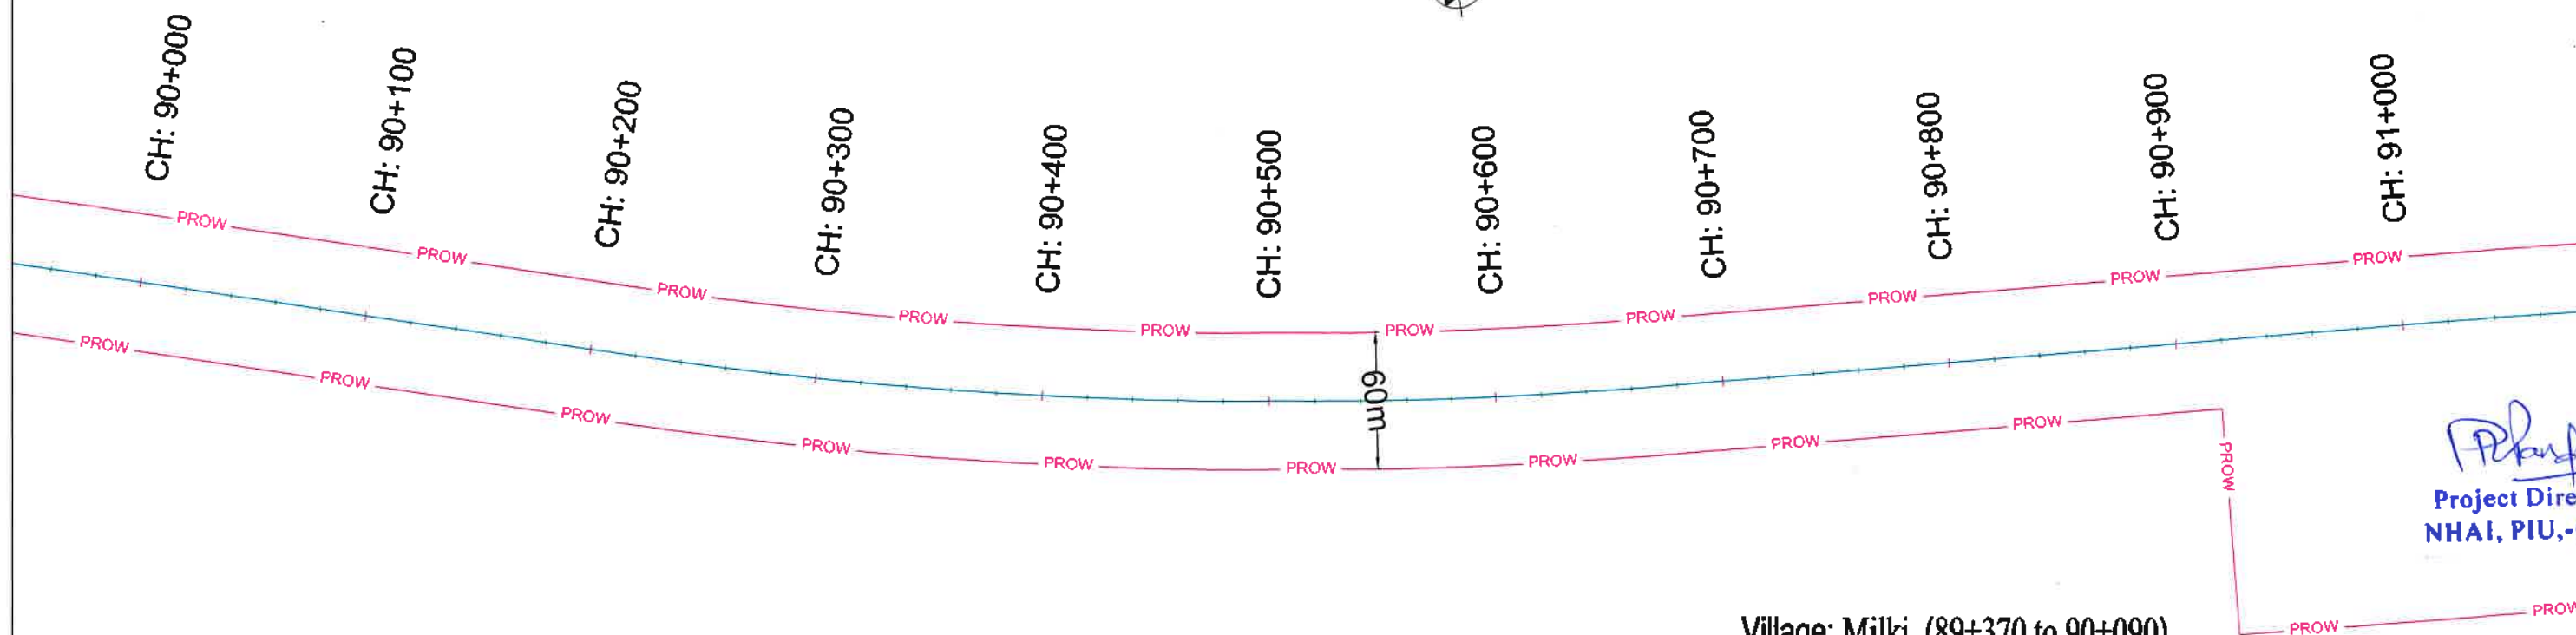



Village: Milki (89+370 to 90+090)
Village: Dewara (90+090 to 91+560)

[Signature]
Project Director
NHAI, PIU, -Gaya

LEGEND : PROW ——— PROW ——— PROW ——— PROPOSED CENTER LINE ——— FOREST LAND PROPOSED FOR DIVERSION	CONSULTANT: S.A. Infrastructure Consultants Pvt. Ltd. 1101A, 11 Floor, Tower A-II, Ansal Corporate Park, Plot No. 7A/1, Sector 142, Noida-201301 (Uttar Pradesh) Phone No- 0120-6148000 Fax-0120-6148090 Email - info@sainfra.com	CLIENT : NATIONAL HIGHWAYS AUTHORITY OF INDIA (Ministry of Road, Transport & Highways, Govt. of India) PROJECT: Construction of Four lane Inter corridor Package-II from Shivrampur (Ch. Km-55+000) to Ramnagar (Ch. Km-108+324) in the state of Bihar under Bharatmala Pariyojna (Lot-5, Pkg-7) - NH-119D	DRAWING TITLE : DGPS MAP (89+000 TO 91+000)KM DISTRICT : JEHANABAD	DRAWING NO : SAICPLLOT-56IHARPKG-7/DGPS DATE : APRIL - 2021	HORIZONTAL SCALE : 1:2000 SHEET : 18 OF 19 Paper Size A2
---	--	--	--	--	--

SHIVRAMPUR ←

RAMNAGAR →

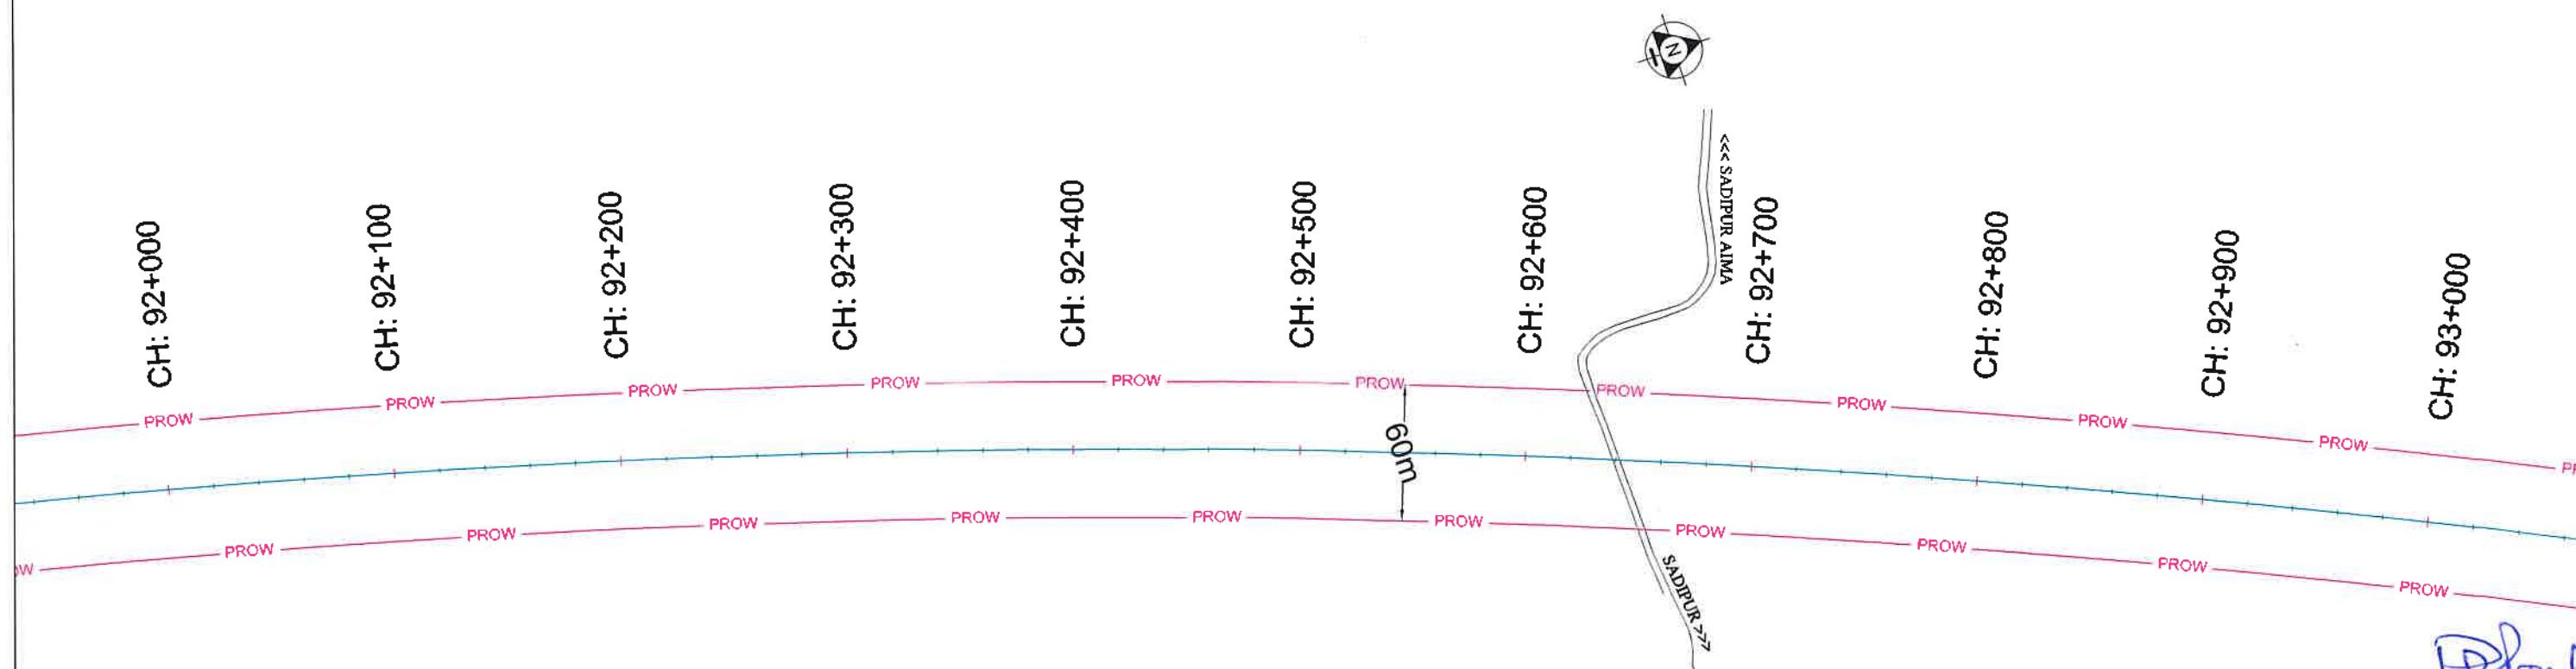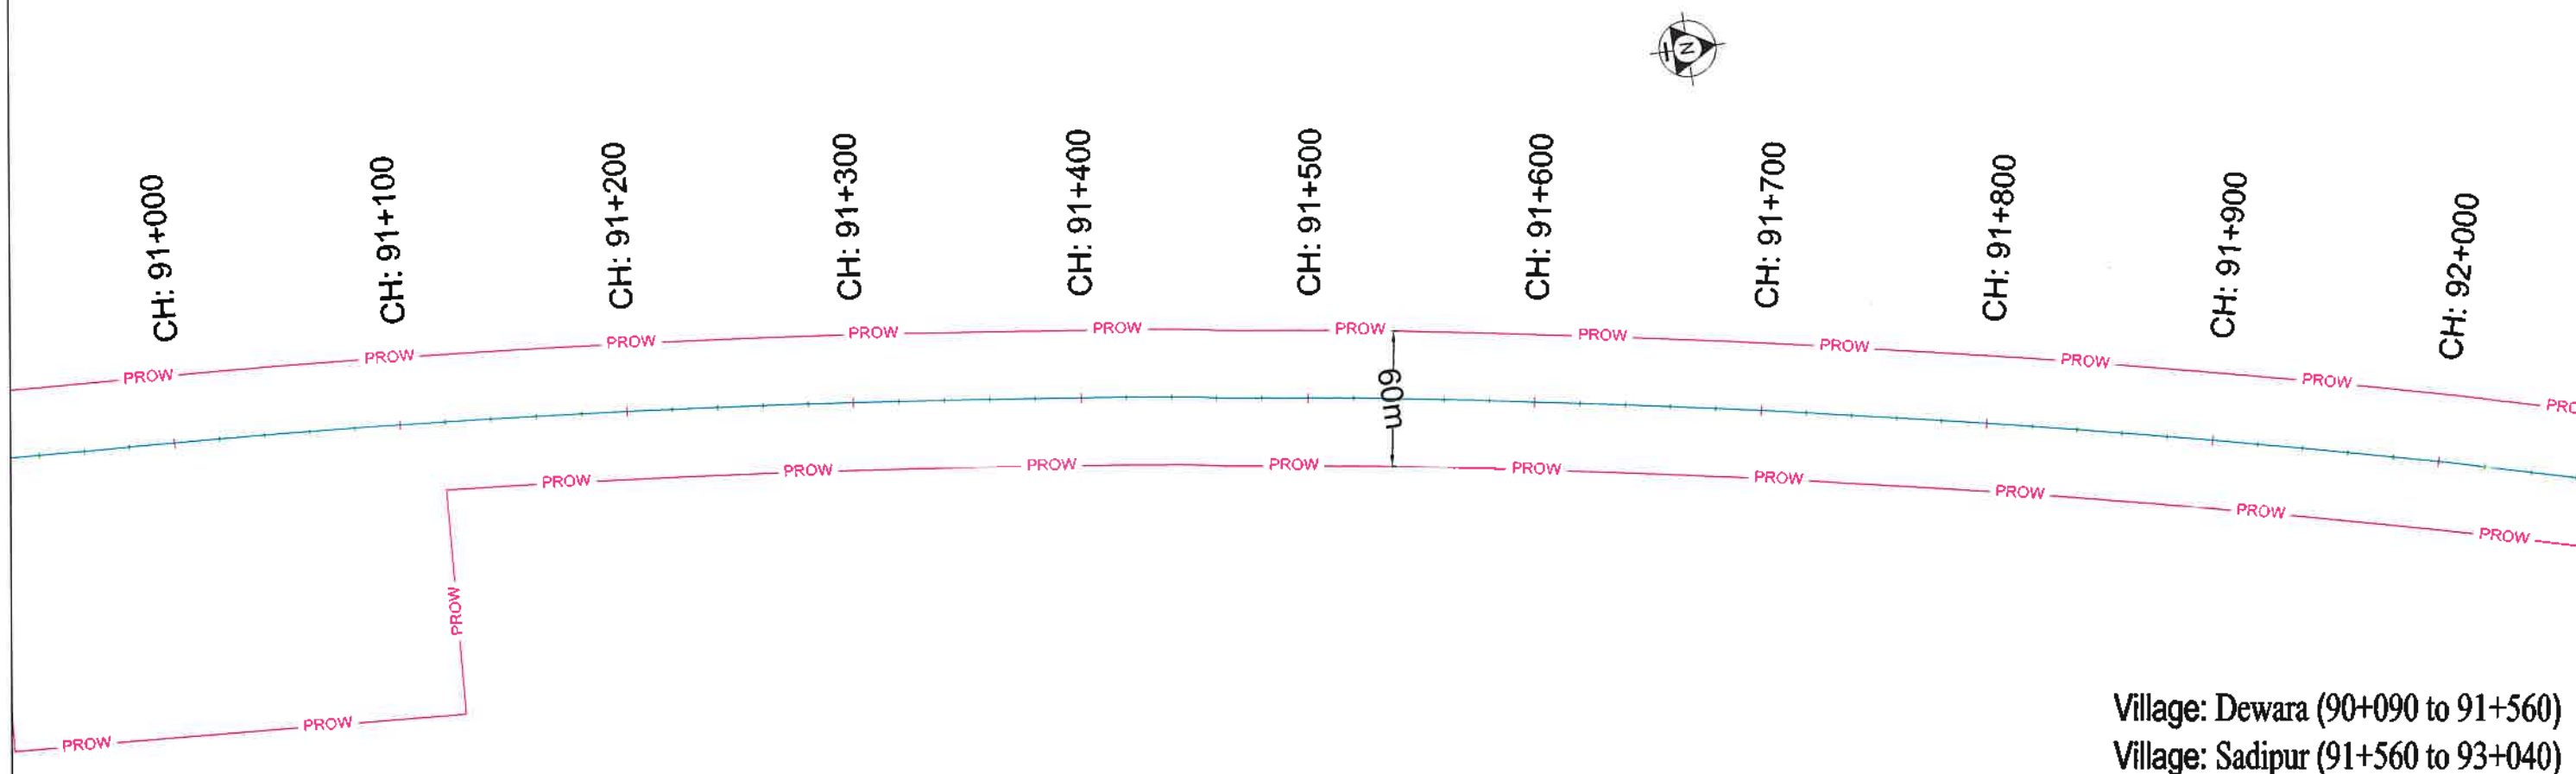

Project Director
NHA, PIU, -Gaya

Village: Sadipur (91+560 to 93+040)

LEGEND : PROW ——— PROW ——— PROW ——— PROPOSED CENTER LINE ——— FOREST LAND PROPOSED FOR DIVERSION	CONSULTANT:  S.A. Infrastructure Consultants Pvt. Ltd. 1101A, 11 Floor Tower A-II, Ansal Corporate Park, Plot No. 7A/1, Sector 142, Noida-201301 (Uttar Pradesh) Phone No- 0120-6148000 Fax-0120-6148090 Email- info@sainfra.com	CLIENT :  NATIONAL HIGHWAYS AUTHORITY OF INDIA (Ministry of Road, Transport & Highways, Govt. of India) PROJECT: Construction of Four lane Inter corridor Package-II from Shivrapur (Ch. Km-55+000) to Ramnagar (Ch. Km-109+324) in the state of Bihar under Bharatmala Pariyojna (Lot-5, Pkg-7) - NH-119D	DRAWING TITLE : DGPS MAP (91+000 TO 93+000)KM DISTRICT : JEHANABAD	DRAWING NO : SA/CP/L0T-5/BIHAR/PKG-7/DGPS DATE : APRIL - 2021	HORIZONTAL SCALE : 1:2000 SHEET : 19 OF 19 Paper Size A2
---	---	--	--	--	--