


MAP SHOWING DIGITAL MAP OF PROPOSED 765 KV KHETRI BIKANER TRANSMISSION LINE WITH REQUIRED FOREST LAND, TOWER LOCATION AND COORDINATES

Full Title of the Project: "Construction of Bikaner (PG) - Khetri S/S 765 KV D/C Transmission Line"

Proposal No. : FP/RJ/TRANS/45697/2020

75°42'32"E 75°42'34"E 75°42'36"E 75°42'38"E 75°42'40"E 75°42'42"E 75°42'44"E 75°42'46"E 75°42'48"E 75°42'50"E 75°42'52"E 75°42'54"E 75°42'56"E 75°42'58"E 75°43'0"E

Area Proposal Segment 3			
Name	width in Meter	Corridor in Meter	Area in sq. meter
Segment 3	528.328	67	35397.98
Total			3.5398 ha
Area Proposal Segment 4			
Name	width in Meter	Corridor in Meter	Area in sq. meter
Segment 4	55.97	67	3750
Total			0.3750 ha
Re-Diversion Area Proposal Segment 5			
Name	width in Meter	Corridor in Meter	Area in sq. meter
Segment 5 (Re-Diversion Area)	58.97	67	3951
Total			0.3951 ha
Re-Diversion Area Proposal Segment 6			
Name	width in Meter	Corridor in Meter	Area in sq. meter
Segment 6 (Re-Diversion Area)	65.91	67	4416
Total			0.4416 ha
Jhunjhunu Territorial Total Required Forest Land			4.7515 Ha.

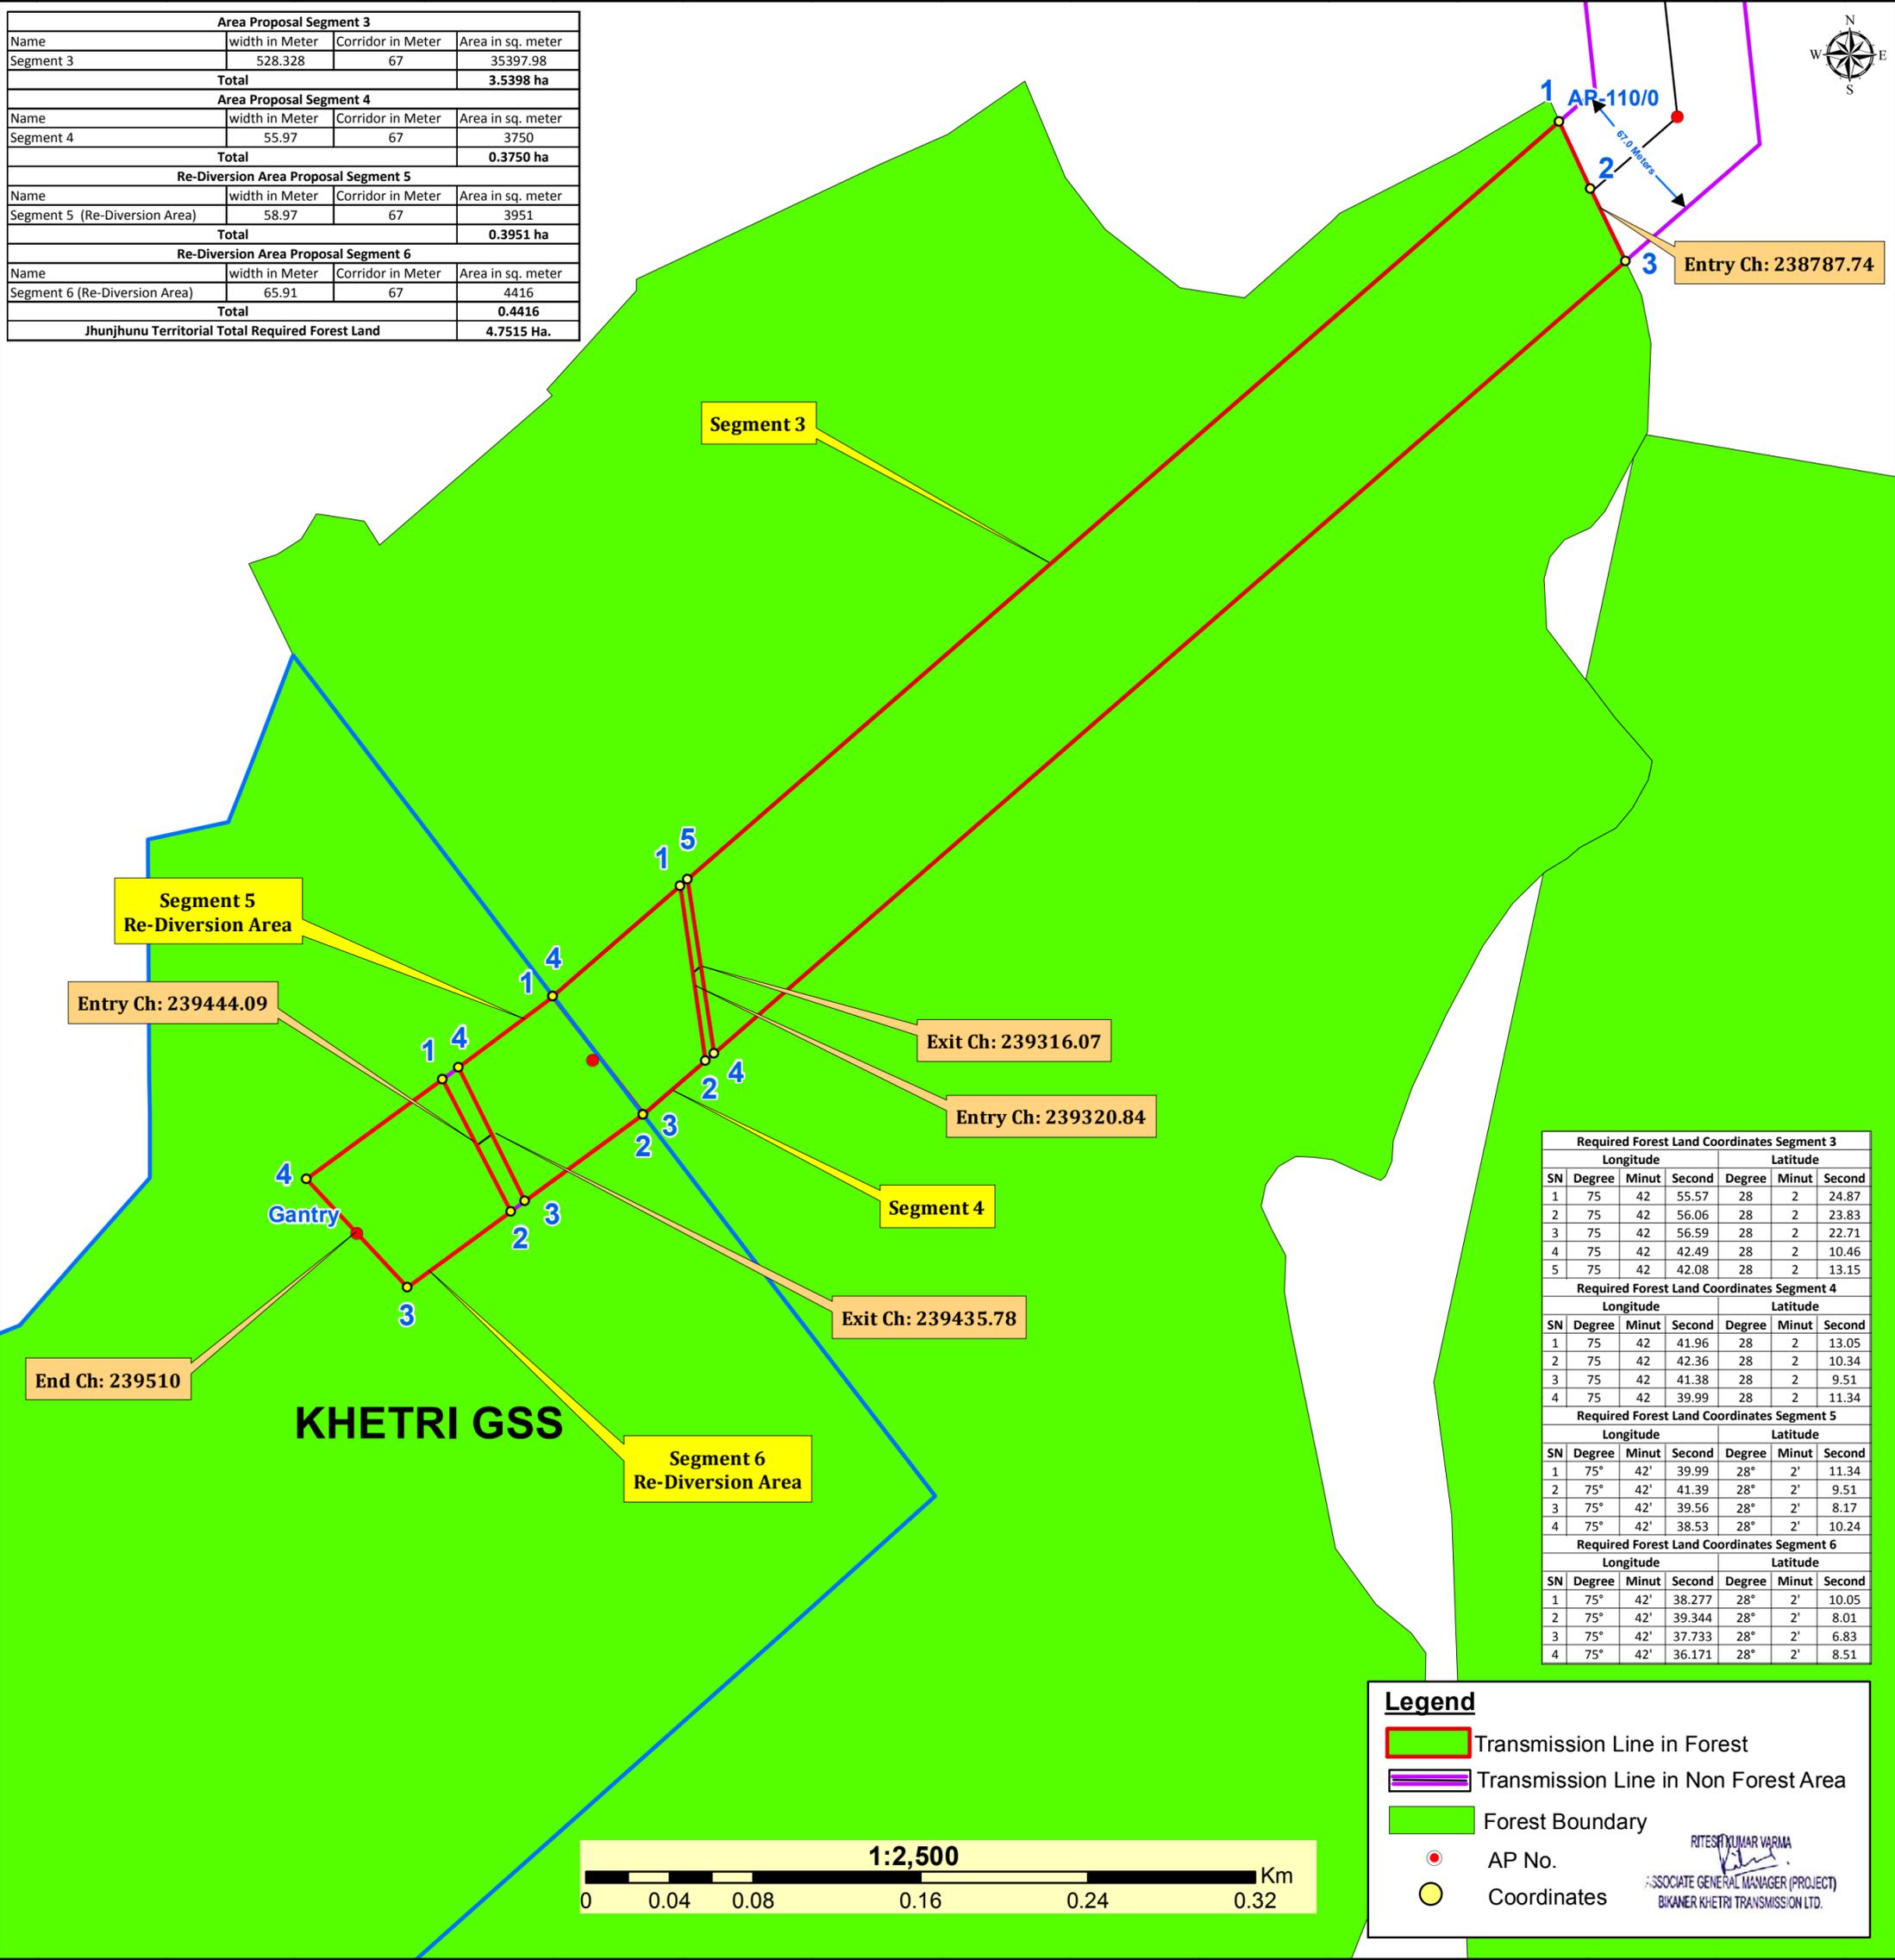

Required Forest Land Coordinates Segment 3						
Longitude			Latitude			
SN	Degree	Minut	Second	Degree	Minut	Second
1	75	42	55.57	28	2	24.87
2	75	42	56.06	28	2	23.83
3	75	42	56.59	28	2	22.71
4	75	42	42.49	28	2	10.46
5	75	42	42.08	28	2	13.15

Required Forest Land Coordinates Segment 4						
Longitude			Latitude			
SN	Degree	Minut	Second	Degree	Minut	Second
1	75	42	41.96	28	2	13.05
2	75	42	42.36	28	2	10.34
3	75	42	41.38	28	2	9.51
4	75	42	39.99	28	2	11.34

Required Forest Land Coordinates Segment 5						
Longitude			Latitude			
SN	Degree	Minut	Second	Degree	Minut	Second
1	75	42	39.99	28	2	11.34
2	75	42	41.39	28	2	9.51
3	75	42	39.56	28	2	8.17
4	75	42	38.53	28	2	10.24

Required Forest Land Coordinates Segment 6						
Longitude			Latitude			
SN	Degree	Minut	Second	Degree	Minut	Second
1	75	42	38.277	28	2	10.05
2	75	42	39.344	28	2	8.01
3	75	42	37.733	28	2	6.83
4	75	42	36.171	28	2	8.51

Entry Ch: 239444.09

Exit Ch: 239316.07


Entry Ch: 239320.84

Exit Ch: 239435.78

End Ch: 239510

KHETRI GSS

Segment 6
Re-Diversion Area

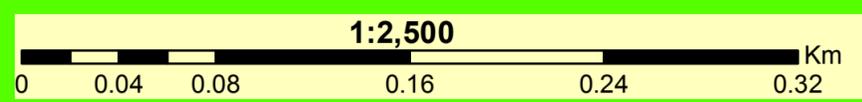

Legend

- Transmission Line in Forest
- Transmission Line in Non Forest Area
- Forest Boundary
- AP No.
- Coordinates


 RITESH KUMAR VARMA
 ASSOCIATE GENERAL MANAGER (PROJECT)
 BIKANER KHETRI TRANSMISSION LTD.

75°42'32"E 75°42'34"E 75°42'36"E 75°42'38"E 75°42'40"E 75°42'42"E 75°42'44"E 75°42'46"E 75°42'48"E 75°42'50"E 75°42'52"E 75°42'54"E 75°42'56"E 75°42'58"E 75°43'0"E