


MAP SHOWING DIGITAL MAP OF PROPOSED 765 KV KHETRI BIKANER TRANSMISSION LINE WITH REQUIRED FOREST LAND ,TOWER LOCATION AND COORDINATES

Full Title of the Project : "Construction of Bikaner (PG) - Khetri S/S 765 kV D/C Transmission Line"

Proposal No: FP/RJ/TRANS/45697/2020

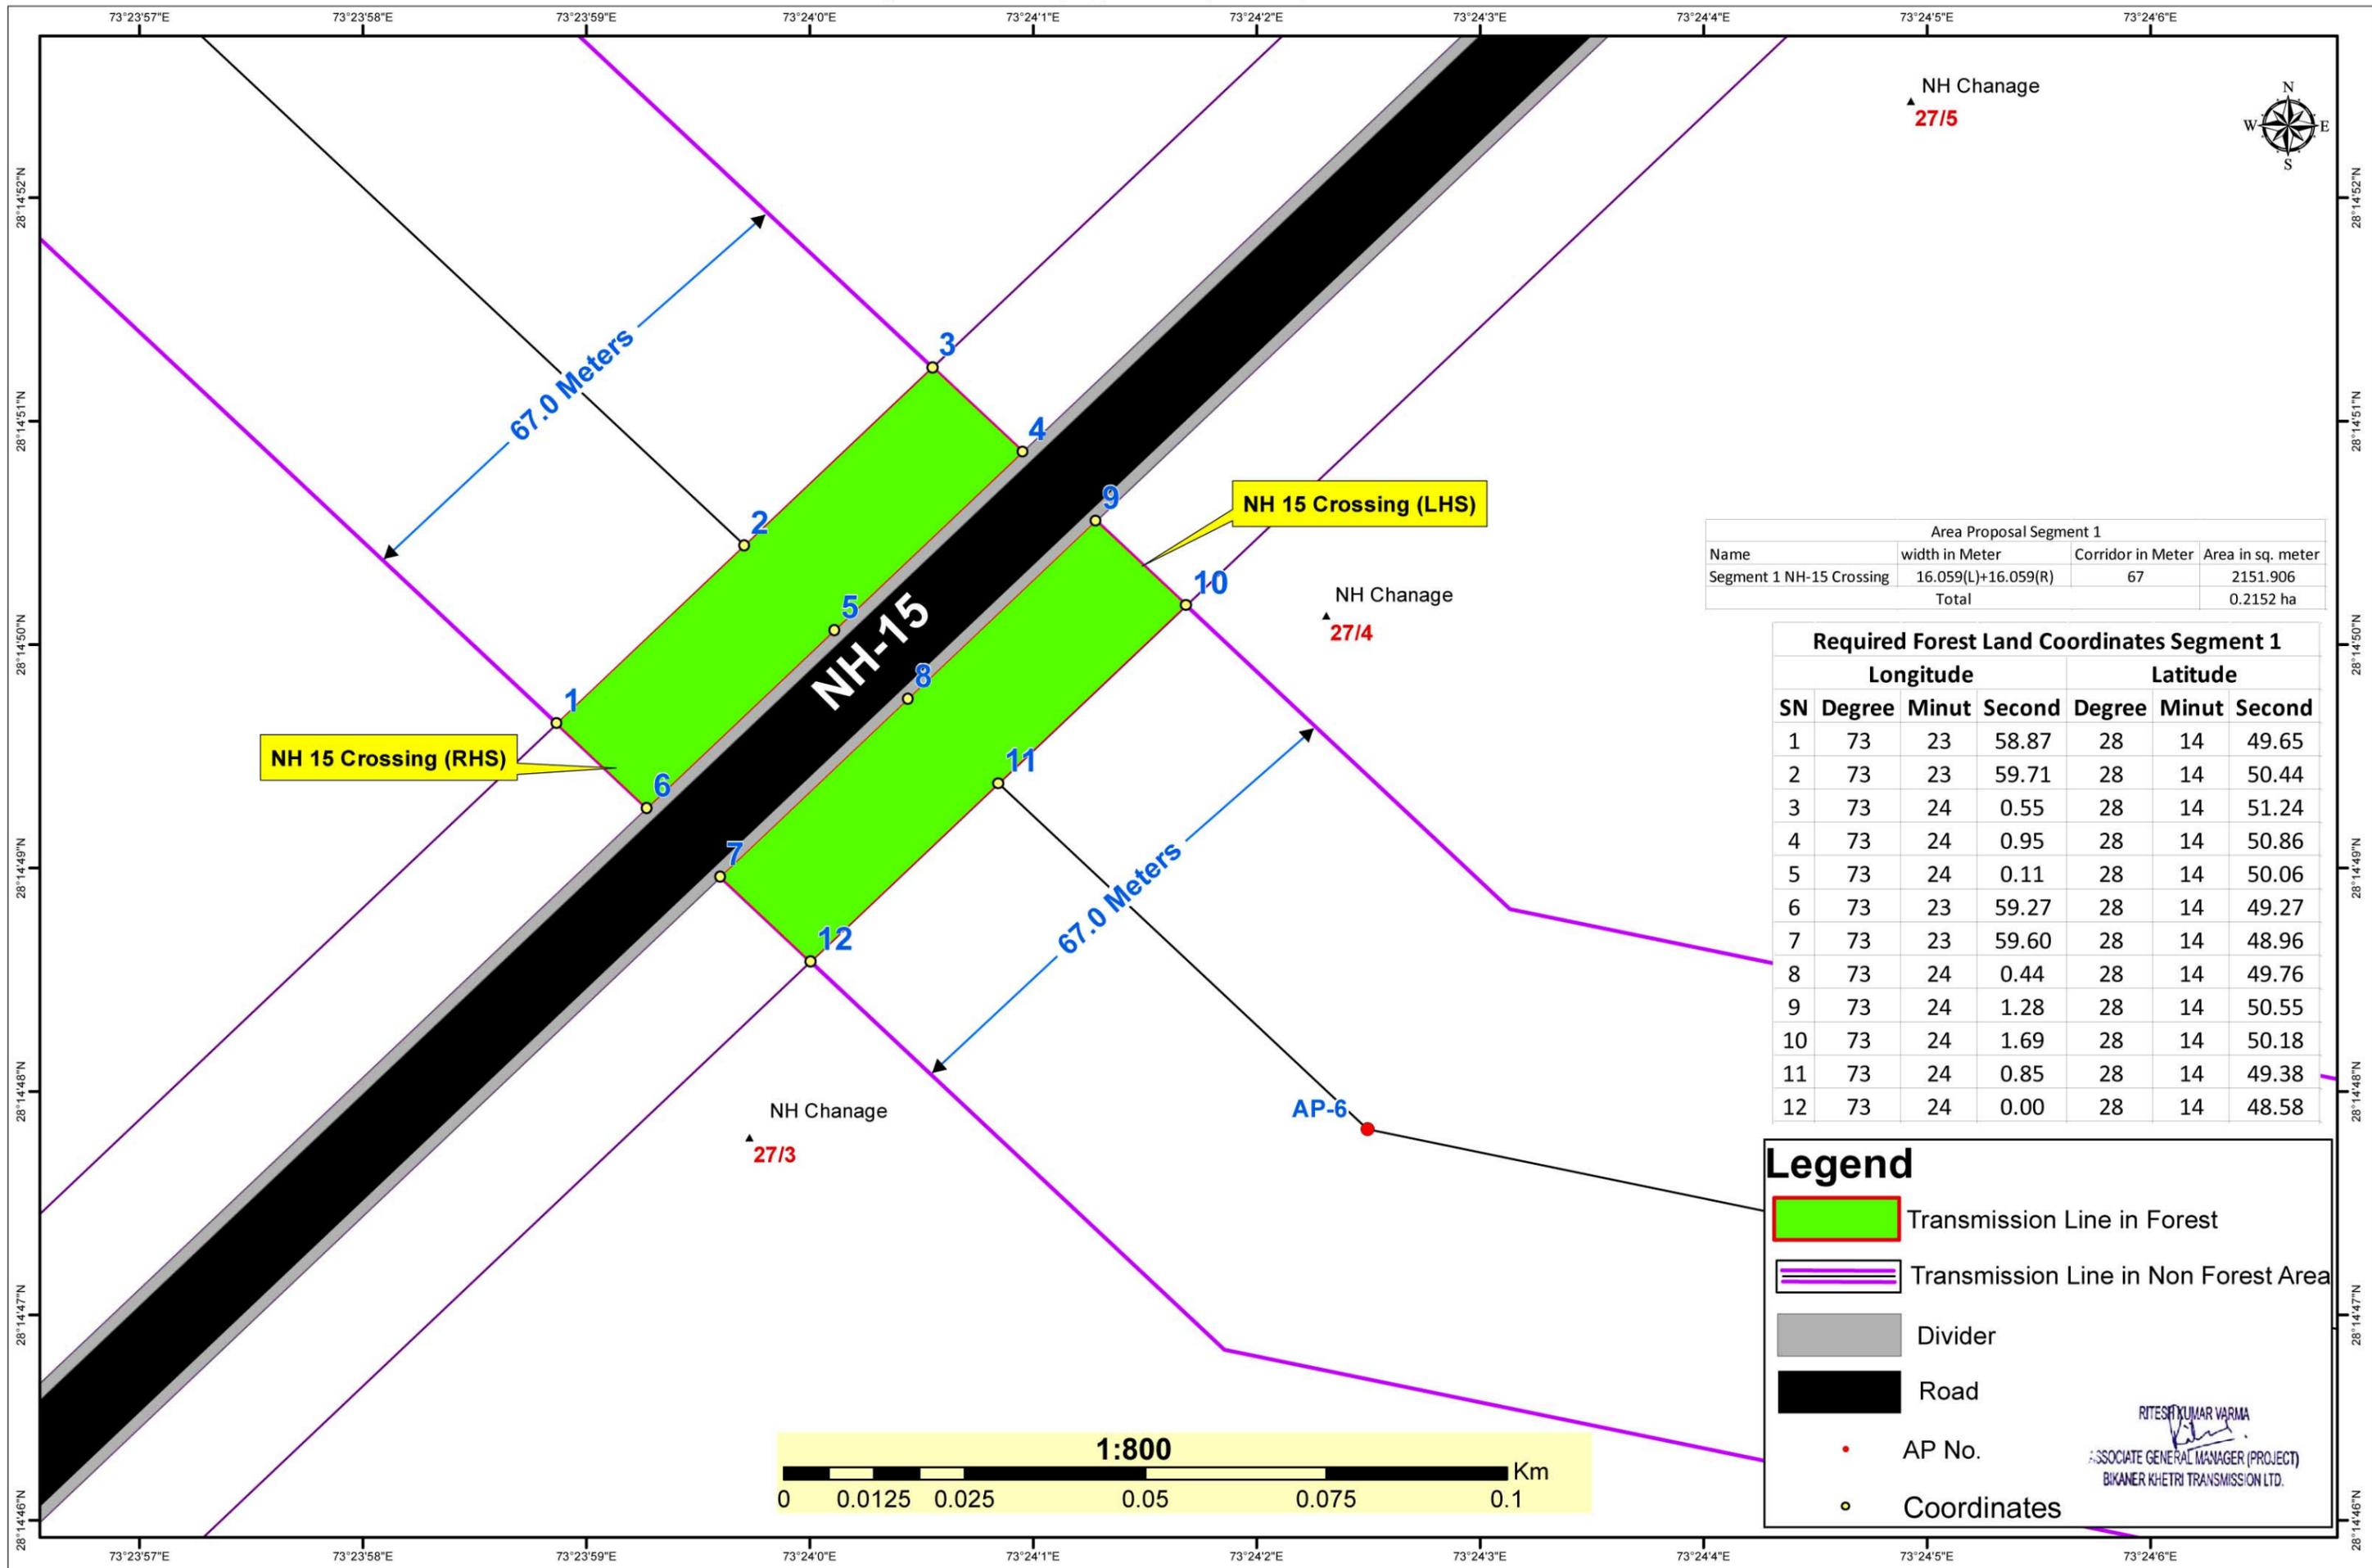


Area Proposal Segment 1			
Name	width in Meter	Corridor in Meter	Area in sq. meter
Segment 1 NH-15 Crossing	16.059(L)+16.059(R)	67	2151.906
Total			0.2152 ha

Required Forest Land Coordinates Segment 1						
SN	Longitude			Latitude		
	Degree	Minut	Second	Degree	Minut	Second
1	73	23	58.87	28	14	49.65
2	73	23	59.71	28	14	50.44
3	73	24	0.55	28	14	51.24
4	73	24	0.95	28	14	50.86
5	73	24	0.11	28	14	50.06
6	73	23	59.27	28	14	49.27
7	73	23	59.60	28	14	48.96
8	73	24	0.44	28	14	49.76
9	73	24	1.28	28	14	50.55
10	73	24	1.69	28	14	50.18
11	73	24	0.85	28	14	49.38
12	73	24	0.00	28	14	48.58

Legend

- Transmission Line in Forest
- Transmission Line in Non Forest Area
- Divider
- Road
- AP No.
- Coordinates


RITESH KUMAR VARMA
(Signature)
 ASSOCIATE GENERAL MANAGER (PROJECT)
 BIKANER KHETRI TRANSMISSION LTD.

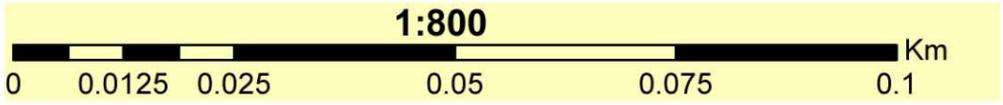

MAP SHOWING DIGITAL MAP OF PROPOSED 765 KV KHETRI BIKANER TRANSMISSION LINE WITH REQUIRED FOREST LAND ,TOWER LOCATION AND COORDINATES

Full Title of the Project : "Construction of Bikaner (PG) - Khetri S/S 765 kV D/C Transmission Line"

Proposal No: FP/RJ/TRANS/45697/2020

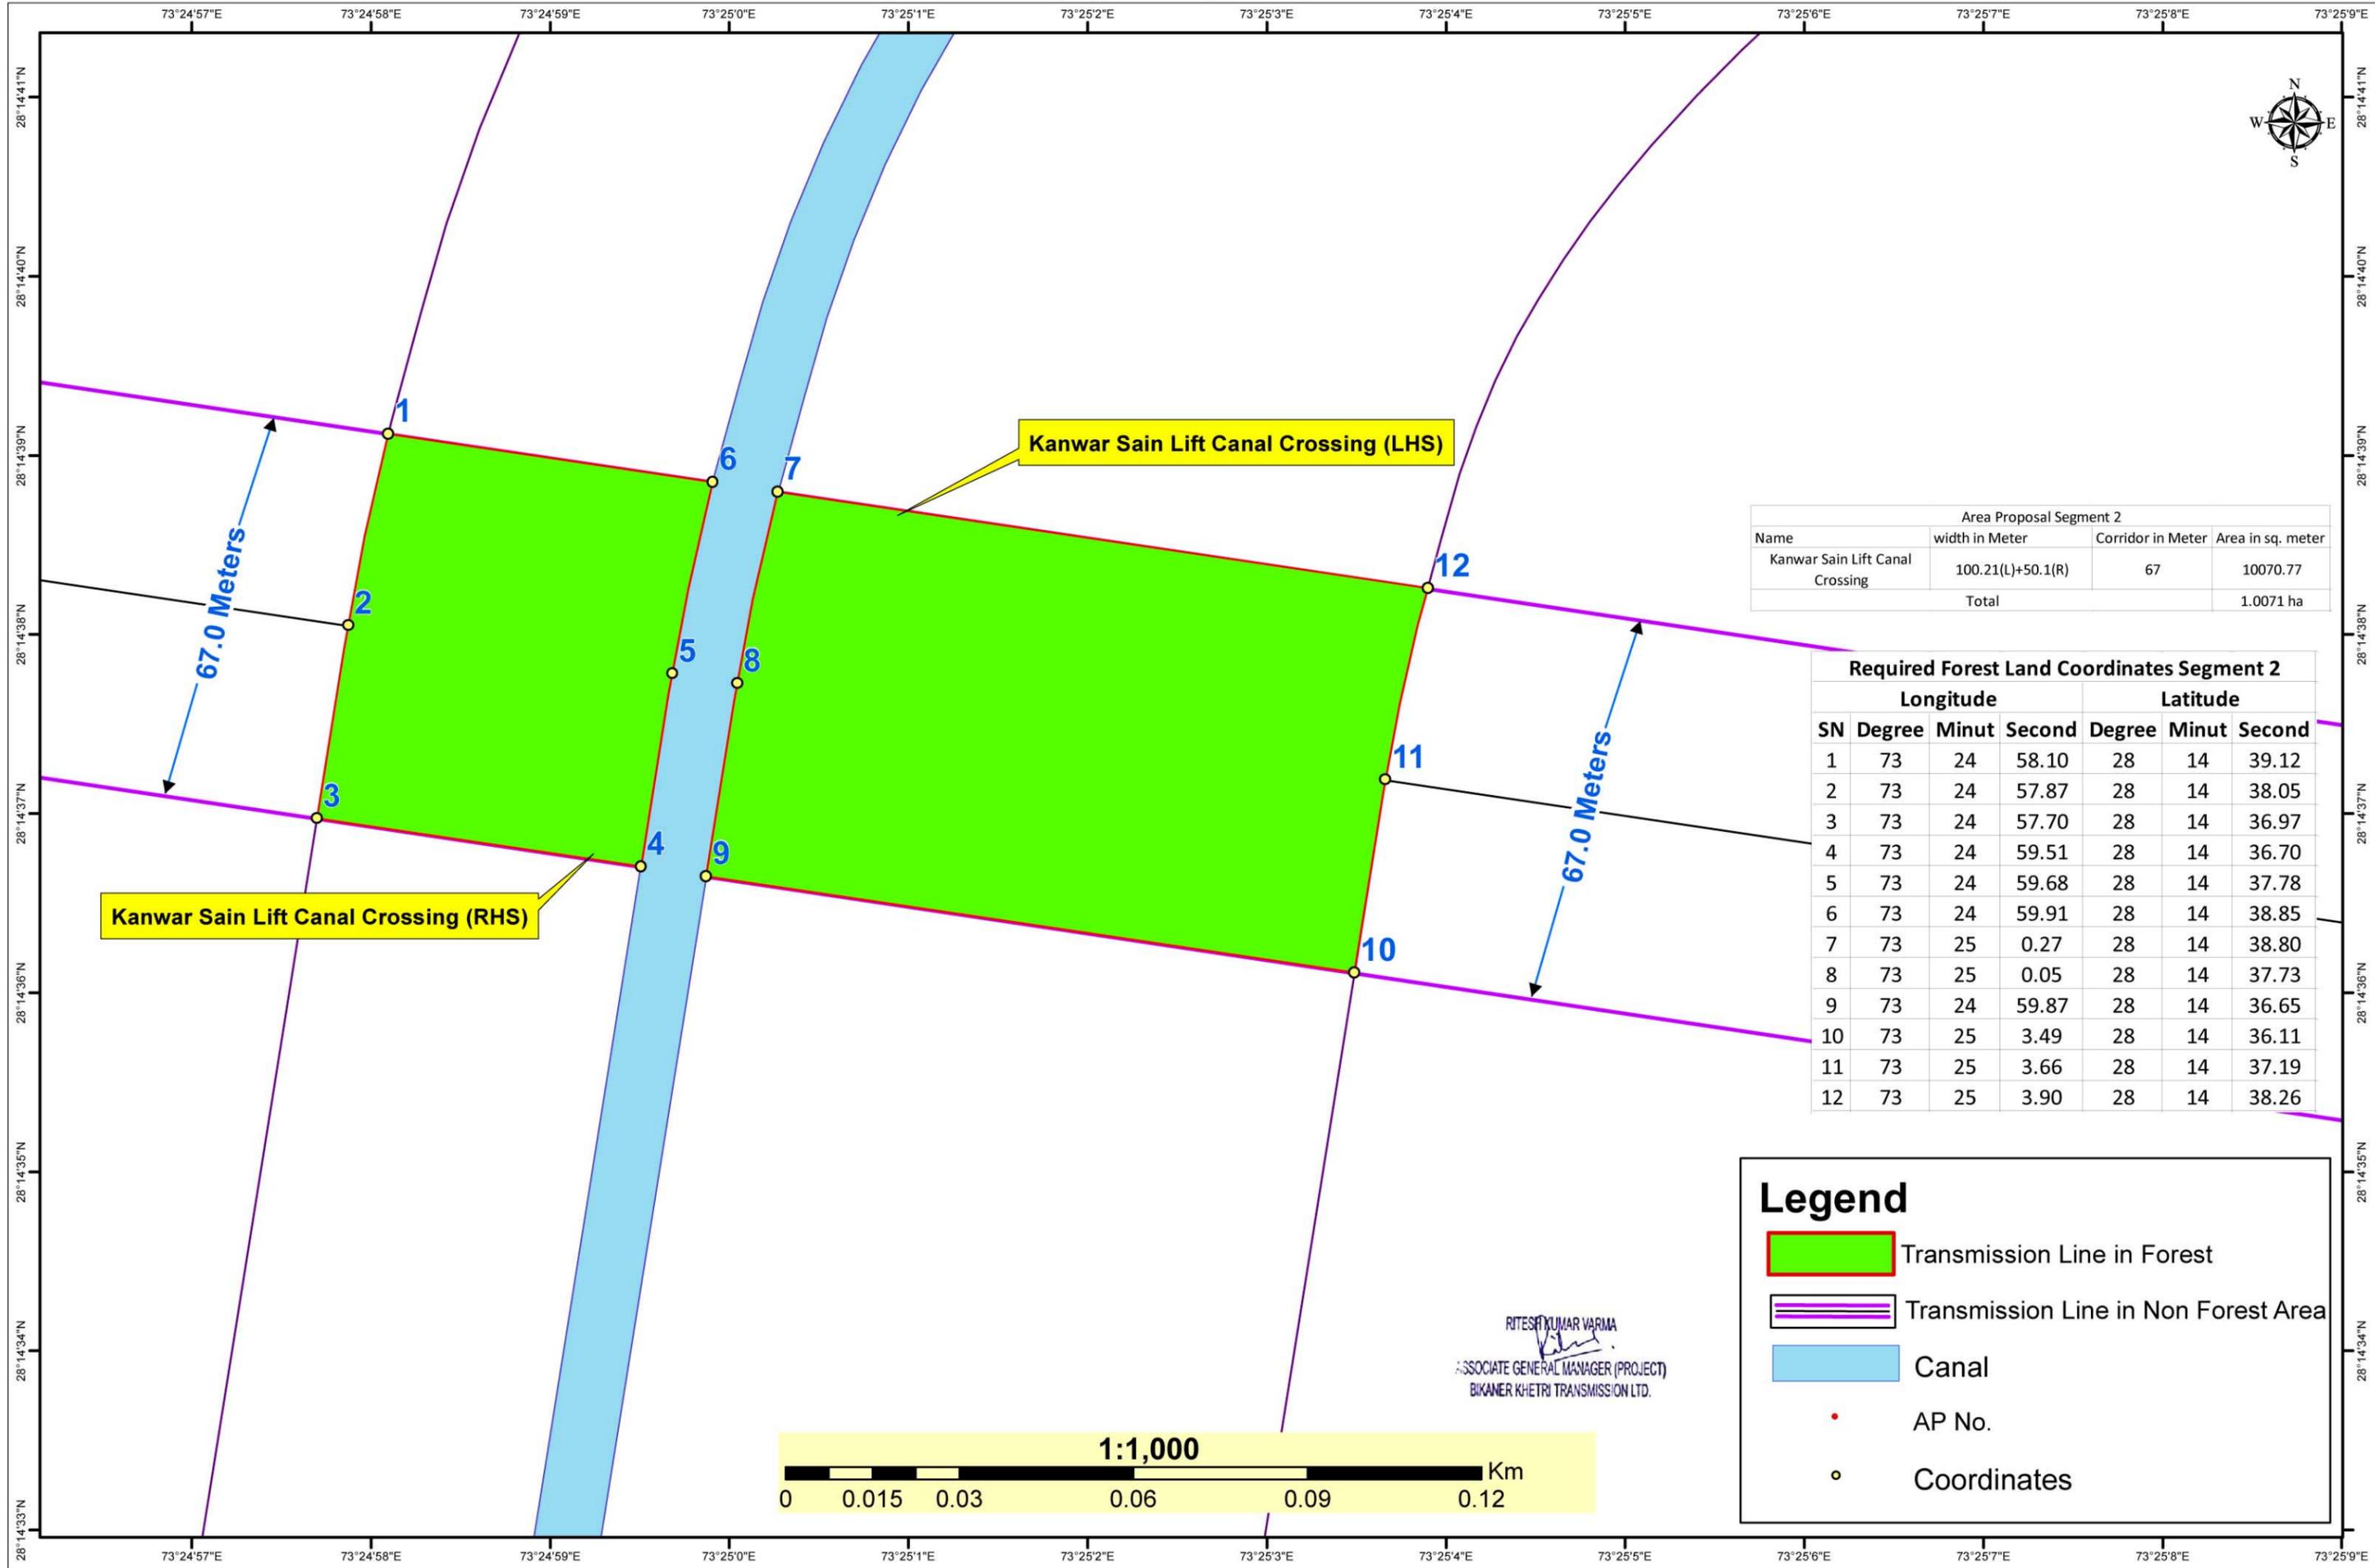

Area Proposal Segment 2			
Name	width in Meter	Corridor in Meter	Area in sq. meter
Kanwar Sain Lift Canal Crossing	100.21(L)+50.1(R)	67	10070.77
Total			1.0071 ha

Required Forest Land Coordinates Segment 2						
SN	Longitude			Latitude		
	Degree	Minut	Second	Degree	Minut	Second
1	73	24	58.10	28	14	39.12
2	73	24	57.87	28	14	38.05
3	73	24	57.70	28	14	36.97
4	73	24	59.51	28	14	36.70
5	73	24	59.68	28	14	37.78
6	73	24	59.91	28	14	38.85
7	73	25	0.27	28	14	38.80
8	73	25	0.05	28	14	37.73
9	73	24	59.87	28	14	36.65
10	73	25	3.49	28	14	36.11
11	73	25	3.66	28	14	37.19
12	73	25	3.90	28	14	38.26

Legend

- Transmission Line in Forest
- Transmission Line in Non Forest Area
- Canal
- AP No.
- Coordinates

RITESH KUMAR VARMA
 ASSOCIATE GENERAL MANAGER (PROJECT)
 BIKANER KHETRI TRANSMISSION LTD.

