



Layout plan of DPDU Cluster site with Approach Road

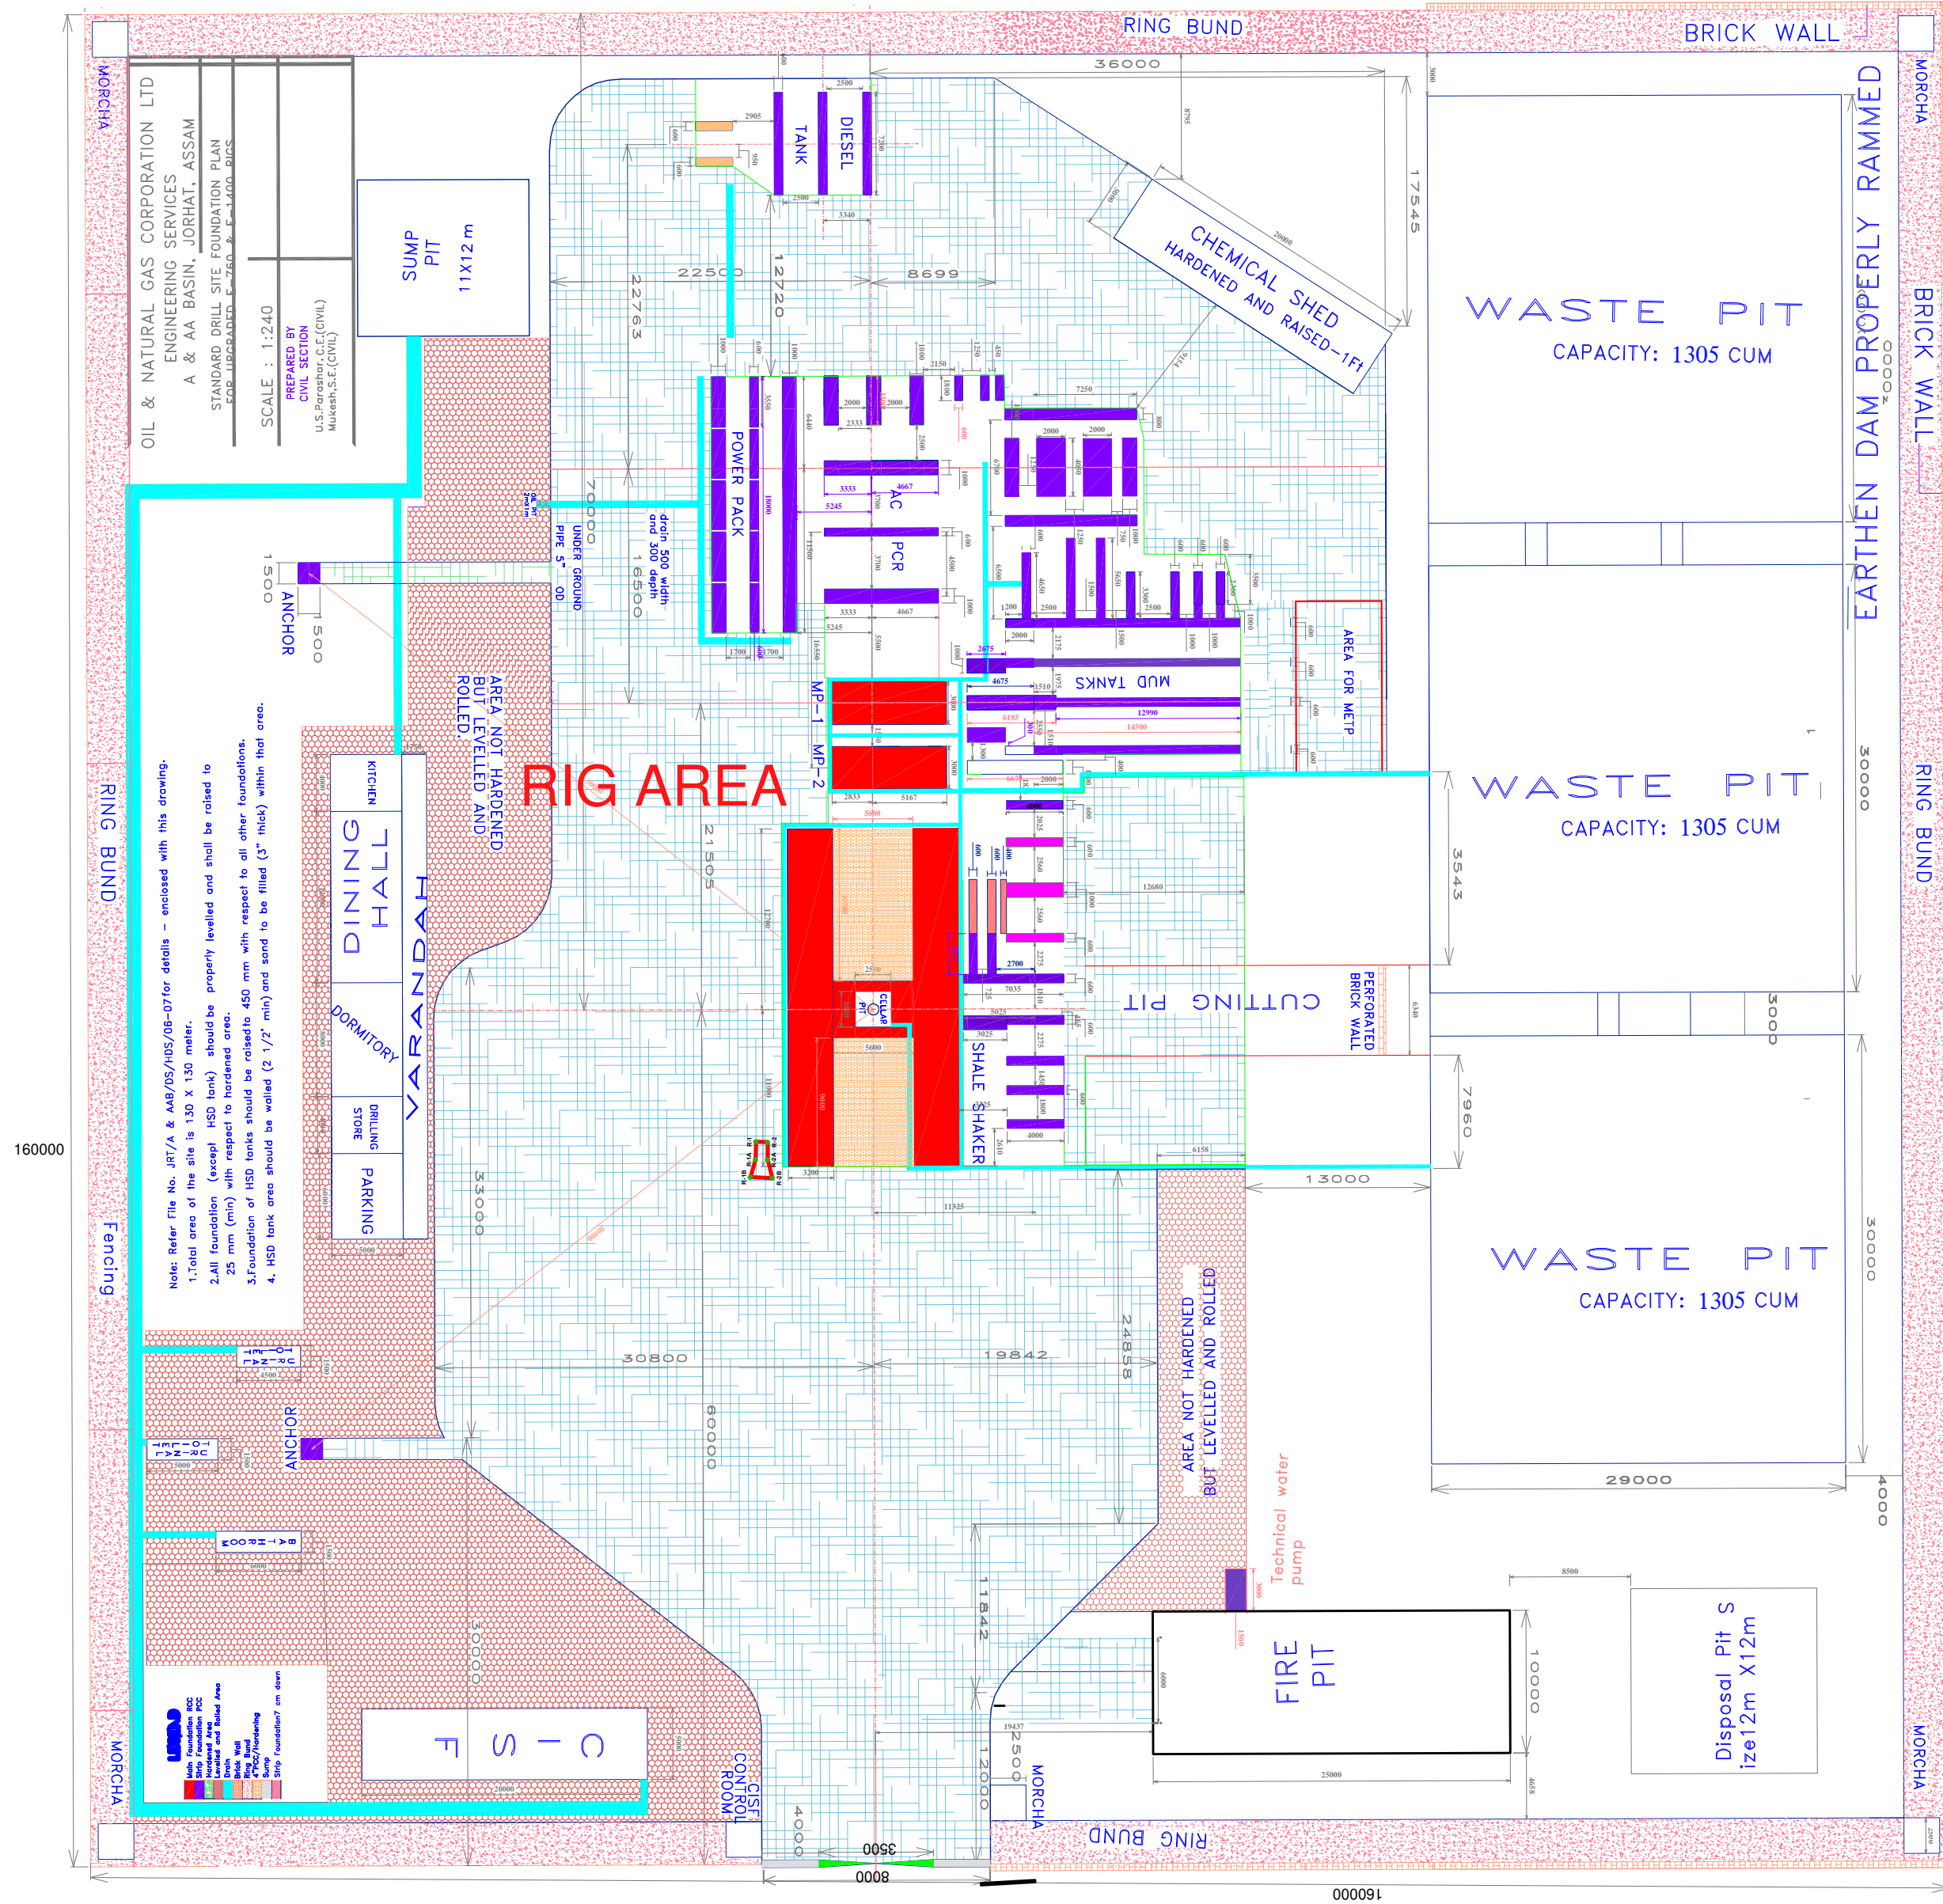

DETAILED LAYOUT PLAN

all dimensions are in mm

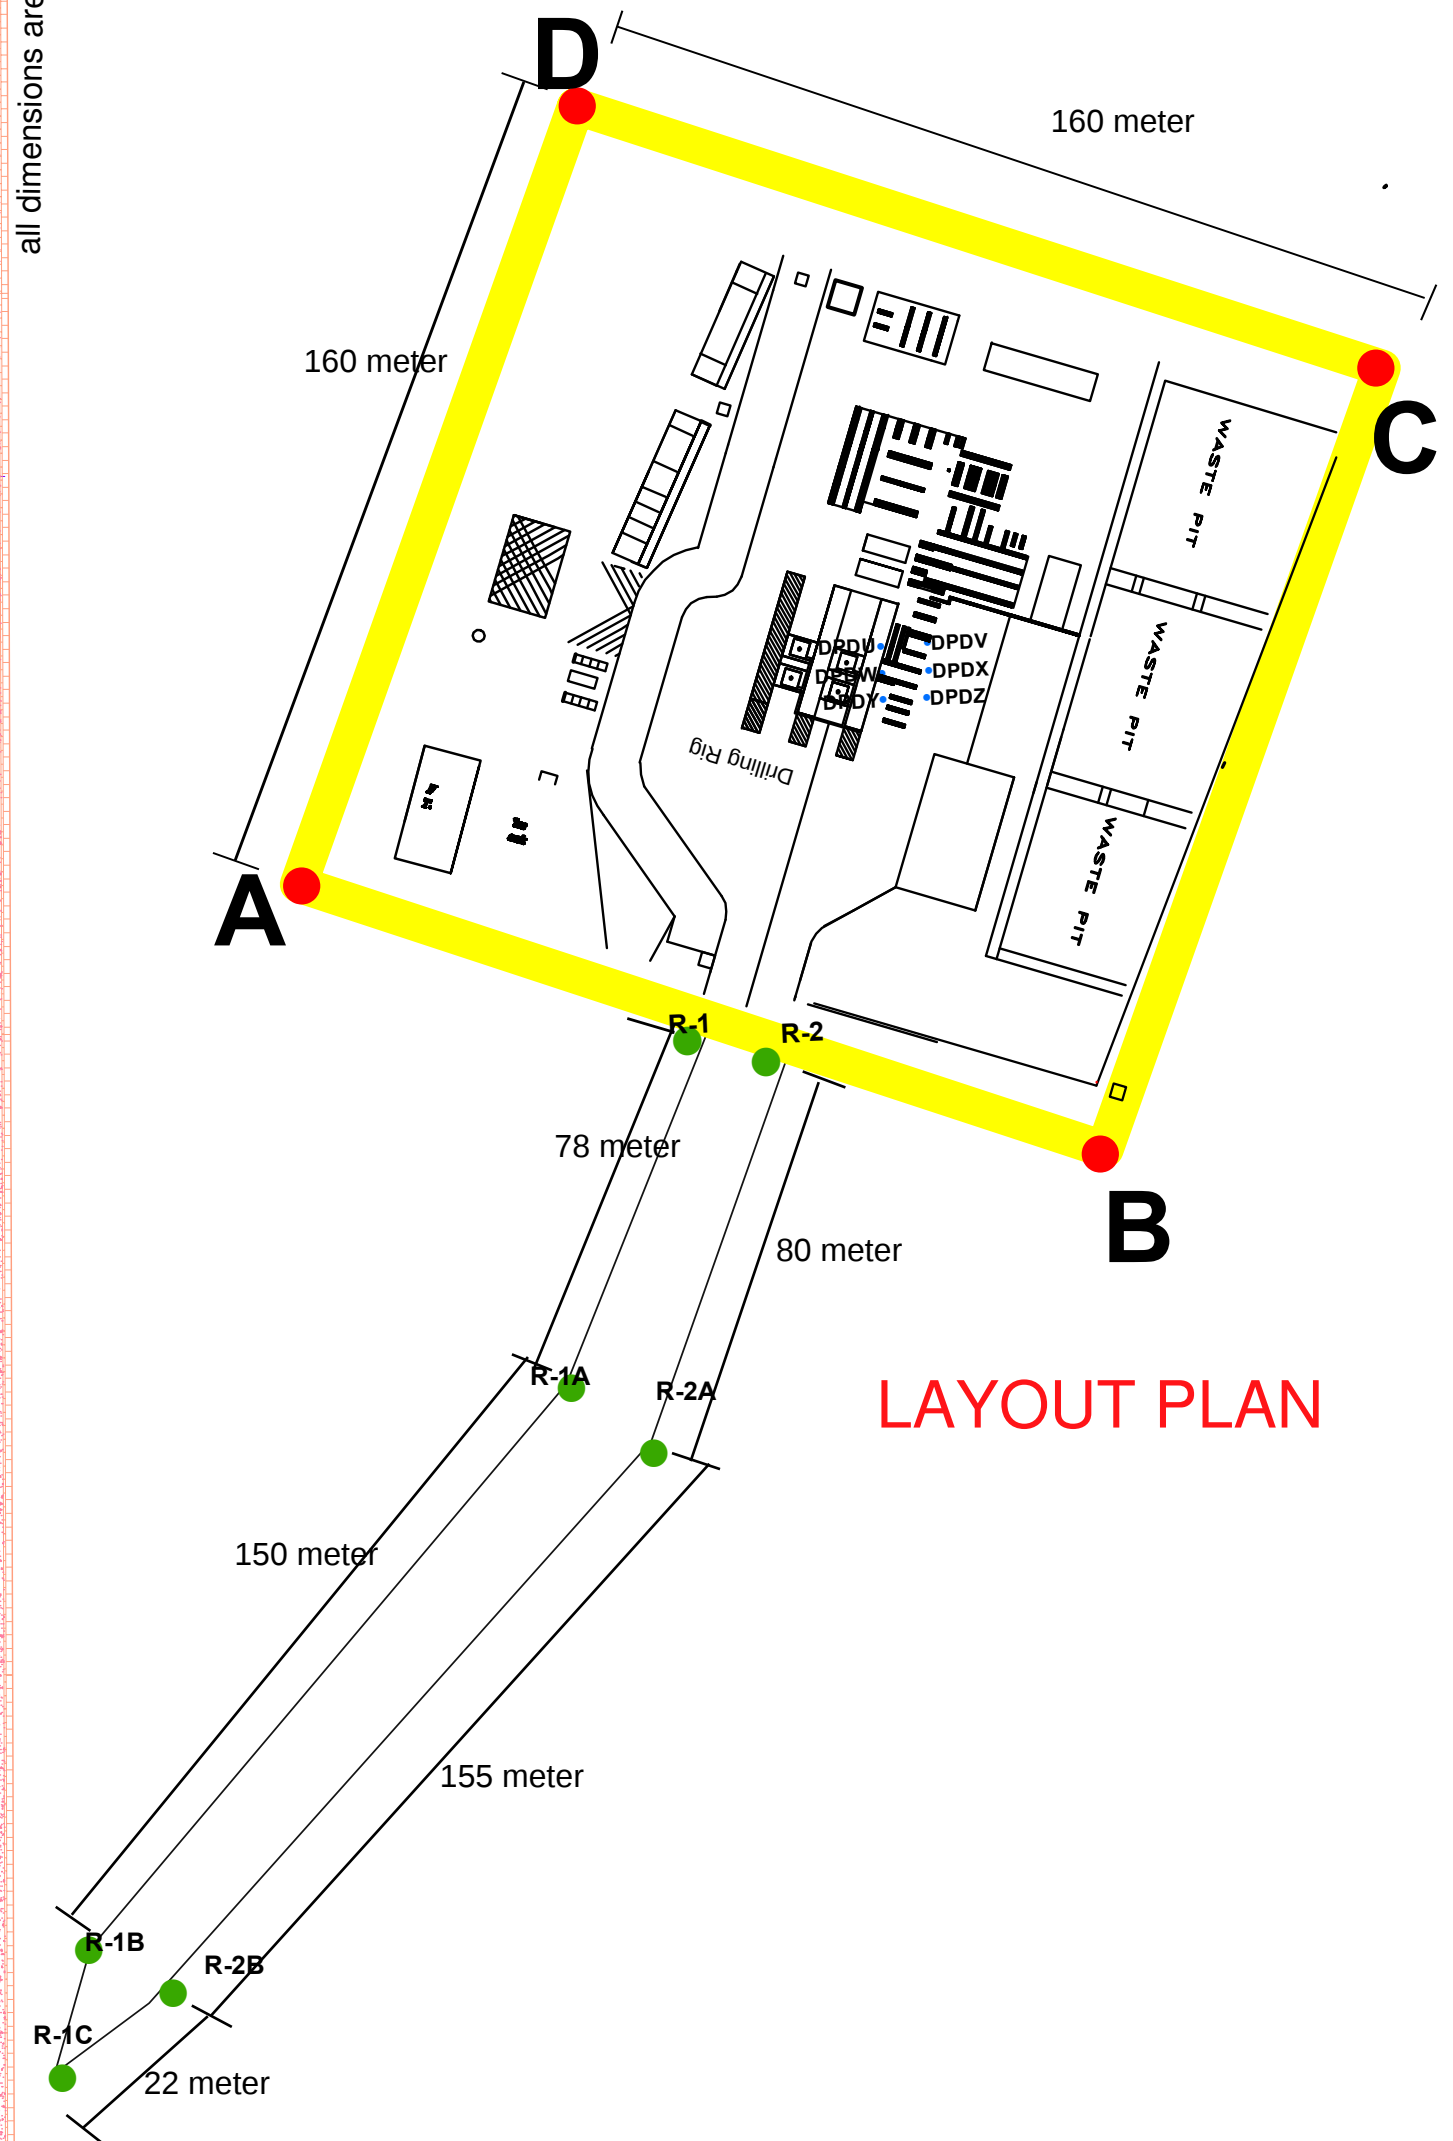

LAYOUT PLAN

Area of waste pits = 30m x 29 m = 870 sq meter

Volume of each pit = 30m x 29m x 1.5 m = 1305 CUM

Total volume of all the pits = 3915 CUM