


Toposheet

C/o Road from Bagsiad, Rahidhar, Kathyali, Dharwar, Dhanshal Road

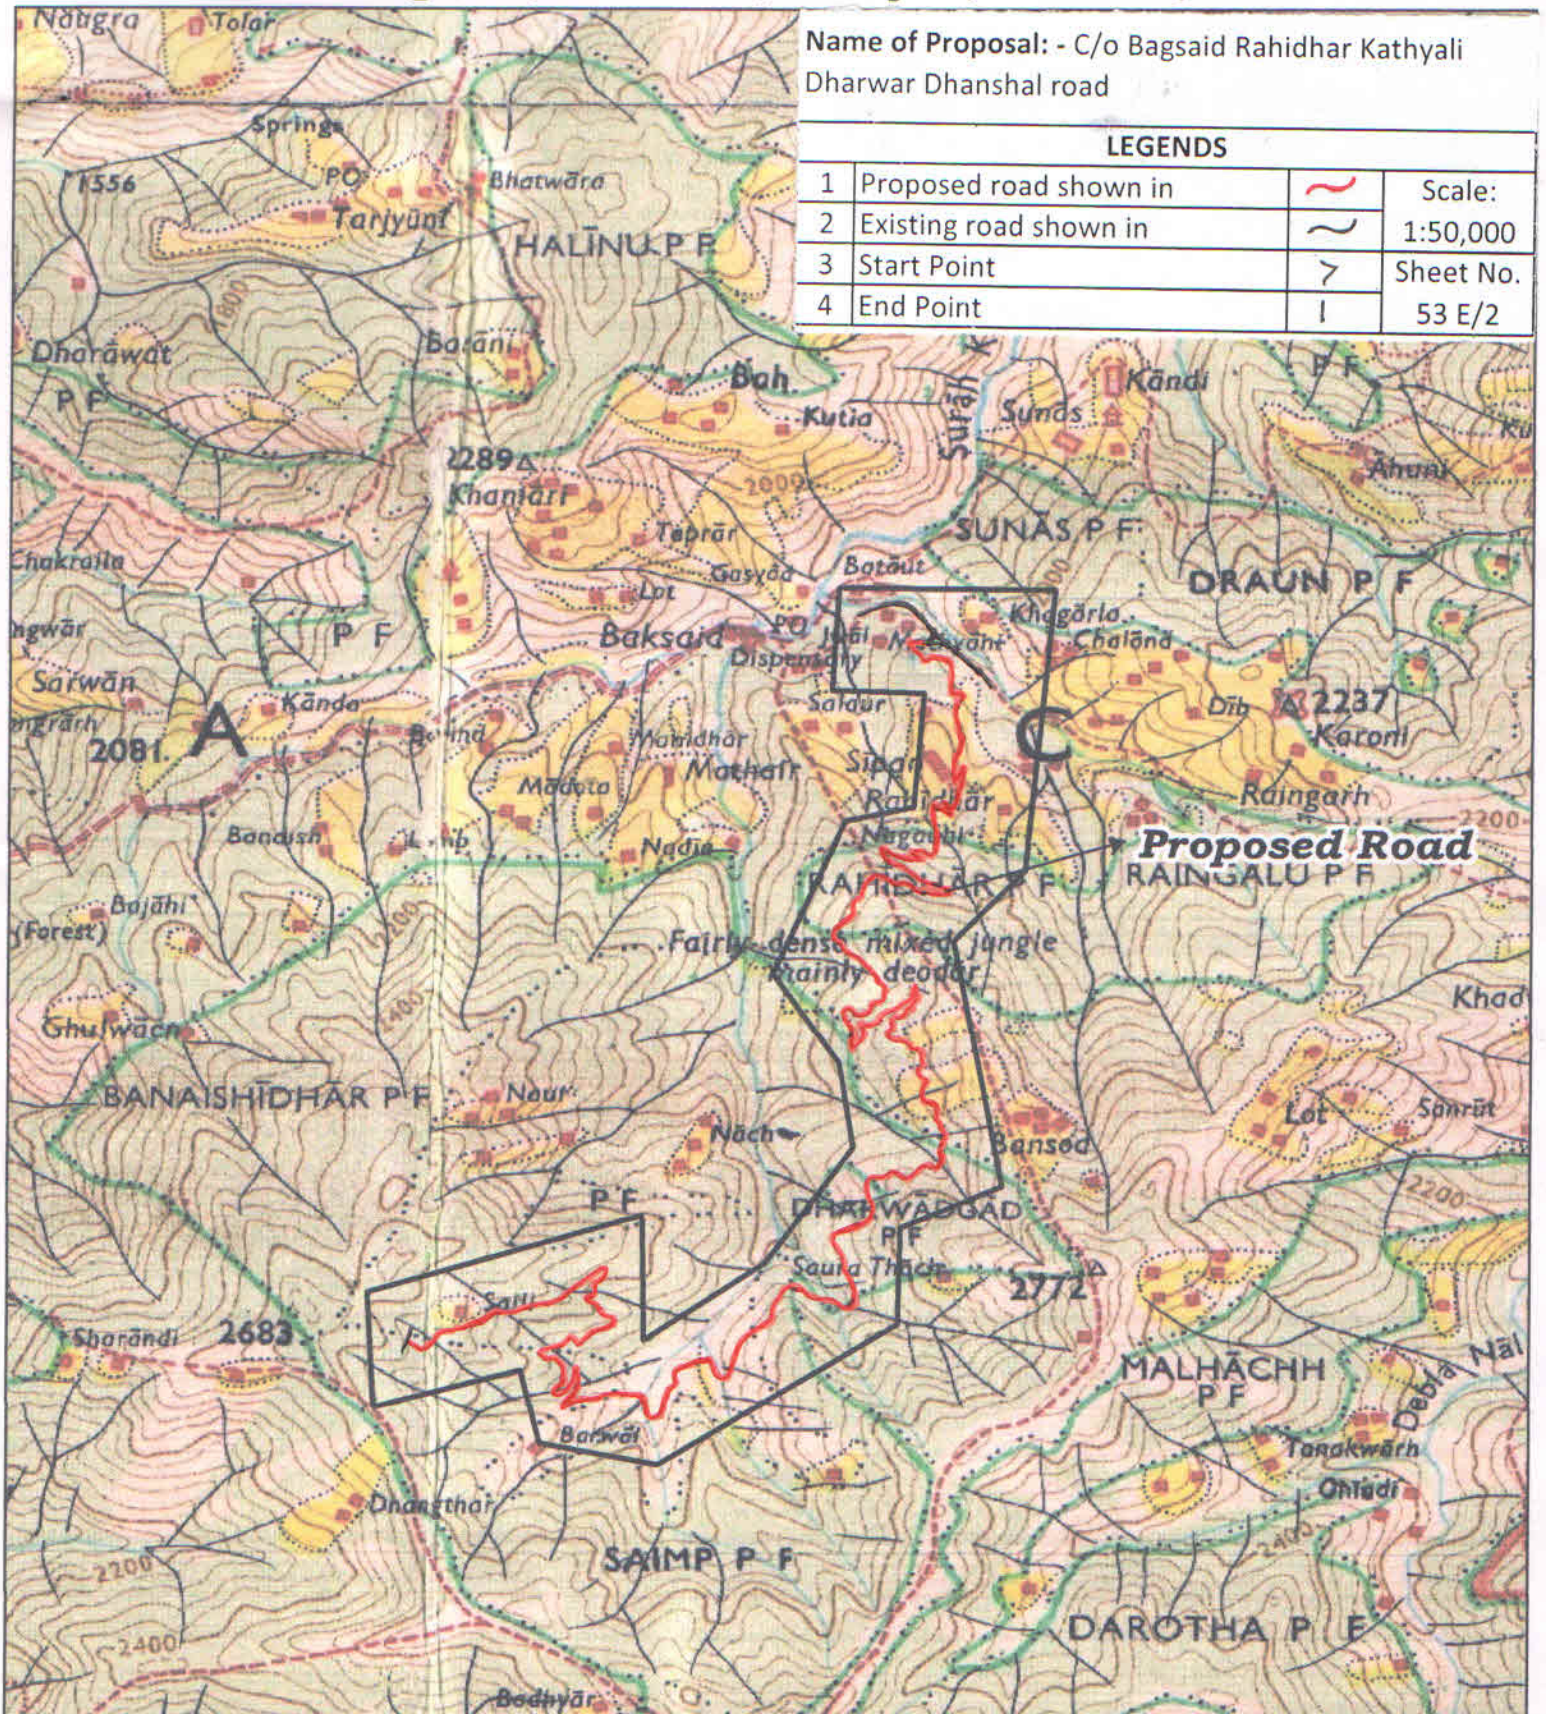

Index

Proposed Road

Toposheet No.
53E2

Executive Engineer
HPPWD Division
Seraj at Janjehli

DIVISIONAL FOREST OFFICER,
NACHAN FOREST DIVISION,
GOHAR, DISTT. MANDI (H.P.)