


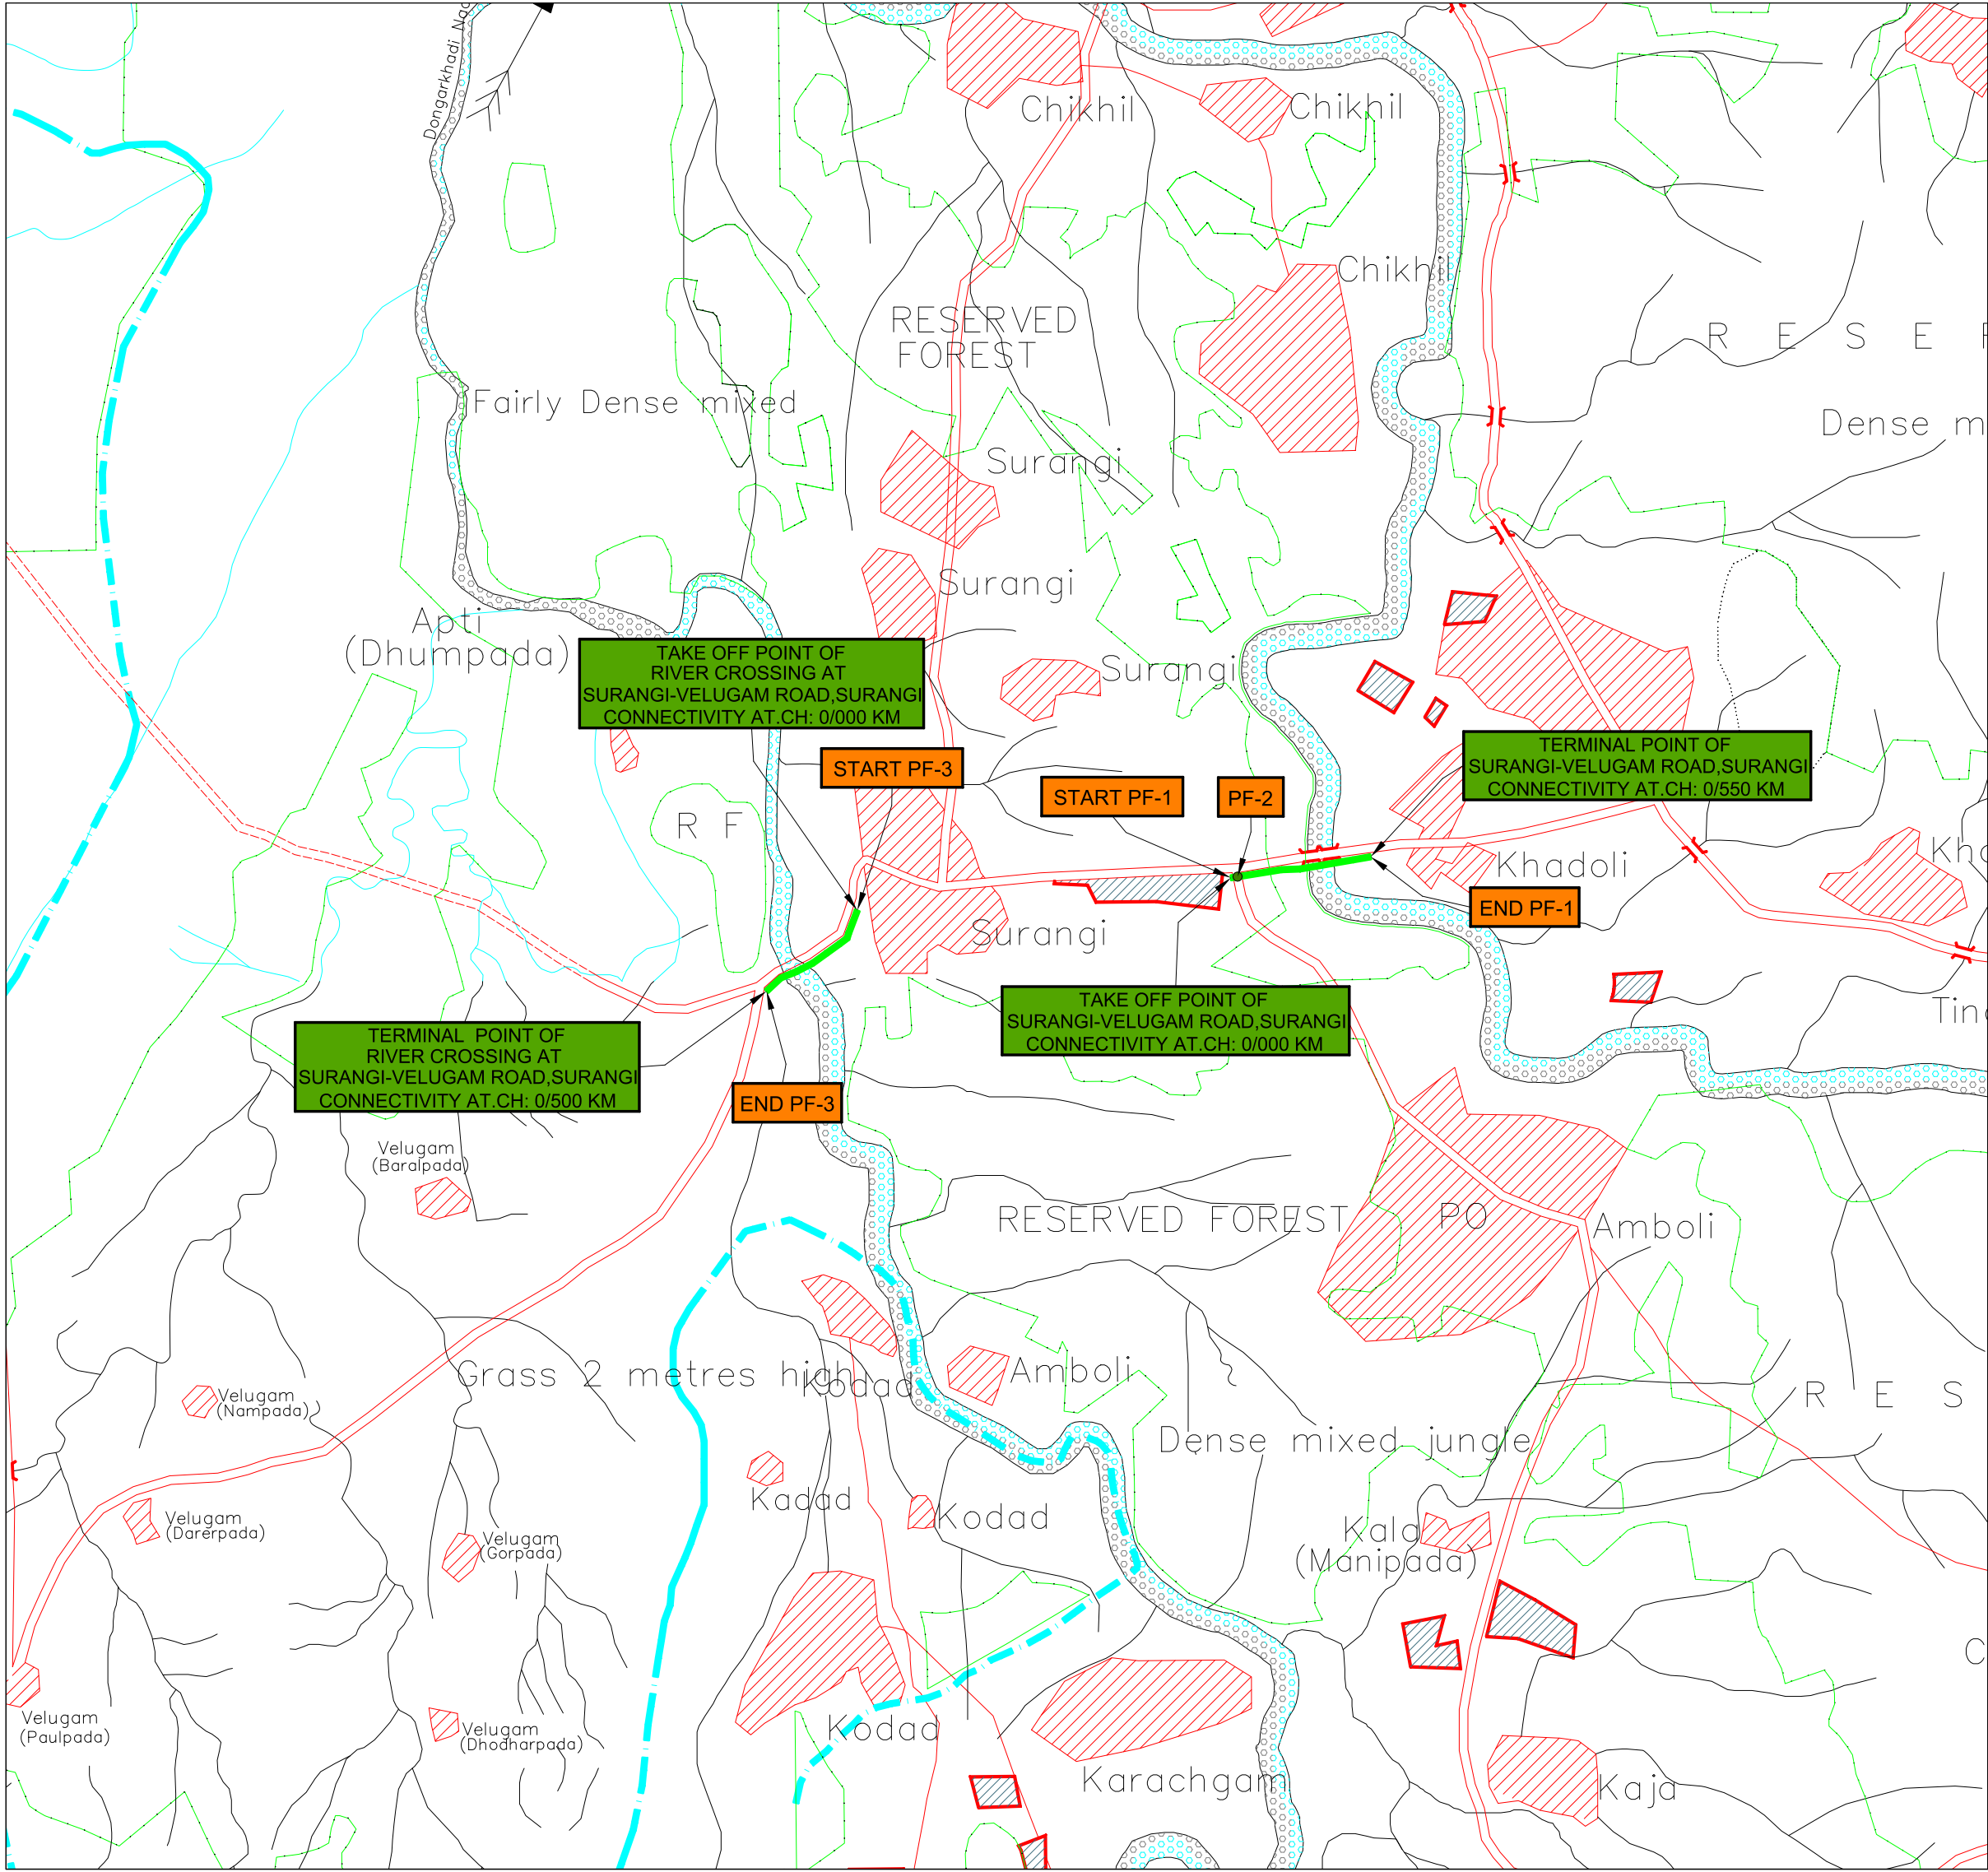


GPS CO-ORDINATE OF PIPELINE WITH IN FOREST AREA

SR.NO.	PF NO.	NAME OF PIPELINE CONNECTIVITY	LATTITUDE	LONGITUDE
1	START PF-1	SURANGI-VELUGAM ROAD, SURANGI CONNECTIVITY	20° 9'17.80"N	73° 1'1.43"E
	END PF-1		20° 9'18.54"N	73° 1'20.04"E
2	PF-2		20° 9'18.10"N	73° 1'2.29"E
3	START PF-3	RIVER CROSSING AT SURANGI-VELUGAM ROAD, SURANGI CONNECTIVITY	20° 9'12.60"N	73° 0'8.19"E
	END PF-3		20° 9'2.03"N	72°59'55.48"E



- LEGEND: —
- PROPOSED PIPELINE WITHIN PF AREA
 - PF CROSSING
 - NATIONAL HIGHWAY/ASPHALTED ROAD

00	18.09.2021	ISSUED FOR APPROVAL	KRUPAL	SHIV K.		
No	DATE	REVISIONS	BY	CHKD	APPD	PROJ ENGR
CLIENT	 GUJARAT GAS LIMITED AHMEDABAD, GUJARAT					
SURVEY CONSULTANTS	 SECON PRIVATE LIMITED BANGALORE - 66					
TITLE	DETAILED ENGINEERING ROUTE MAP FOR DADRA AND NAGAR HAVELI GA SURANGI-VELUGAM ROAD, SURANGI CONNECTIVITY					
SCALE	DRAWING NO				REV	
1: 25,000	SECON/GGL/SURANGI-VELUGAM ROAD, SURANGI CONNECTIVITY/RM-01				00	

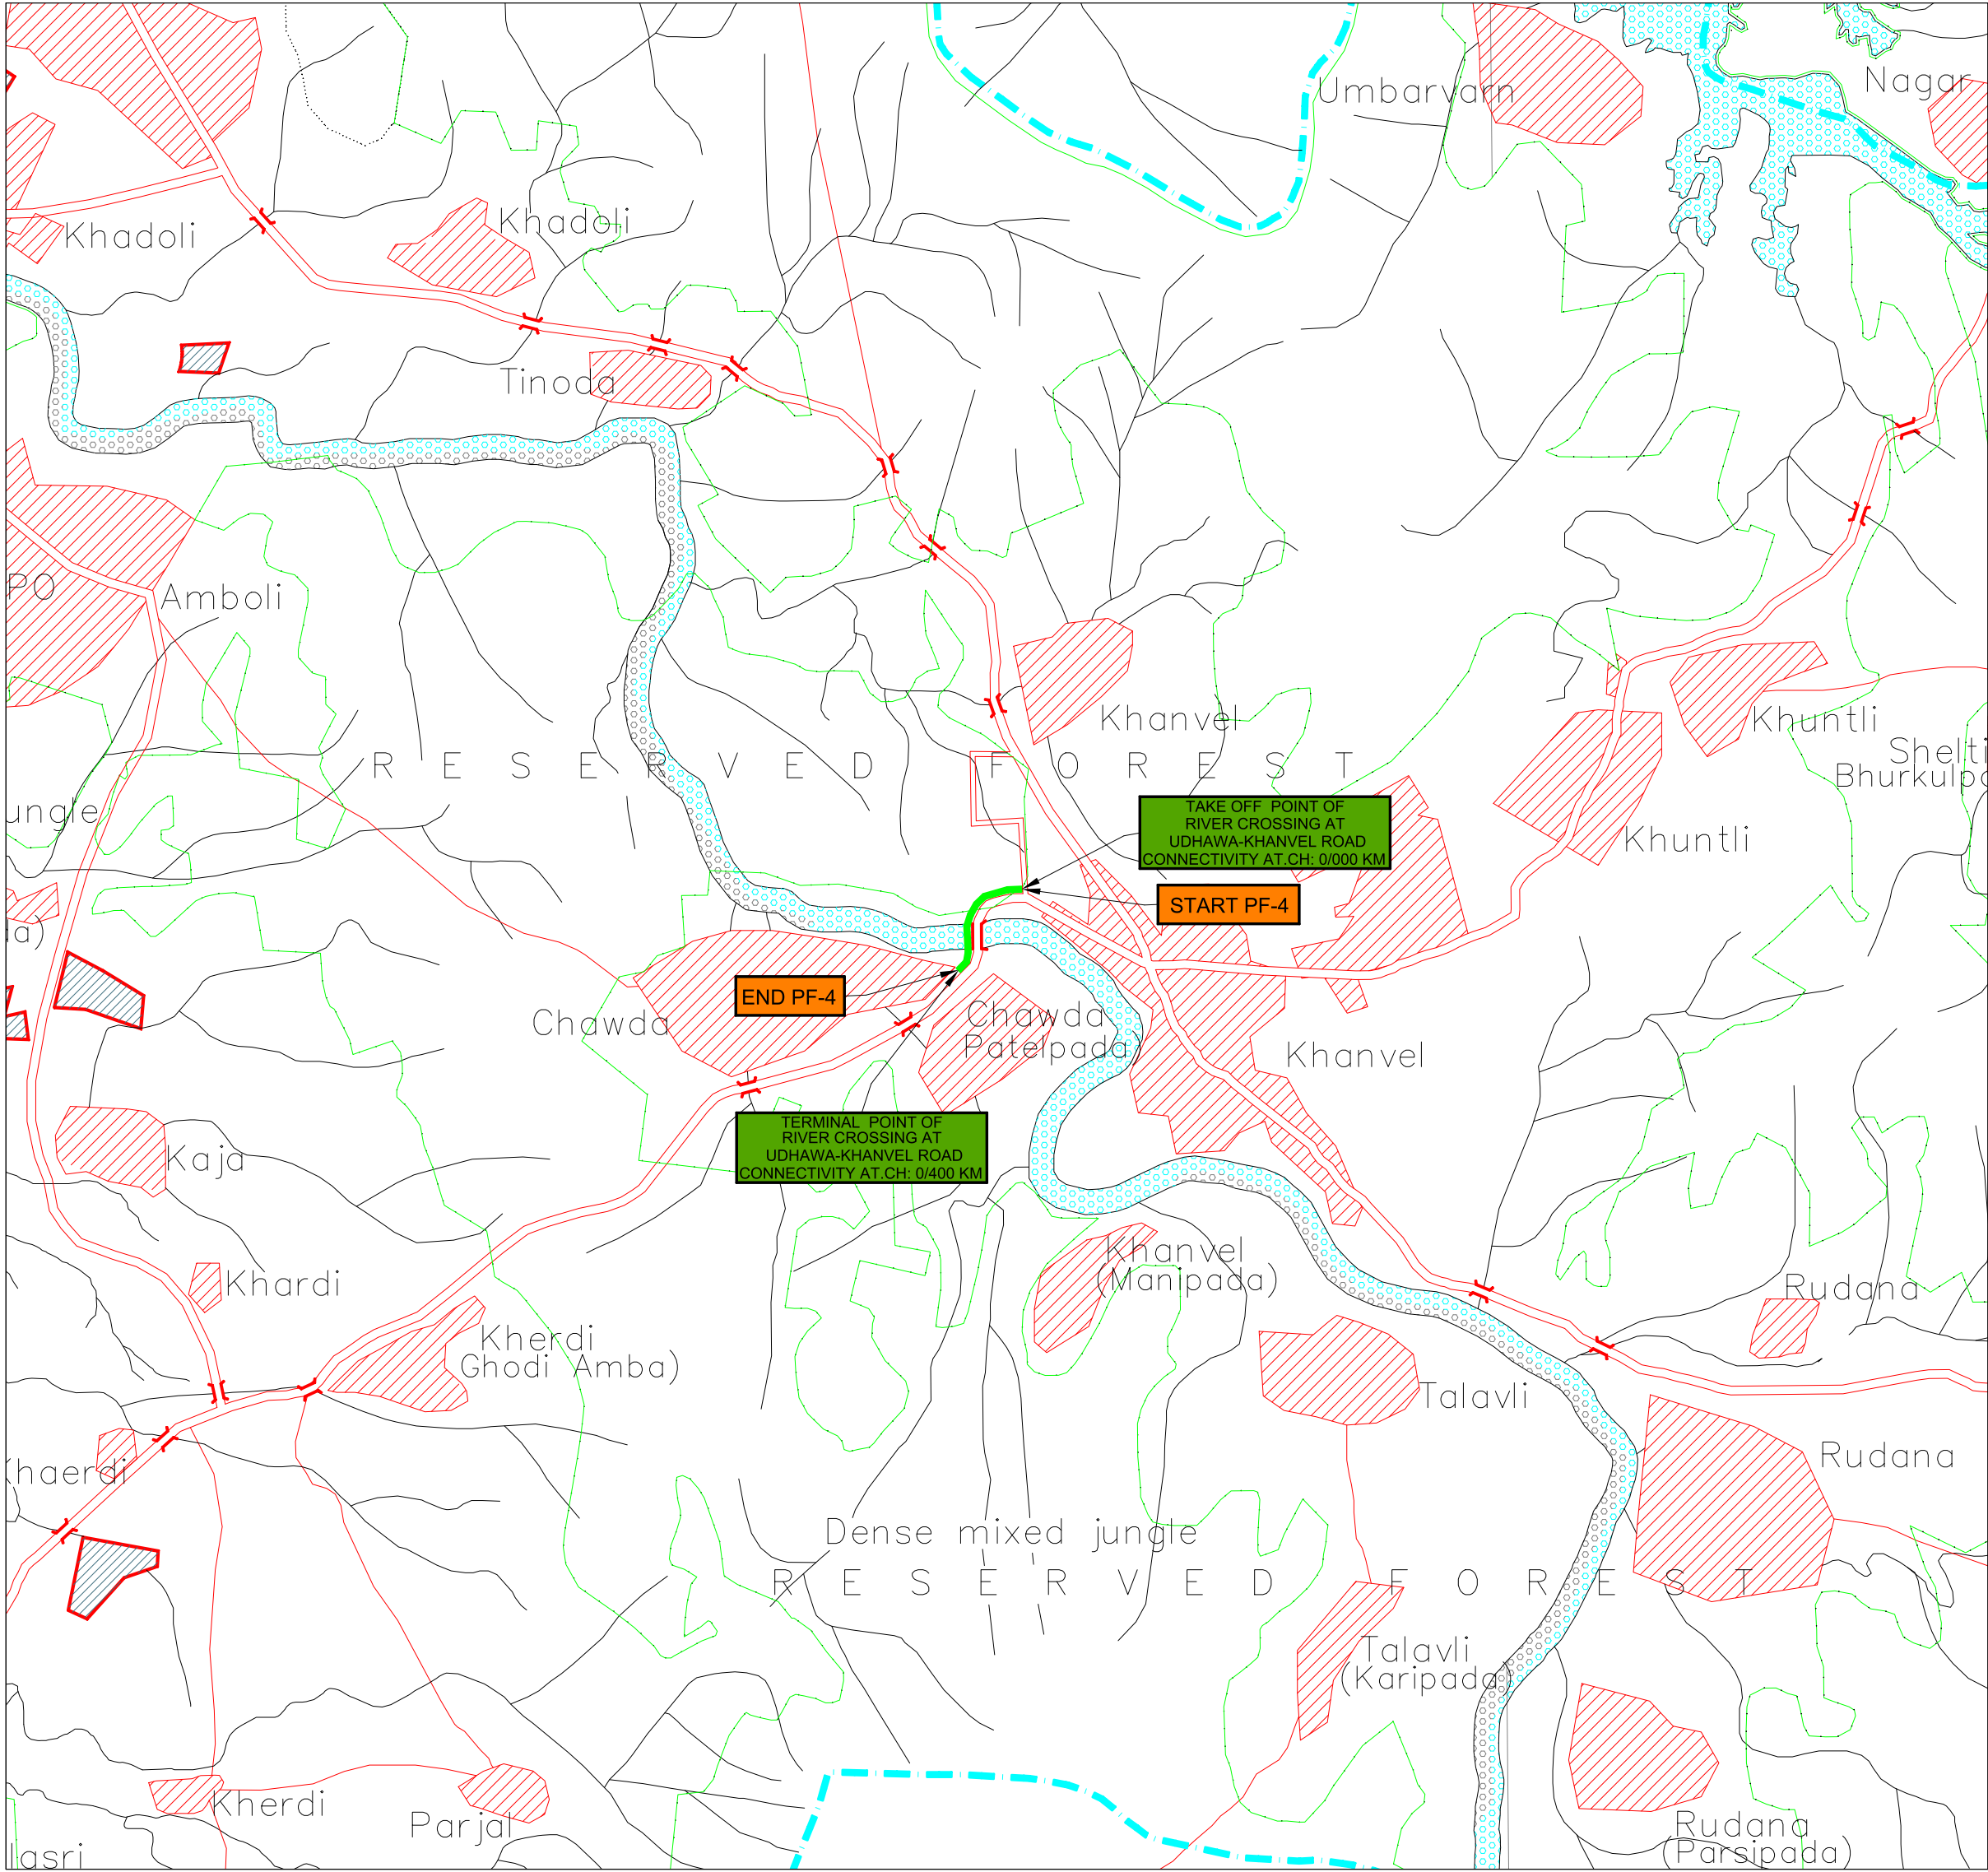

GPS CO-ORDINATE OF PIPELINE WITH IN FOREST AREA

SR.NO.	PF NO.	NAME OF PIPELINE CONNECTIVITY	LATTITUDE	LONGITUDE
4	START PF-4	RIVER CROSSING AT UDHAWA-KHANVEL ROAD	20° 7'51.40"N	73° 3'47.59"E
	END PF-4	CONNECTIVITY	20° 7'41.98"N	73° 3'40.90"E

TAKE OFF POINT OF RIVER CROSSING AT UDHAWA-KHANVEL ROAD CONNECTIVITY AT.CH: 0/000 KM

START PF-4

END PF-4

TERMINAL POINT OF RIVER CROSSING AT UDHAWA-KHANVEL ROAD CONNECTIVITY AT.CH: 0/400 KM



LEGEND: -

- PROPOSED PIPELINE WITHIN PF AREA
- ASPHALTED ROAD

00	18.09.2021	ISSUED FOR APPROVAL	KRUPAL	SHIV K.		
No	DATE	REVISIONS	BY	CHKD	APPD	PROJ ENGR
CLIENT	 GUJARAT GAS LIMITED AHMEDABAD, GUJARAT					
SURVEY CONSULTANTS	 SECON PRIVATE LIMITED BANGALORE - 66					
TITLE	DETAILED ENGINEERING ROUTE MAP FOR DADRA AND NAGAR HAVELI GA UDHAWA-KHANVEL ROAD CONNECTIVITY					
SCALE	DRAWING NO				REV	
1: 25,000	SECON/GGL/UDHAWA-KHANVEL ROAD CONNECTIVITY/RM-01				00	