




Alternative Site Map of Construction of Kandha To Lot Murahla Road Km. 0/00 to 17/260.

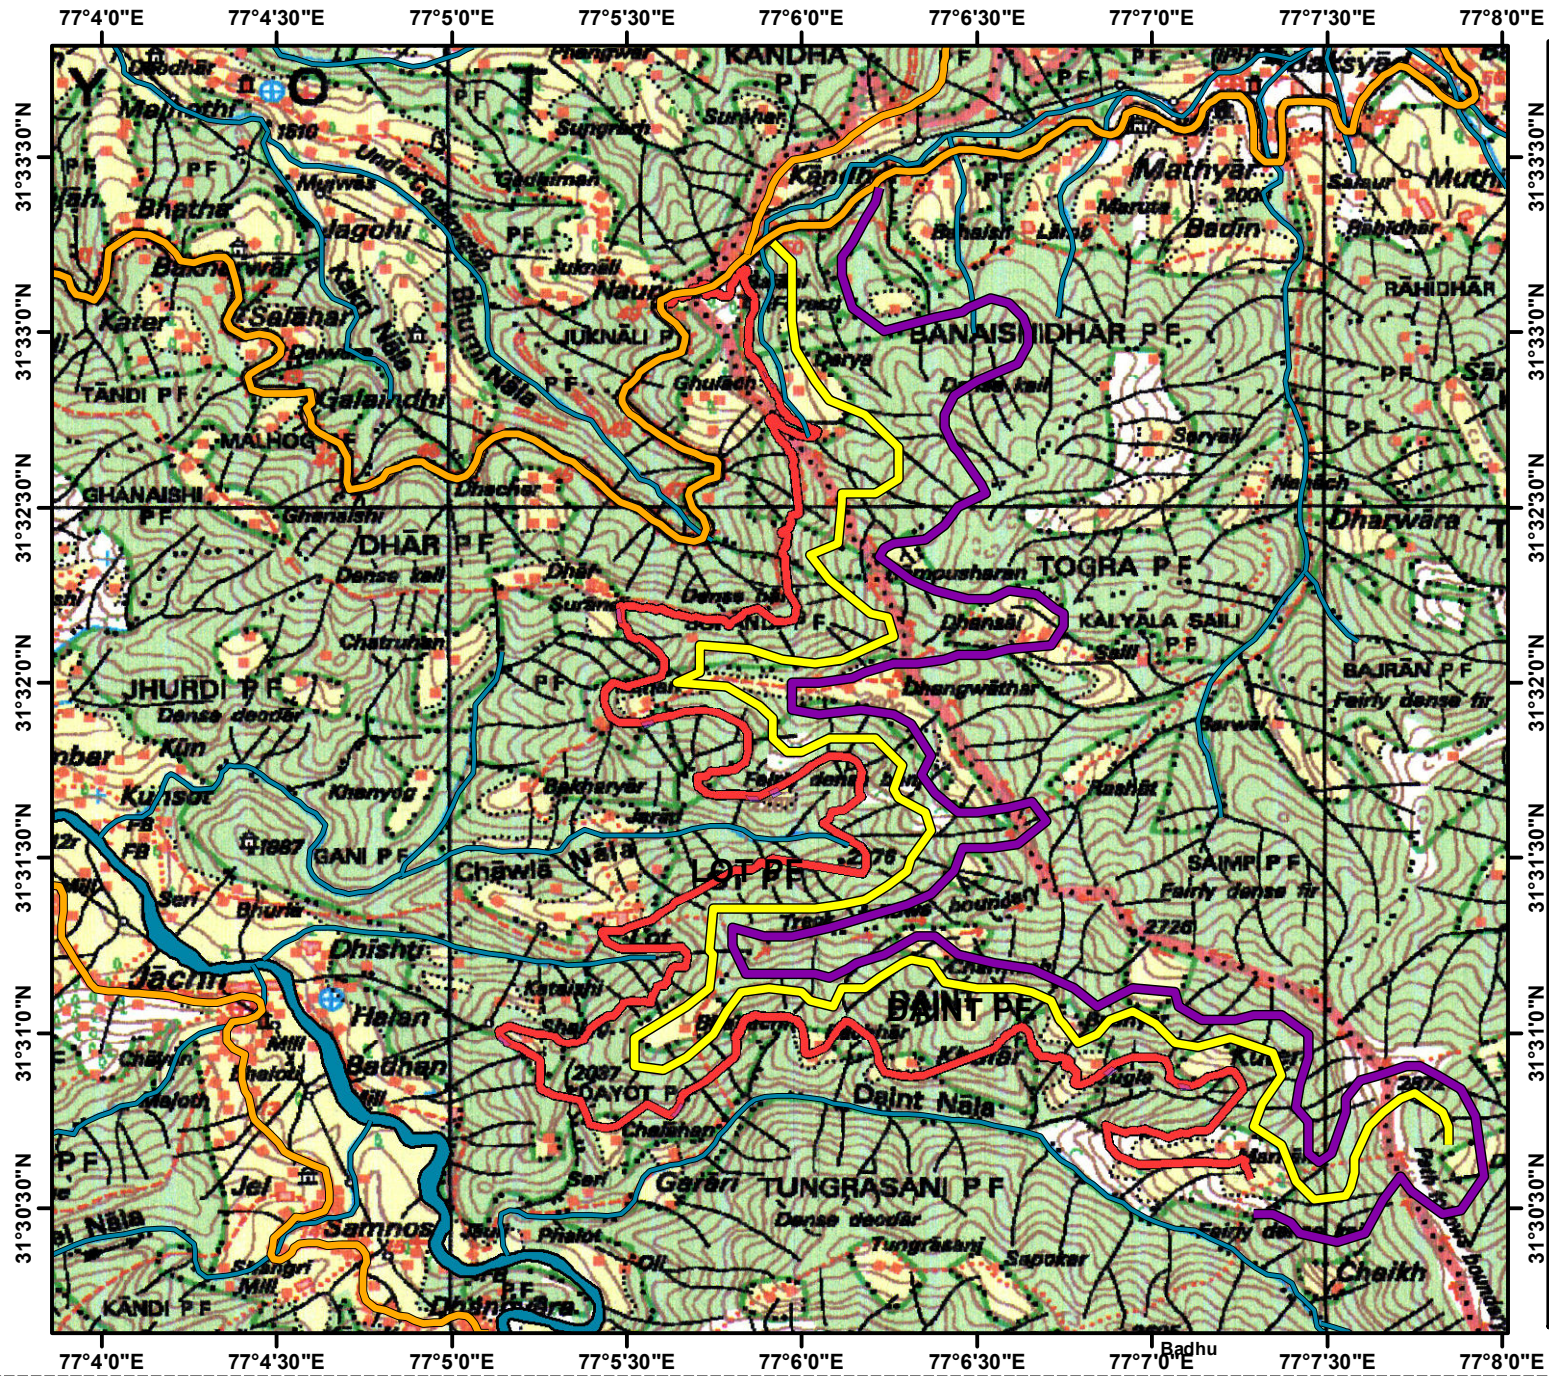

Legend

- Proposed Road
- River
- Link Road
- Forest Land
- Permanent House
- Alternative Site No.-I
- Alternative Site No.-II

[Signature]
DIVISIONAL FOREST OFFICER,
NACHAN FOREST DIVISION,
GOHAR, DISTT. MANDI (H.P.)

[Signature]
Executive Engineer
Gohar Division (B&R)
HPPWD Gohar

Created By-
"Naresh"
70182-28600

Toposheet No.- 53E/02