


← Badaun

Gajraula →

TOPO SHEET H44S11

Bahjoi

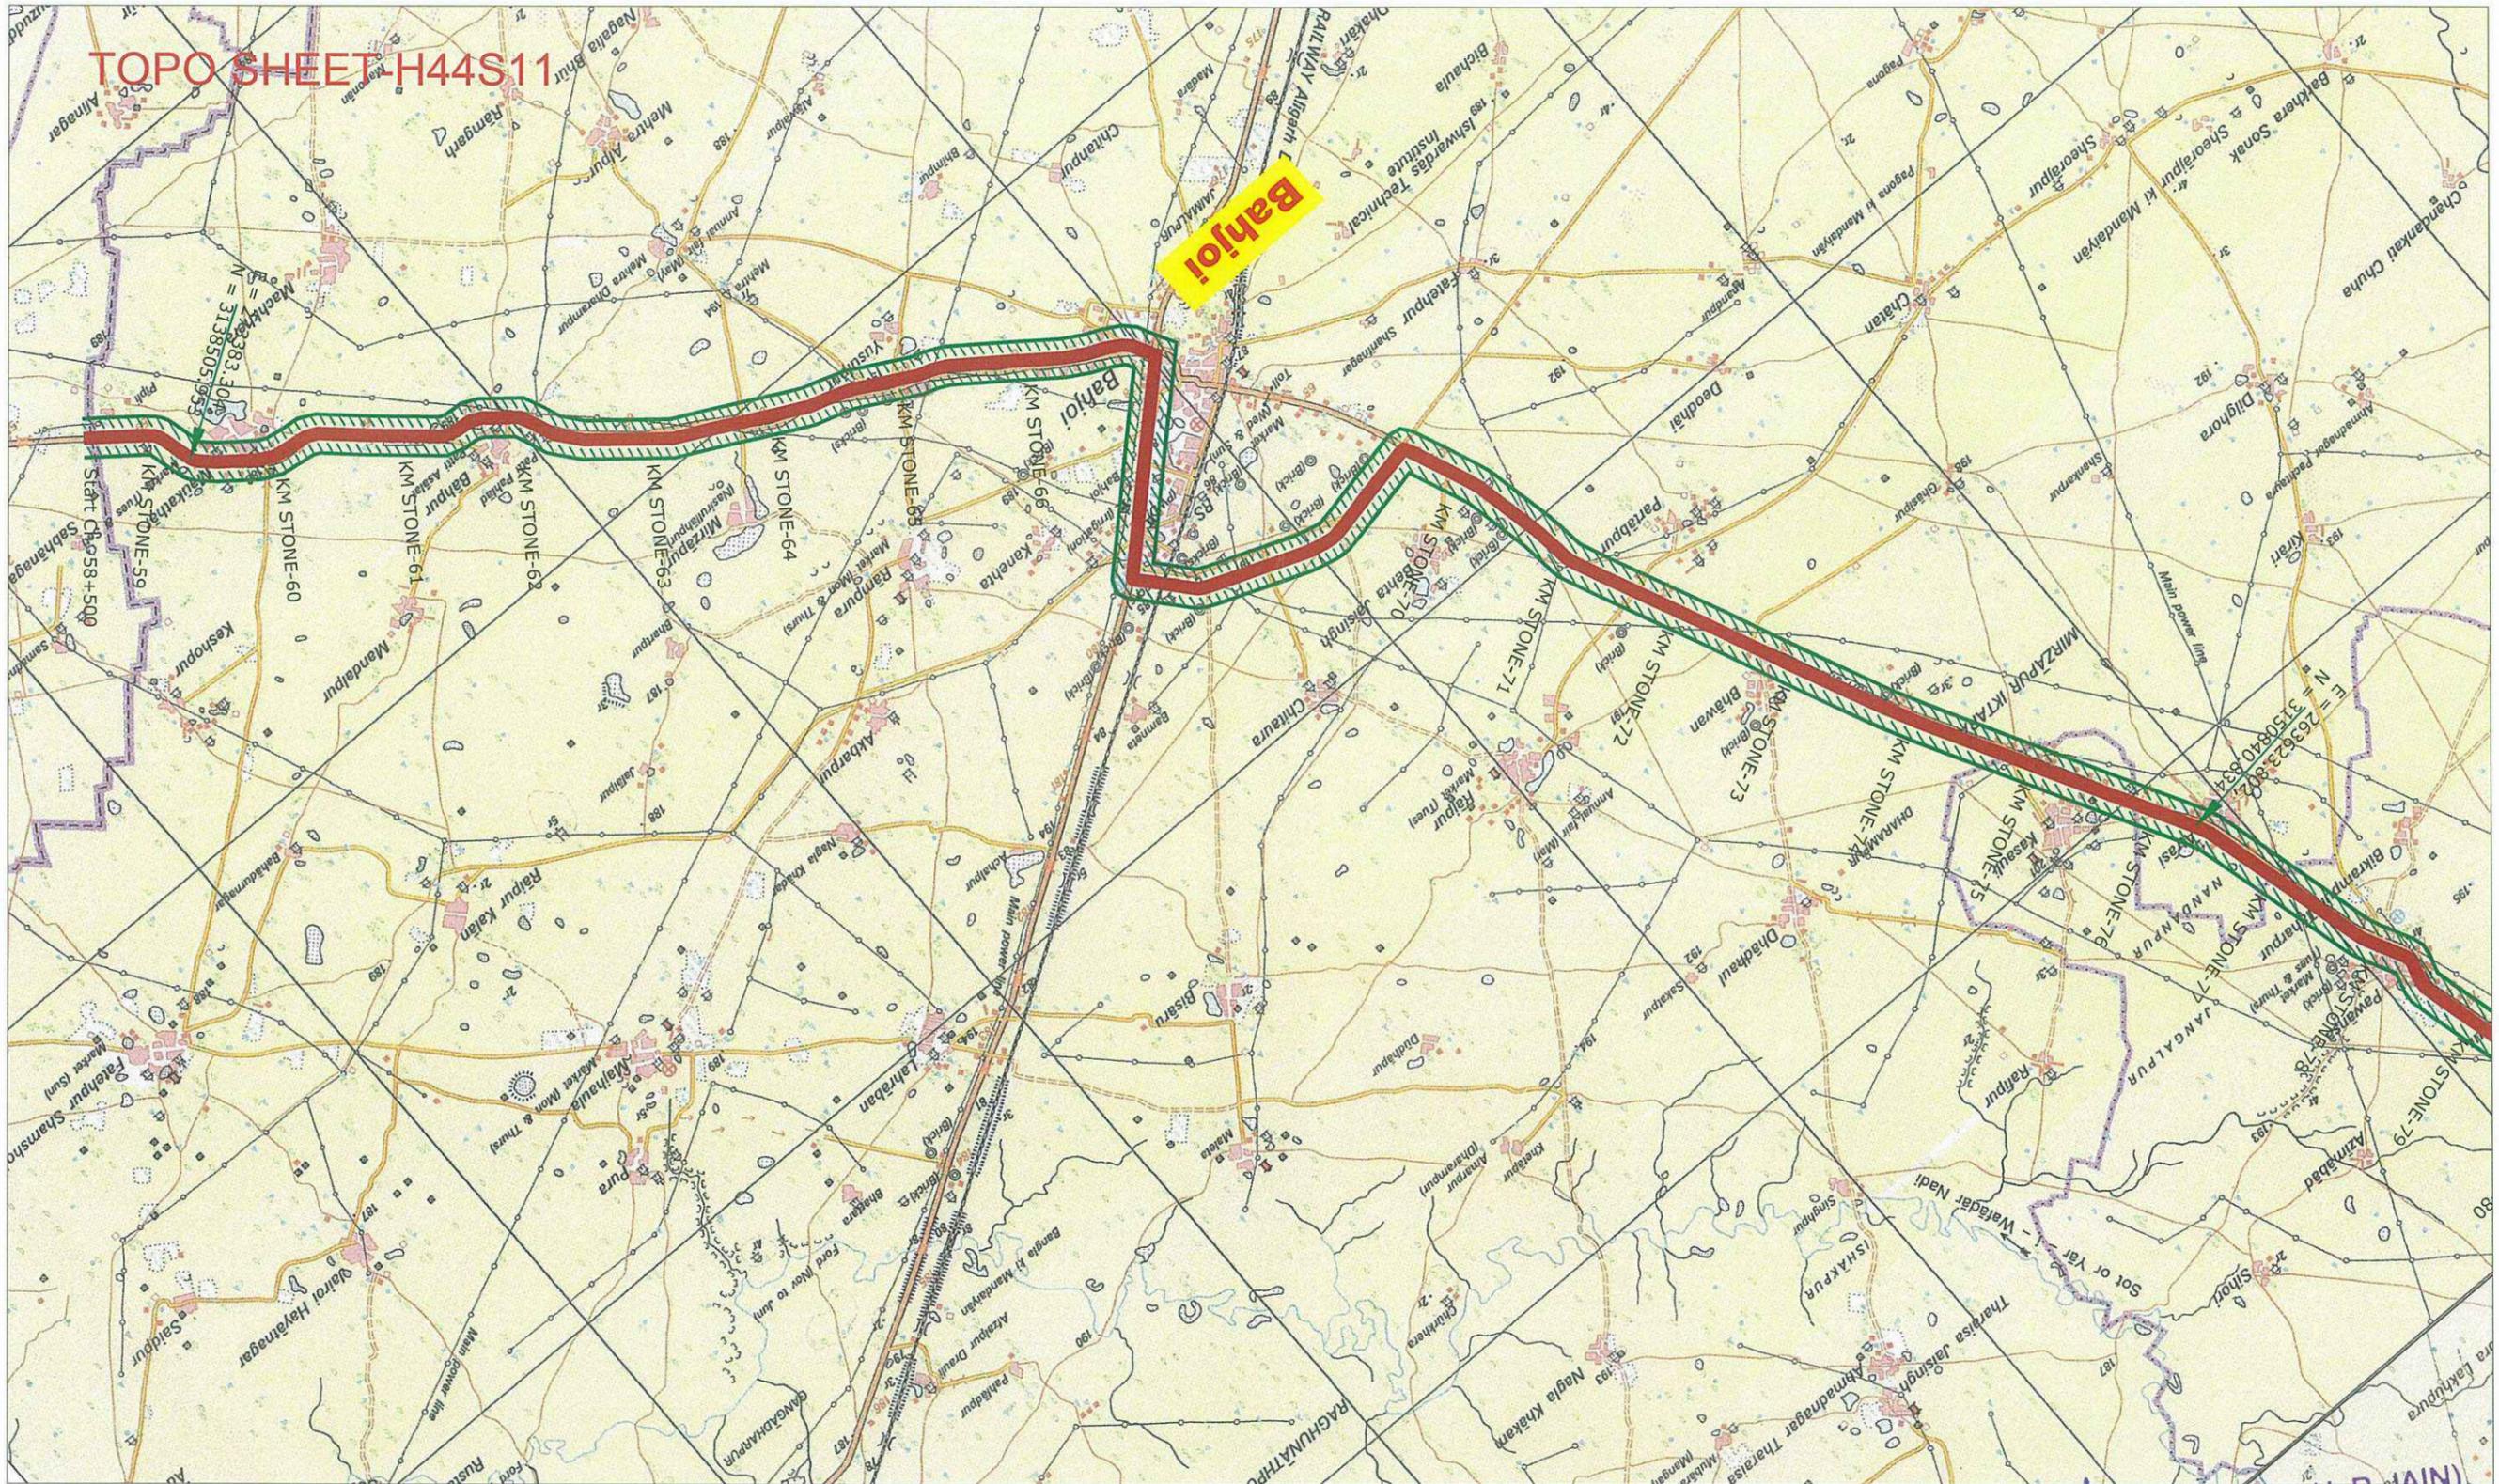

Legend:-

P.F to be diverted 10m from Existing C/L.



Project Road

Boundary of P.F. (Existing ROW)

Fateh *SPH*
Umesh P. JAIN
 Chief Engineer
 World Bank Project (Roads)
 P. W. D. Lucknow

CLIENT:-



Government of Uttar Pradesh
Public Works Department


CONSULTANT:-



PROJECT:-

[Bahjoi to Gajraula section of State Highway No.-51 from Km 58.500 to Km 107.000 of SH-51 in Sambhal district and from Km 107.000 to Km 137.500 of SH-51 in Amroha (J.P.Nagar) district] of Uttar Pradesh

SCALE:-

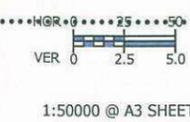

Prepared by

B. K. Reddy

Designed by

Nilesh Kumar

Checked by

Dr. S. S. Deepak

Approved by

Rajeev Gupta

Date

Oct 2014

Revisions

Rev.	Date	Description
R0	Oct 2014	

TITLE:

FOREST LAND PROPOSED TO BE
DIVERTED (SAMBHAL DISTRICT)


DRG. NO.:

EGIS/DPR/EIRH1UP020/DPR/FOREST/FLPD - 01

Badaun ←

→ Gajraula

TOPO SHEET-H44S11, H44S10 and H44S6

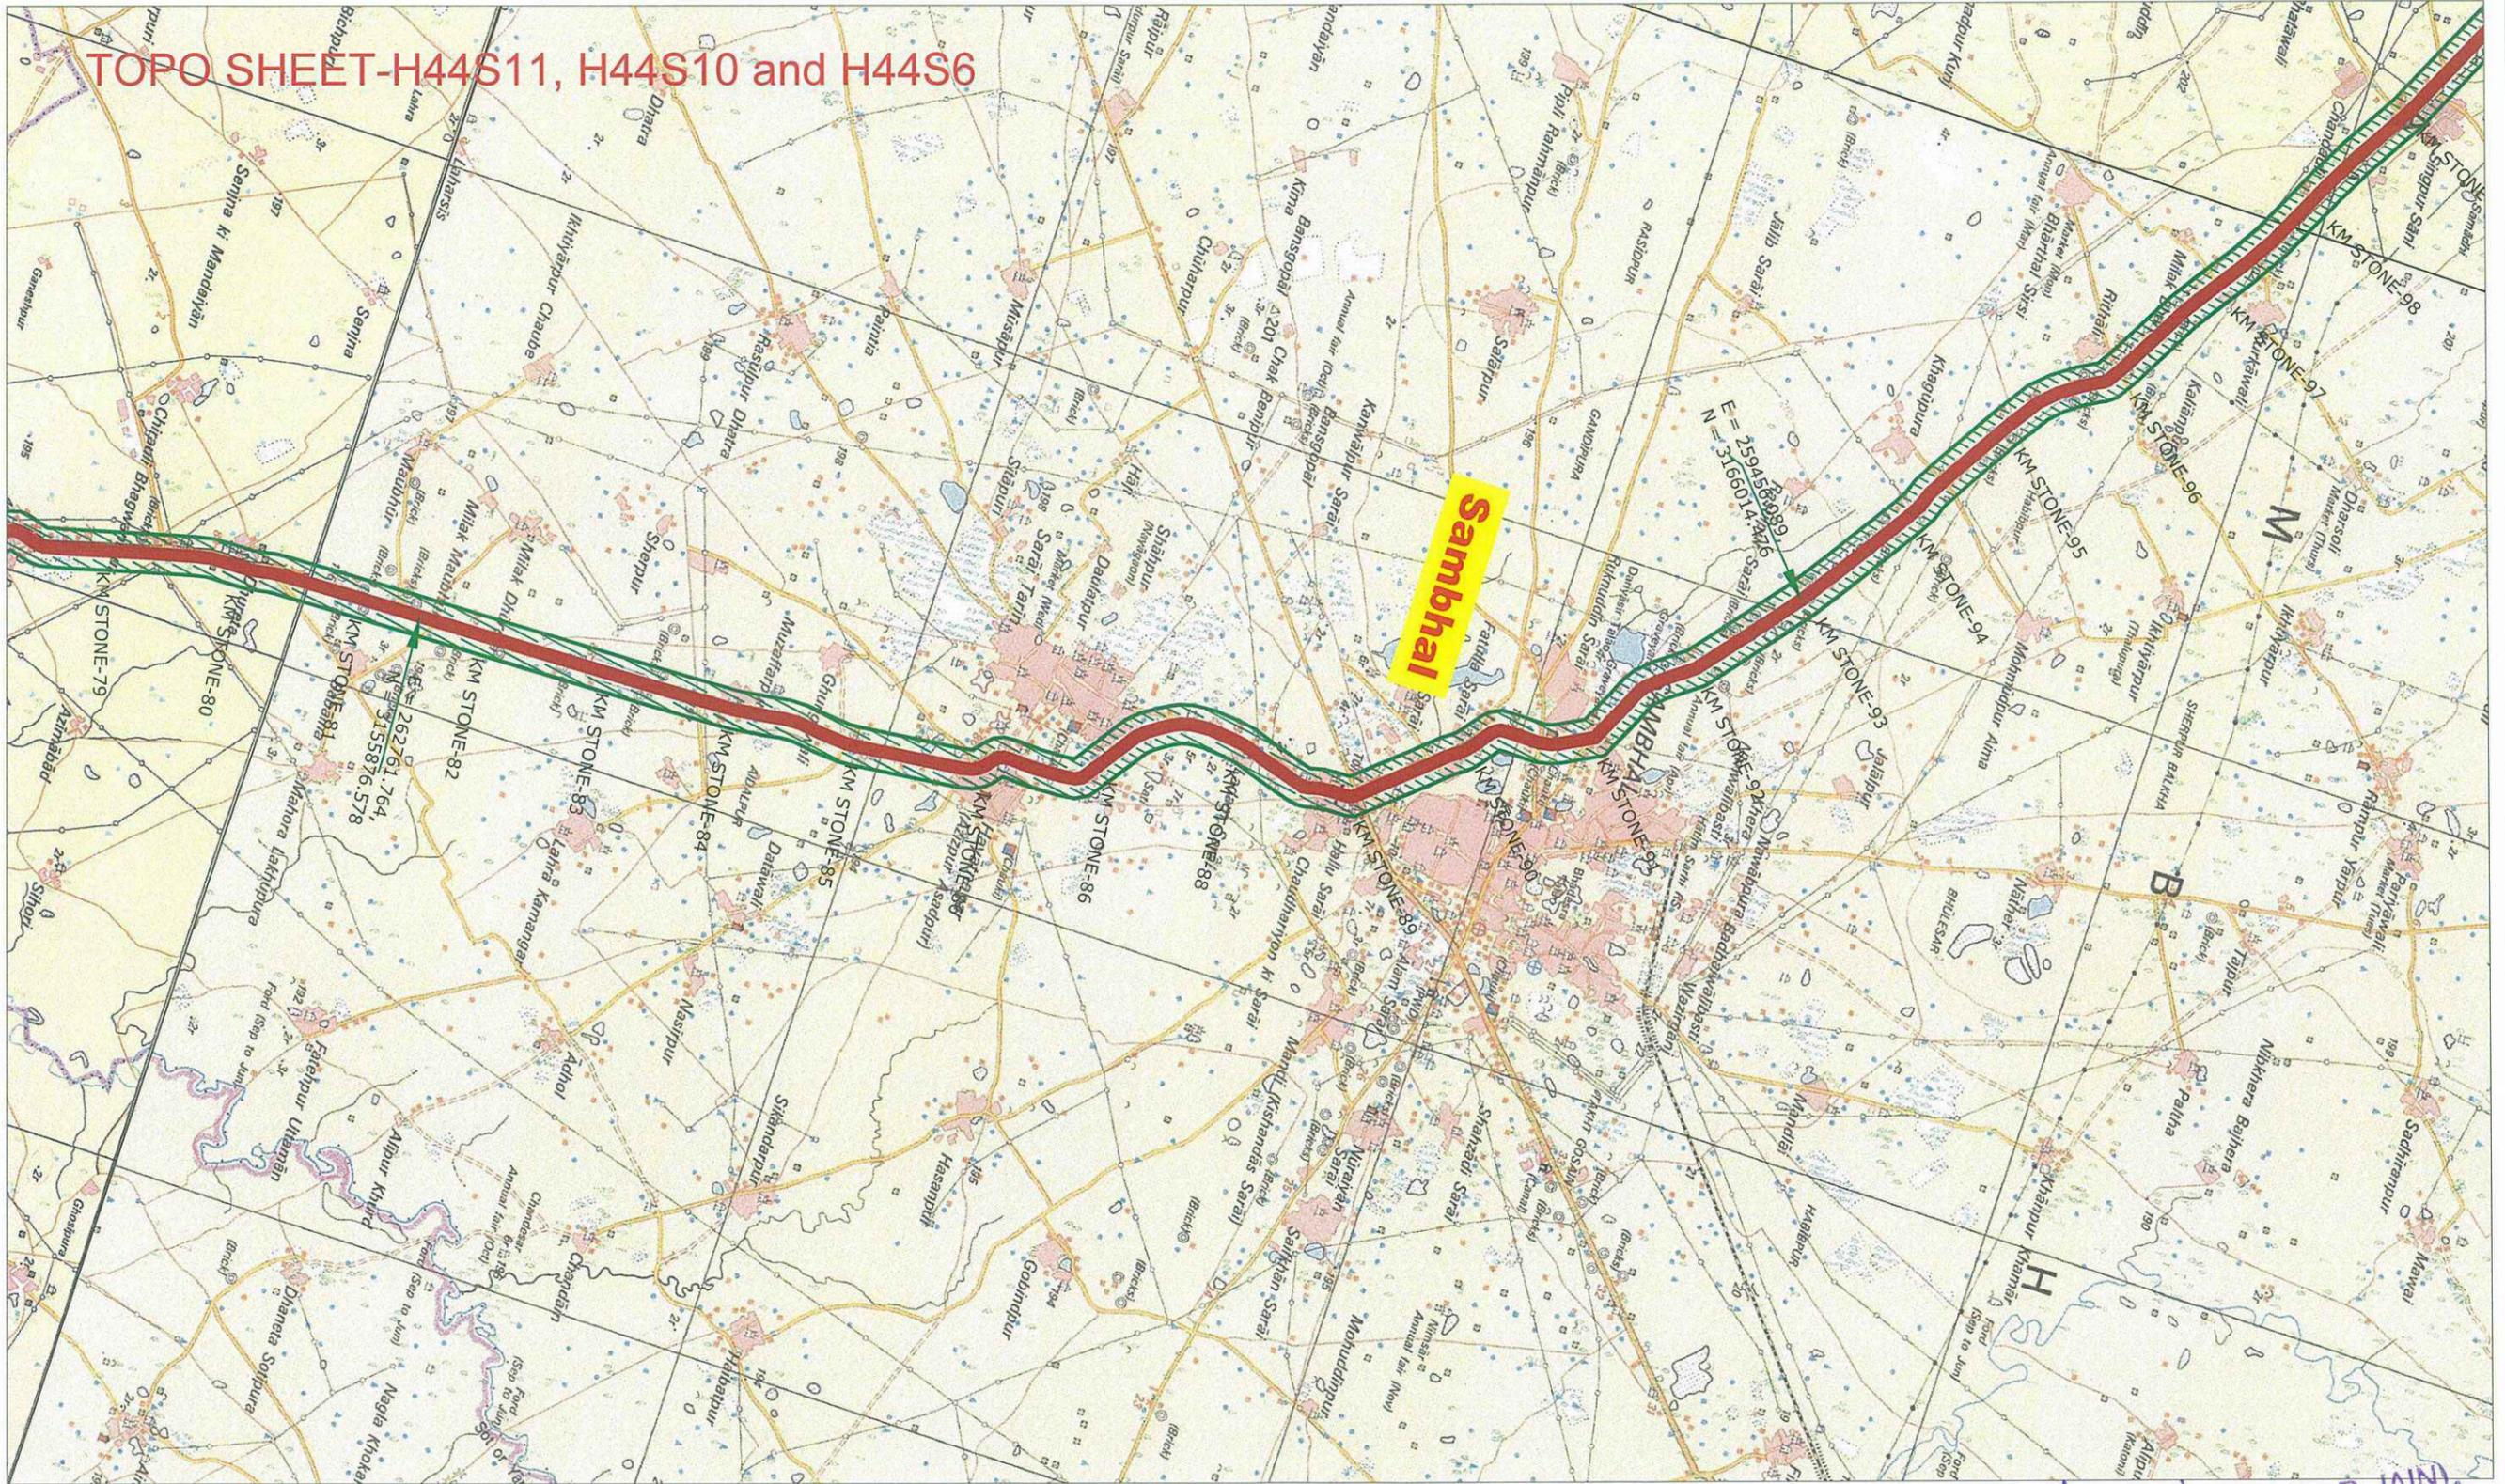

Legend:-

P.F to be diverted 10m from Existing C/L.



Project Road

Boundary of P.F. (Existing ROW)



Face
S.S
Chief Engineer
 World Bank Project (Roads)
 P. W. D. Lucknow


CLIENT:-

 Government of Uttar Pradesh
 Public Works Department

CONSULTANT:-

 consulting engineers pvt. ltd.

PROJECT:-
 [Bahjoi to Gajraula section of State Highway No.-51 from Km 58.500 to Km 107.000 of SH-51 in Sambal district and from Km 107.000 to Km 137.500 of SH-51 in Amroha (J.P.Nagar) district] of Uttar Pradesh

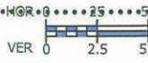SCALE:-

 1:50000 @ A3 SHEET

Prepared by: B.K.Reddy
 Designed by: Nilesh Kumar
 Checked by: Dr. S.S.Deepak
 Approved by: Rajeev Gupta
 Date: Oct 2014

Revisions		
Rev.	Date	Description
RO	Oct 2014	


TITLE:
FOREST LAND PROPOSED TO BE DIVERTED (SAMBHAL DISTRICT)

DRG. NO. :
 EGIS/DPR/EIRH1UP020/DPR/FOREST/FLPD - 02

← Badaun

Gajraula →

TOPO SHEET-H44S6 and G44S5

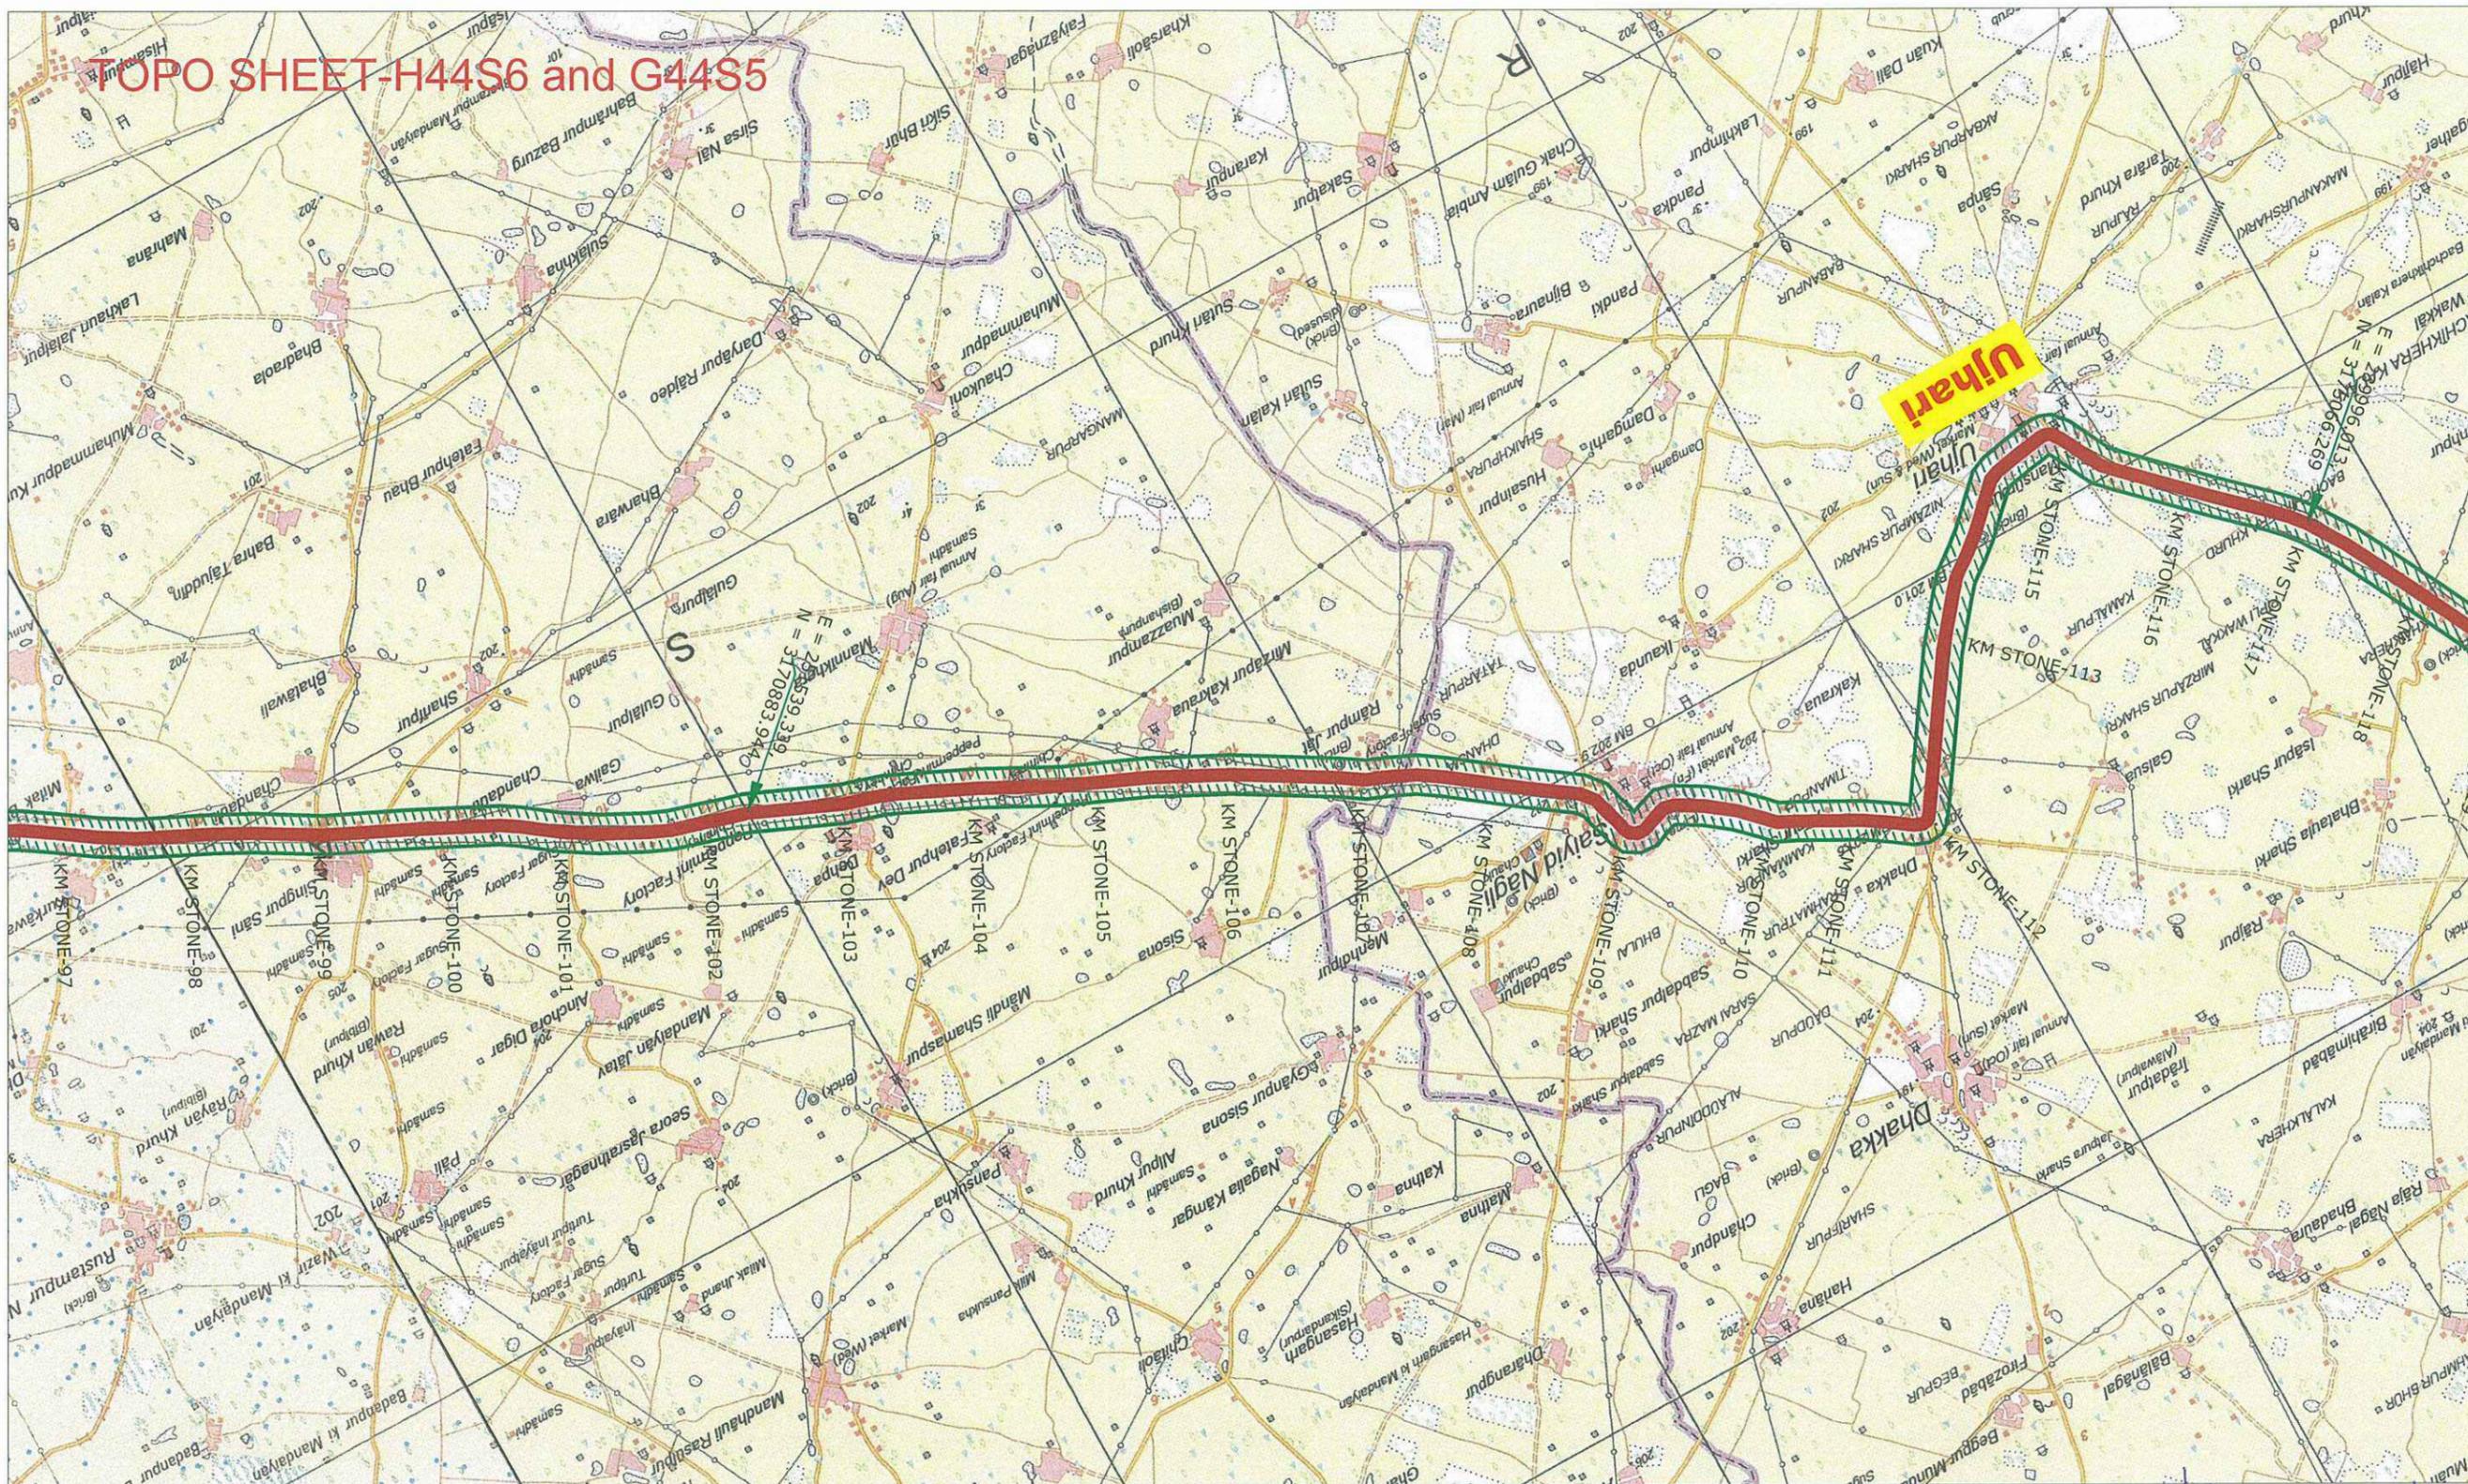

Legend:-

P.F to be diverted 10m from Existing C/L.



Project Road



Boundary of P.F. (Existing ROW)



Handwritten signatures and notes:
 J.P. JAIN
 (Civil Engineer)
 World Bank Project
 15/10/2014

CLIENT:-

 Government of Uttar Pradesh
 Public Works Department

CONSULTANT:-

 egisIndia
 consulting engineers pvt. ltd.

PROJECT:-
 [Bahjoi to Gajraula section of State Highway No.-51 from Km 58.500 to Km 107.000 of SH-51 in Sambal district and from Km 107.000 to Km 137.500 of SH-51 in Amroha (J.P.Nagar) district] of Uttar Pradesh

SCALE:-

 1:50000 @ A3 SHEET

Prepared by: B.K.Reddy
 Designed by: Nilesh Kumar
 Checked by: Dr. S.S.Deepak
 Approved by: Rajeev Gupta
 Date: Oct 2014


Revisions		
Rev.	Date	Description
RO	Oct 2014	

TITLE:
 FOREST LAND PROPOSED TO BE
 DIVERTED (SAMBHAL & AMROHA DISTRICTS)
 DRG. NO. :
 EGIS/DPR/EIRH1UP020/DPR/FOREST/FLPD - 03

← Badaun

Gajraula →

TOPO SHEET - G44S5 and H44S1

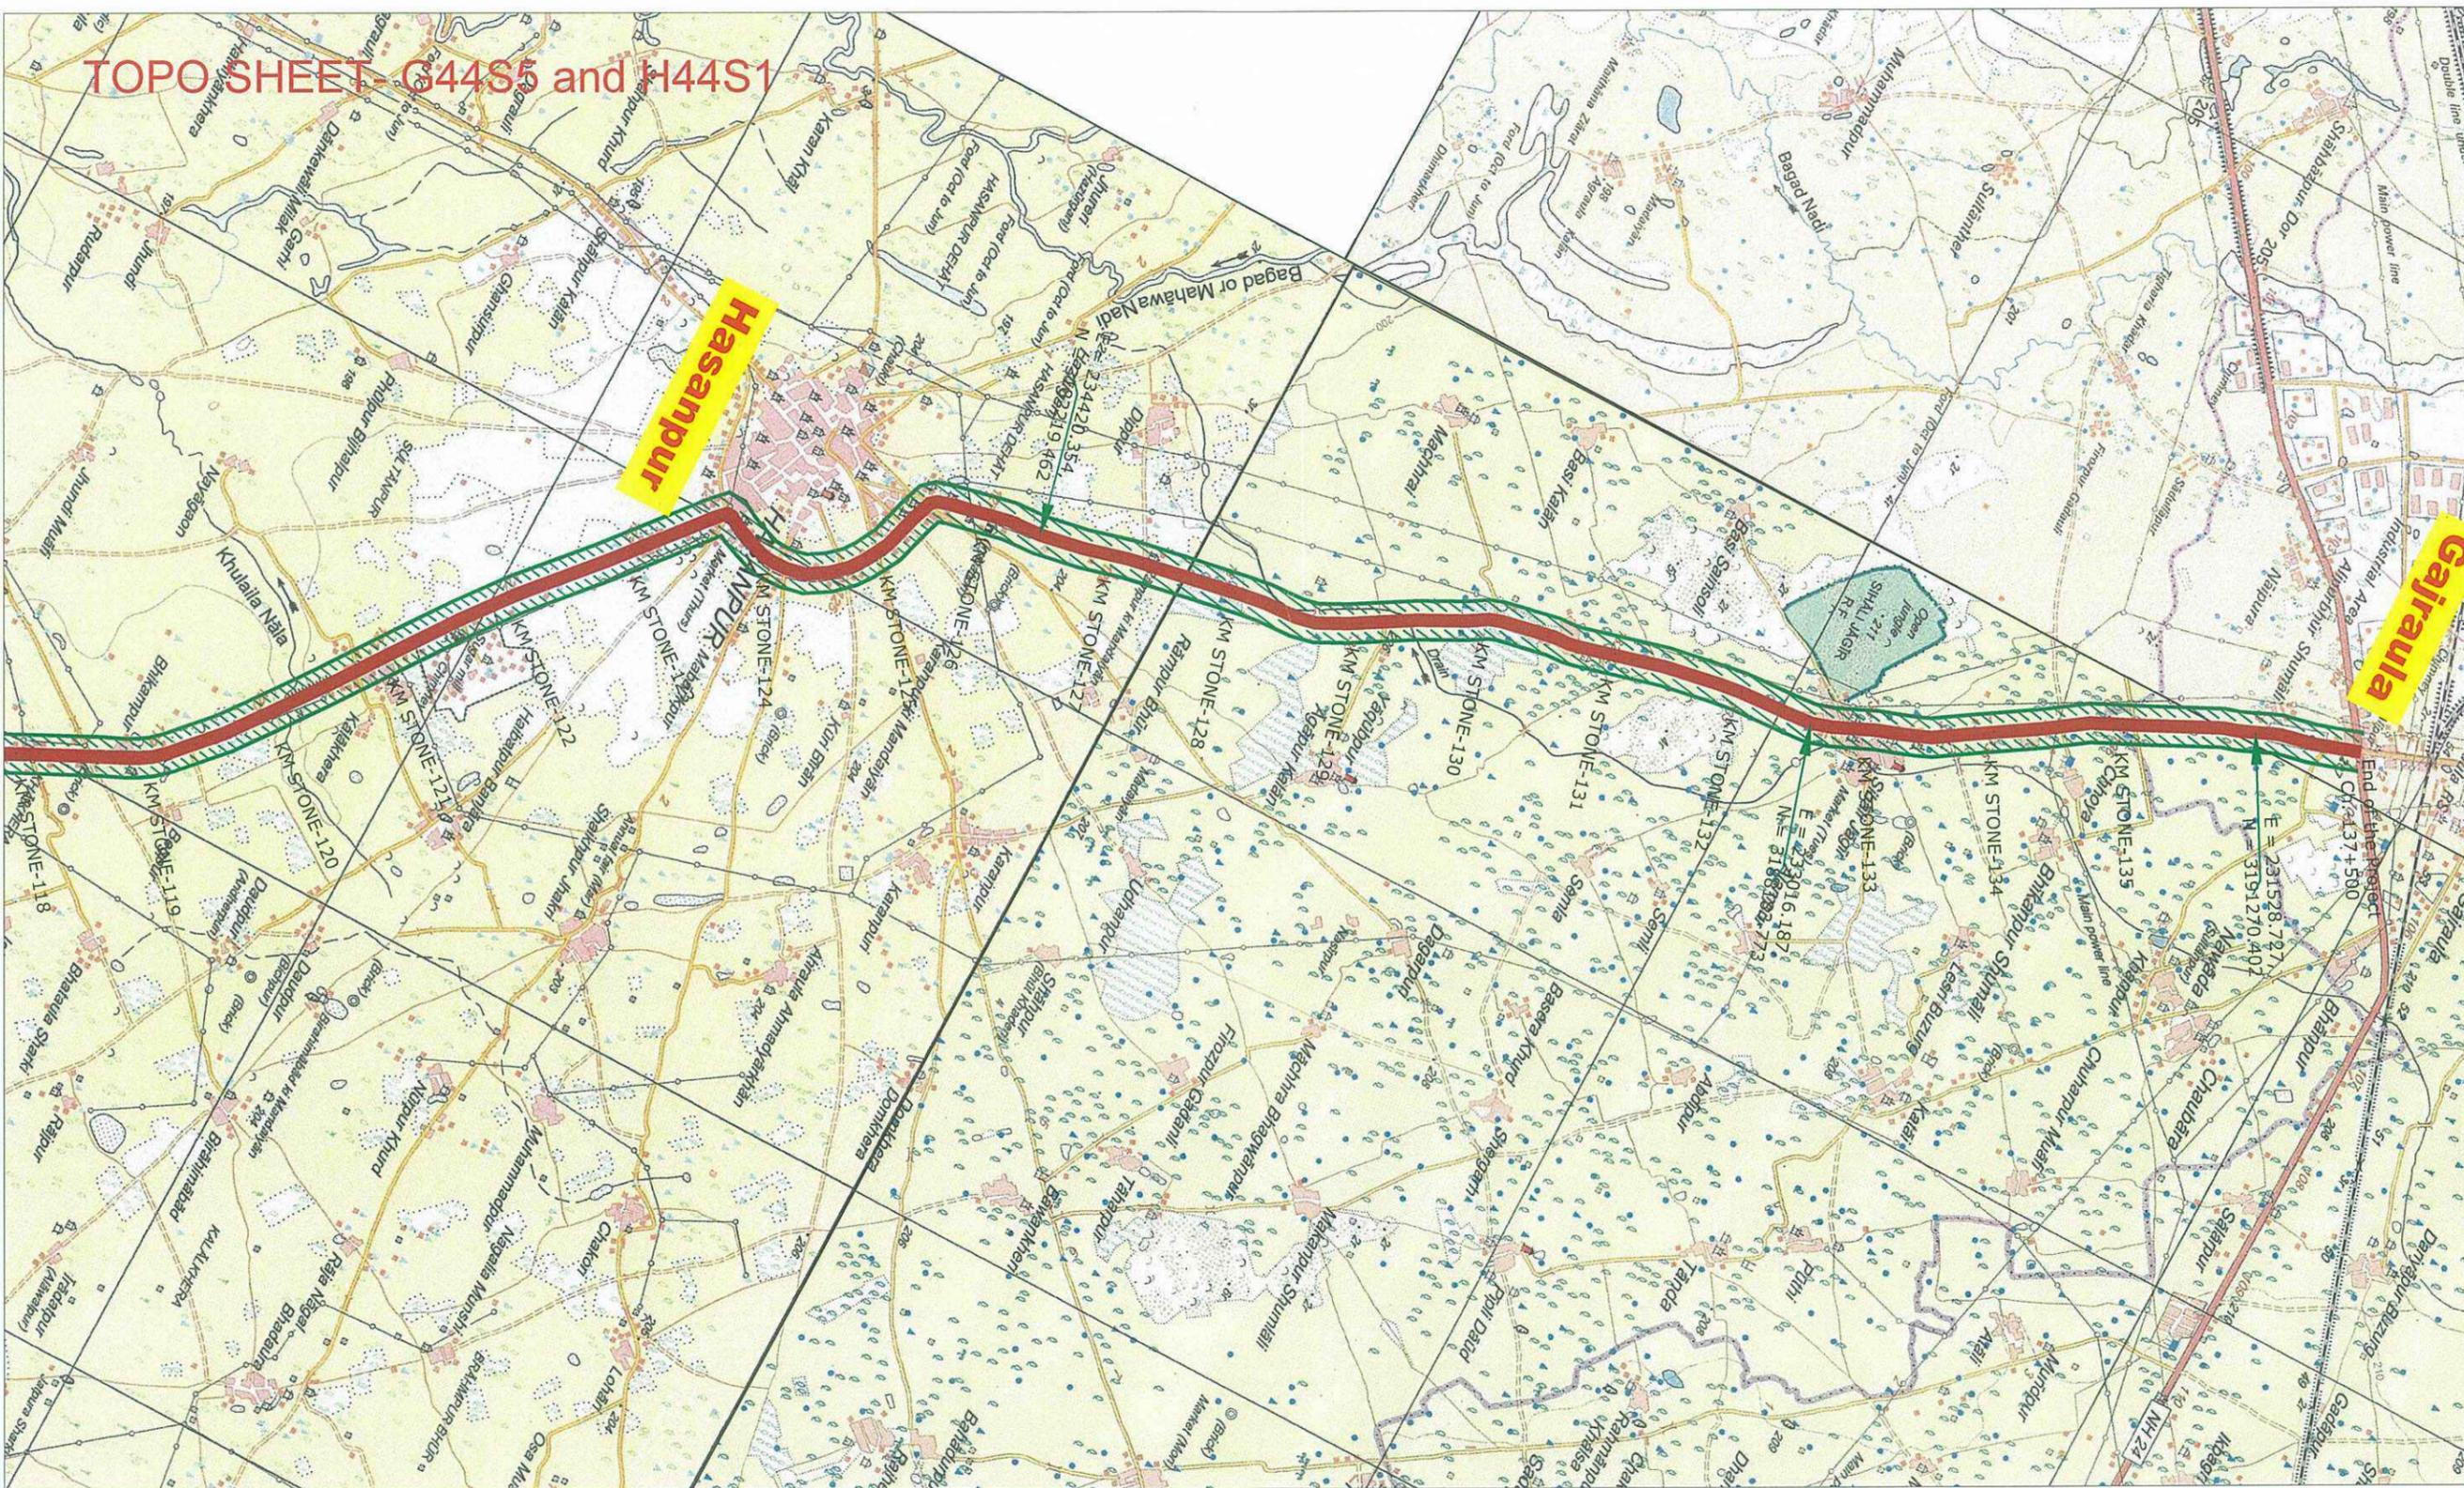

Legend:-

P.F. to be diverted 10m from Existing C/L.



Project Road



Boundary of P.F. (Existing ROW)



[Handwritten signatures]
J.P. JAIN
 Chief Engineer
 W.P.D. (Roads)


CLIENT:-

 Government of Uttar Pradesh
 Public Works Department

CONSULTANT:-

 egis India
 consulting engineers pvt. ltd.

PROJECT:-
 [Bahjoi to Gajraula section of State Highway No.-51 from Km 58.500 to Km 107.000 of SH-51 in Sambal district and from Km 107.000 to Km 137.500 of SH-51 in Amroha (J.P.Nagar) district] of Uttar Pradesh

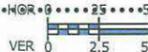SCALE:-

 1:50000 @ A3 SHEET

Prepared by: B.K.Reddy
 Designed by: Nilesh Kumar
 Checked by: Dr. S.S.Deepak
 Approved by: Rajeev Gupta
 Date: Oct 2014

Revisions		
Rev.	Date	Description
RO	Oct 2014	

TITLE:
 FOREST LAND BARROPER (Roads)
 DIVERTED (AMROHA DISTRICT)
 DRG. NO. :
 EGIS/DPR/EIRH1UP020/DPR/FOREST/FLPD - 04