


GPS MAP FOR CONSTRUCTION OF 27 M SPAN DOUBLE LANE MOTORABLE STEEL GIRDER BRIDGE OVER SUGAL KHAD AT GUNNI INCLUDING CONST. OF APPROACH ROAD, UNDER 'C.R.F.' SCHEME, PWD(R&B) DIVISION BASOHLI, DISTRICT KATHUA.

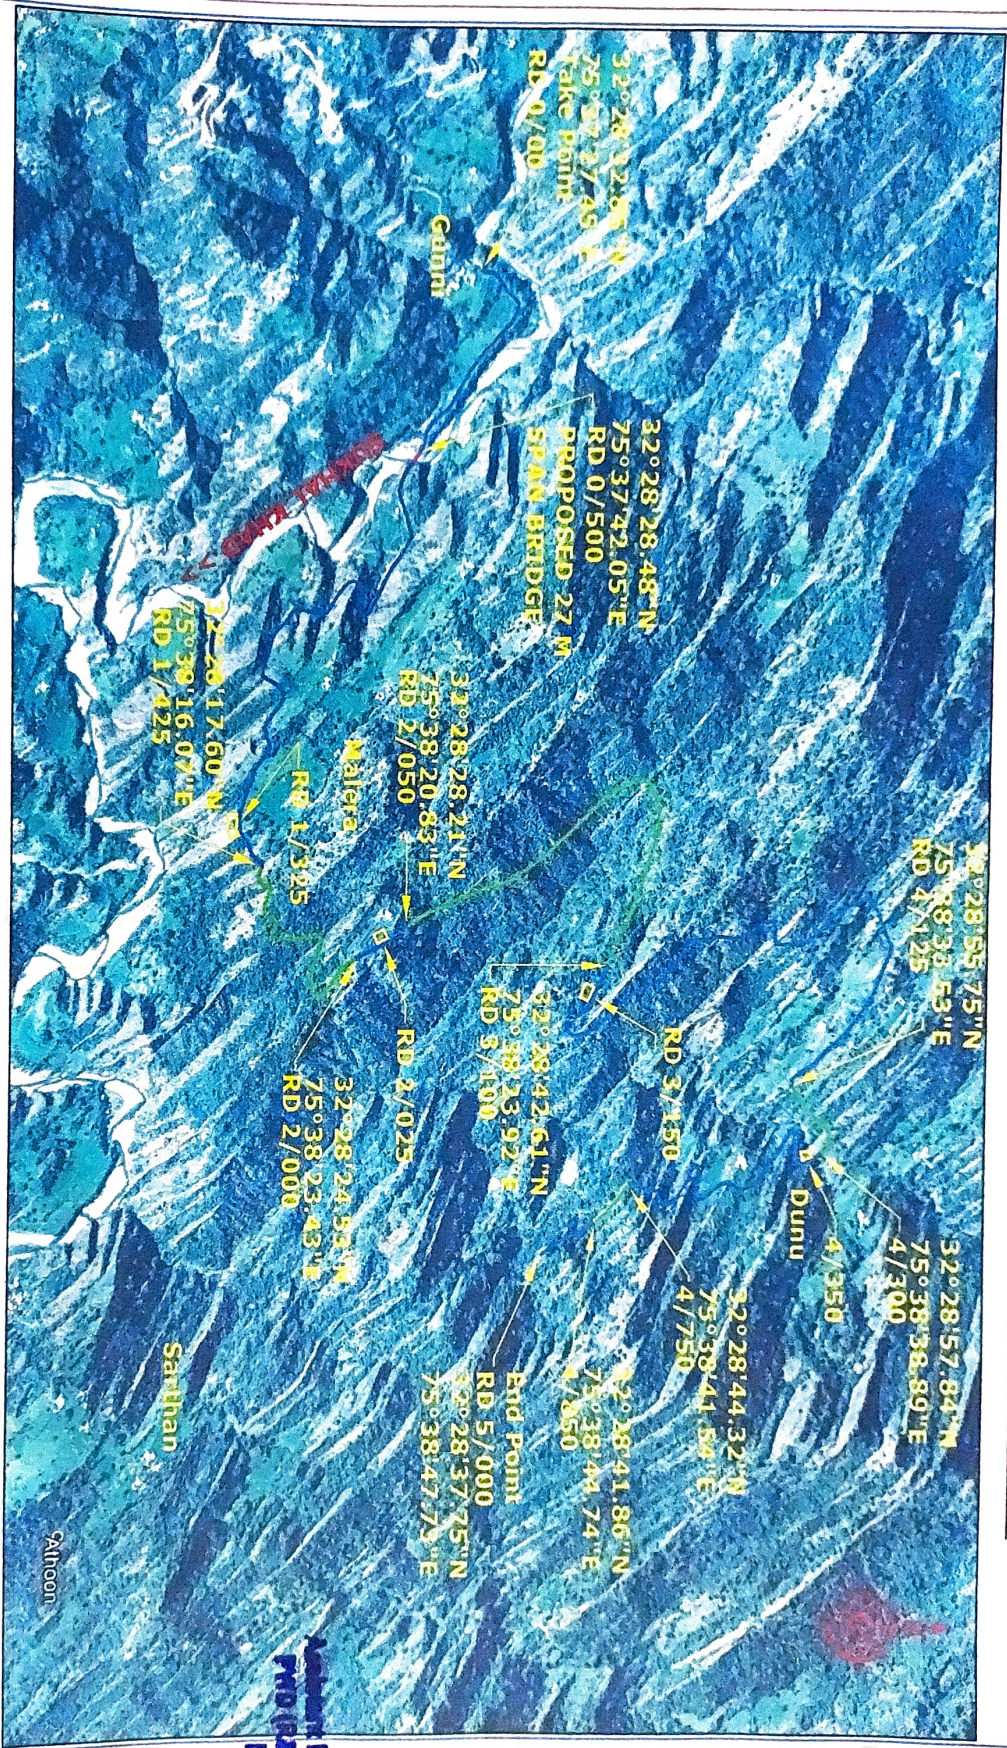

LEGEND:-

1.	FOREST LAND	
2.	PRIVATE LAND	
3.	PROPOSED BRIDGE	
4.	OTHER ROADS	
5.	DUMPING SITE	

Assistant Executive Engineer
PWD (R&B) Sub-Division
Maharipur

Handwritten signature

Handwritten initials

Handwritten initials

Handwritten signature

Handwritten signature

Executive Engineer
PWD (R&B) Division
Basohli