


TOPOSHEET MAP FOR CONSTRUCTION OF 27 M SPAN DOUBLE LANE MOTORABLE STEEL GIRDER BRIDGE OVER SAGAL KHAD AT GUNMI INCLUDING CONST. OF APPROACH ROAD.

UNDER 'C.R.F. SCHEME/PWD/R&B' DIVISION, BASOHI, DISTRICT KATHUA.

SCALE: 1:50000

TOPOSHEET NO. 43P/11

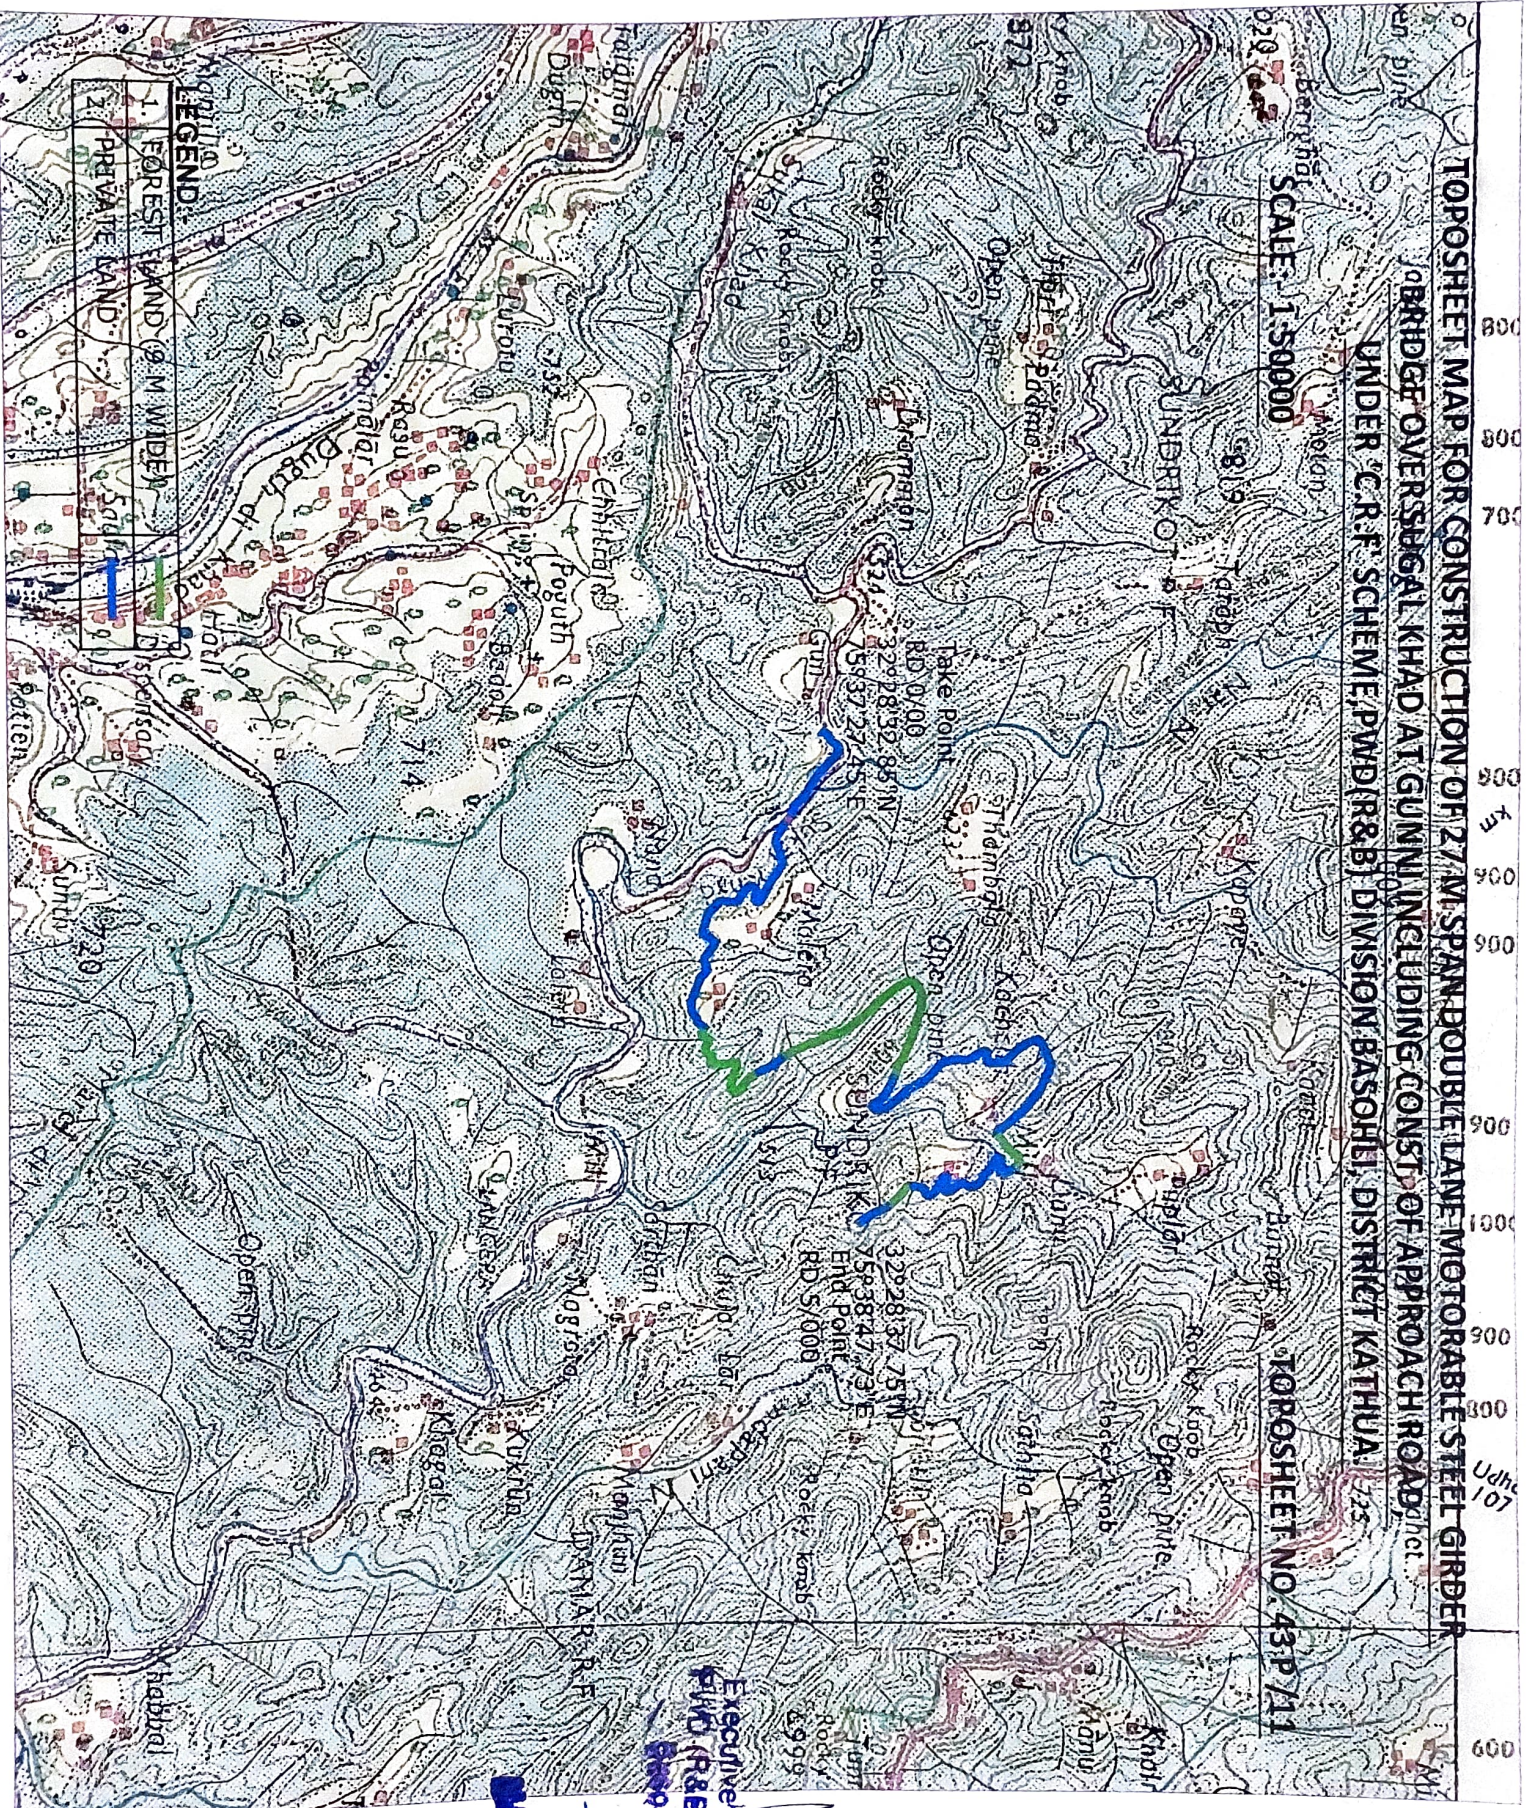

LEGEND

1. FOREST LAND (9 M WIDE)
2. PRIVATE LAND

Executive Engineer
 PWD (R&B) DIVISION
 Basohi

A.E.E.
BHAWPUR

Handwritten signatures and initials:
 P. K. R. AE
 R. K. S. AE