


**Map showing the Rehabilitation and upgradation of NH-219 from KM 58/6 to KM 140/680
(Palamaneru to Krishnagiri border section) to two lane with paved shoulders in the state of
andhrapradesh under corridor apporach through Engineering procument& construction(EPC)
basis Contract, Forest of Kuppam Range,Chittoor West Division.**

-57-
-81-
N
1:12500

S no	Name	Easting	Northing	Elevation	Latitude	Longiude
1	A000	209320.565	1400723.752	619.909	12.65727500	78.32398959
2	A001	210794.681	1403159.222	669.595	12.67941094	78.33732156
3	A002	210779.950	1403168.271	669.580	12.67949131	78.33718519
4	A003	210771.013	1403201.036	672.979	12.67978646	78.33709989
5	A004	210665.660	1403035.729	677.762	12.67828351	78.33614618
6	A005	210650.629	1403048.929	678.418	12.67840136	78.33600666
7	A006	210658.154	1403042.611	678.739	12.67834498	78.33607648
8	A007	210532.468	1402844.333	692.933	12.67654232	78.33493883
9	A008	210317.507	1402641.114	682.705	12.67468679	78.33298034
10	A009	210223.320	1402571.137	683.157	12.67404598	78.33212043
11	A00A	210086.325	1402365.572	672.771	12.67217644	78.33087947
12	A00B	209993.174	1402258.347	667.381	12.67119926	78.33003261
13	A00C	209906.564	1402150.785	664.599	12.67021964	78.32924597
14	A00D	209896.841	1402151.850	664.342	12.67022836	78.32915641
15	A00E	209916.168	1402149.774	664.177	12.67021140	78.32933441
16	A00G	209909.833	1402044.523	655.091	12.66926007	78.32928604
17	A00H	209880.704	1401973.224	648.492	12.66861333	78.32902478
18	A00I	209819.091	1401907.967	645.594	12.66801817	78.32846411
19	A00J	209748.318	1401800.103	642.990	12.66703729	78.32782320
20	A00K	209729.074	1401733.034	643.121	12.66642967	78.32765249
21	A00L	209637.558	1401606.326	637.892	12.66527665	78.32682253
22	A00M	209566.236	1401553.882	638.841	12.66479632	78.32617136
23	A00N	209526.830	1401466.337	640.682	12.66400189	78.32581709
24	A00O	209527.312	1401490.142	640.336	12.66421696	78.32581929
25	A00P	209574.374	1401442.812	645.461	12.66379378	78.32625668
26	A00Q	209601.092	1401404.921	646.566	12.66345397	78.32650604
27	A00R	209601.602	1401374.784	645.079	12.66318180	78.32651357
28	A00S	209564.877	1401297.728	641.123	12.66248235	78.32618298
29	A00T	209511.621	1401243.031	639.257	12.66198324	78.32569823
30	A00V	209384.760	1401042.259	637.062	12.66015803	78.32455013
31	A00W	209315.175	1400819.788	626.798	12.65814201	78.32393097
32	A00X	209330.059	1400721.033	619.999	12.65725132	78.32407719
33	A00Z	209312.351	1400726.562	619.622	12.65729963	78.32391377

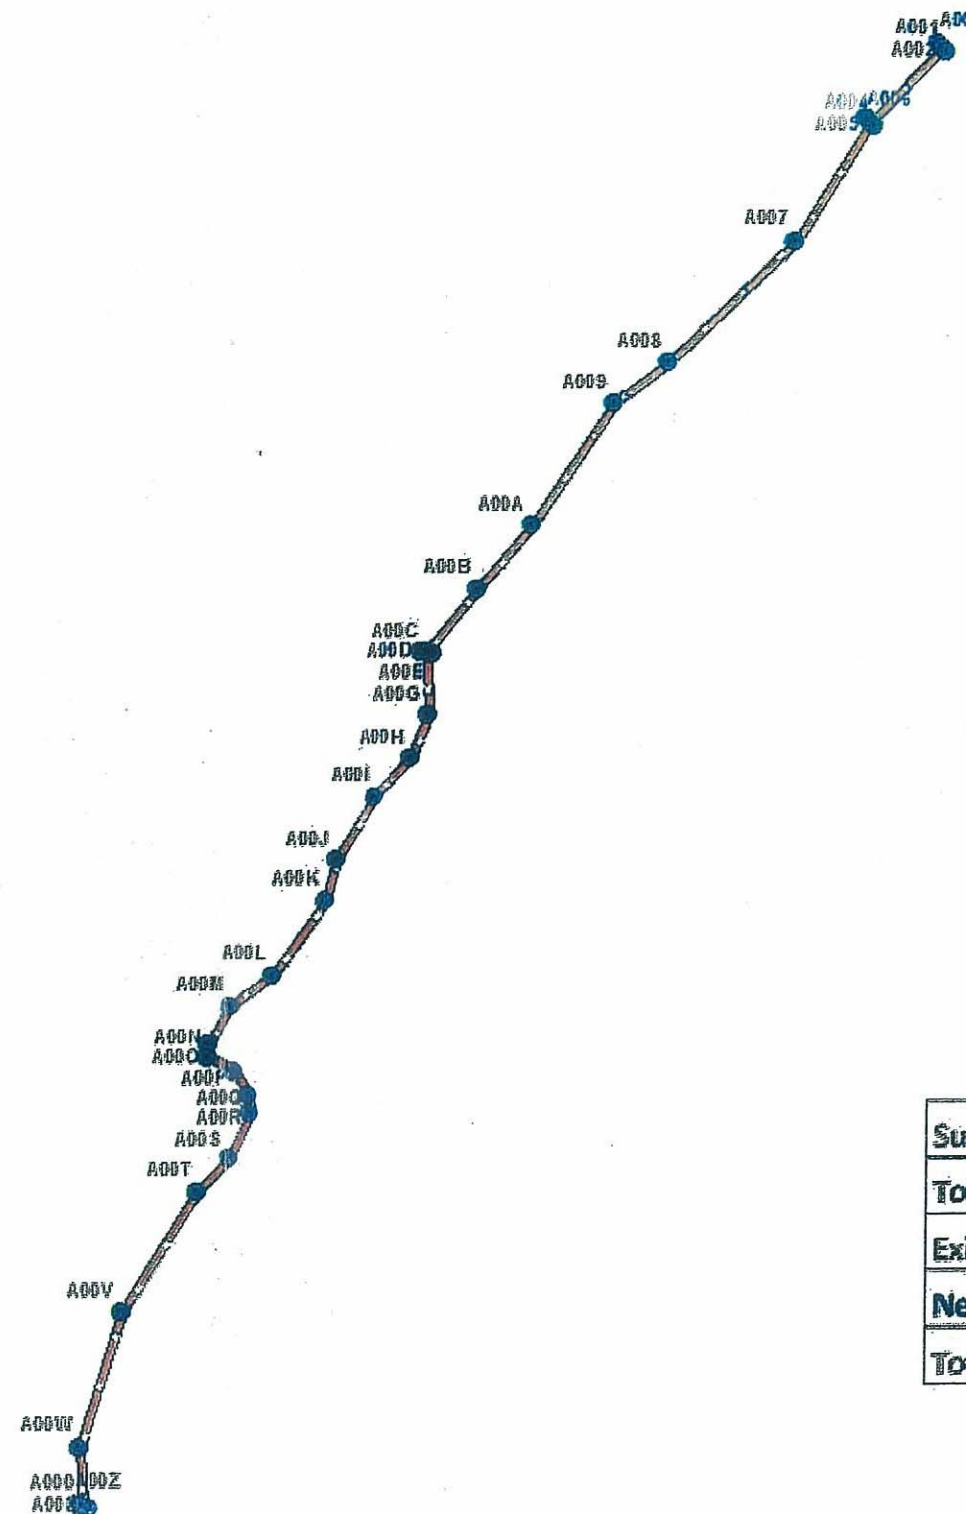

Surveyd Road Length	3023.29 M
Total Road Width	20 M
Existing Road Width	7 M
Net Road Width	13 M
Total Net Area 3023.29 m * 13 m/10000	3.930 Ha

Legend	
	DGPS Points
	Surveyed Length

K. H. Srinivas
**EXECUTIVE ENGINEER
(R & B) N.H. Division
CHITTOOR.**

The DGPS/GNSS/ET'S data is only verified,the absolute location of Points shall be verified by the concerned field officer.

