

പ്രേക്ഷകൻ

1. മലഹാജ്. പി FGS
കൃഷ്ണ റിസർവ്വേ ക്വാരിസ്
2. അരുൺ കൃഷ്ണ . ഐ.ആ ട്രസ്റ്റ്
മഞ്ചേലൂർ റിസർവ്വേ ക്വാരിസ്

സ്പ്രിങ്കർക്കാവ്

സർവ്വേ ഡെപ്യൂട്ടി ഡയറക്ടർ
കാസർഗോഡ്

വിഷയം : കാസർഗോഡ് താലൂക്ക് മലങ്കലാ റഹഫല
ചെങ്കുളി ലഭ്യമാക്കുന്നതിന് സർവ്വേ ജോലികൾ
ചെയ്യുന്നത് സംബന്ധിച്ച്.

സ്കൂപ്പന: കാസർഗോഡ് സർവ്വേ ഡെപ്യൂട്ടി ഡയറക്ടർ
16.09.2025 ഡെ DSKSGD/6928/2025 - Y5 നമ്പർ ഉത്തരവ്.


സർ മേൽ വിഷയത്തിലേക്ക് അന്വേഷണ ശ്രമമെടുക്കുന്നു.
മലങ്കലാ റഹഫല ചെങ്കുളി ലഭ്യമാക്കുന്നത് സംബന്ധിച്ച്,
കാസർഗോഡ് താലൂക്കിലെ നൂറുകൾ വില്ലേജുകൾ (കാമ്പൂർ)
Sy No. 610/1Bയിൽ റെട്ട് 0.4755 Htr, അടങ്കൽ വില്ലേജിലെ
Sy No. 832/1ptയിൽ റെട്ട് 0.3800 Htr, ലഭം പാടി വില്ലേജിലെ
Sy No: 271/1, 271ptയിൽ റെട്ട് 0.7087 Htr ദുരിതകരമായ
സെക്ഷനുകൾ നൂറുകൾ അനുസരിച്ചും ഫോറസ്റ്റ് ക്വാരിസർമാർ
കാണിച്ചതനുസരിച്ചും പ്രകാരം സർവ്വേ ചെയ്ത റിക്കാർഡ് നൂറുകൾ
KML ഫോർമാറ്റിൽ ഉൾപ്പെടെ അന്വേഷണ ചുമതല കൈമാറുന്നതിനായി സമർപ്പിക്കുന്നു.

വിശ്വസനീയതയോടെ

1. മലഹാജ്. പി FGS
2. അരുൺ കൃഷ്ണ . ഐ.ആ ട്രസ്റ്റ്

District: Kasargode
Taluk :Kasargode
Village :Adoor

Fied no :832/pt

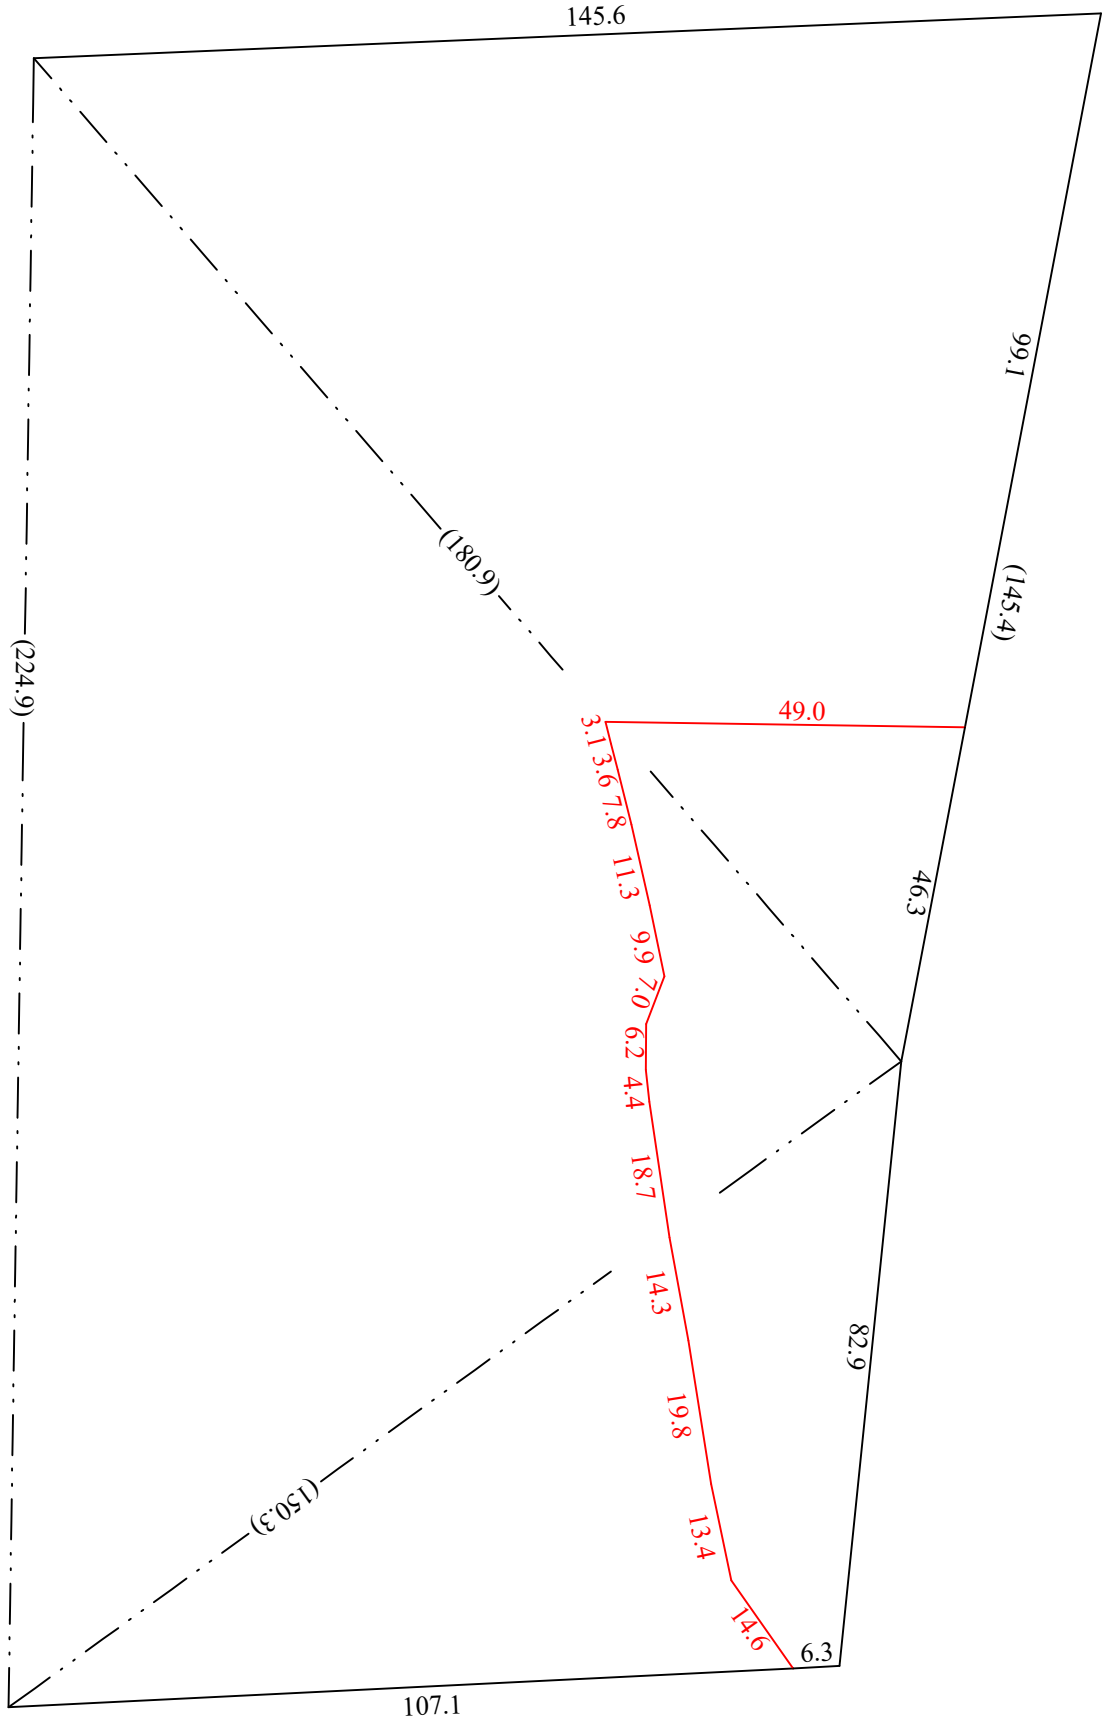

JOSE.T.T POSSESSION AREA : 0.3800 H

Scale 1 : 2000


Signature of Surveyor
1. Mahesh P (fgs)
2. Arunkumar A K (Sgs)

District: Kasargode

Taluk :Kasargode

Village :Adur (Group)Karadka

Fied no 610 /1B

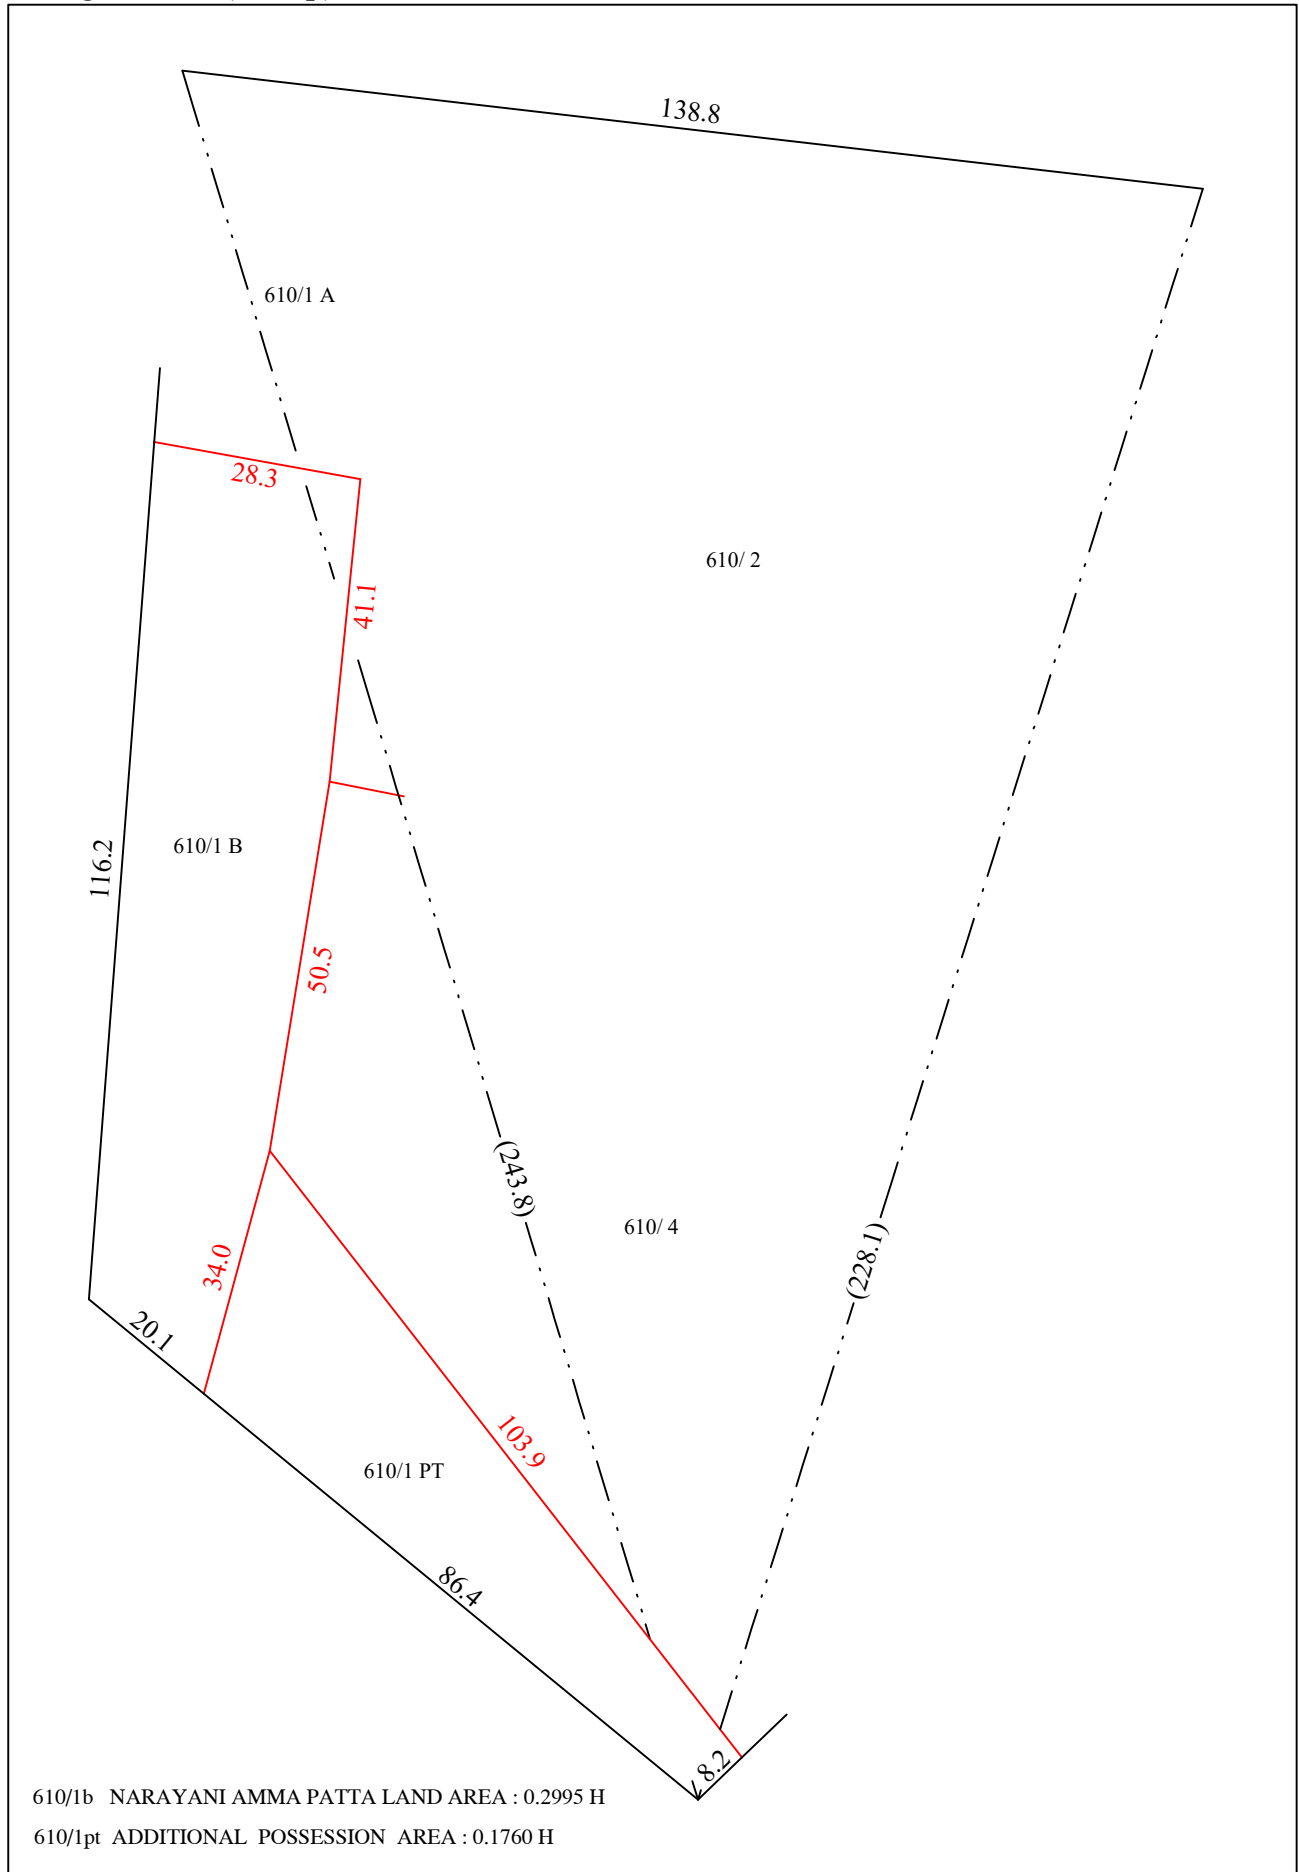


Signature of Surveyor

1. Mahesh P (fgs)
2. Arunkumar A K (Sgs)

District: Kasargode
Taluk :Kasargode
Village :Delampady

Fied no 271/1,271pt

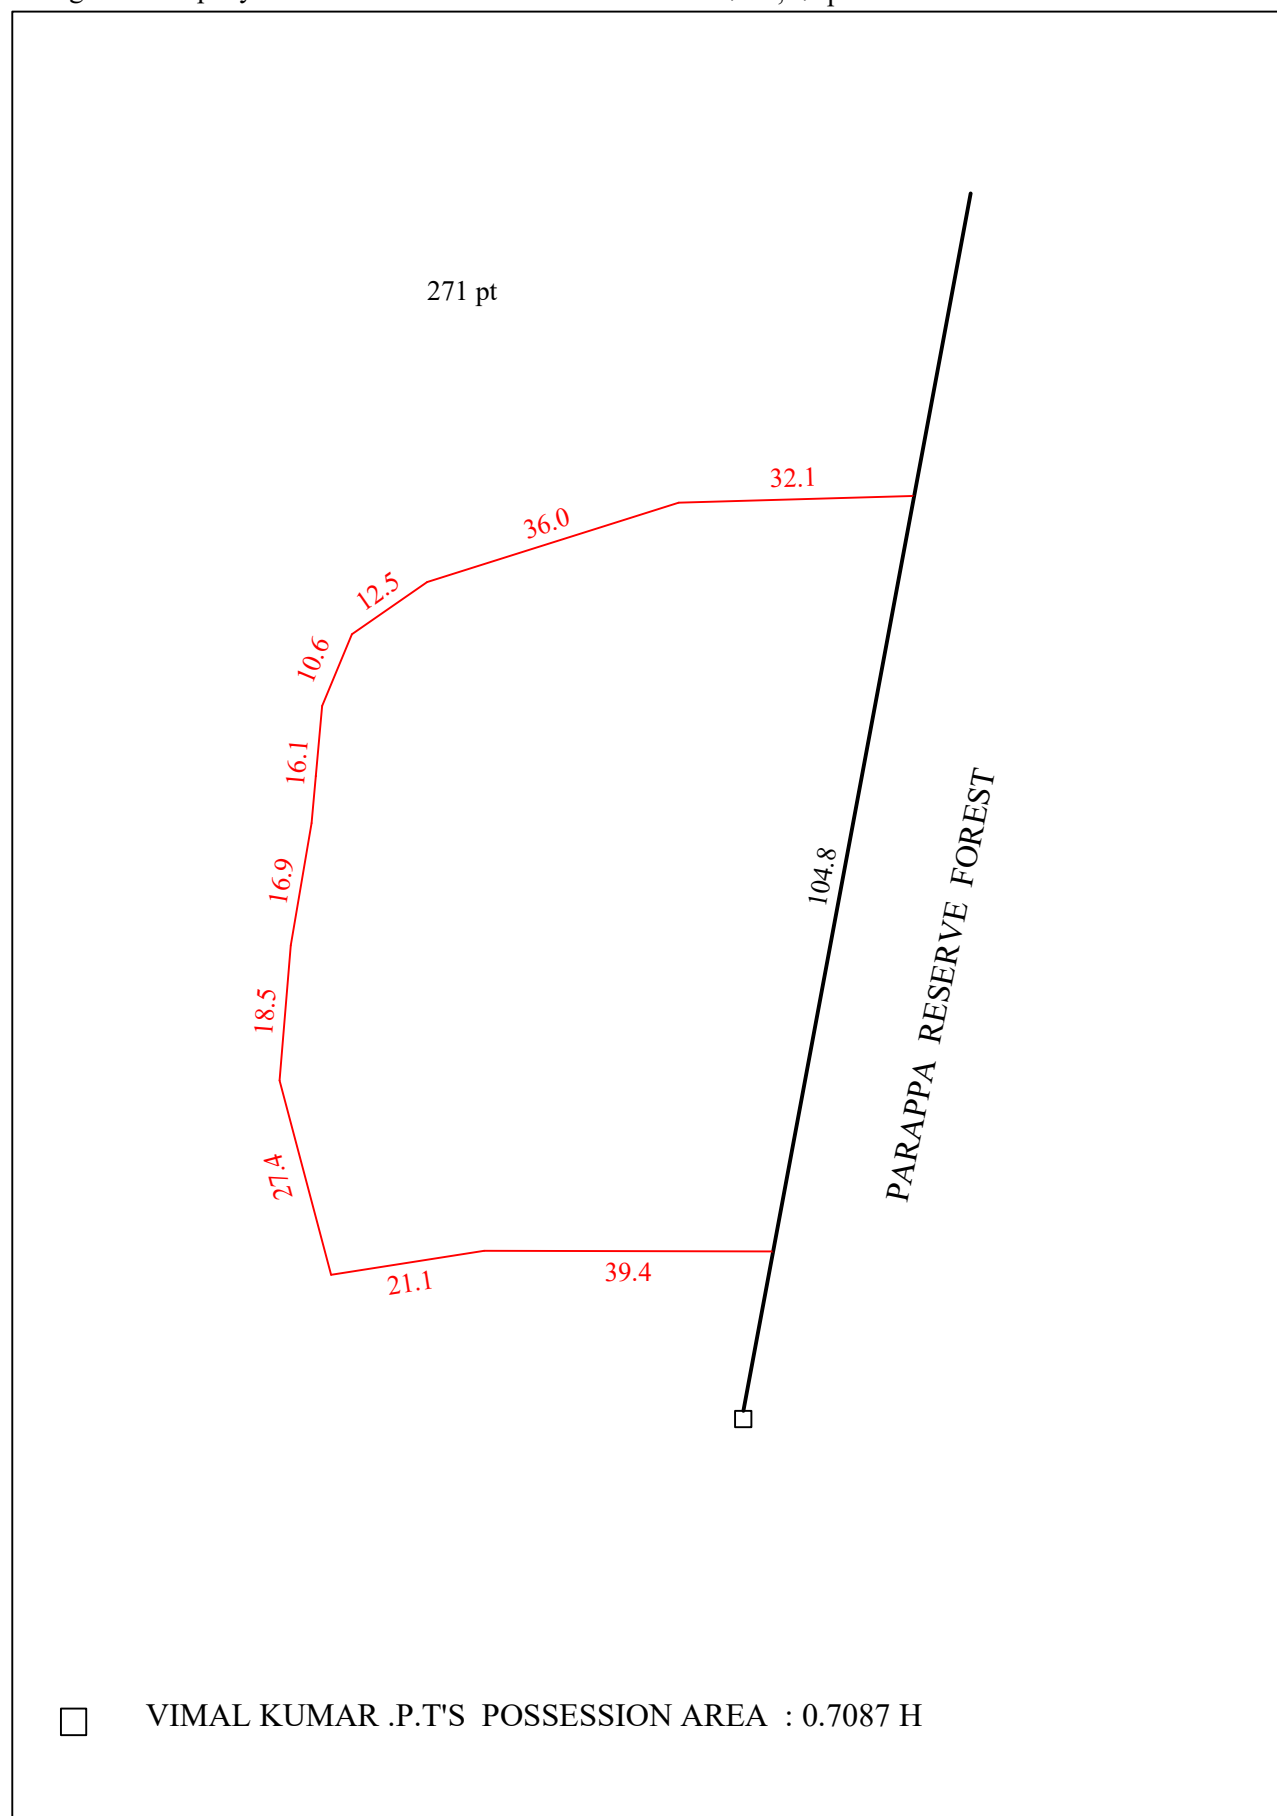

Scale 1 : 1000

Signature of Surveyor
1. Mahesh P (fgs)
2. Arunkumar A K (Sgs)