


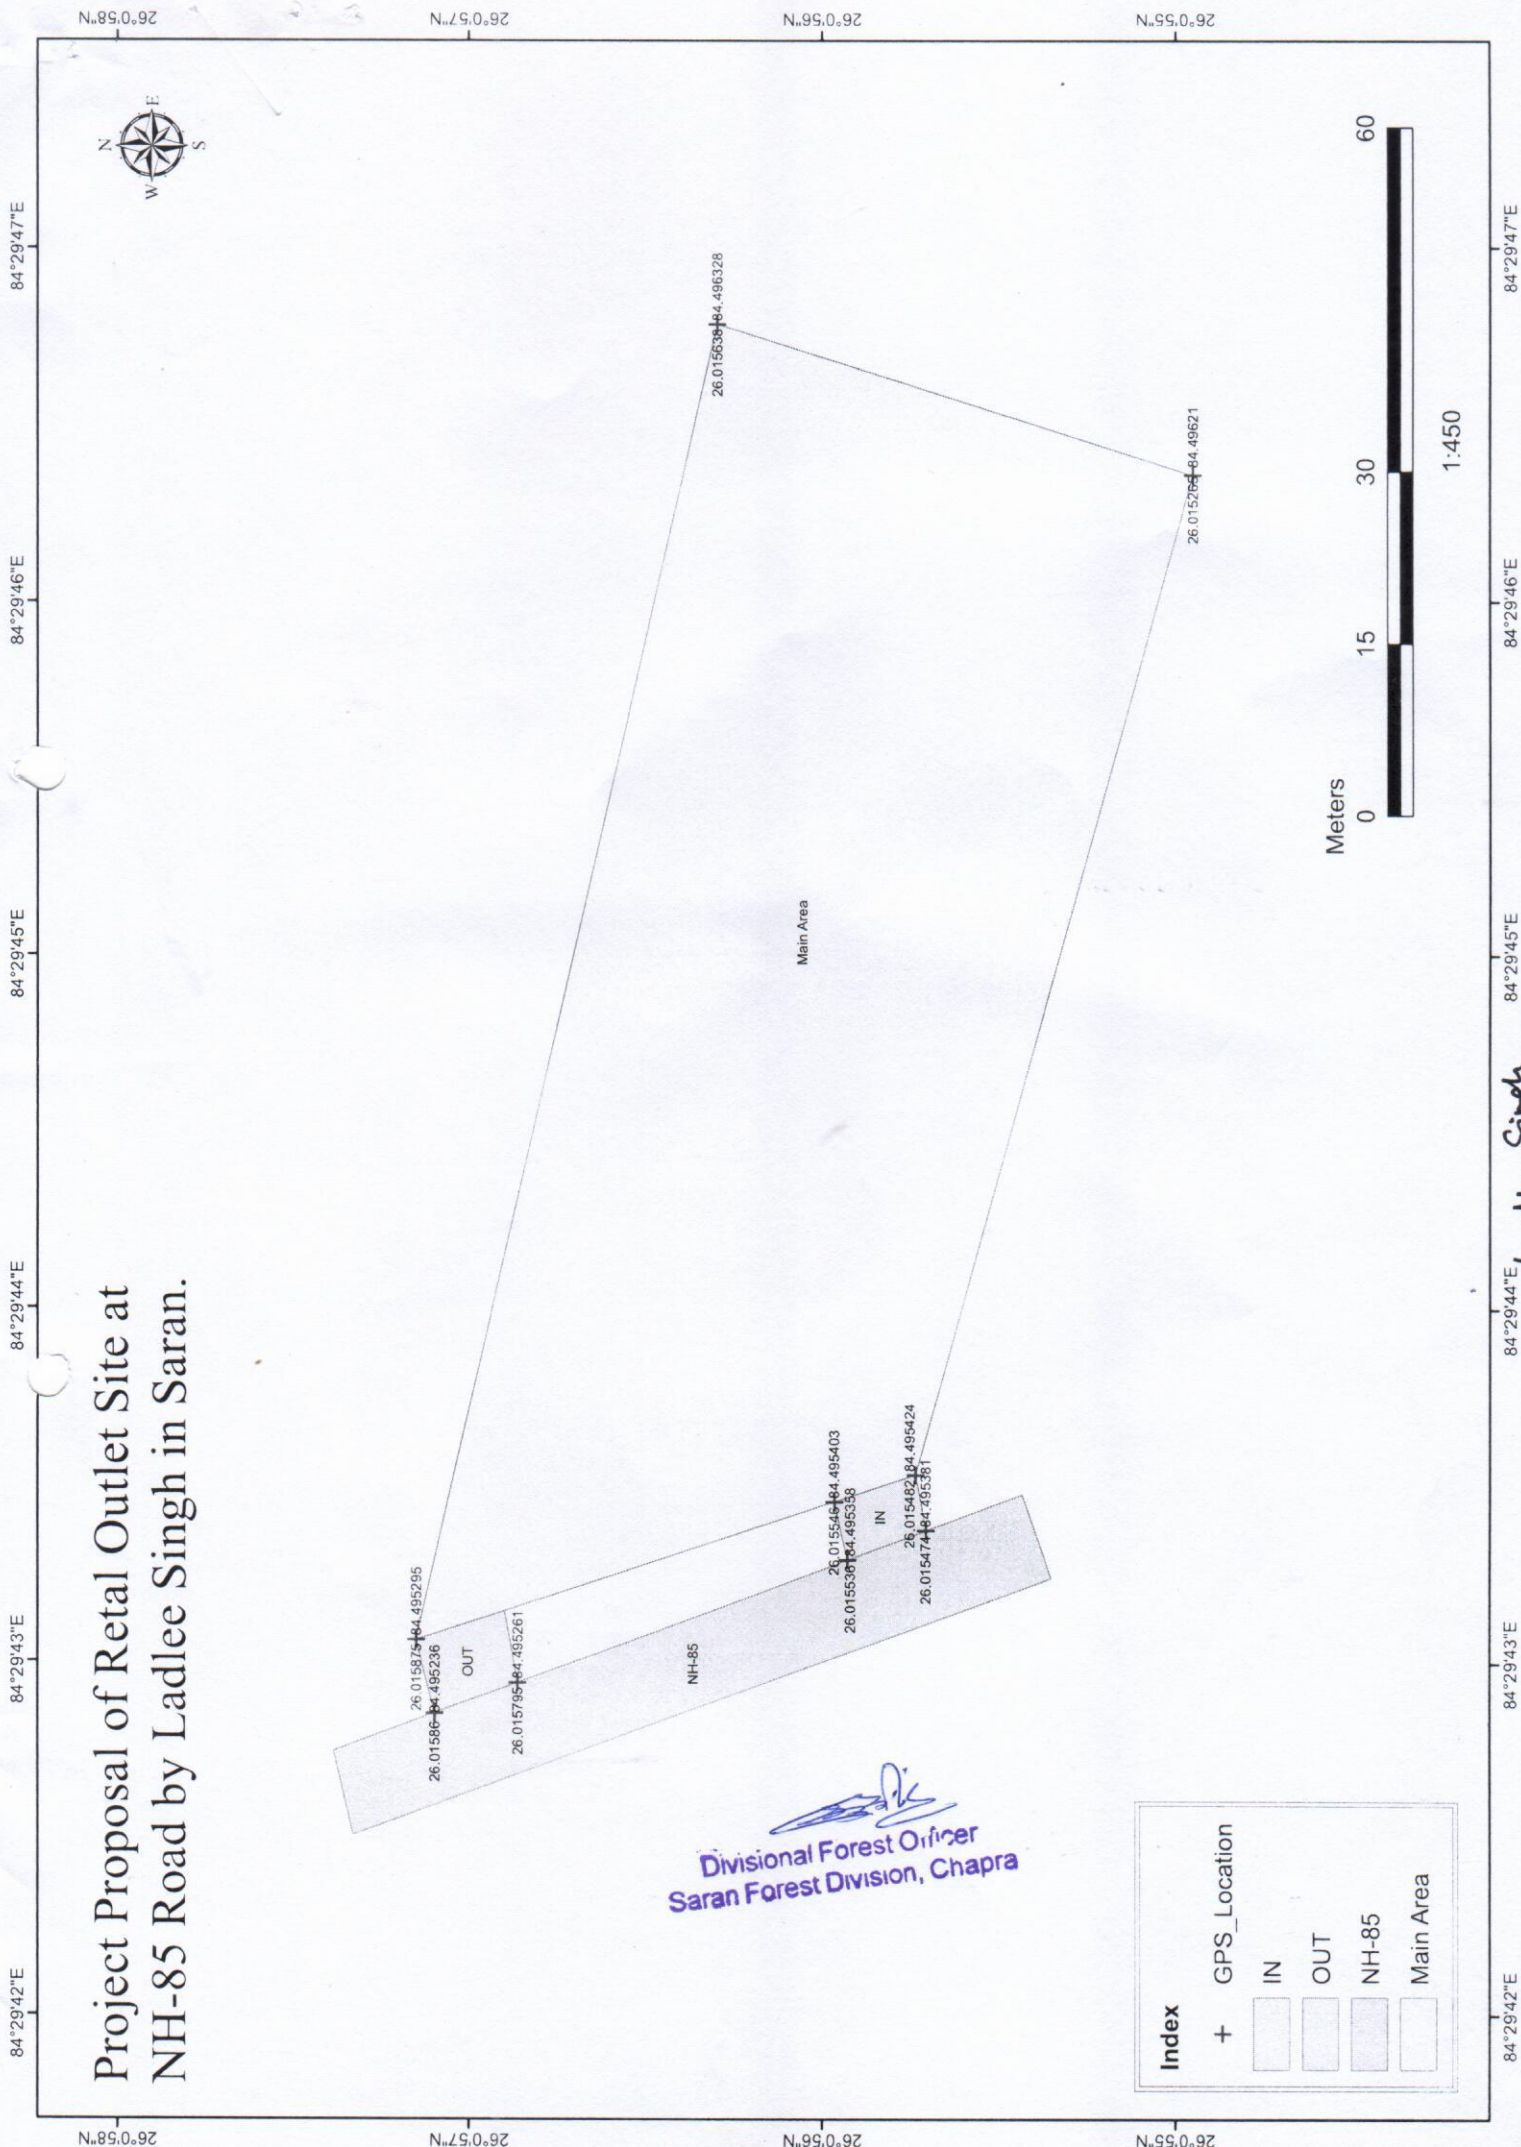

Project Proposal of Retal Outlet Site at
NH-85 Road by Ladlee Singh in Saran.

[Signature]
Divisional Forest Officer
Saran Forest Division, Chapra

Index	GPS_Location
+	IN
	OUT
	NH-85
	Main Area

84°29'42"E 84°29'43"E 84°29'44"E 84°29'45"E 84°29'46"E 84°29'47"E

26°0'58"N 26°0'57"N 26°0'56"N 26°0'55"N