


Topo Sheet:-C/O Ambulance road from NH-205 to Kamna Devi of portion
vinod sharma house to Kamna Devi
Ward No.8 Boileauganj Shimla RD 0/0 to 0/425.



INDEX

Proposed Road

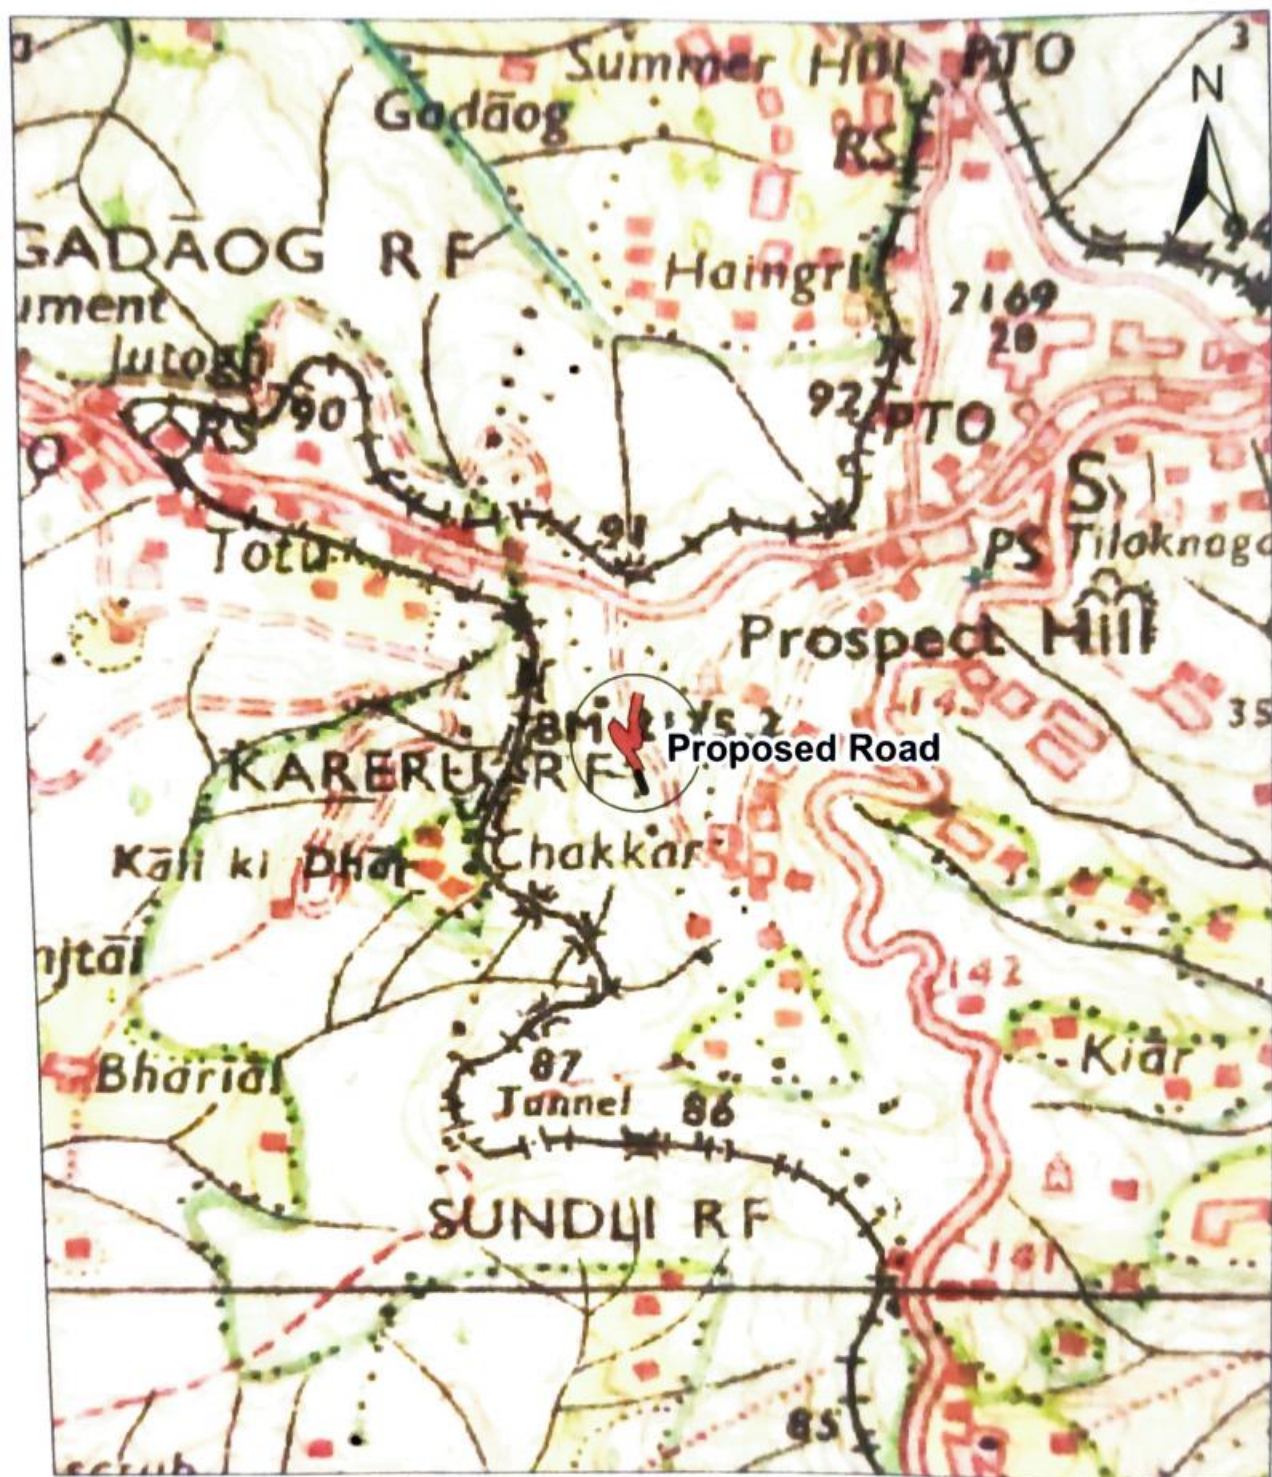

Existing Road



TopoSheet no 53E/4

Scale 1:50000

Ge

Divisional Officer
Shimla Forest Division
SHIMLA

Ge

Executive Engineer
Roads & Buildings
Deptt., M.C. Shimla